



Front Elevation

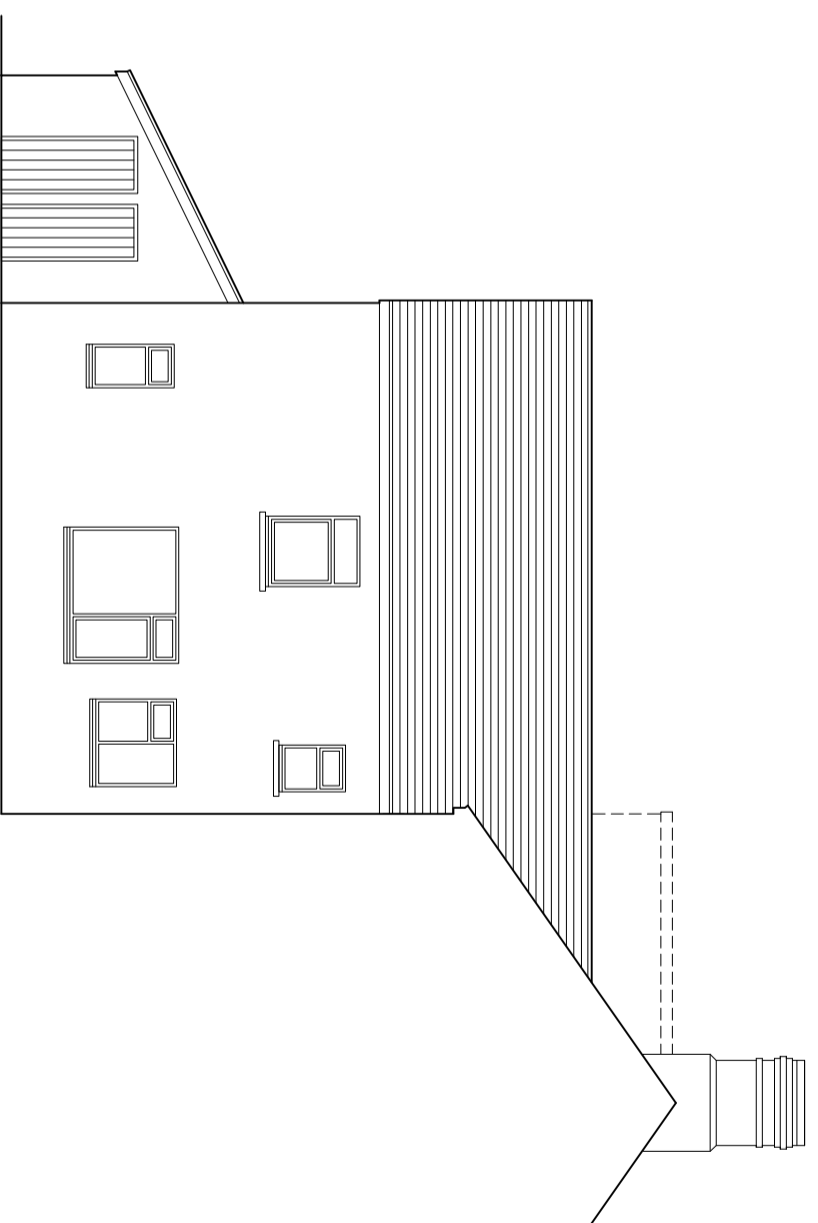


Side Elevation

**FINISHES**  
 Walls - Face brickwork with stone detailing to front,  
 pebbledash render elsewhere  
 Roof - Interlocking concrete profiled tiles  
 Windows - White uPVC double glazed units

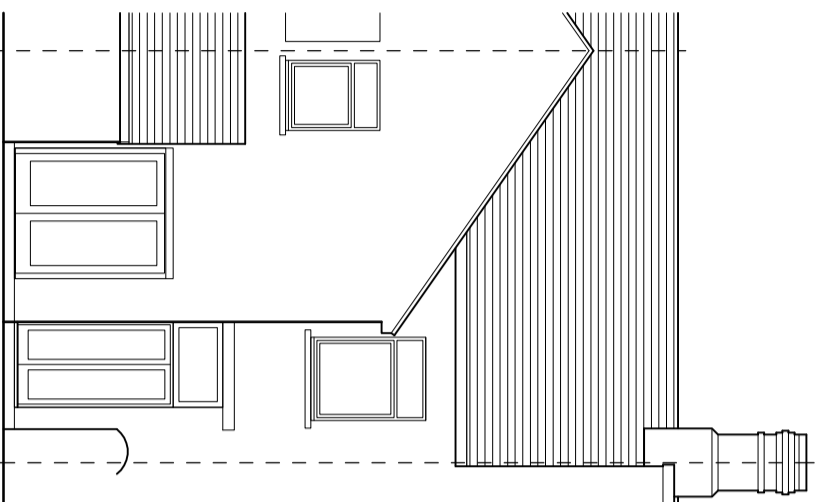

Rear Elevation

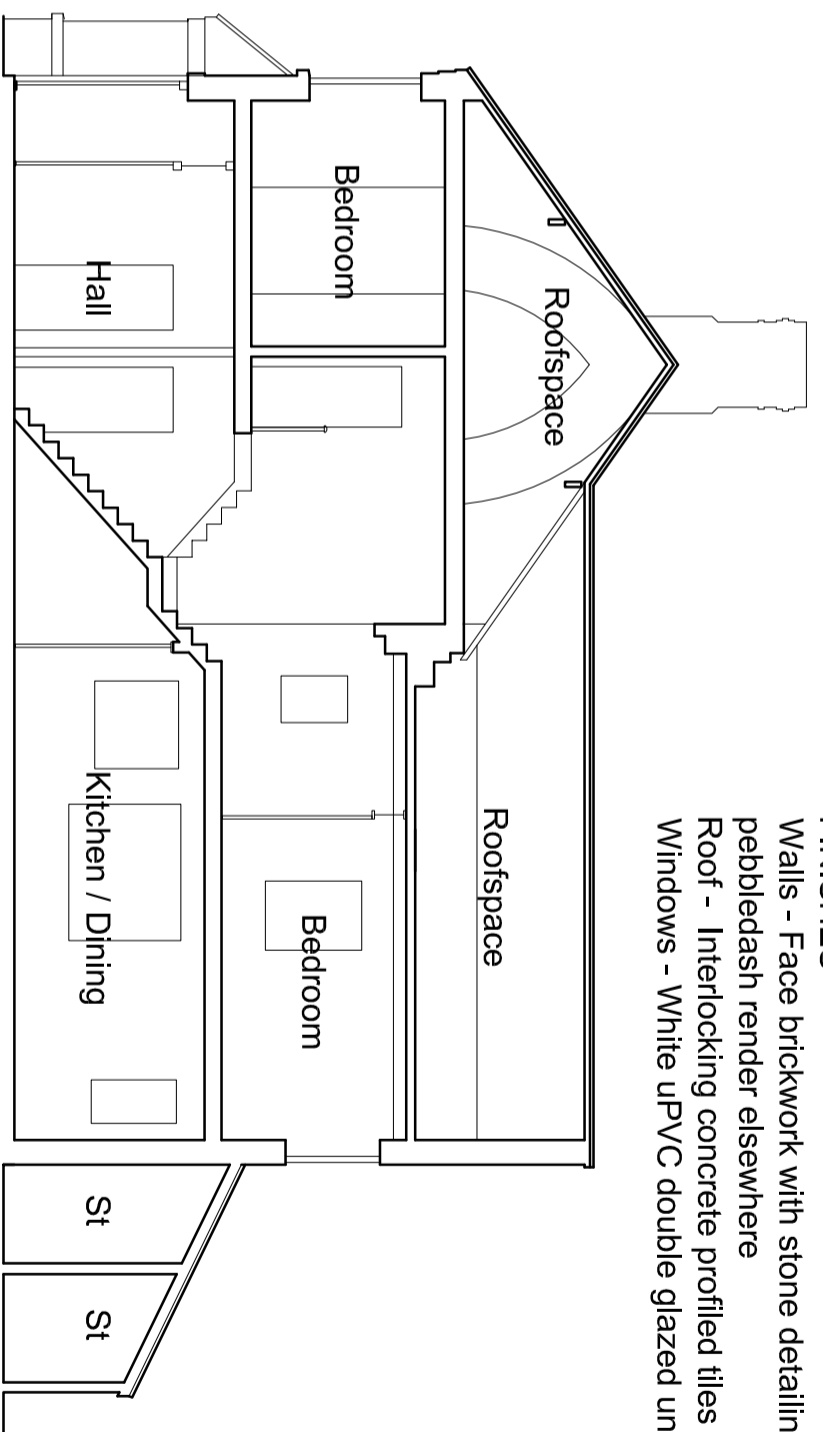

Section

	TD Architect 19 Conybeare Road Cardiff CF5 1GB www.tdarchitect.co.uk
	title <b>9 Turberville Place:                  Elevations As Existing</b>

scale 1:100 @ A3

drawing no. 1321/SK/002

Do not scale from drawing.  
 All dimensions in mm unless otherwise stated.