




Site Plan

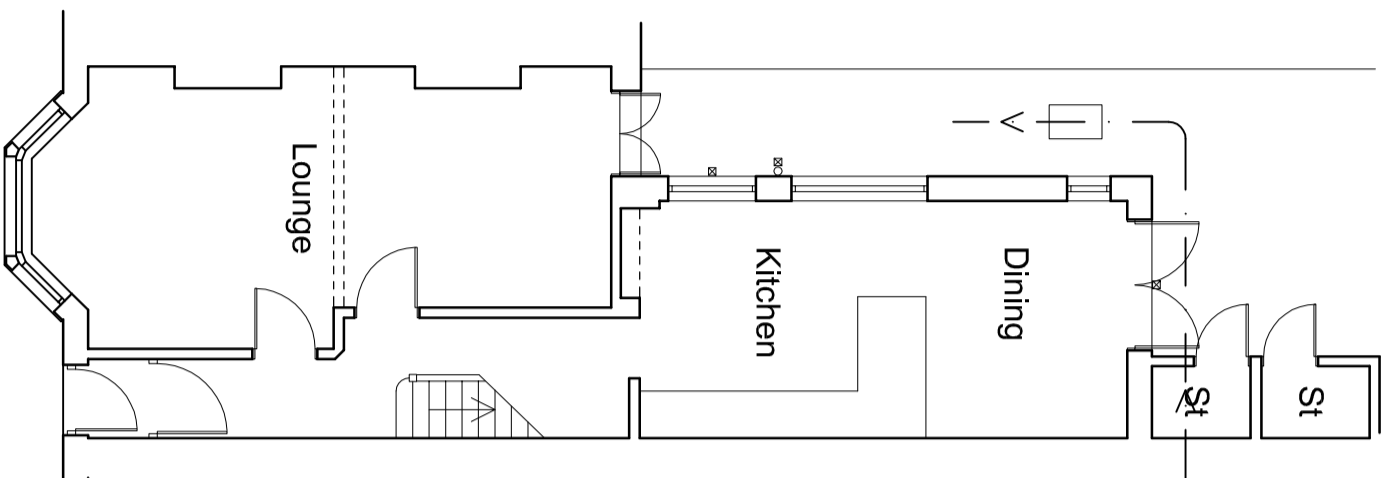


Ground Floor Plan

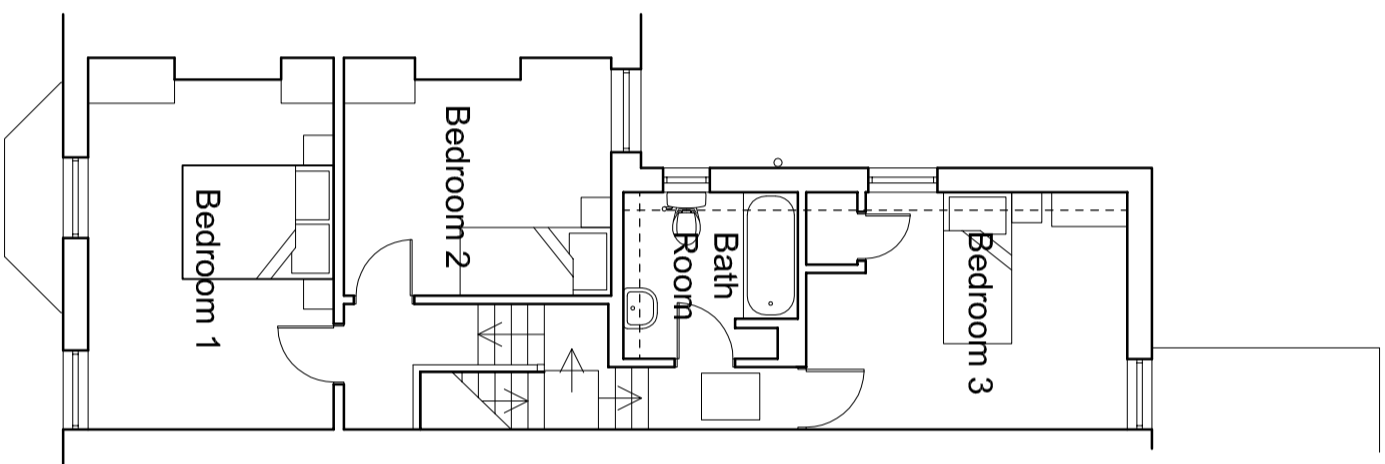

First Floor Plan

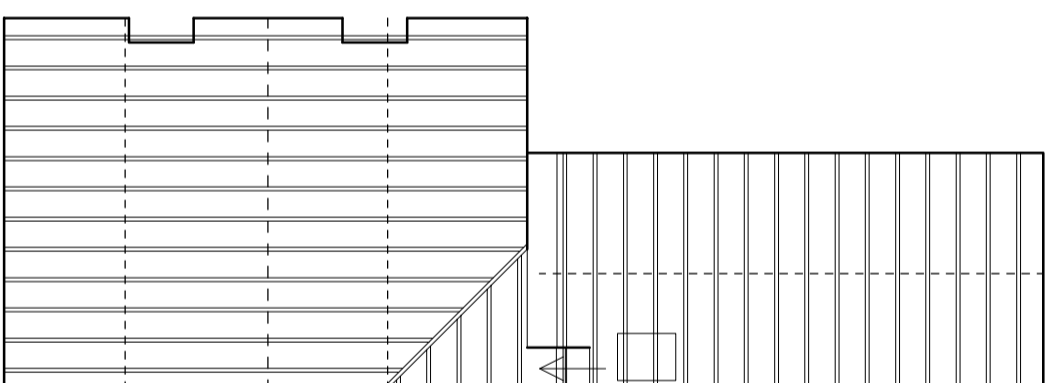

Roofspace Plan

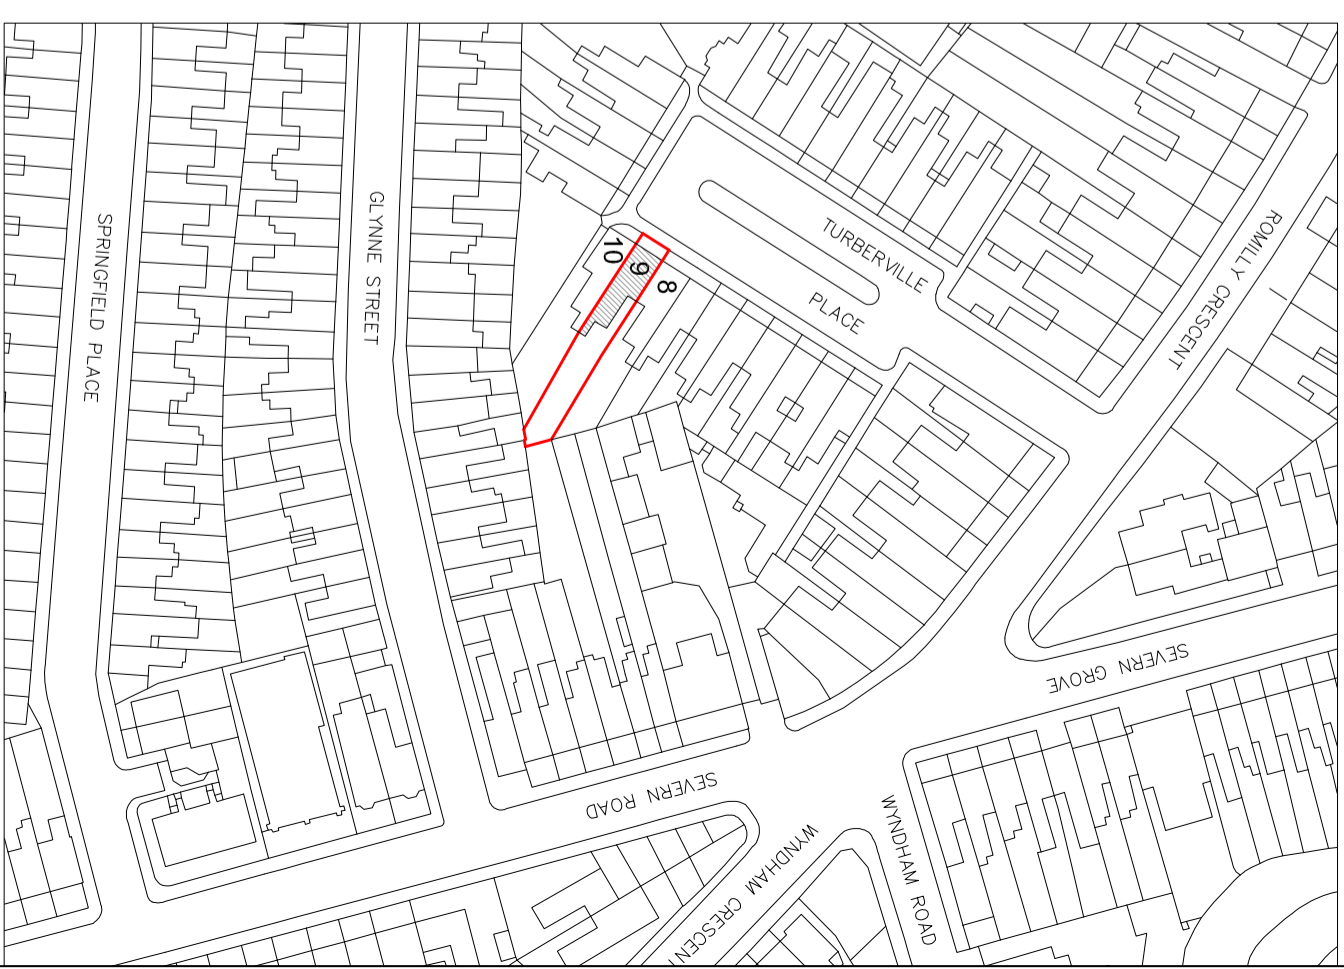

Site Location Plan

	TD Architect 19 Conybeare Road Cardiff CF5 1GB www.tdarchitect.co.uk
	title <b>9 Turberville Place:                  Plans As Existing</b>

scale 1:100/200/1250 @ A3  
 drawing no. 1321/PA/001

Do not scale from drawing.  
 All dimensions in mm unless otherwise stated.