


REAR ELEVATION

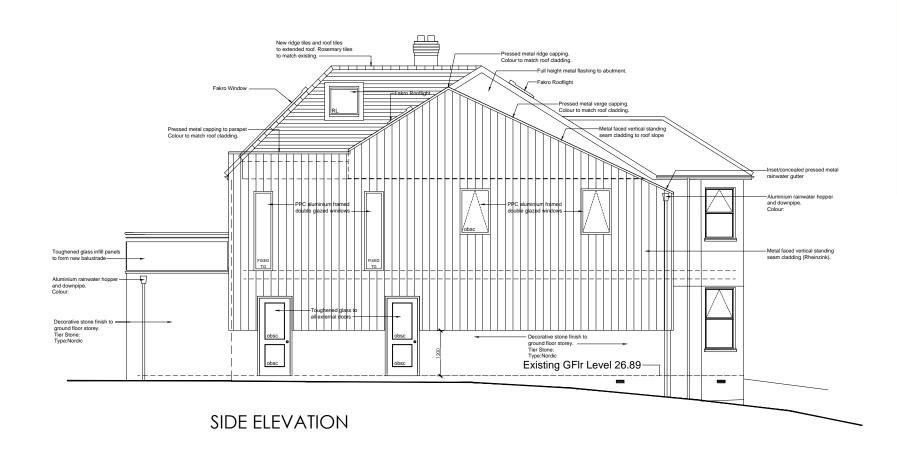





Stone cladding to ground floor elevation. Manufacturer: Tier Natural Stone



Metal faced vertical standing seam cladding Rheinzink - Private Residence

- Pressed metal ridge capping. Colour to match of roof cladding.
- Pressed metal verge capping. Colour to match roof cladding.
- 3no. Fakro rooflights
- Rosemary roof tiles
- Rosemary roof tiles to vertical upstand.
- Metal faced vertical standing seam cladding (Rheinzink). Aluminium rainwater hopper and downpipe
- PPC aluminium framed. Double glazed sliding doors
- Toughened glass infill panels to form new balustrade
- Fascia board

 Decorative stone finish to ground floor storey.
Tier Natural Stone



Fakro Roof Window. Manufacturer: Fakro Colour: Black

Rev. Description.

Unit 2 Chapel Barns Merthyr Mawr	
01656 656267 mail@spring-co	nsultancy.co.uk
Project: 22 PENCISELY ROAD, LLANDAF	Drawn: CJW

Date. Initial.

Title:	HOUSE EXTENSION		Checked: CTW
			Scale: 1:100@A3
MATE	ERIALS		Date: MAY 2021
R e f : 2 3	99-01-(20)15	Rev:	Status: For Approval

This drawing's copyright prohibits it's use or reproduction without the permission of Spring Design Consultancy Ltd. All rights are reserved until invoices are paid in full. No responsibility will be taken for any design used for construction prior to receipt of relevant approvals.