


EXISTING FRONT ELEVATION

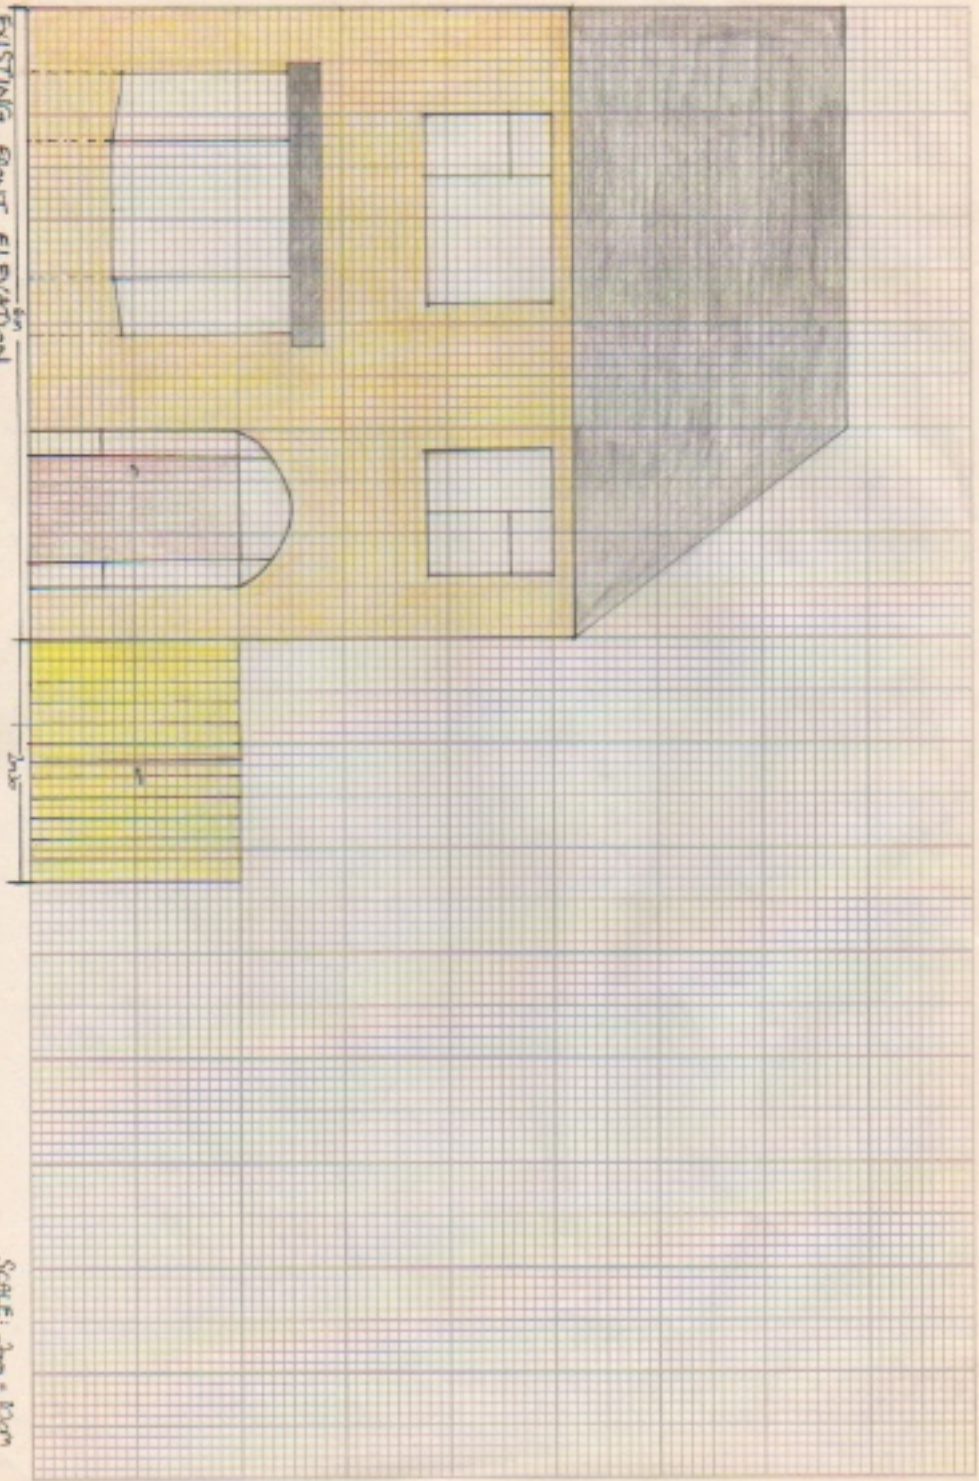

SCALE: 1/4" = 1'-0"