
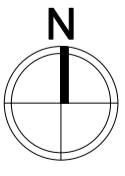


LOCATION PLAN - 1:2500

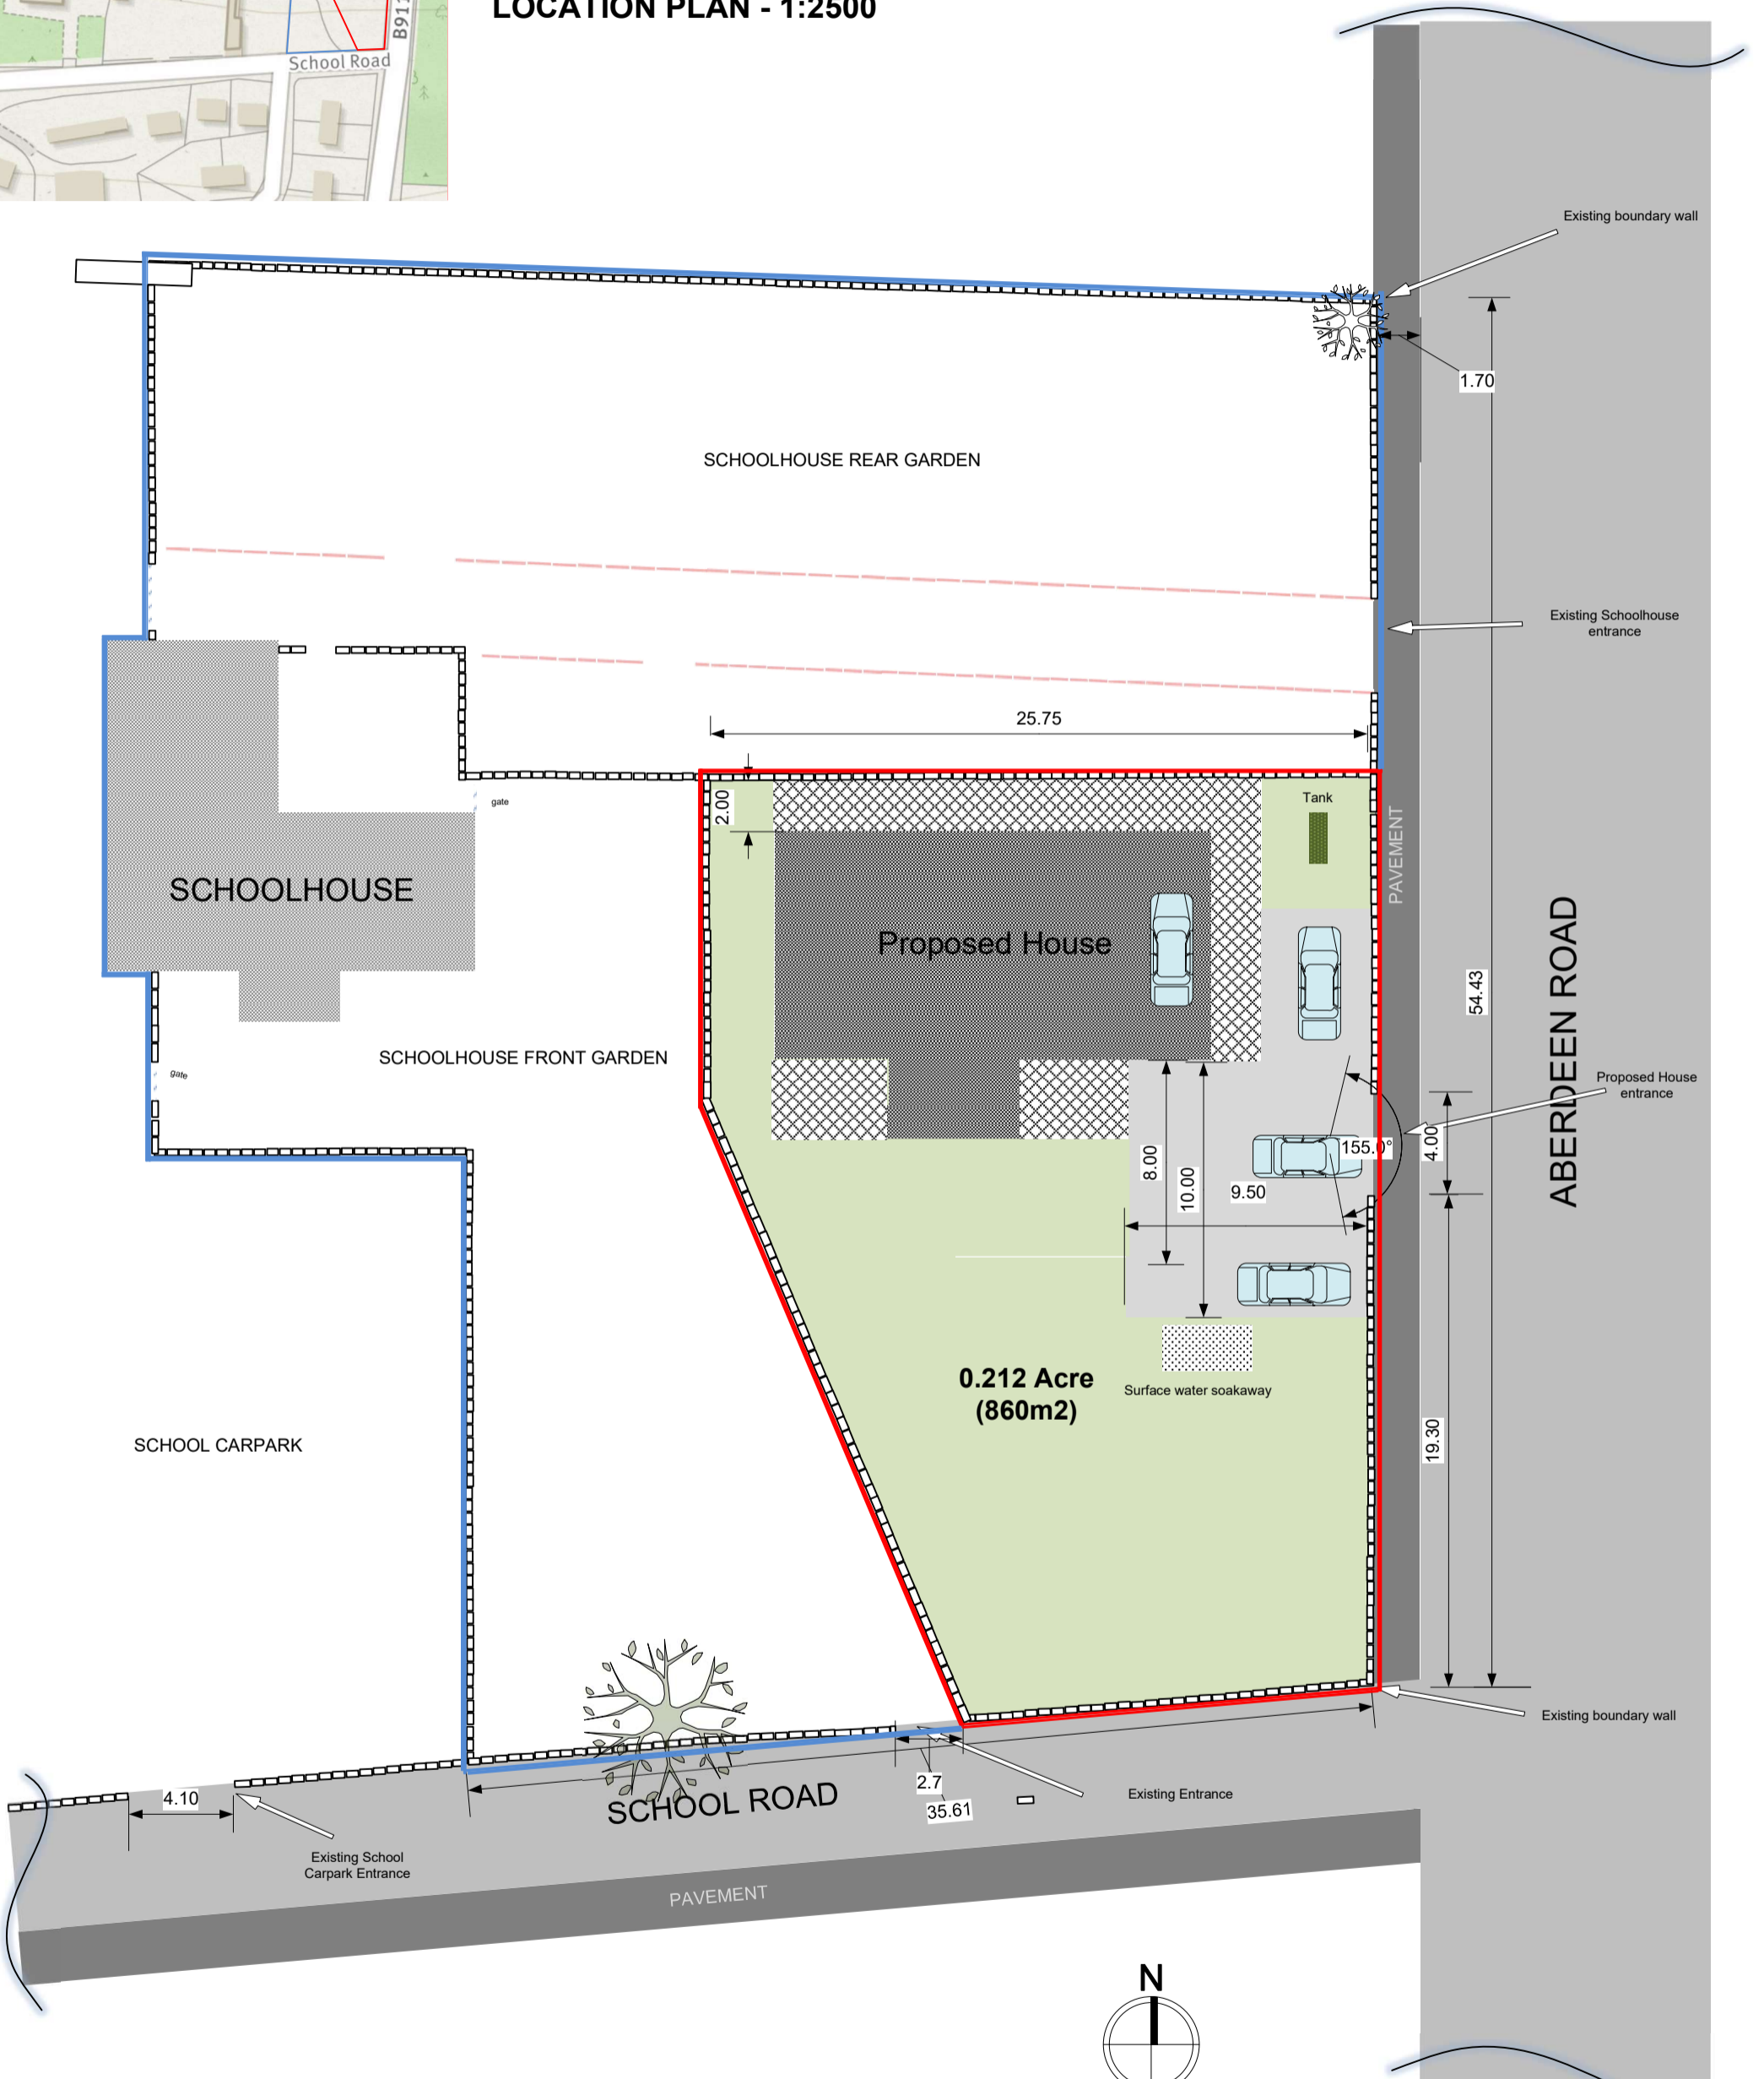

SITE PLAN - 1:250

Drwn	PJG	Title	<b>Schoolhouse - Plot &amp; Rear of Garden - House Proposal</b>		
Chkd	ER				
Appd	PJG	Part No	n/a		
Date	14/06/20	Drg No	20SKY01	Sht	1 of 3

- AMENITY GARDENS
- PAVEMENT
- MAIN ROAD
- DRIVEWAY / PATHS