


**FRONT ELEVATION (ABERDEEN ROAD)**

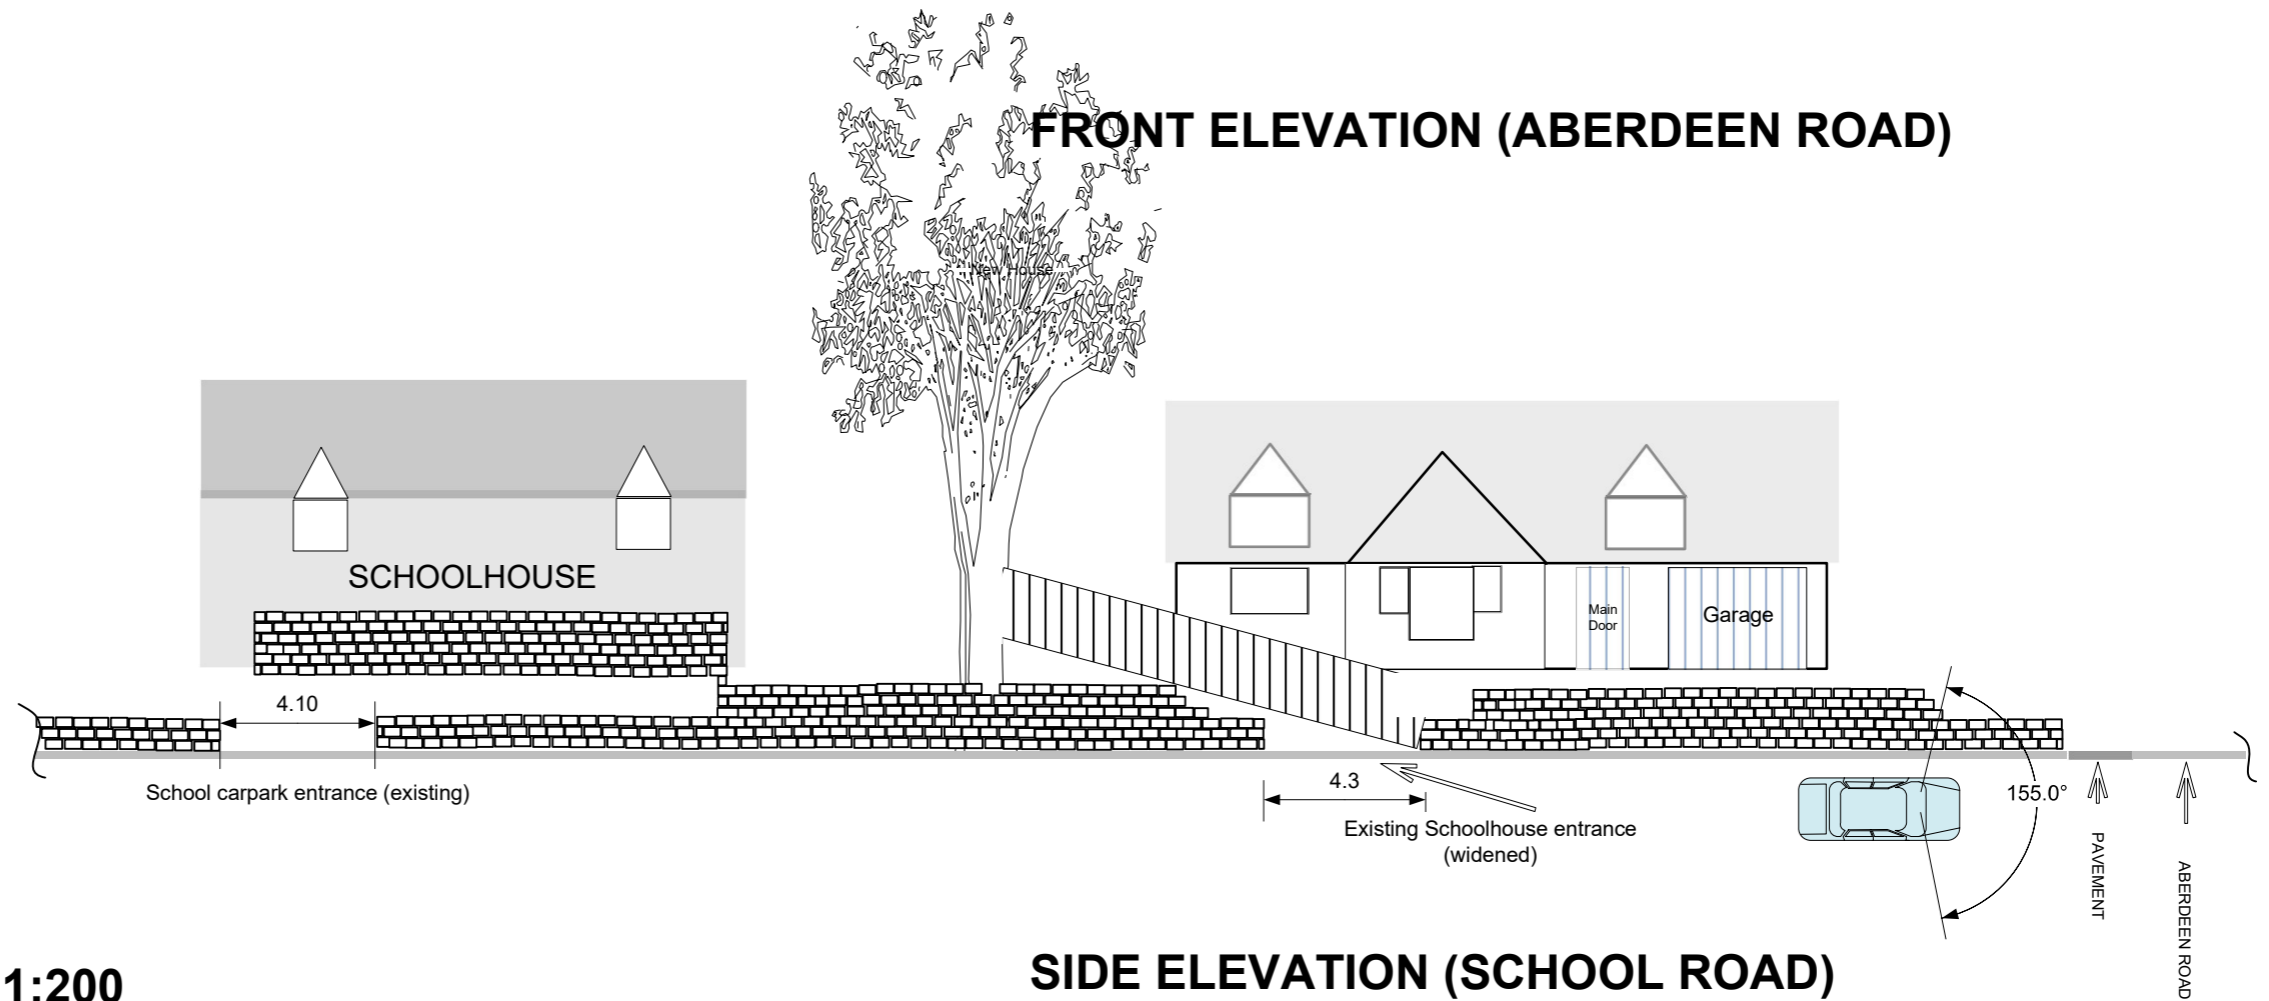

**SIDE ELEVATION (SCHOOL ROAD)**

**SITE ELEVATION PLAN - 1:200**

Drwn	PJG	Title	<b>Schoolhouse Tarland Plot &amp; Rear of Garden – 3 House Proposal</b>	
Chkd	ER			
Appd	PJG	Part No	n/a	
Date	11/04/20	Drg No	<b>20SKY01</b>	Sht <b>2</b> of <b>3</b>