






NORTH EAST ELEVATION

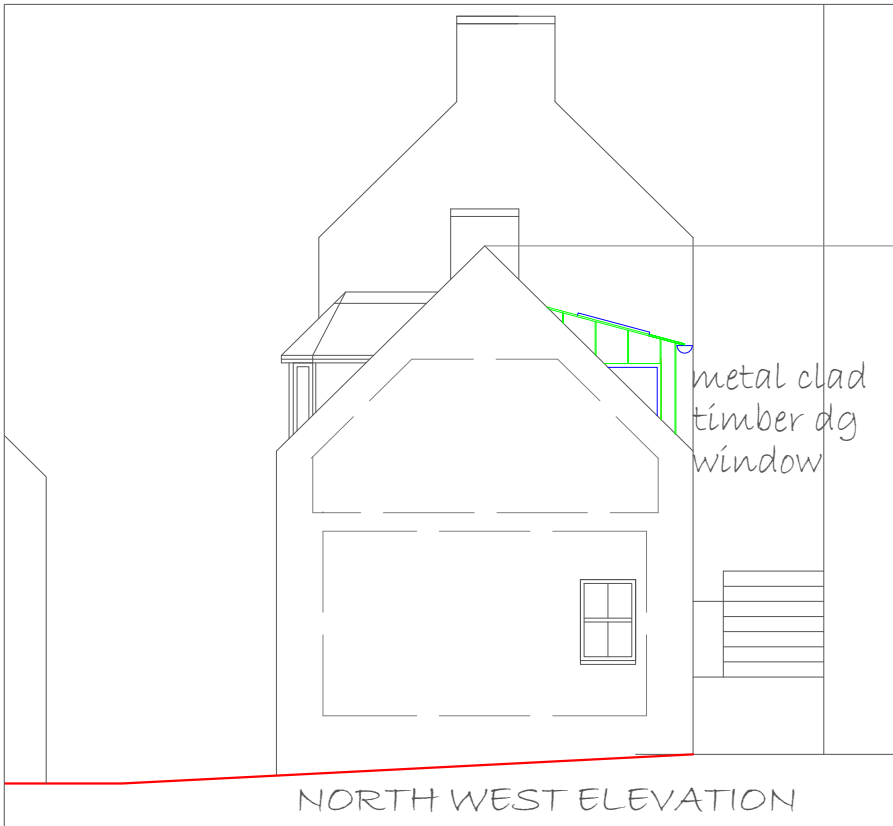


NORTH WEST ELEVATION

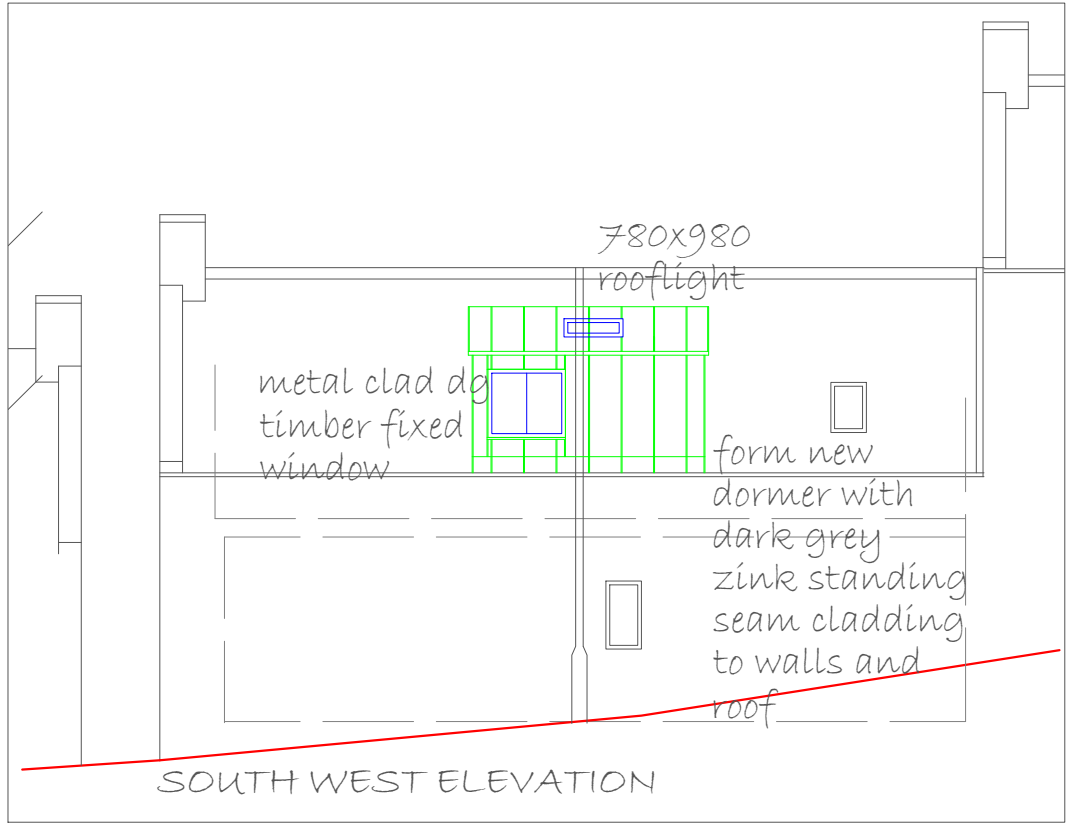


SOUTH WEST ELEVATION

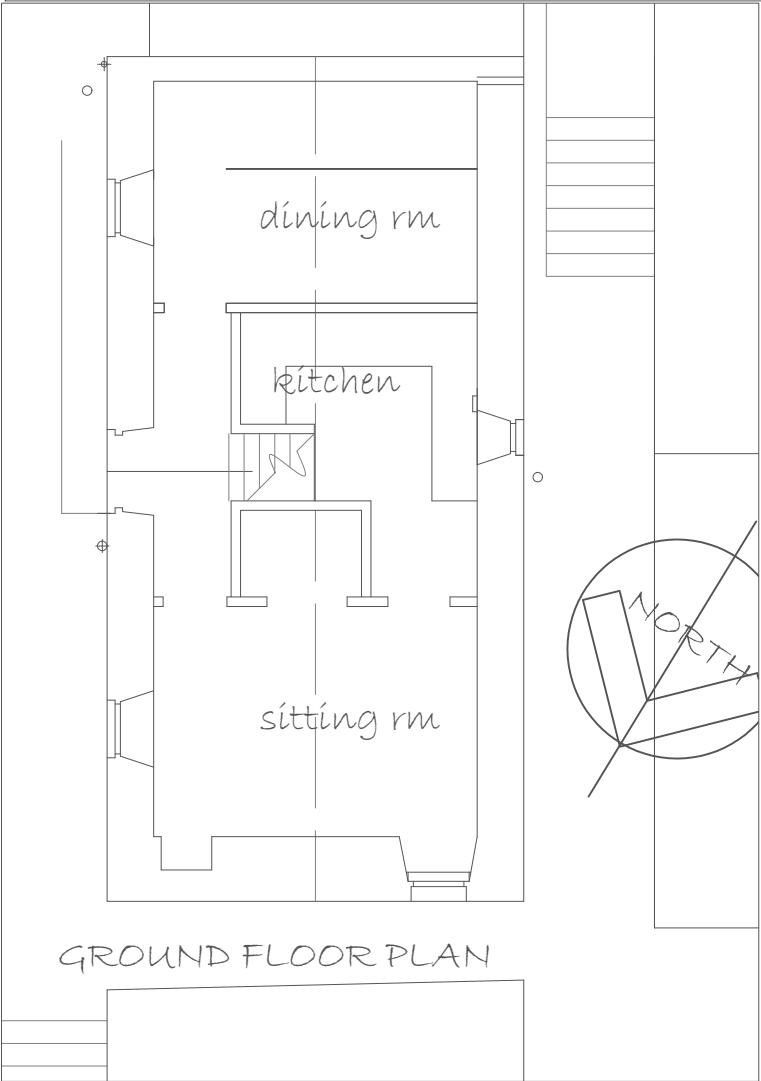


GROUND FLOOR PLAN

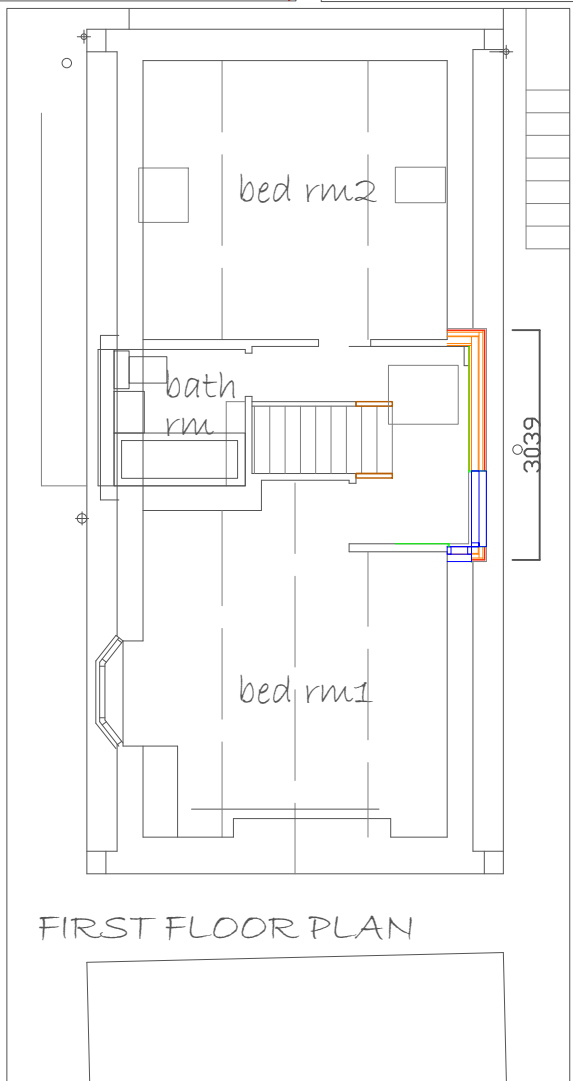


FIRST FLOOR PLAN

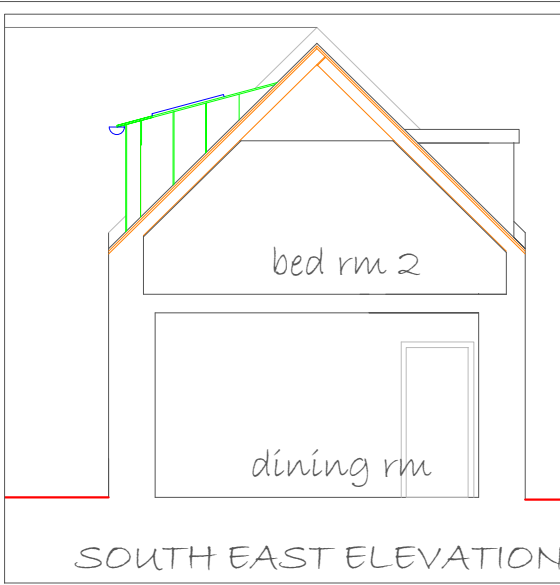


SOUTH EAST ELEVATION

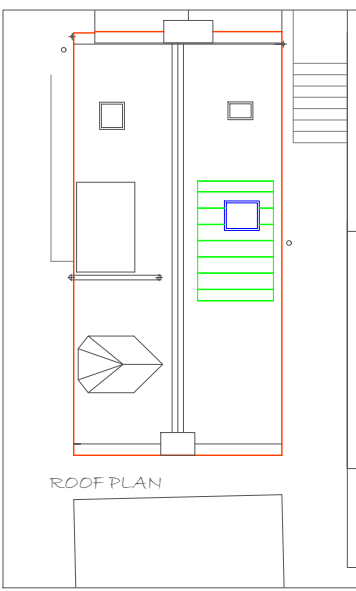


ROOF PLAN

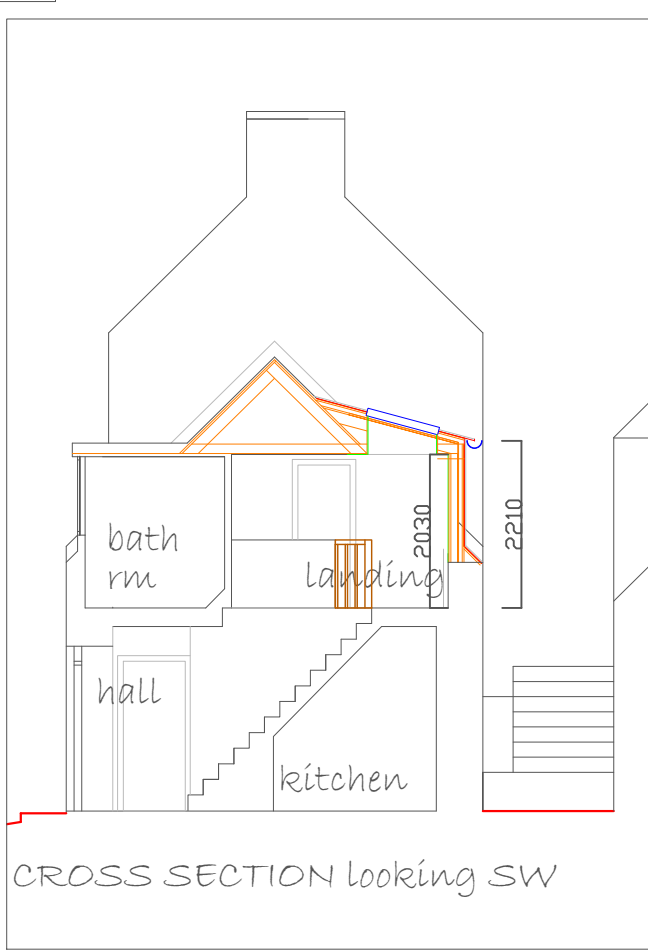


CROSS SECTION looking SW

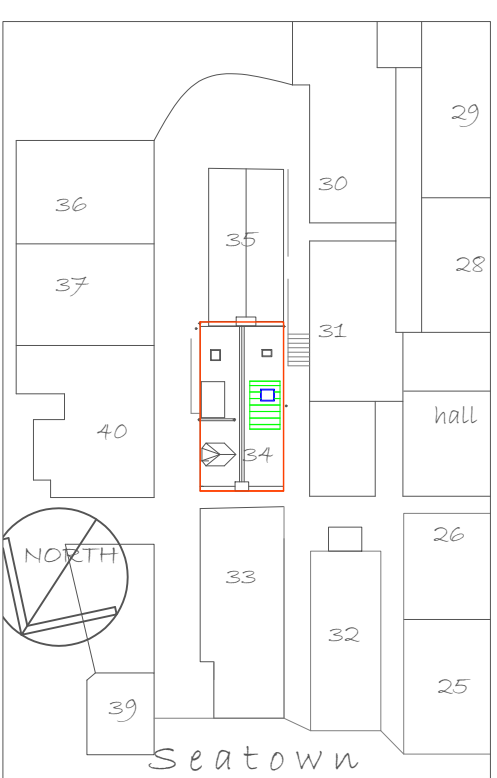


SITE PLAN 1:500

 

SCALE
M

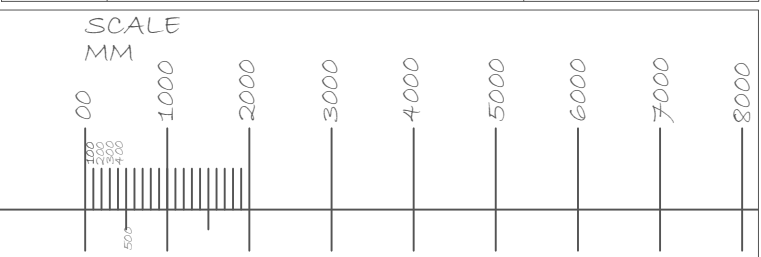


SCALE
MM

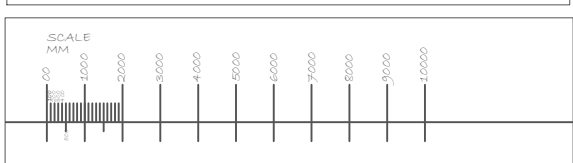

SCALE
MM



CROSS SECTION
looking NE

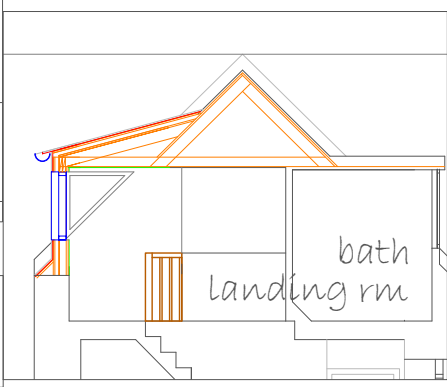

bath
landing

JANET PHILIP ARCHITECT
Milton of Tillynaught, Cornhill AB45 2AP tel no. 01466 751219
34 SEATOWN, GARDENSTOWN
PLANS, ELEVATIONS & SECTION SCALE 1:100, 1:500
DRG NO 226- 02 REV NO A;15 06 2021 DATE 03 06 2021

* Do not measure off this drawing, all dimensions to be checked on site before any work starts. If in doubt ask.