


GROUND FLOOR PLAN

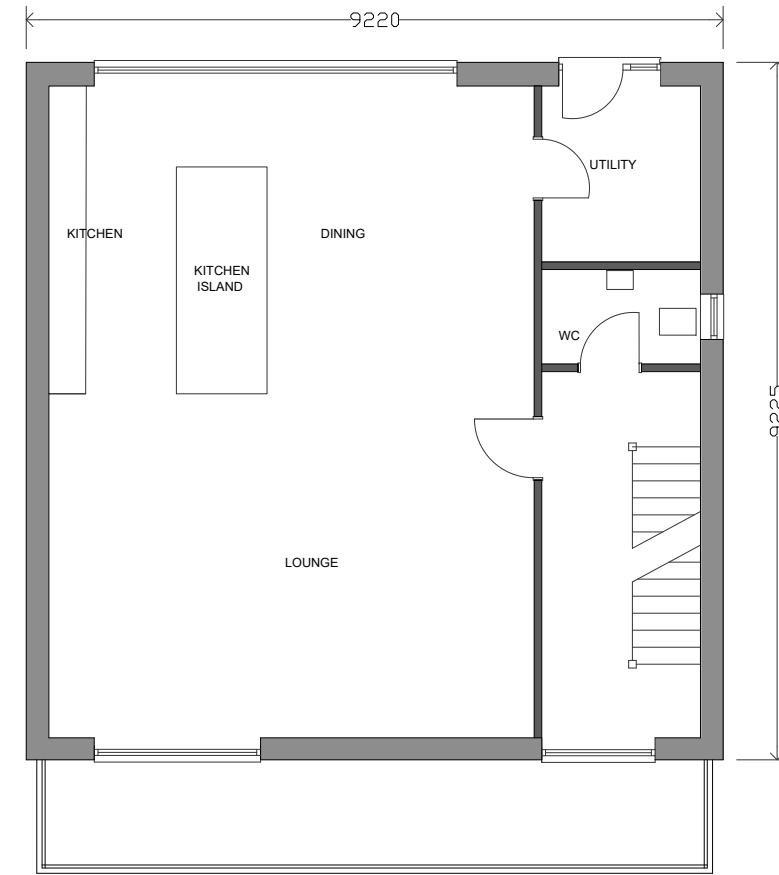

FIRST FLOOR PLAN

AMENDMENTS: Plot numbers changed. May 2021

k.j.lloyd AADip. RIBA
 CHARTERED ARCHITECT

49 Coed Y Pia, Llanbradach
 Caerphilly, CF83 3PT

PROJECT
 PROPOSED DWELLING
 PLOTS 9, 11 & 13, PHASE 1
 THE GLADE
 WYLLIE

SCALE 1:100 @ A3 DATE MAY 2021
 DRAWN KL DRG. NO. 01

DRAWING GROUND AND FIRST FLOOR PLANS

THIS DRAWING IS COPYRIGHT