


SECOND FLOOR PLAN

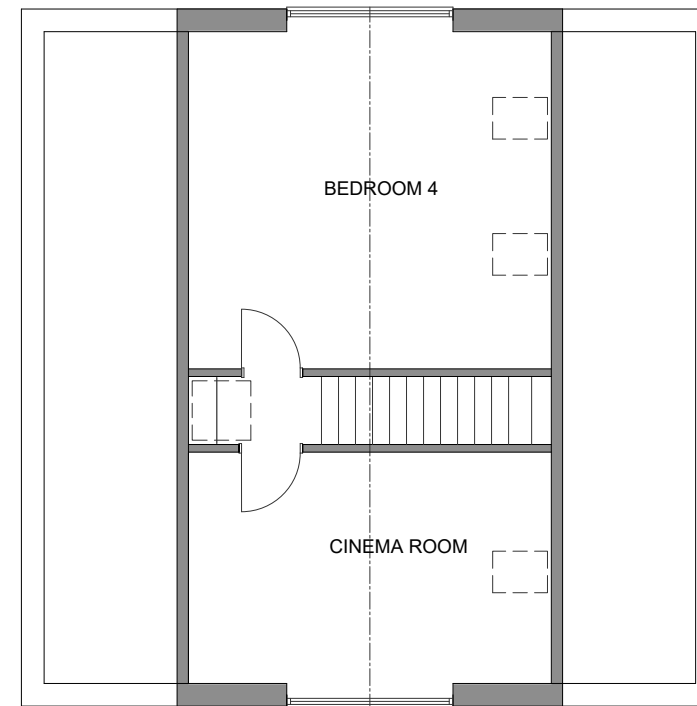

ROOF PLAN

AMENDMENTS: Plot numbers changed. May 2021

k.j.lloyd AADip. RIBA CHARTERED ARCHITECT		49 Coed Y Pia, Llanbradach Caerphilly, CF83 3PT	
PROJECT PROPOSED DWELLING PLOTS 9, 11 & 13, PHASE 1 THE GLADE WYLLIE		SCALE 1:100 @ A3	DATE MAY 2021
DRAWING SECOND FLOOR AND ROOF PLANS		DRAWN KL	DRG. NO. 02

THIS DRAWING IS COPYRIGHT