


SIDE ELEVATION



REAR ELEVATION



FRONT ELEVATION

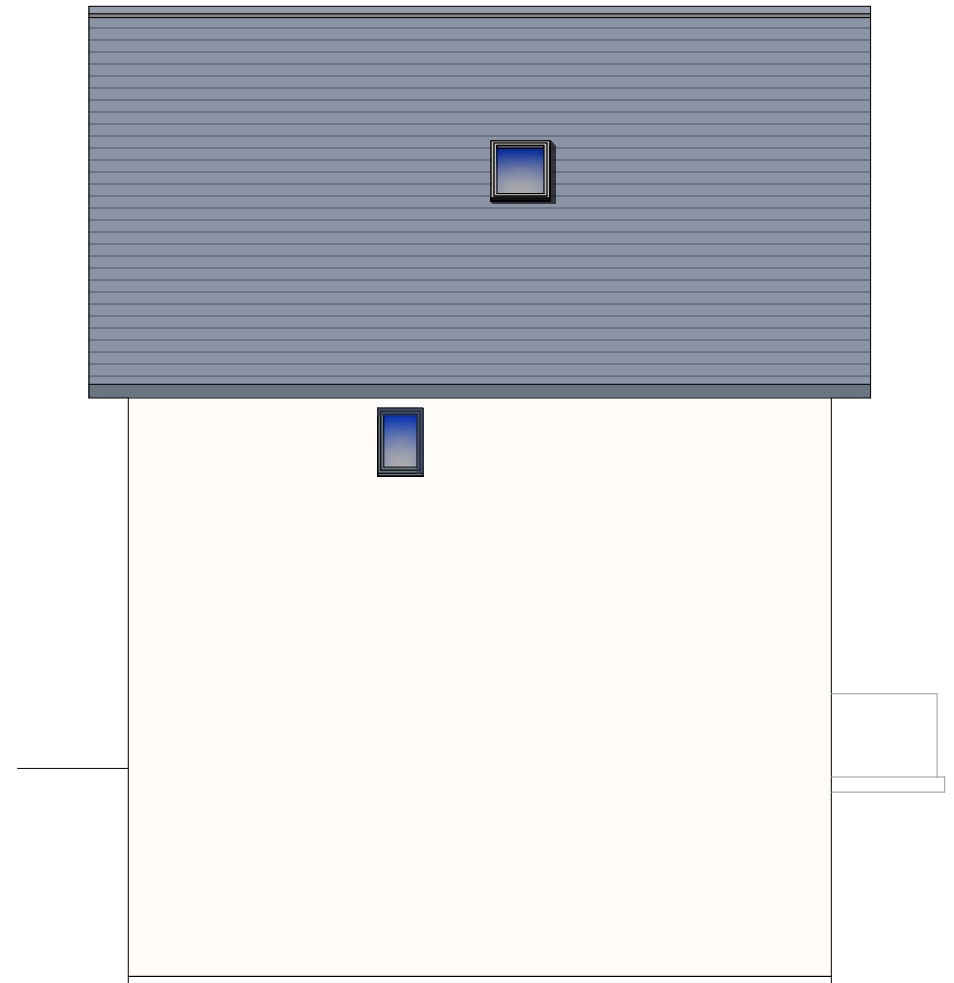

SIDE ELEVATION

AMENDMENTS: Plot numbers changed. May 2021

k.j.loyd
A&Dip. RIBA
CHARTERED ARCHITECT

49 Coed Y Pla, Llanbradach
Caerphilly, CF83 3PT

PROJECT
PROPOSED DWELLING
PLOTS 9, 11 & 13, PHASE 1
THE GLADE
WYLLIE

SCALE 1:100 @ A3
DATE MAY 2021
DRAWN KL
DRG NO. 03.

DRAWING PROPOSED ELEVATIONS

THIS DRAWING IS COPYRIGHT NOTE: ALL DIMENSIONS ARE TO STRUCTURAL ELEMENTS NOT FINISHED SURFACES