




**Existing Front Elevation**  
(Scale 1:50)

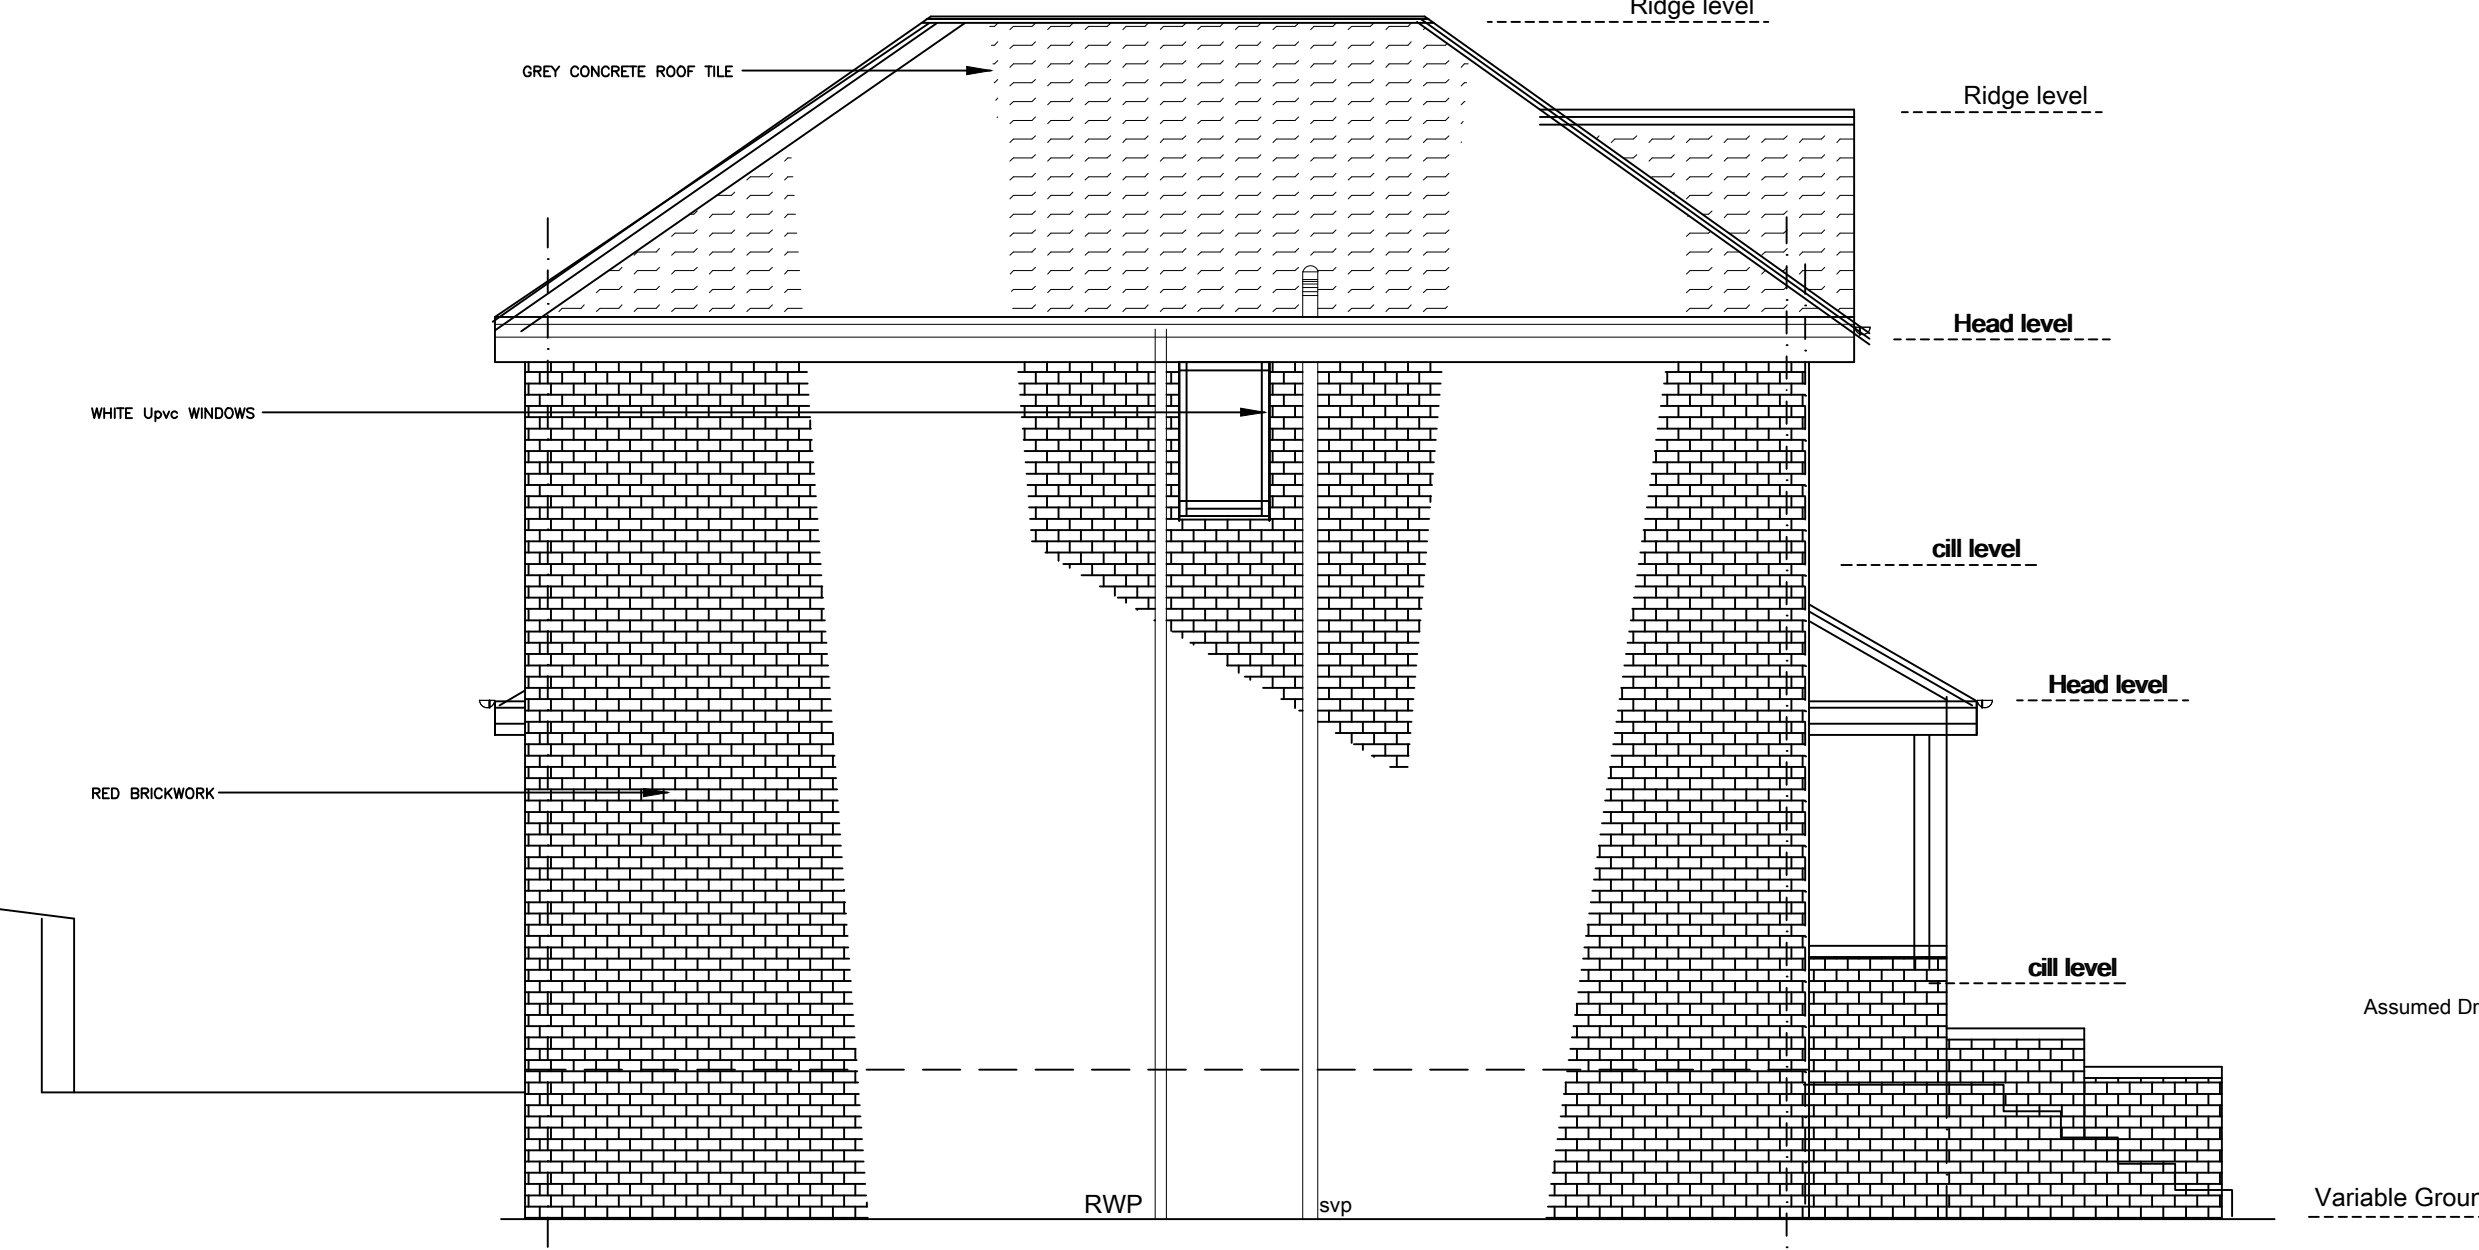


**Existing Side Elevation**  
(Scale 1:50)

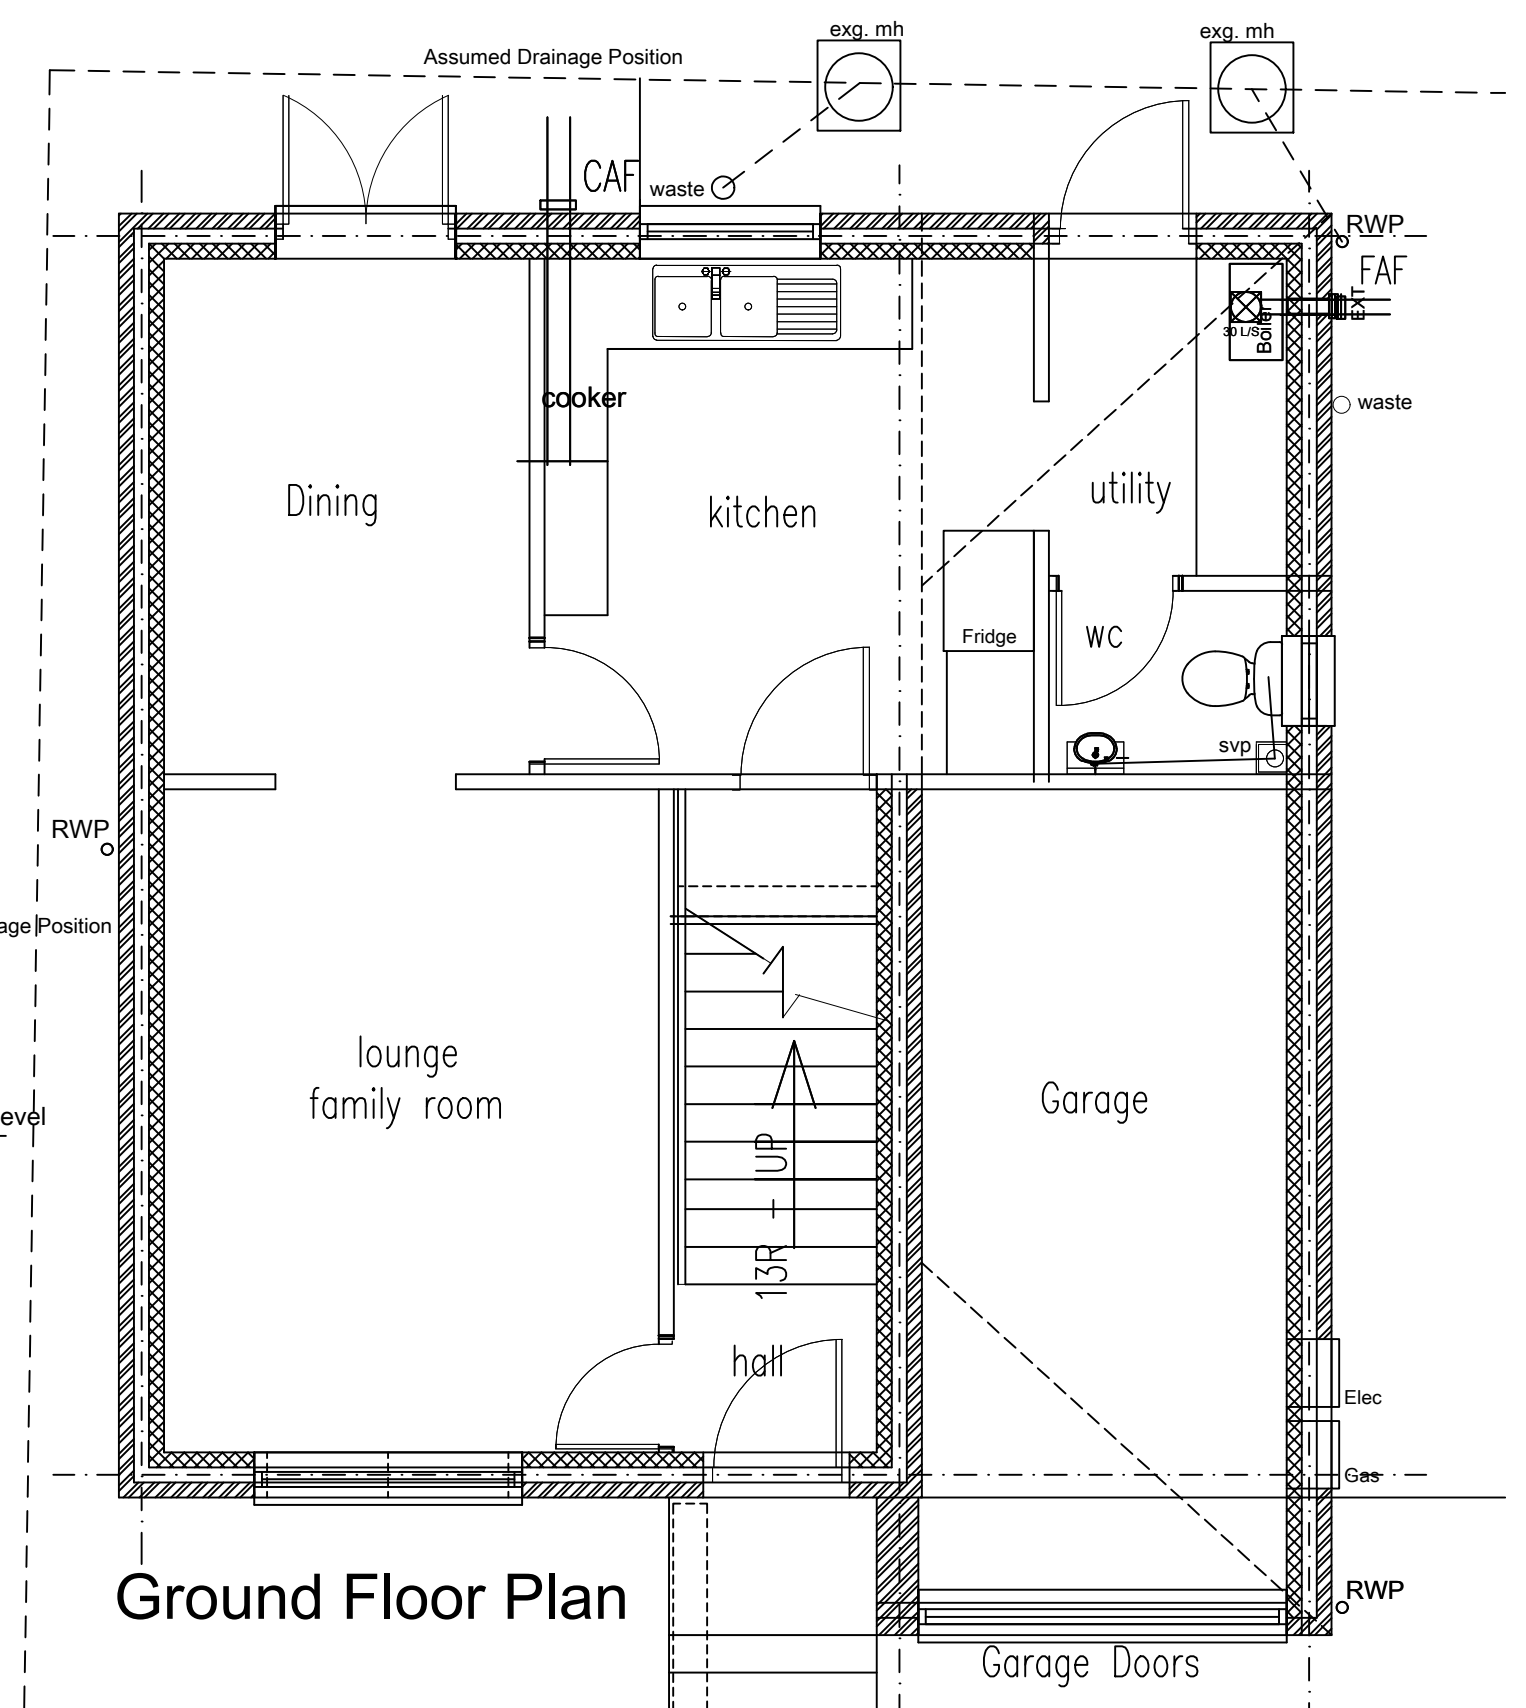


**Ground Floor Plan**

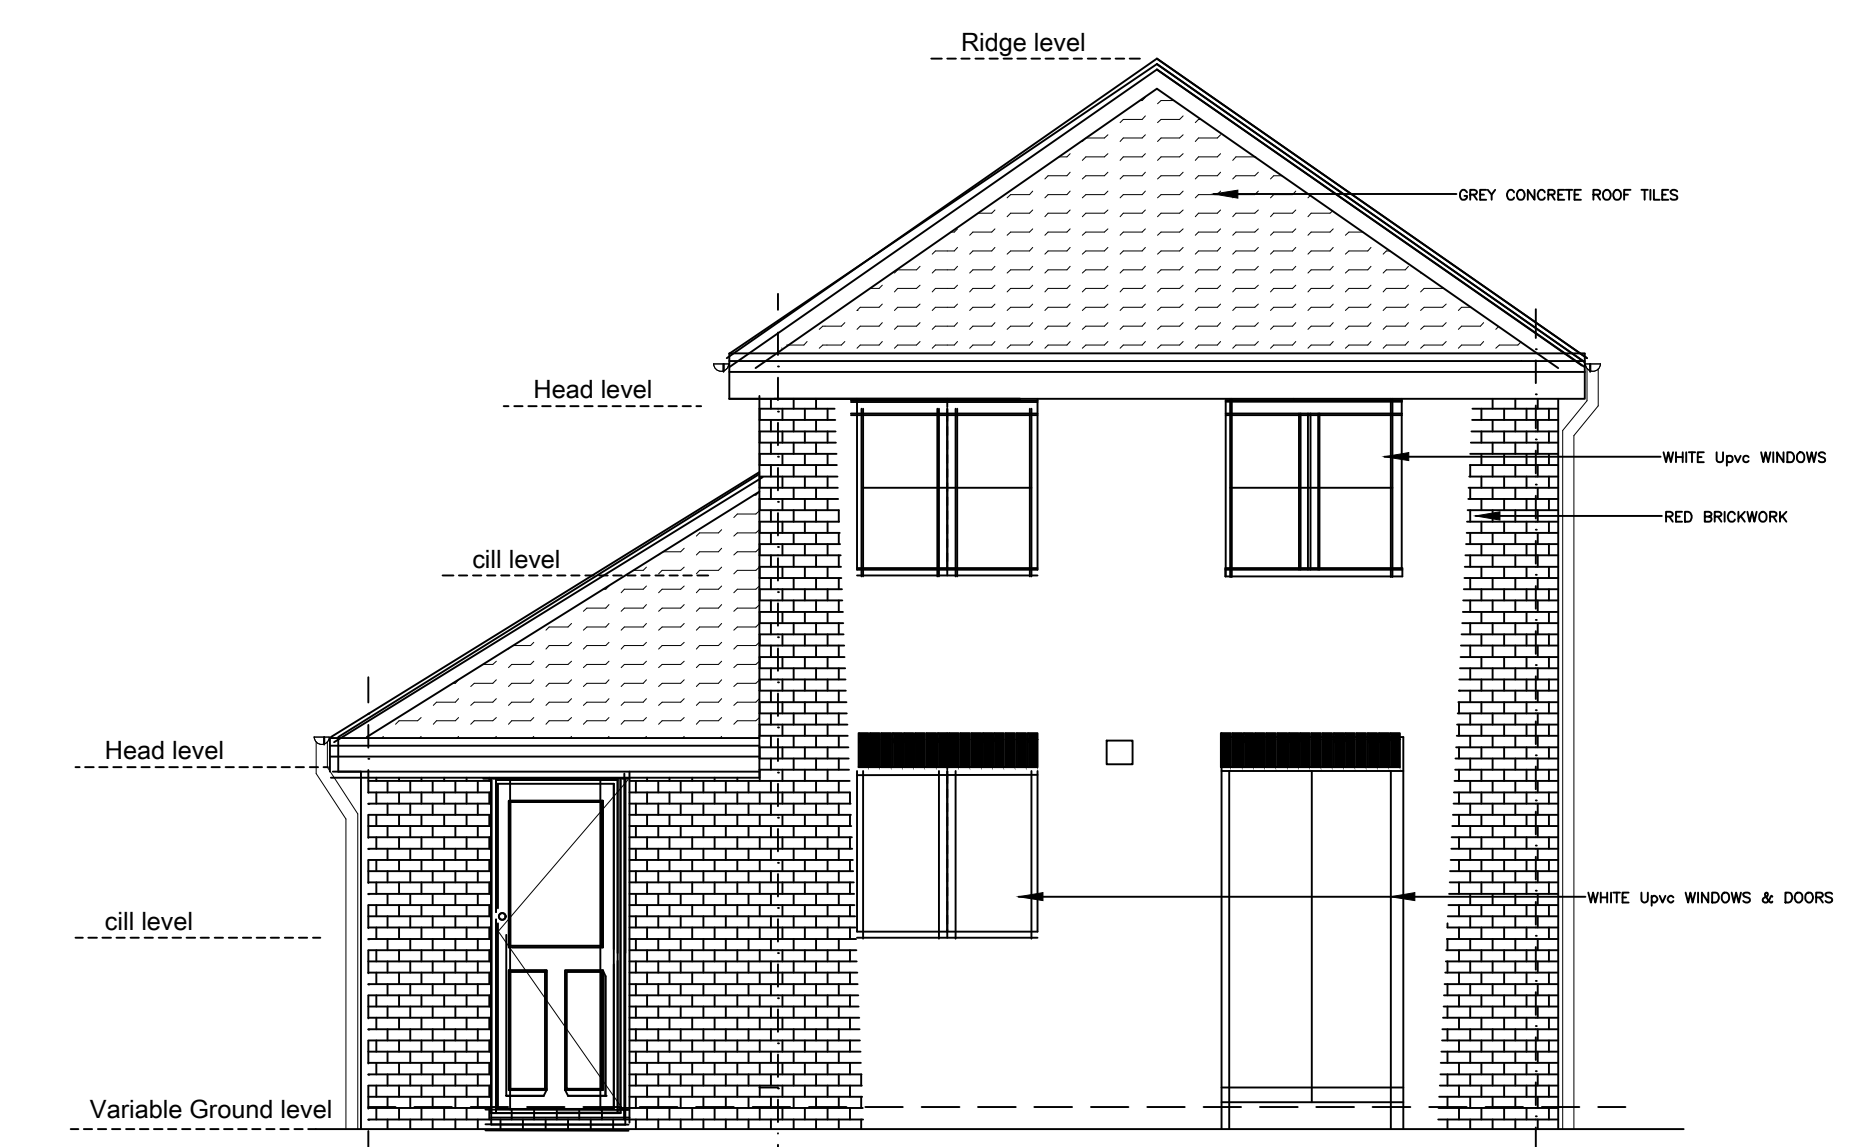


**Existing Rear Elevation**  
(Scale 1:50)

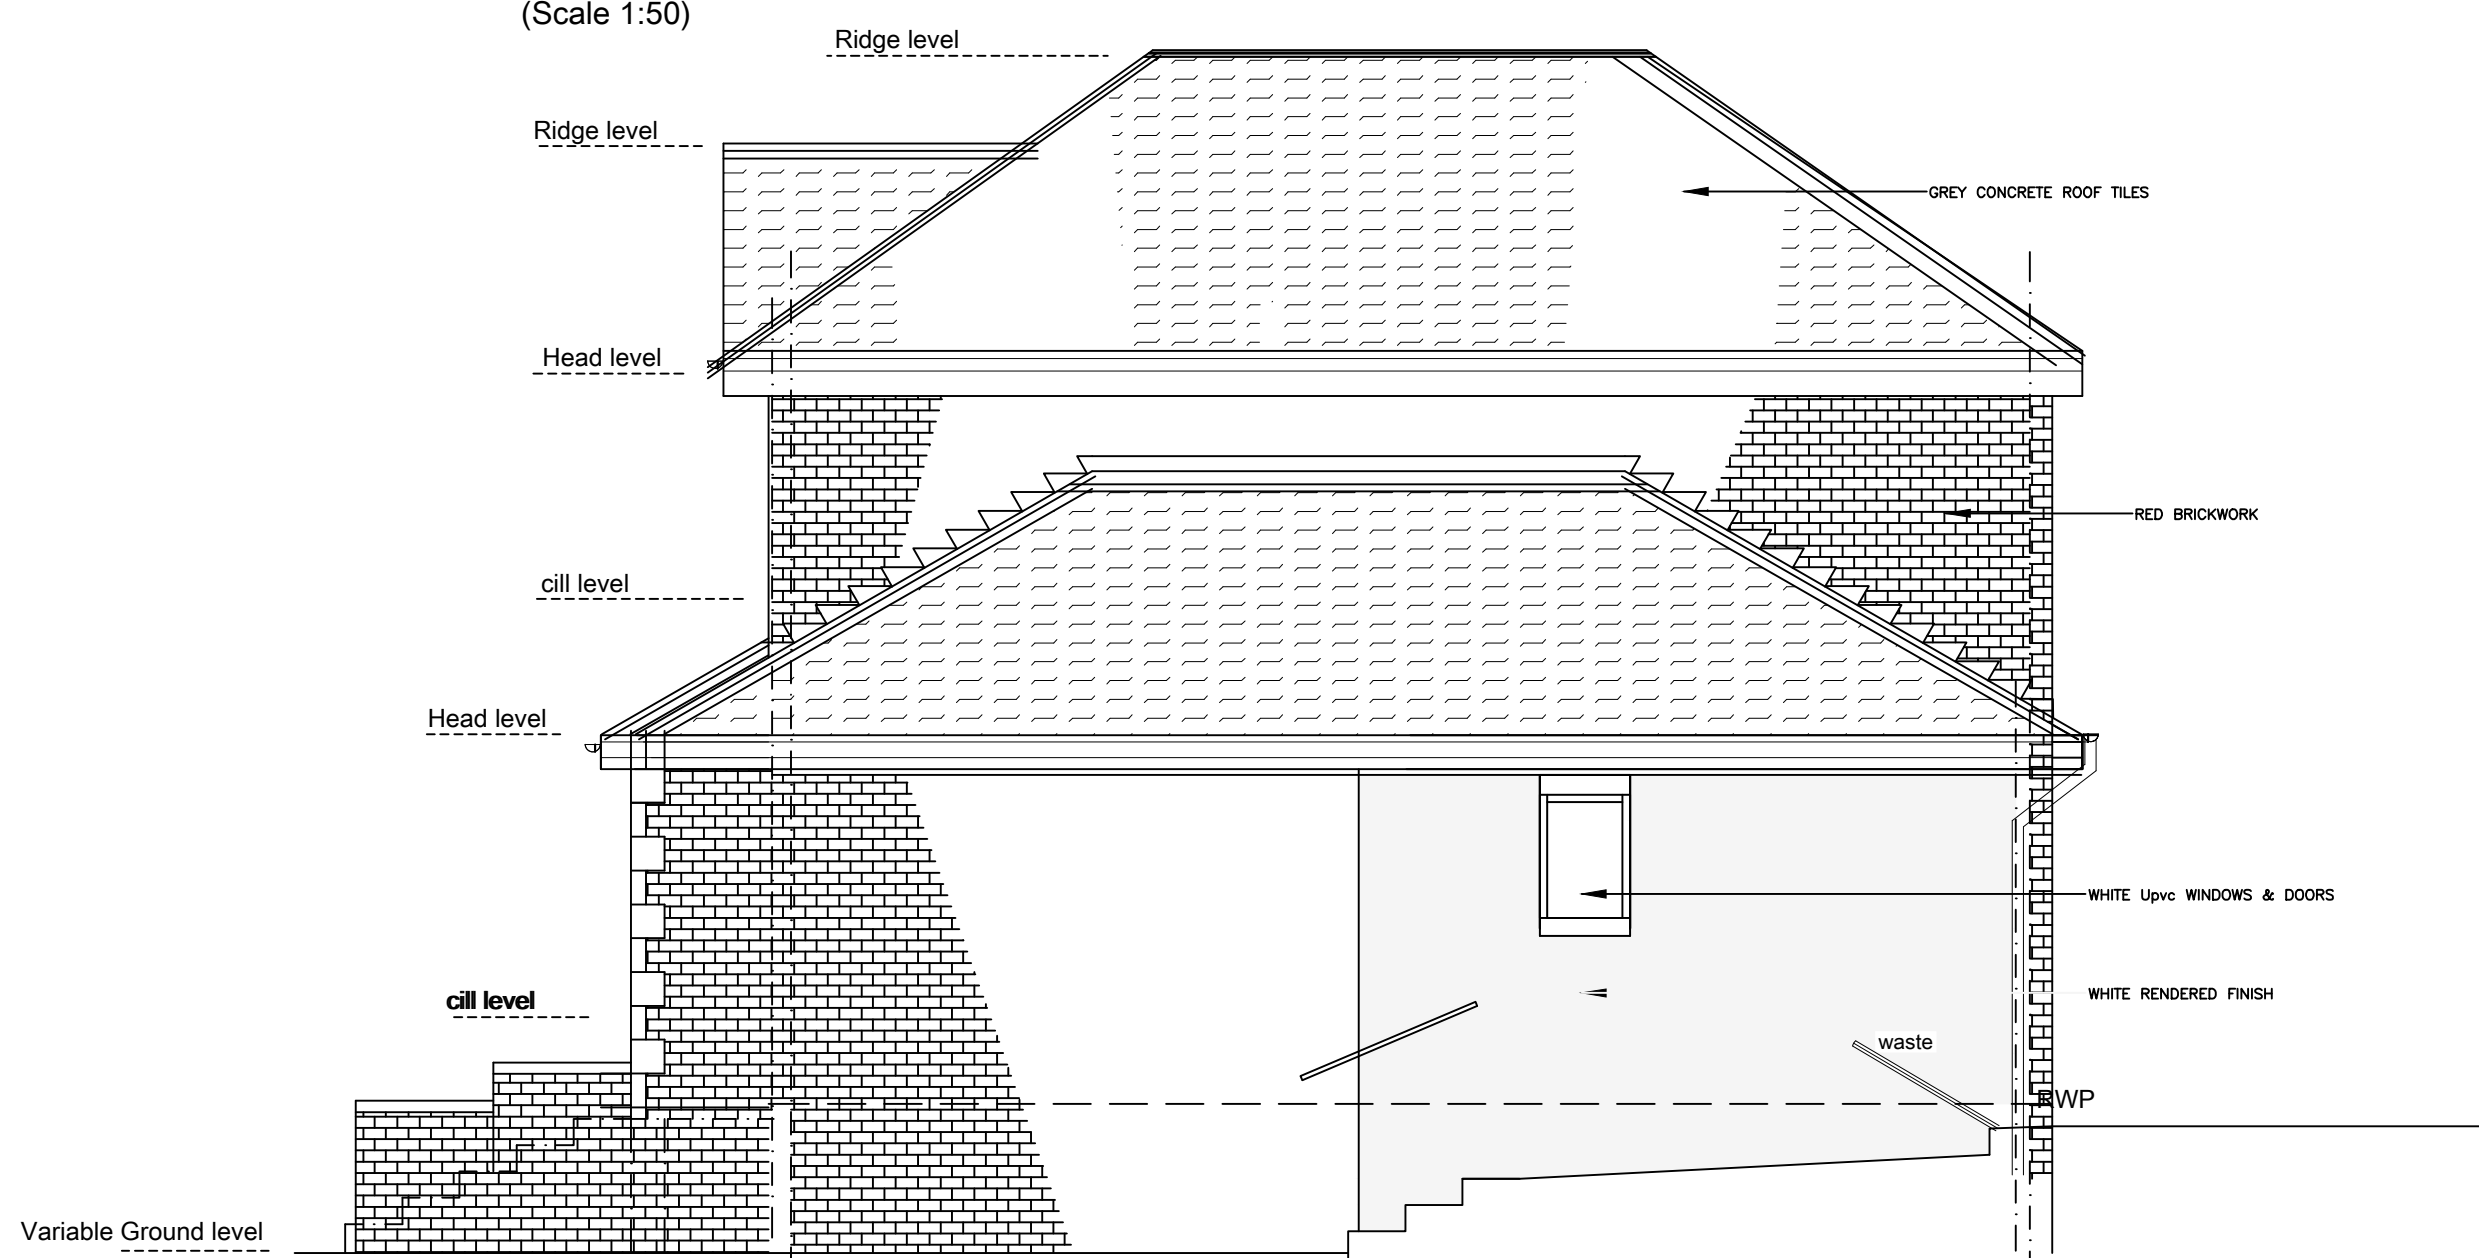


**Existing Side Elevation**  
(Scale 1:50)

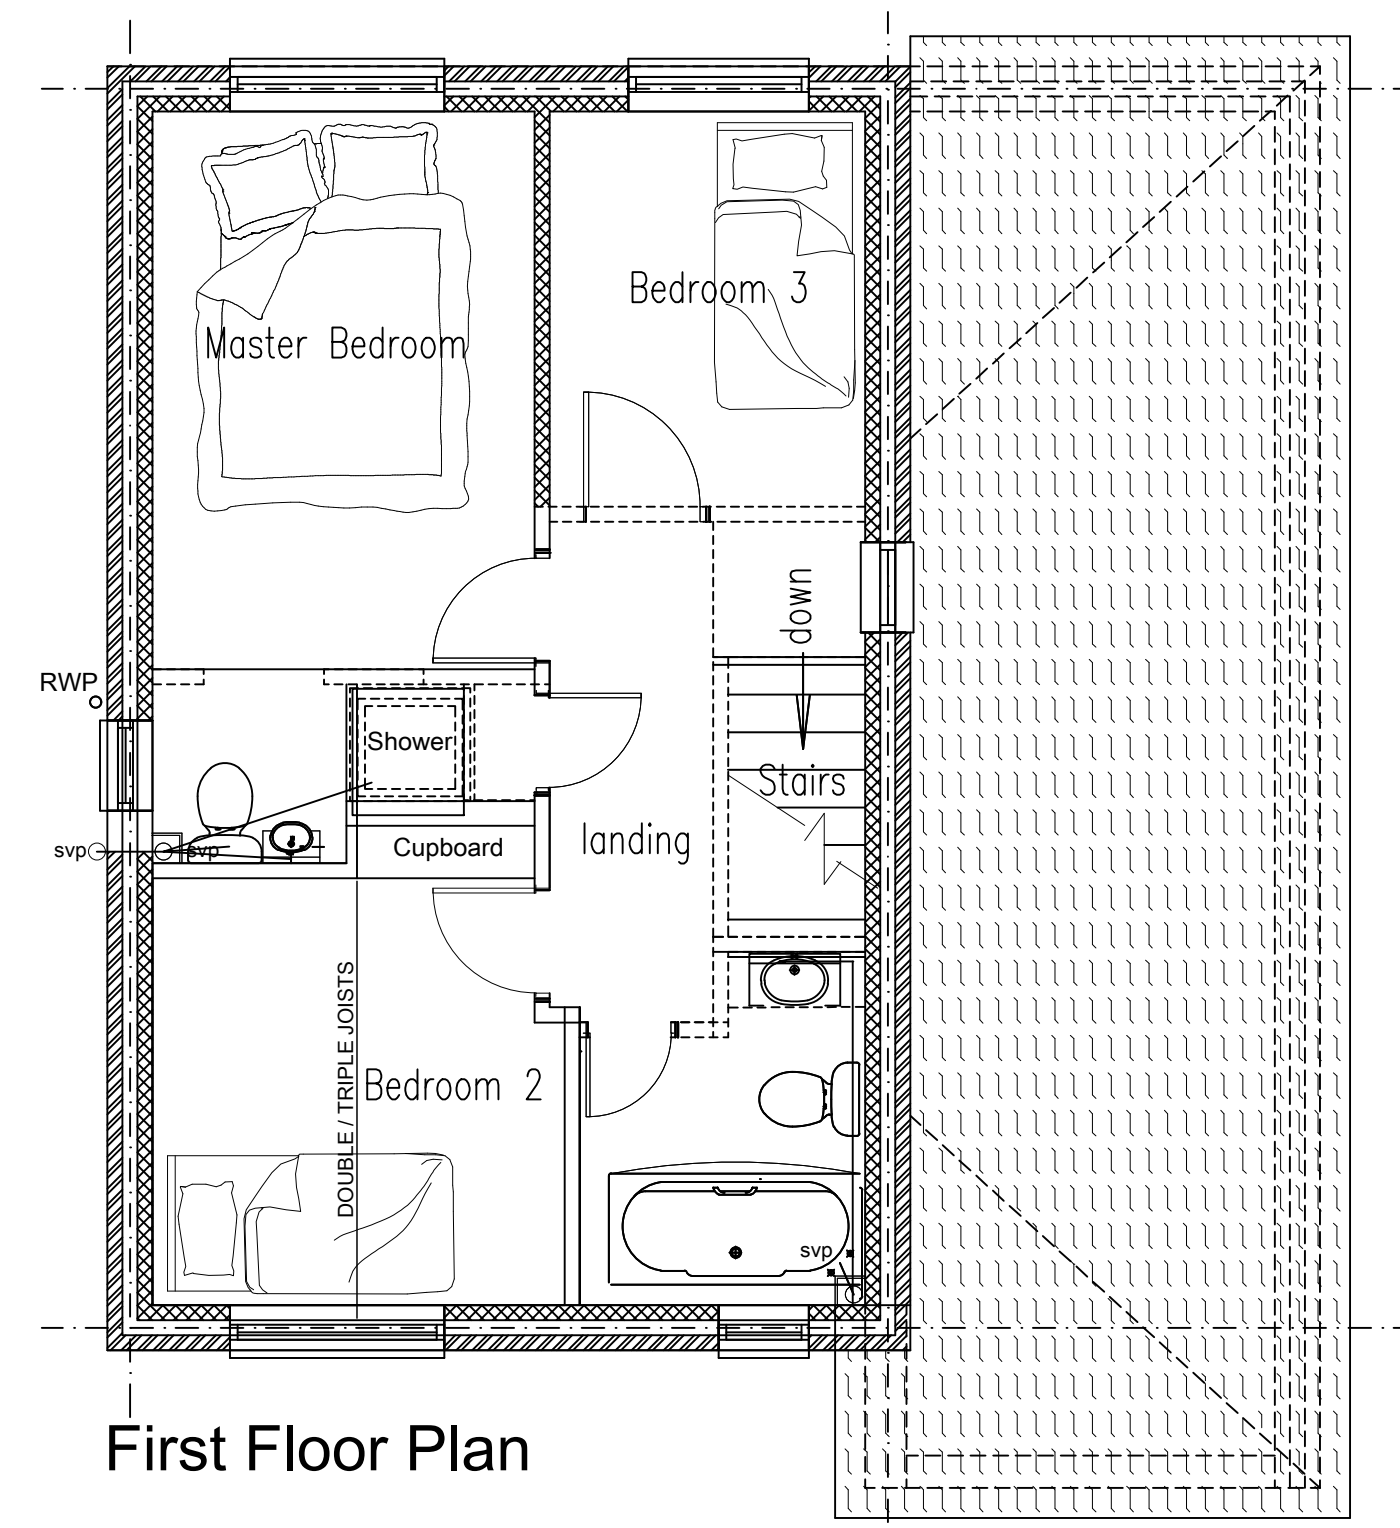

**First Floor Plan**

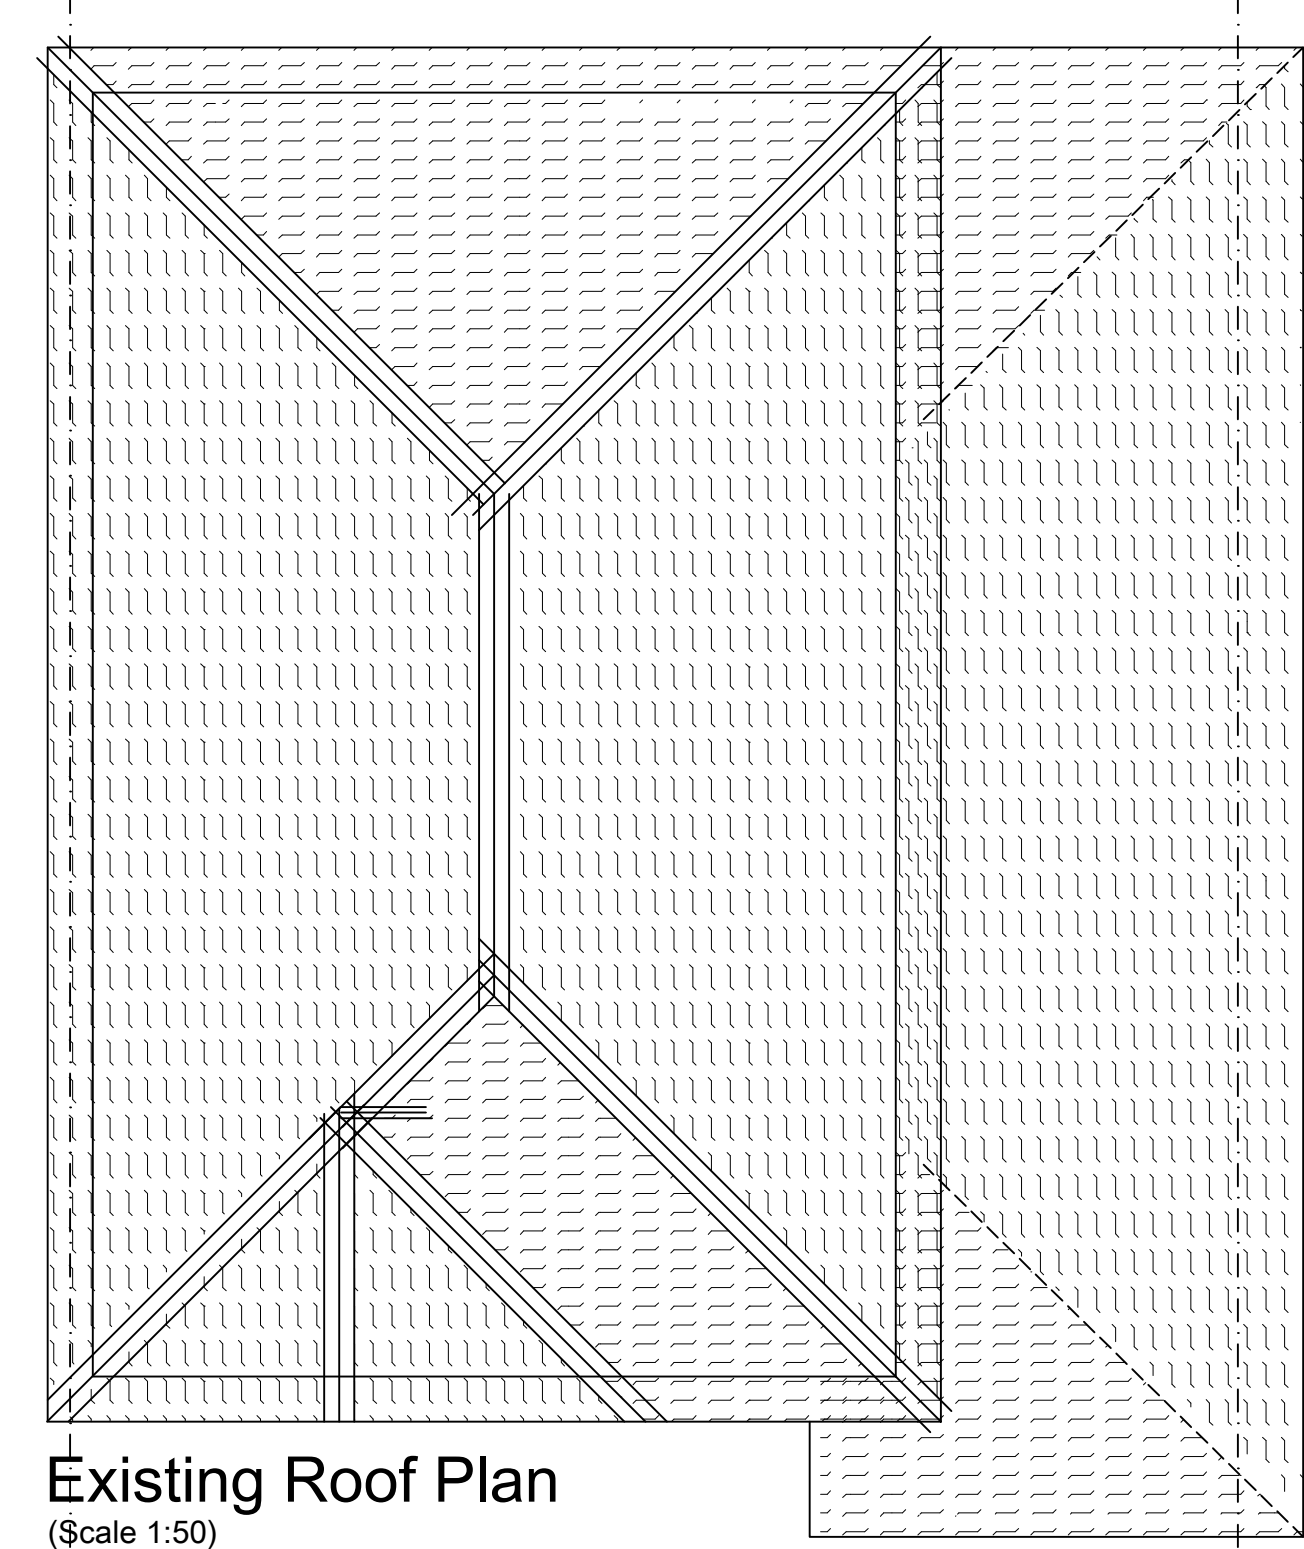

**Existing Roof Plan**  
(Scale 1:50)

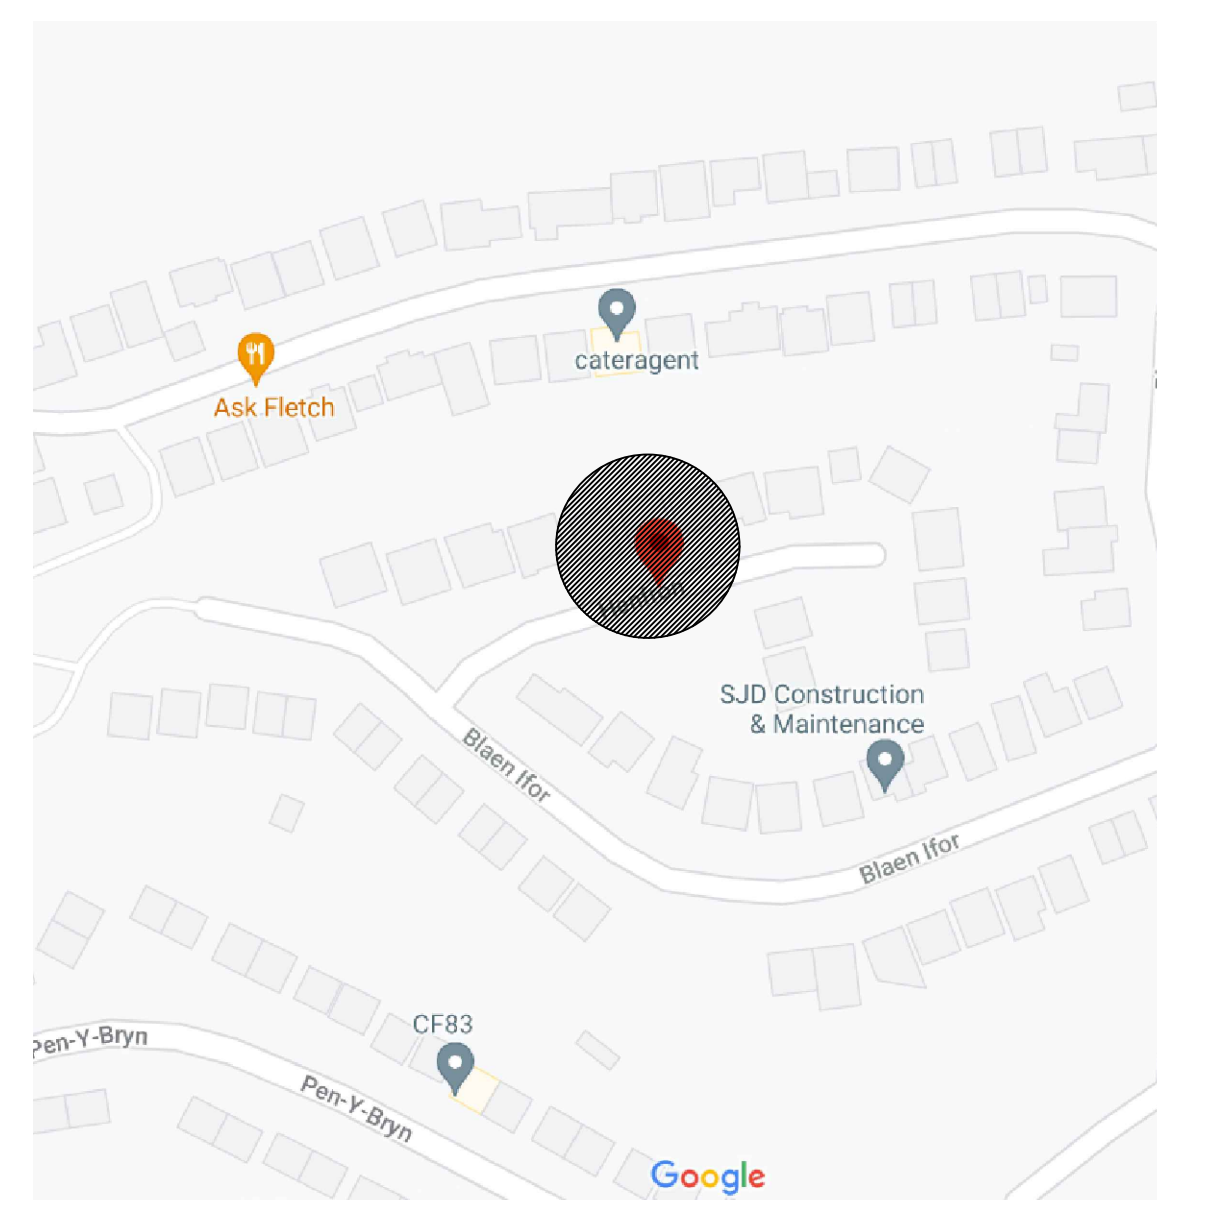

**LOCATION PLAN**

**PROPOSED REAR GROUND FLOOR  
SINGLE STOREY AND 1ST FLOOR SINGLE  
STOREY EXTENSION ABOVE GARAGE**

**001**  
4, HEN FRON, EN ERGLYN, CAERPHILLY.