




**Proposed Ground Floor Plan**  
(Scale 1:50)

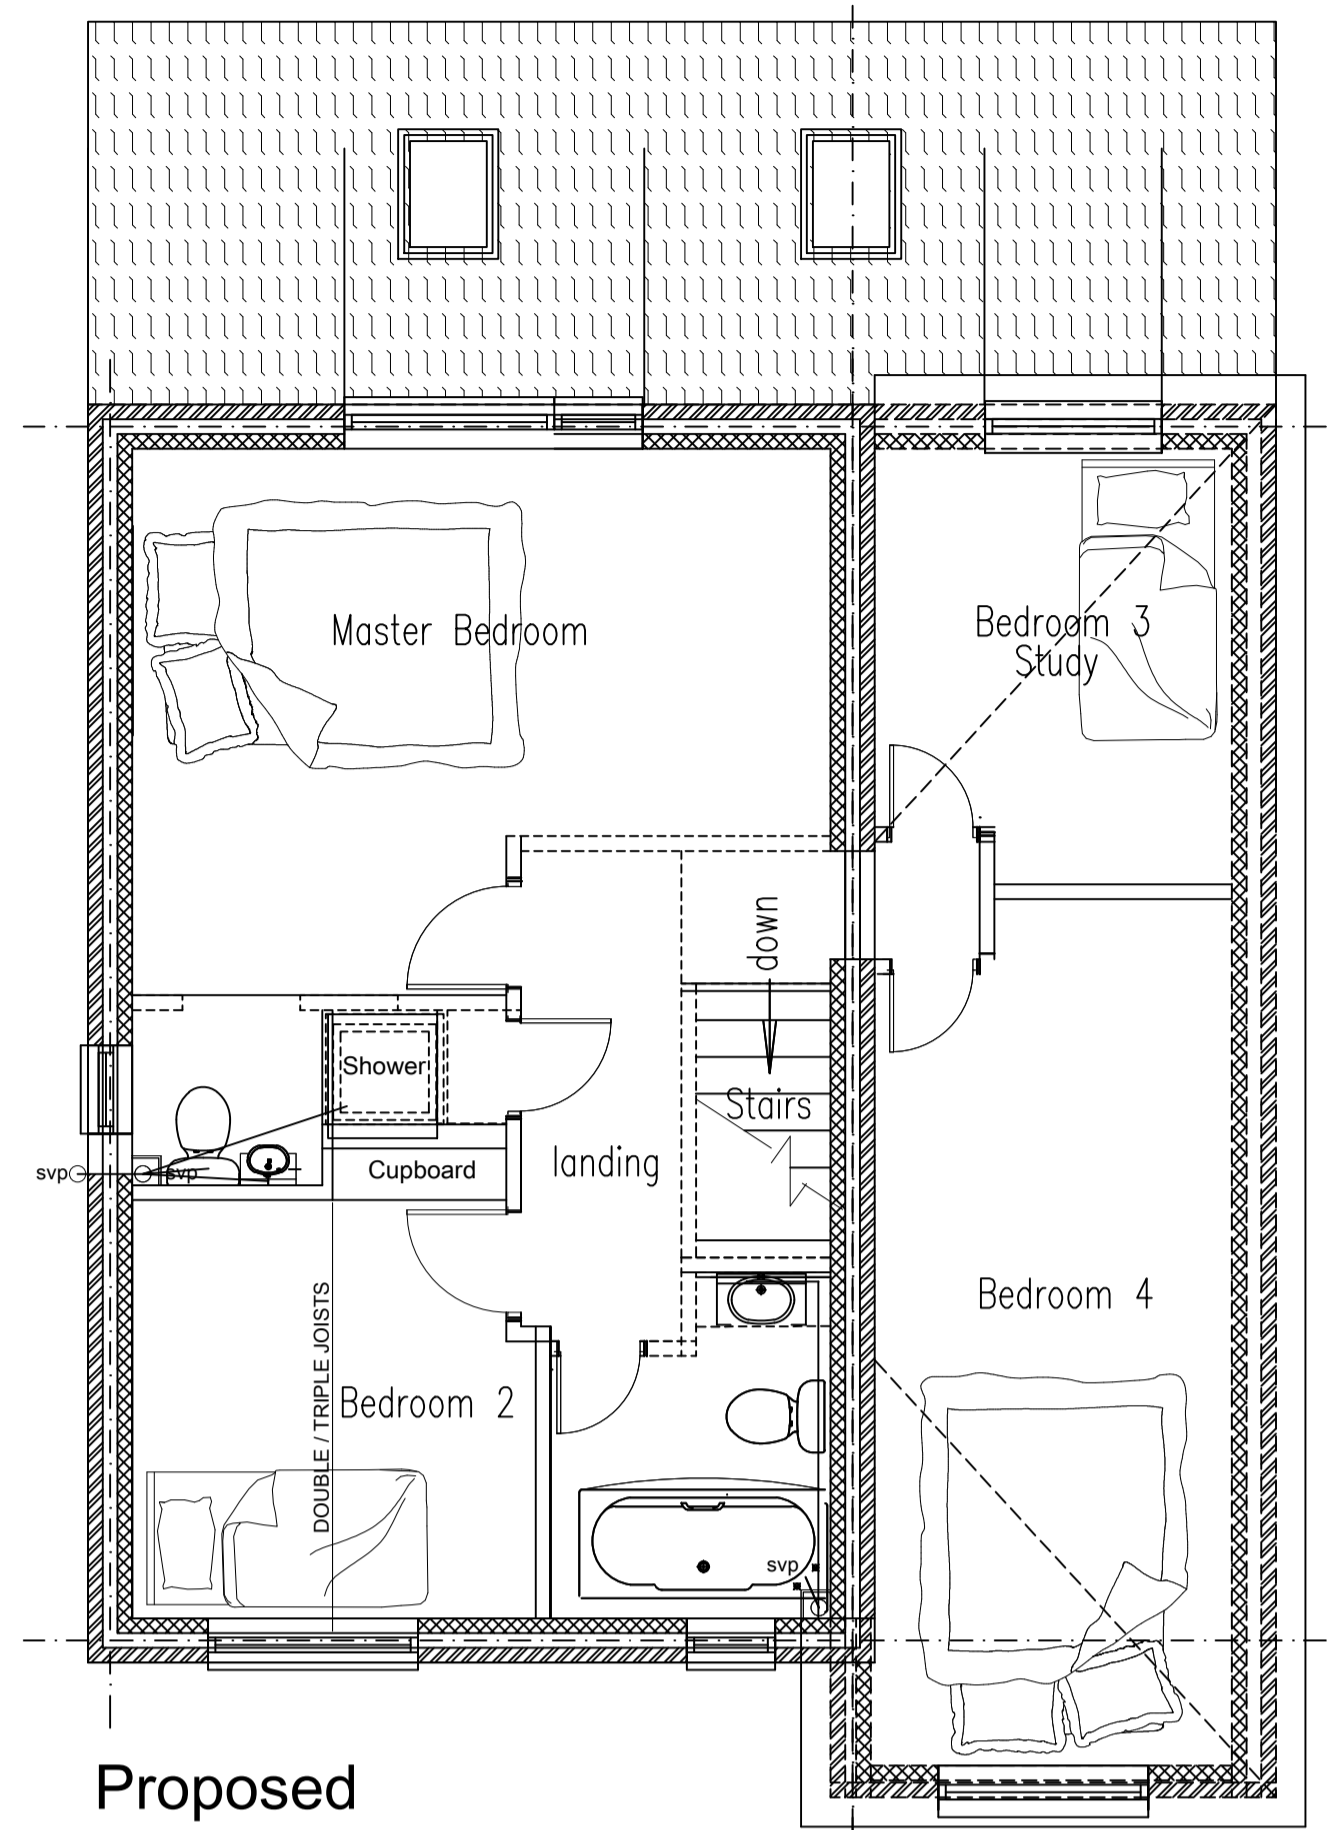


**Proposed First Floor Plan**  
(Scale 1:50)

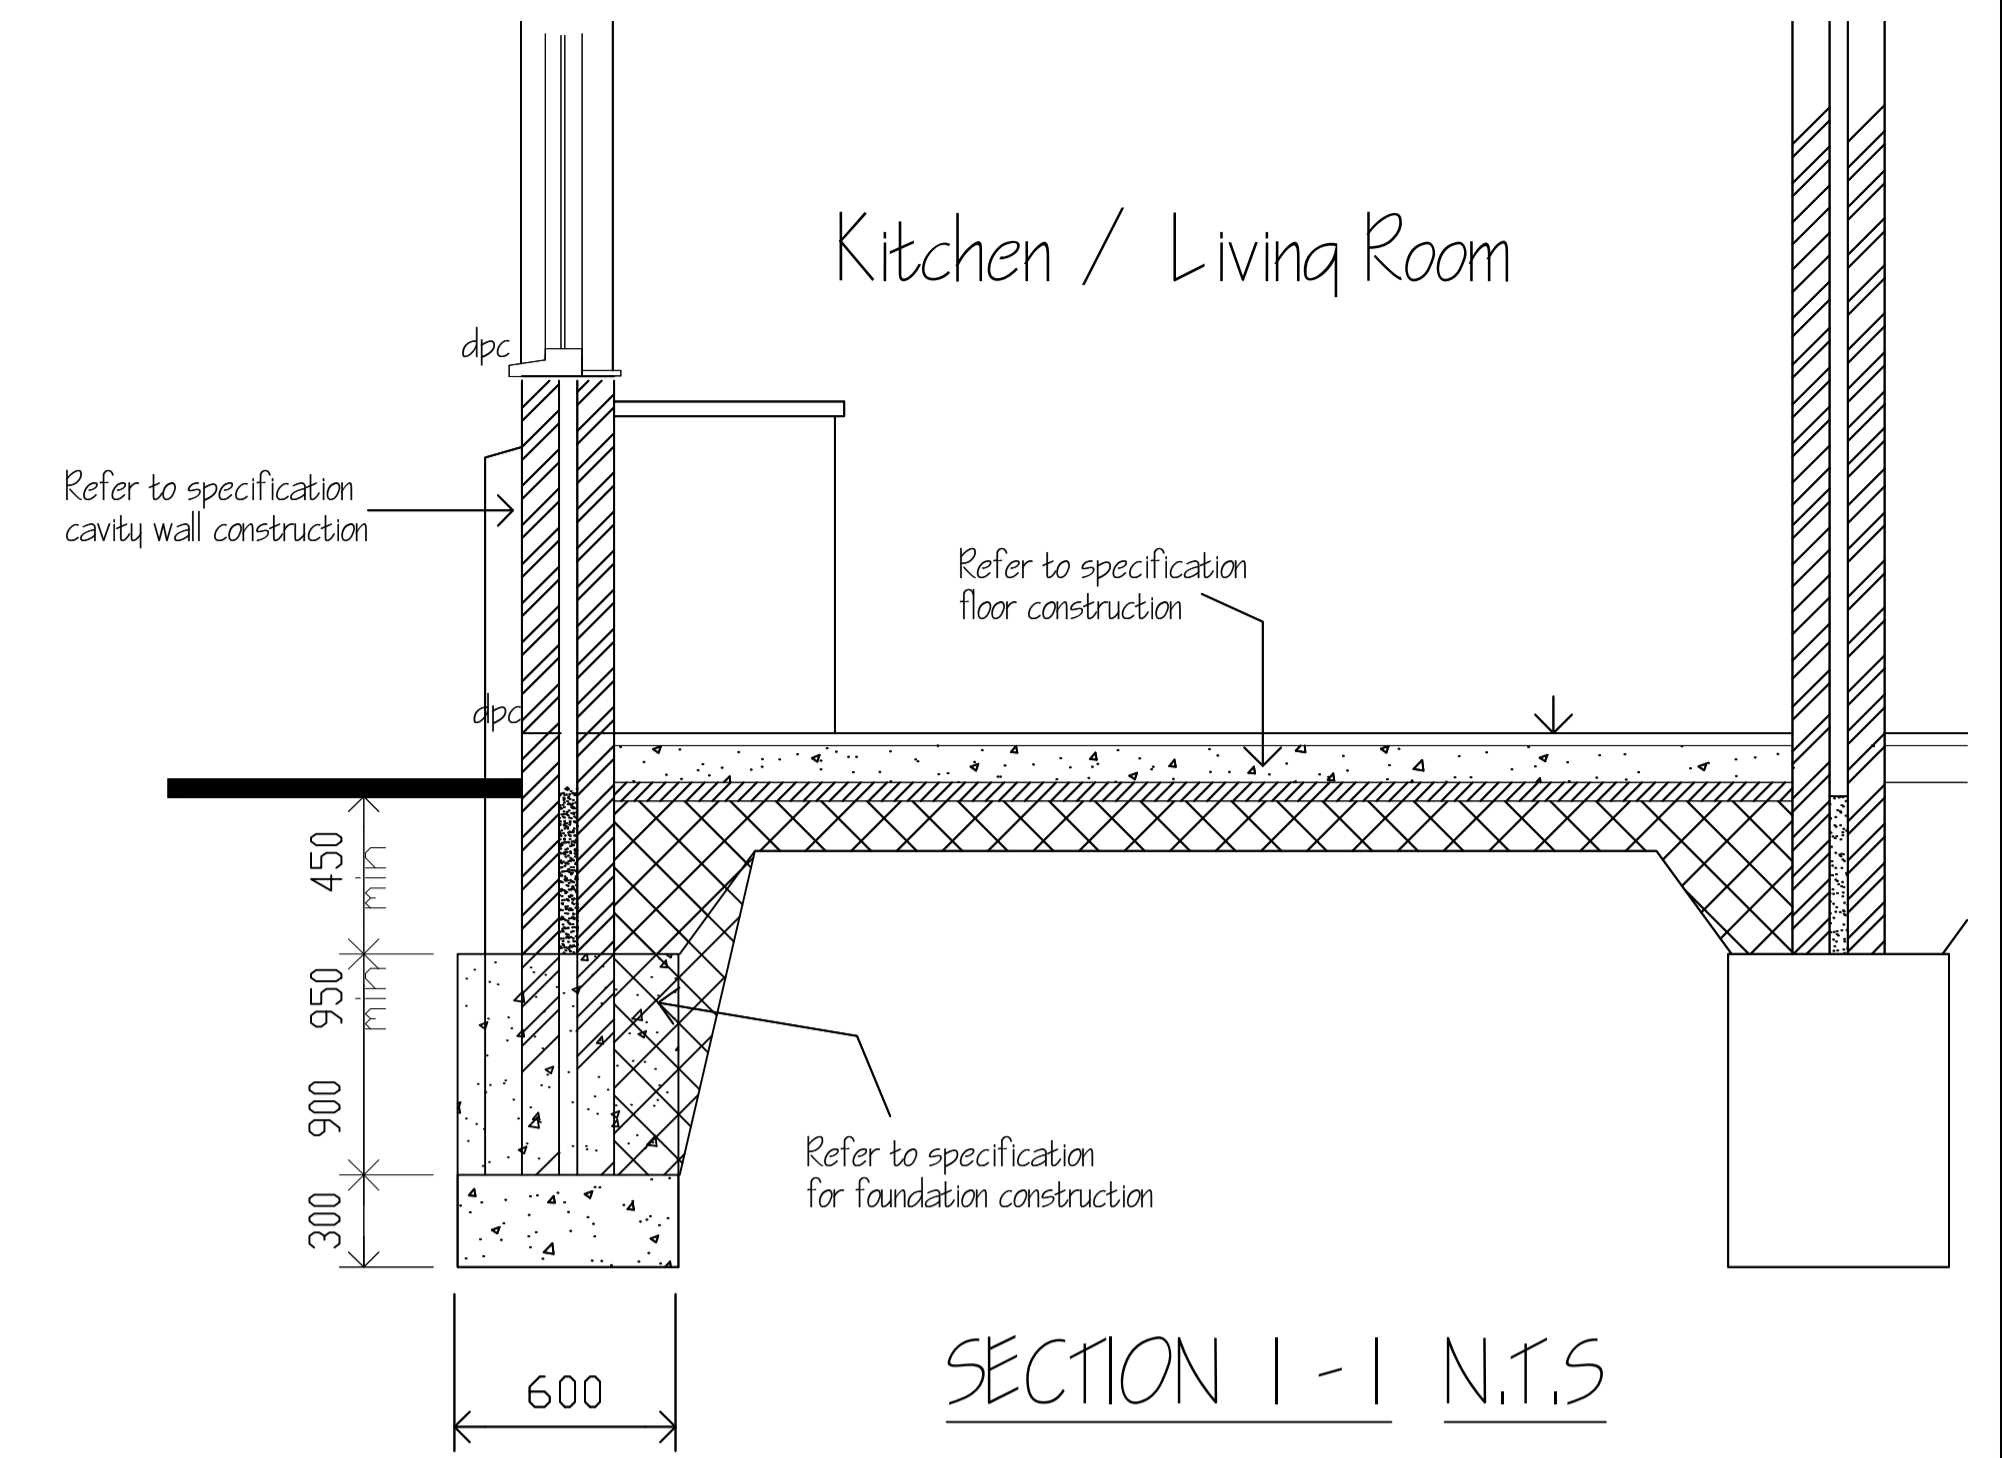


**SECTION 1-1 N.T.S.**

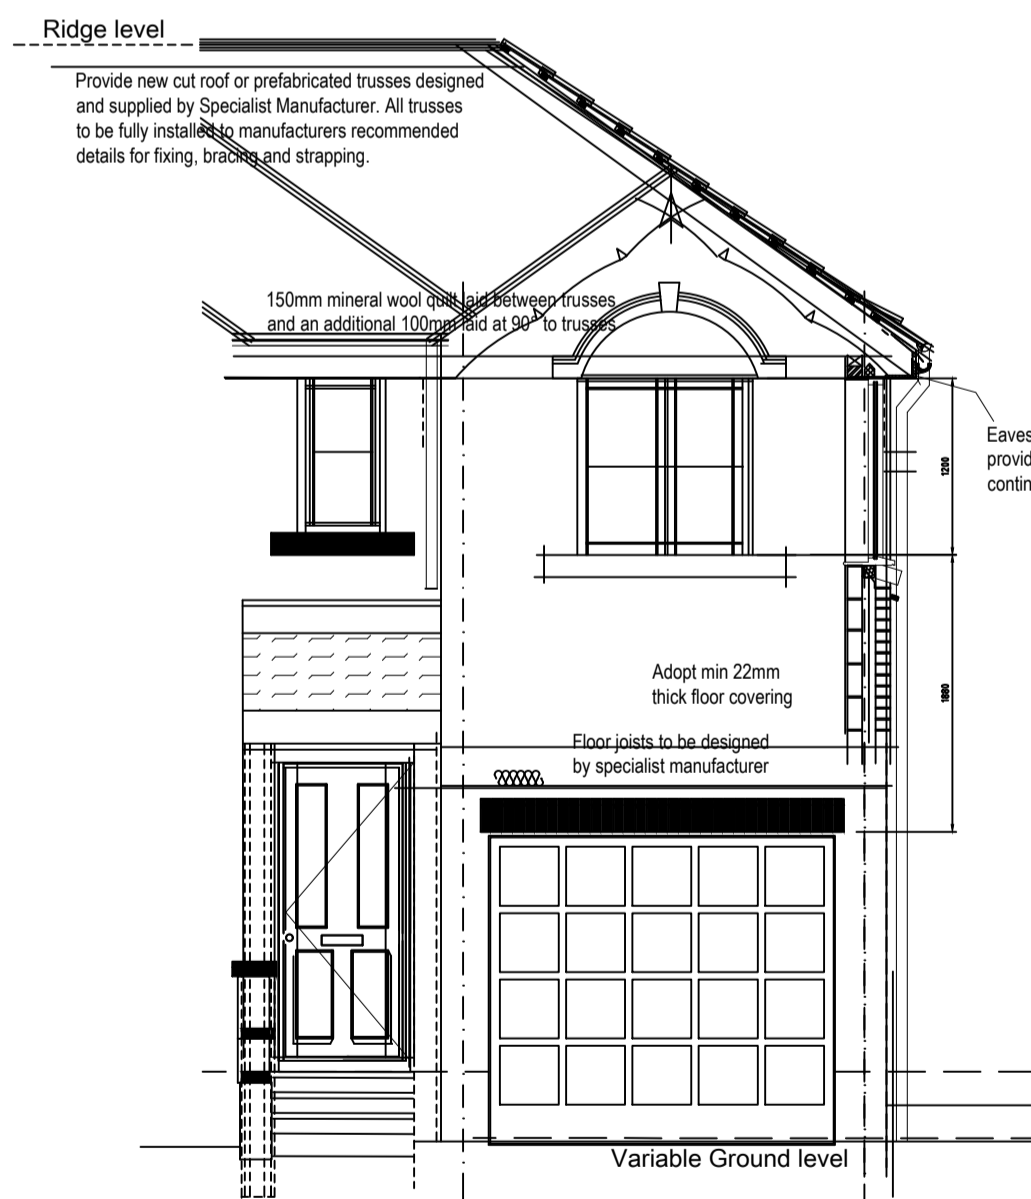


**Section A-A**  
(Scale 1:50)

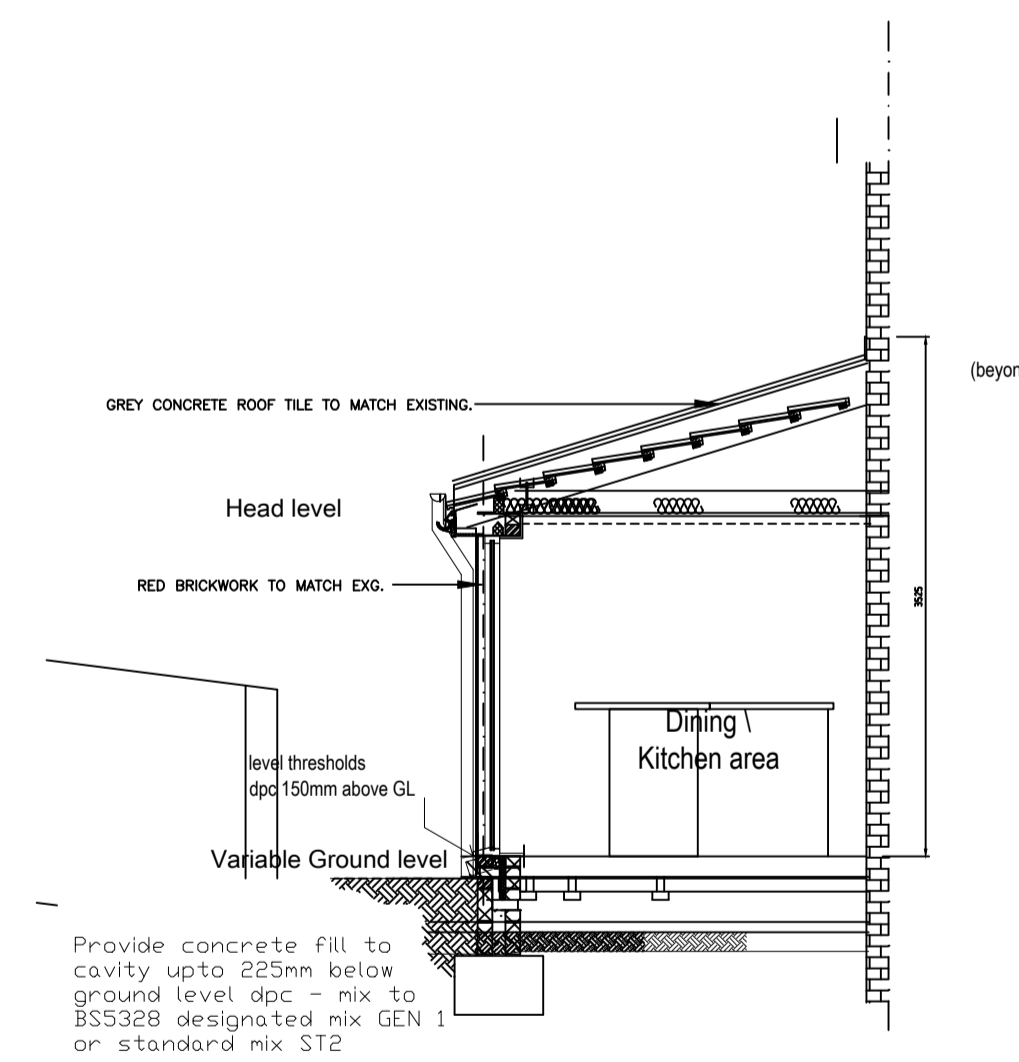

**Section B-B**  
(Scale 1:50)

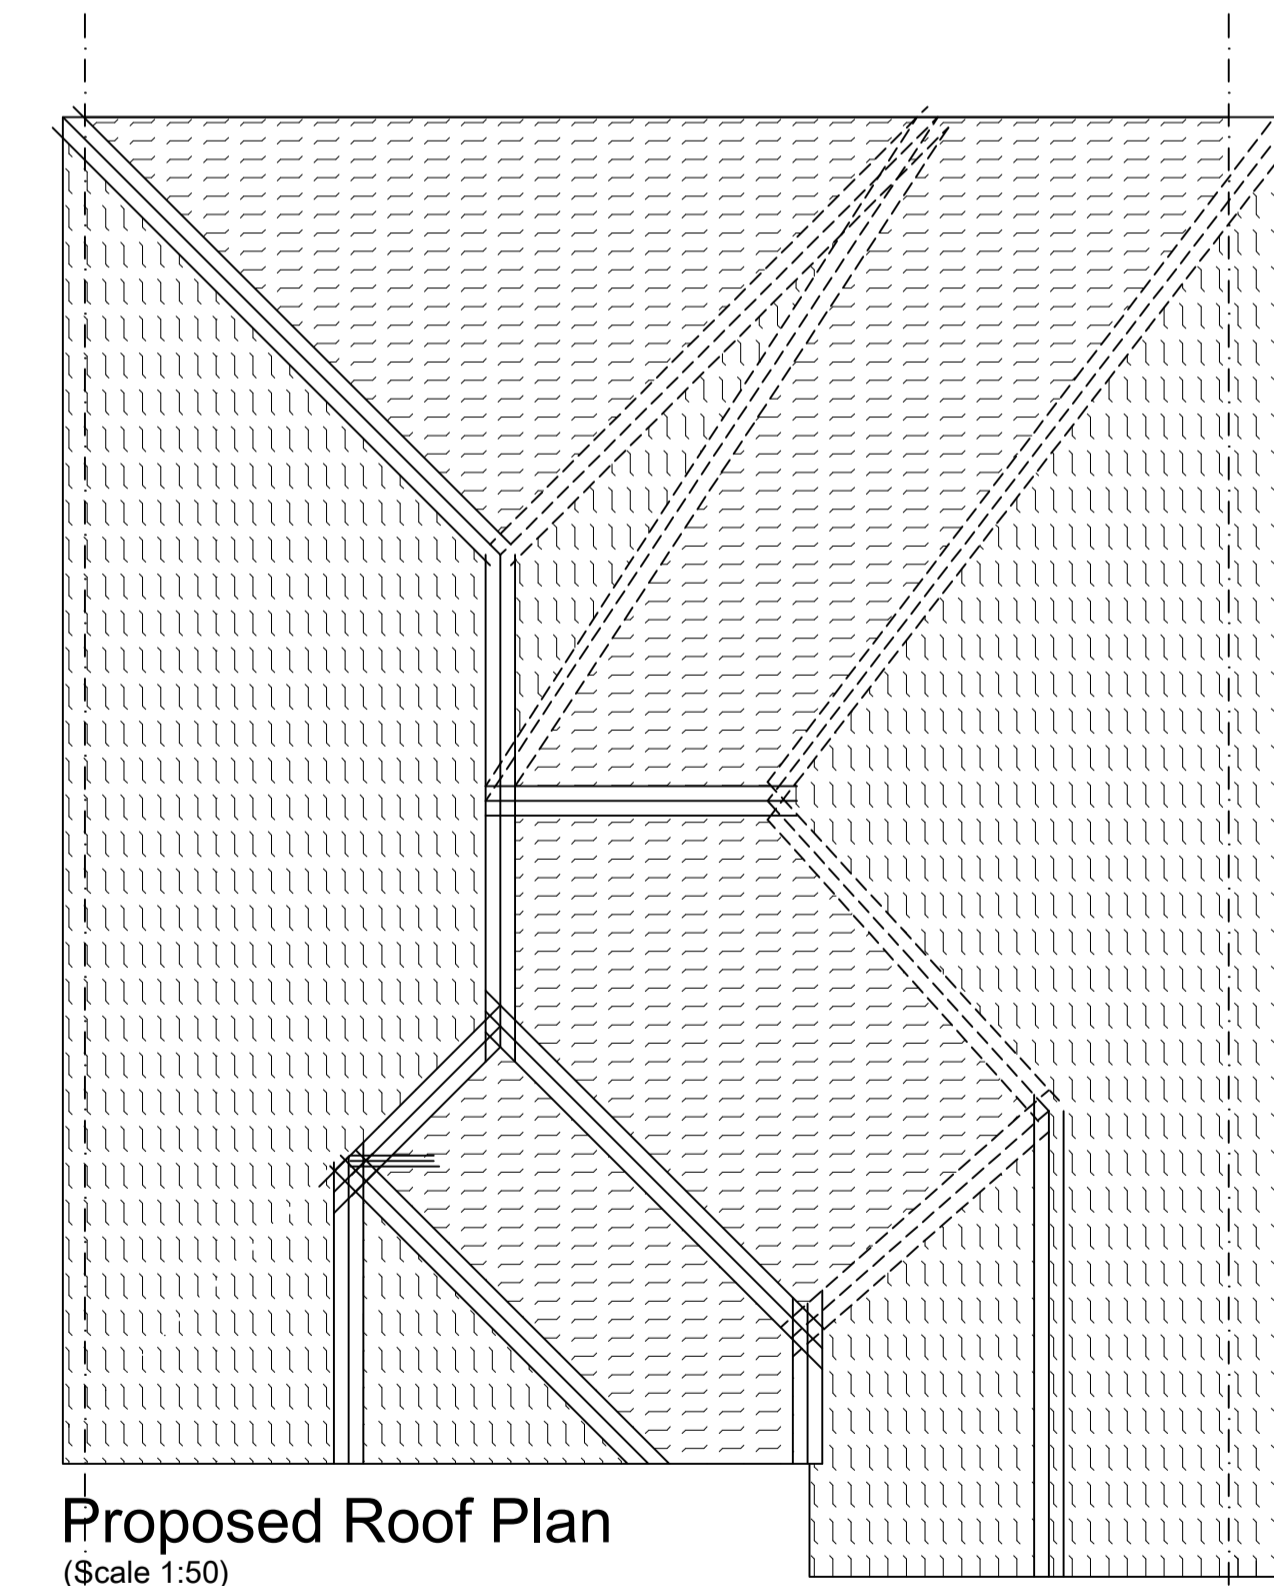

**Proposed Roof Plan**  
(Scale 1:50)

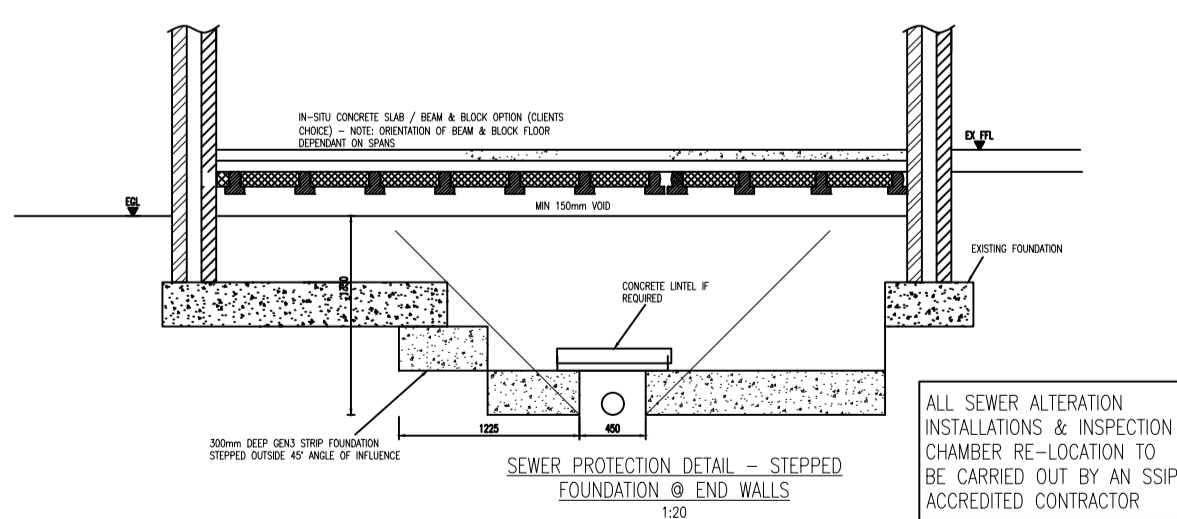

ALL SEWER ALTERATION INSTALLATIONS & INSPECTION CHAMBER RE-LOCATION TO BE CARRIED OUT BY AN SSP ACCREDITED CONTRACTOR

**PROPOSED REAR GROUND FLOOR SINGLE STOREY AND 1ST FLOOR SINGLE STOREY EXTENSION ABOVE GARAGE**

003

4, HEN FRON, EN ERGLYN, CAERPHILLY.