

Notes
 This drawing is copyright
 All dimensions are to be checked prior to construction or manufacture.
 Any discrepancies to be reported immediately to the Architect.
 Do not scale this drawing. Work to figured dimensions only.


Specification
 This drawing must be read in conjunction with Drawing Specification Notes, Bill of Materials,
 and all other drawings in this set.
 This drawing must be read in conjunction with all related architect's consultation's and specialist's
 drawings and documents.

Per	Date
Per	Date

Sheet	Scale	Job No	Sheet No/Revision
SITE PLAN	1:50	(90)004	YL/WJ
Date			
MAY 2021			

Client	Job
UNITED WELSH HOUSING ASSOCIATION LTD.	MOBILE SCOOTER STORES GLAN YR AFON NEW TREDEGAR

davies jlewelyn and jones
 Chartered Architects
 The Redgrave East Street, Cardiff Bay, Cardiff CF24 5BA, Tel: (029) 2046 4433 Fax: (029) 2046 4345

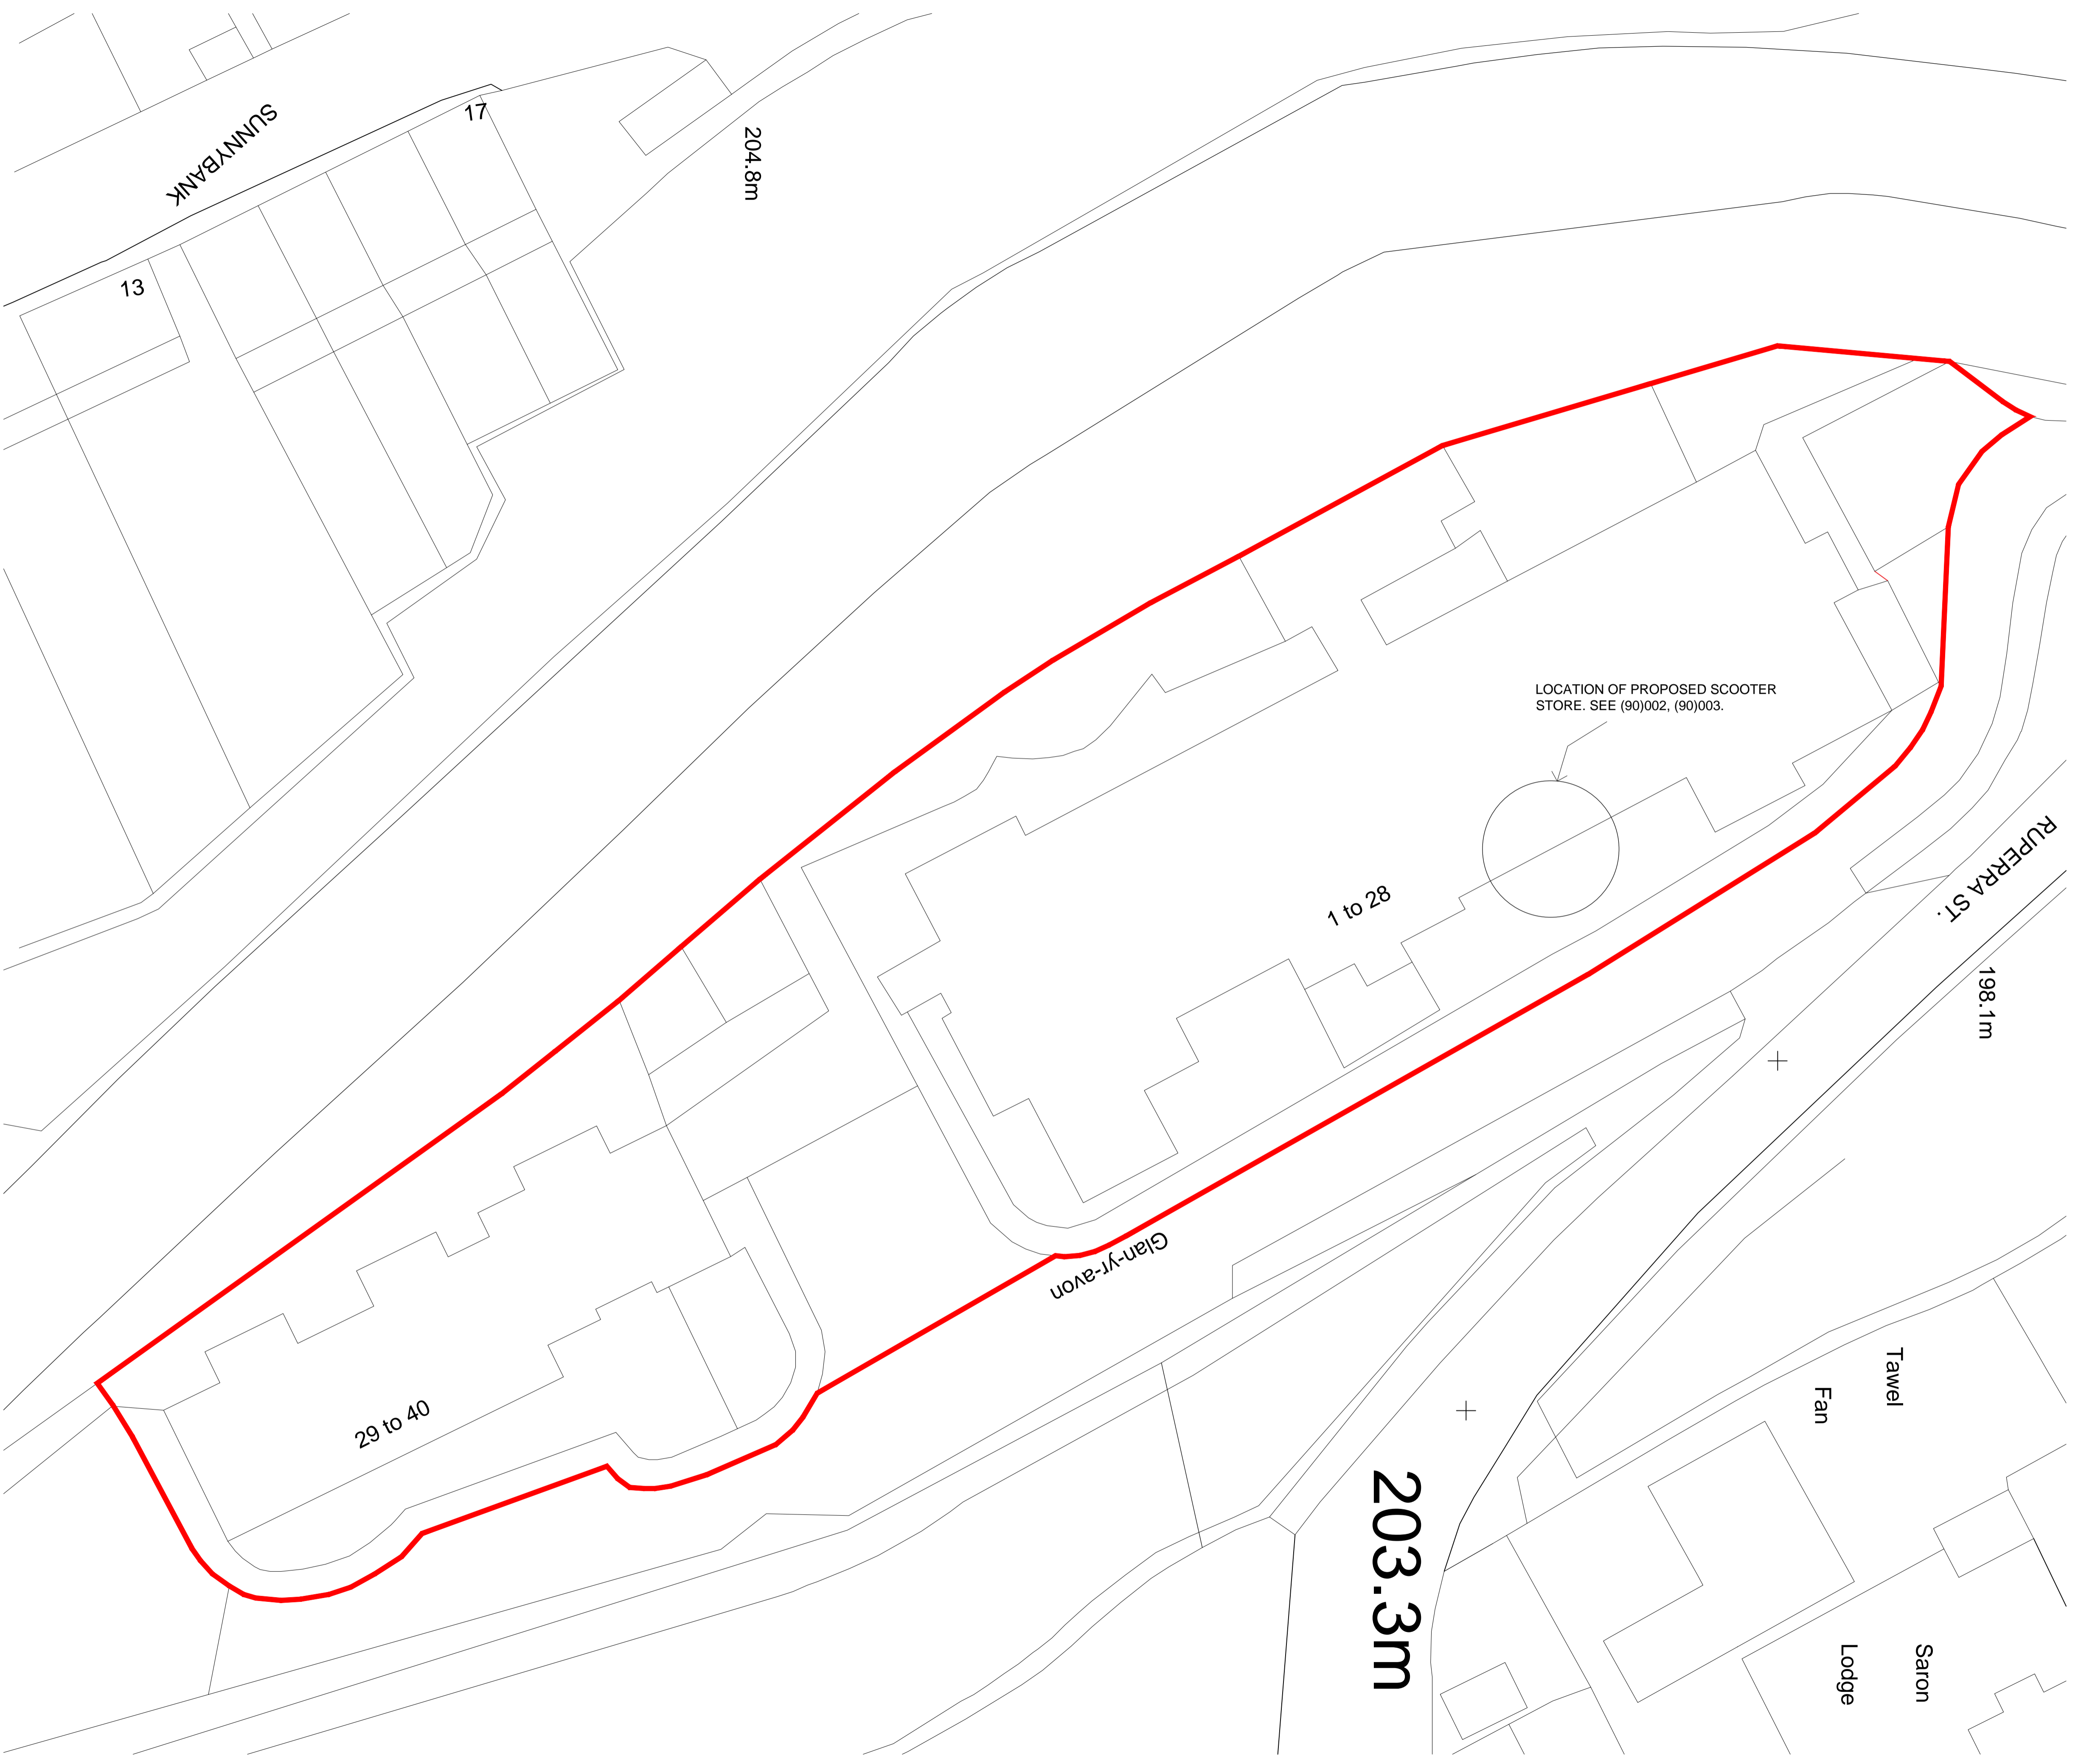

SITE PLAN