


1. DO NOT SCALE FROM THIS DRAWING. USE FIGURED DIMENSIONS ONLY.
2. ALL DIMENSIONS IN MILLIMETERS UNLESS NOTED OTHERWISE.
3. ALL DIMENSIONS TO BE CHECKED ON SITE PRIOR TO CONSTRUCTION.
4. F

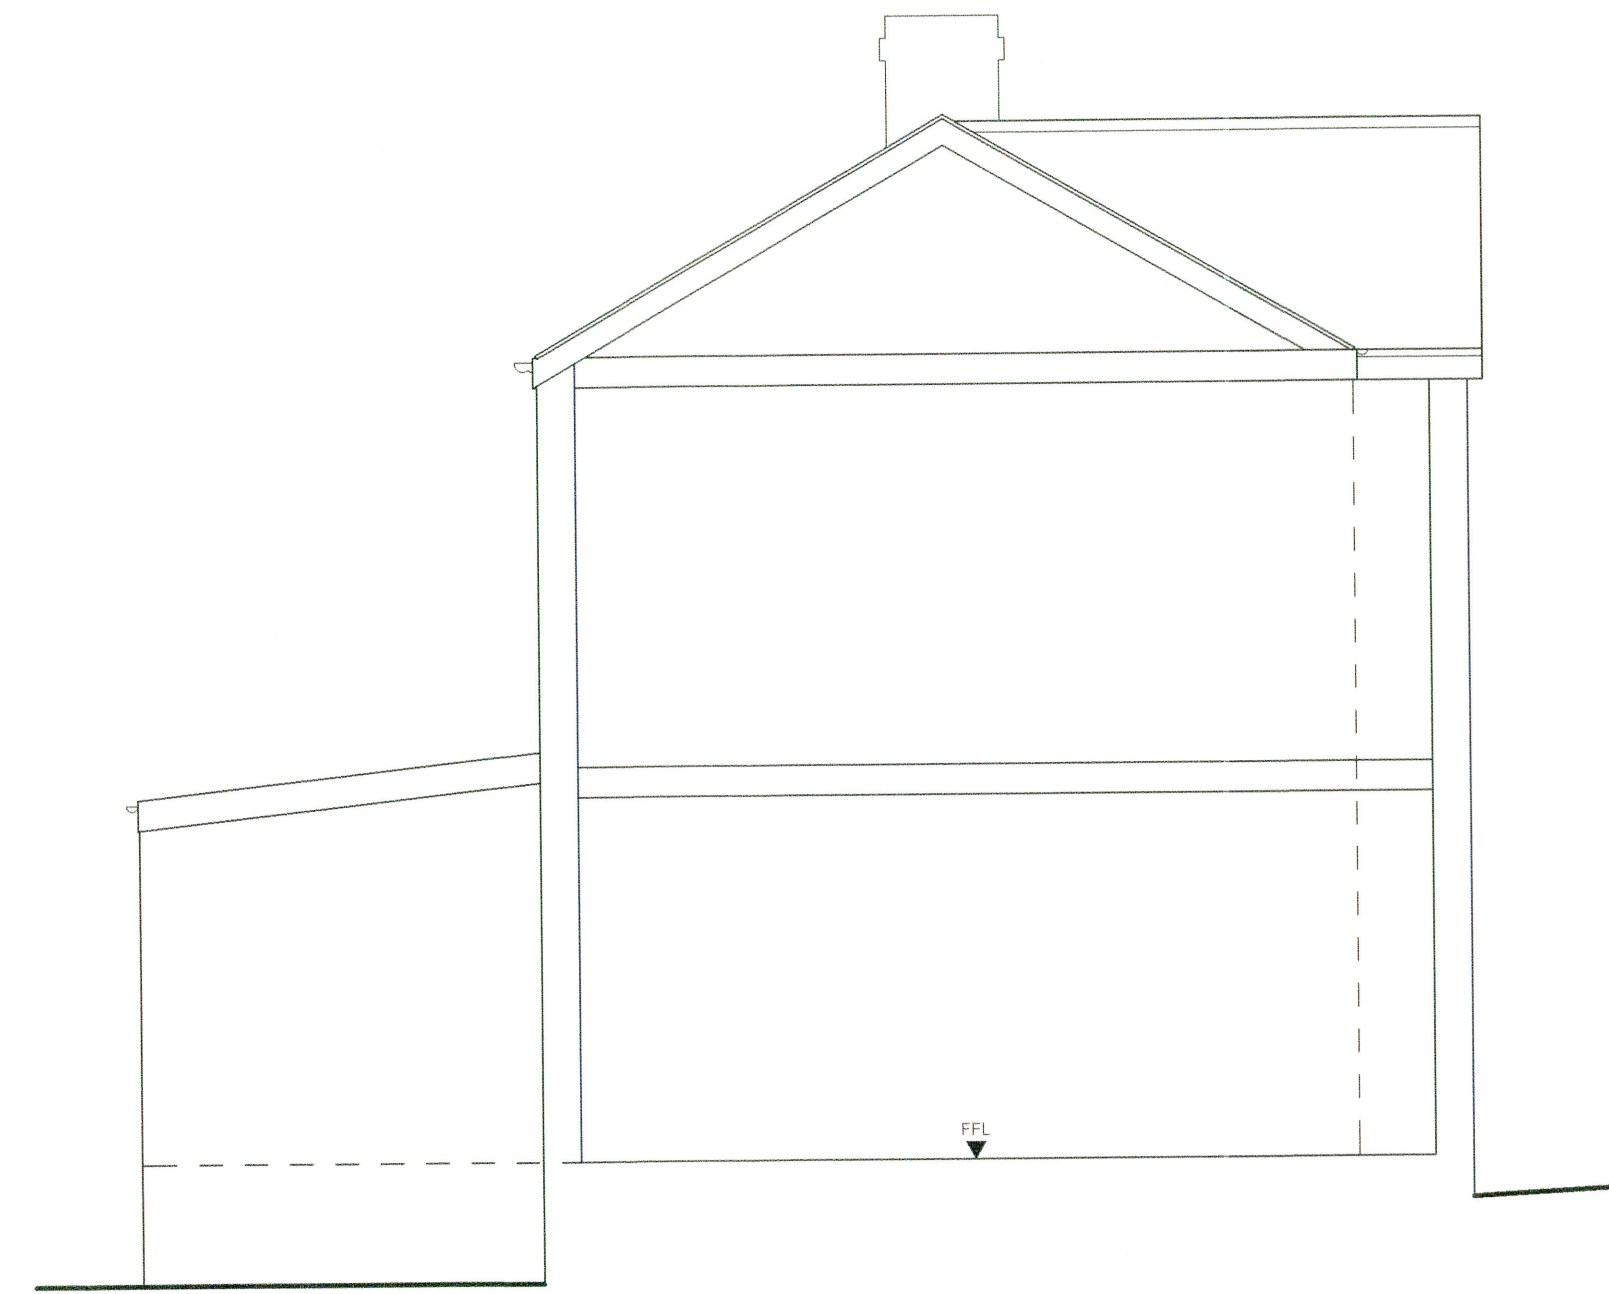

EXISTING SIDE ELEVATION
(GARAGE OMITTED FOR CLARITY)
 1:50



EXISTING SIDE ELEVATION
(VIEW FROM NUMBER 9)
 1:50

FOR PLANNING
 PERMISSION

Applicant
 Ms K. HYMAN
 11 BRYN-Y-FRAN AVENUE,
 TRETOMAS, CAERPHILLY,
 CF83 8BN

Project Title
 PROPOSED PORCH TO FRONT,
 EXTENSION TO THE SIDE AND
 TO THE REAR ELEVATIONS

Drawing Title
 EXISTING ELEVATIONS
 (SHEET 2 OF 2)

Original Size	A1	Scale	AS SHOWN
---------------	----	-------	----------

Date	MAY 2021	Drawing number	KH/102
------	----------	----------------	--------