



1. DO NOT SCALE FROM THIS DRAWING. USE FIGURED DIMENSIONS ONLY.
2. ALL DIMENSIONS IN MILLIMETERS UNLESS NOTED OTHERWISE.
3. ALL DIMENSIONS TO BE CHECKED ON SITE PRIOR TO CONSTRUCTION.

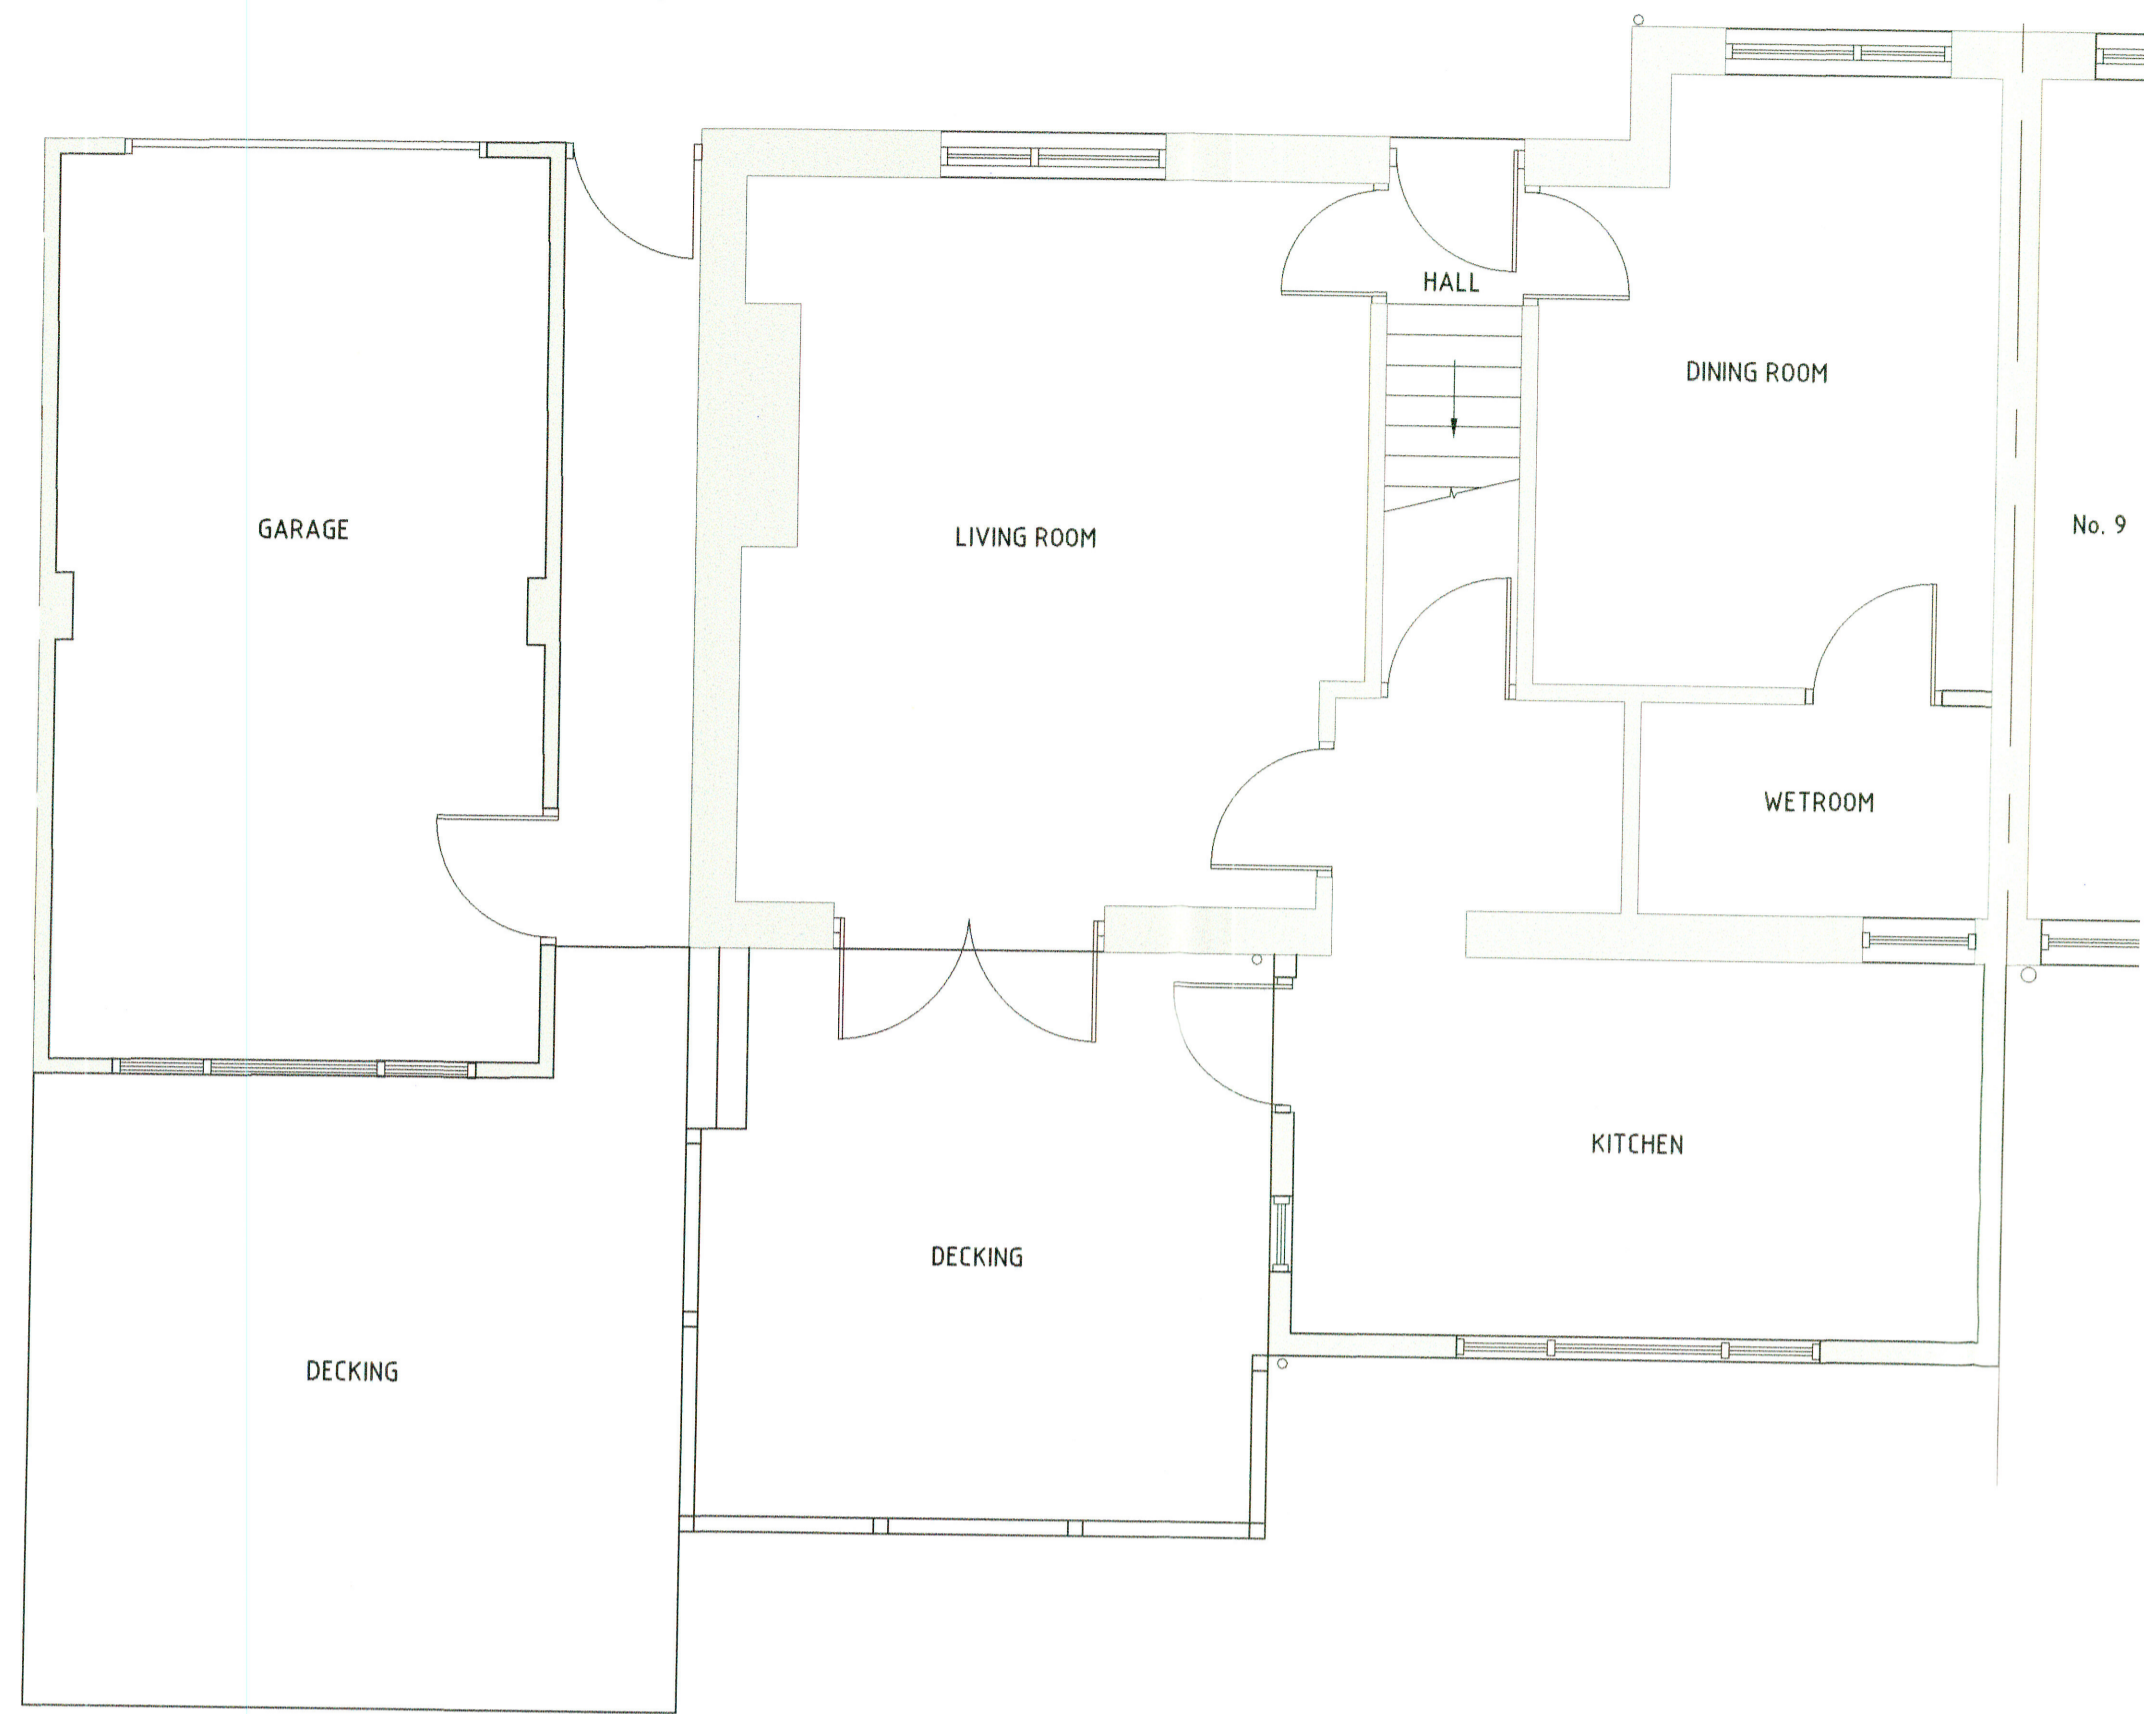



EXISTING GROUND FLOOR PLAN
1 : 50



EXISTING FRONT ELEVATION
1 : 50

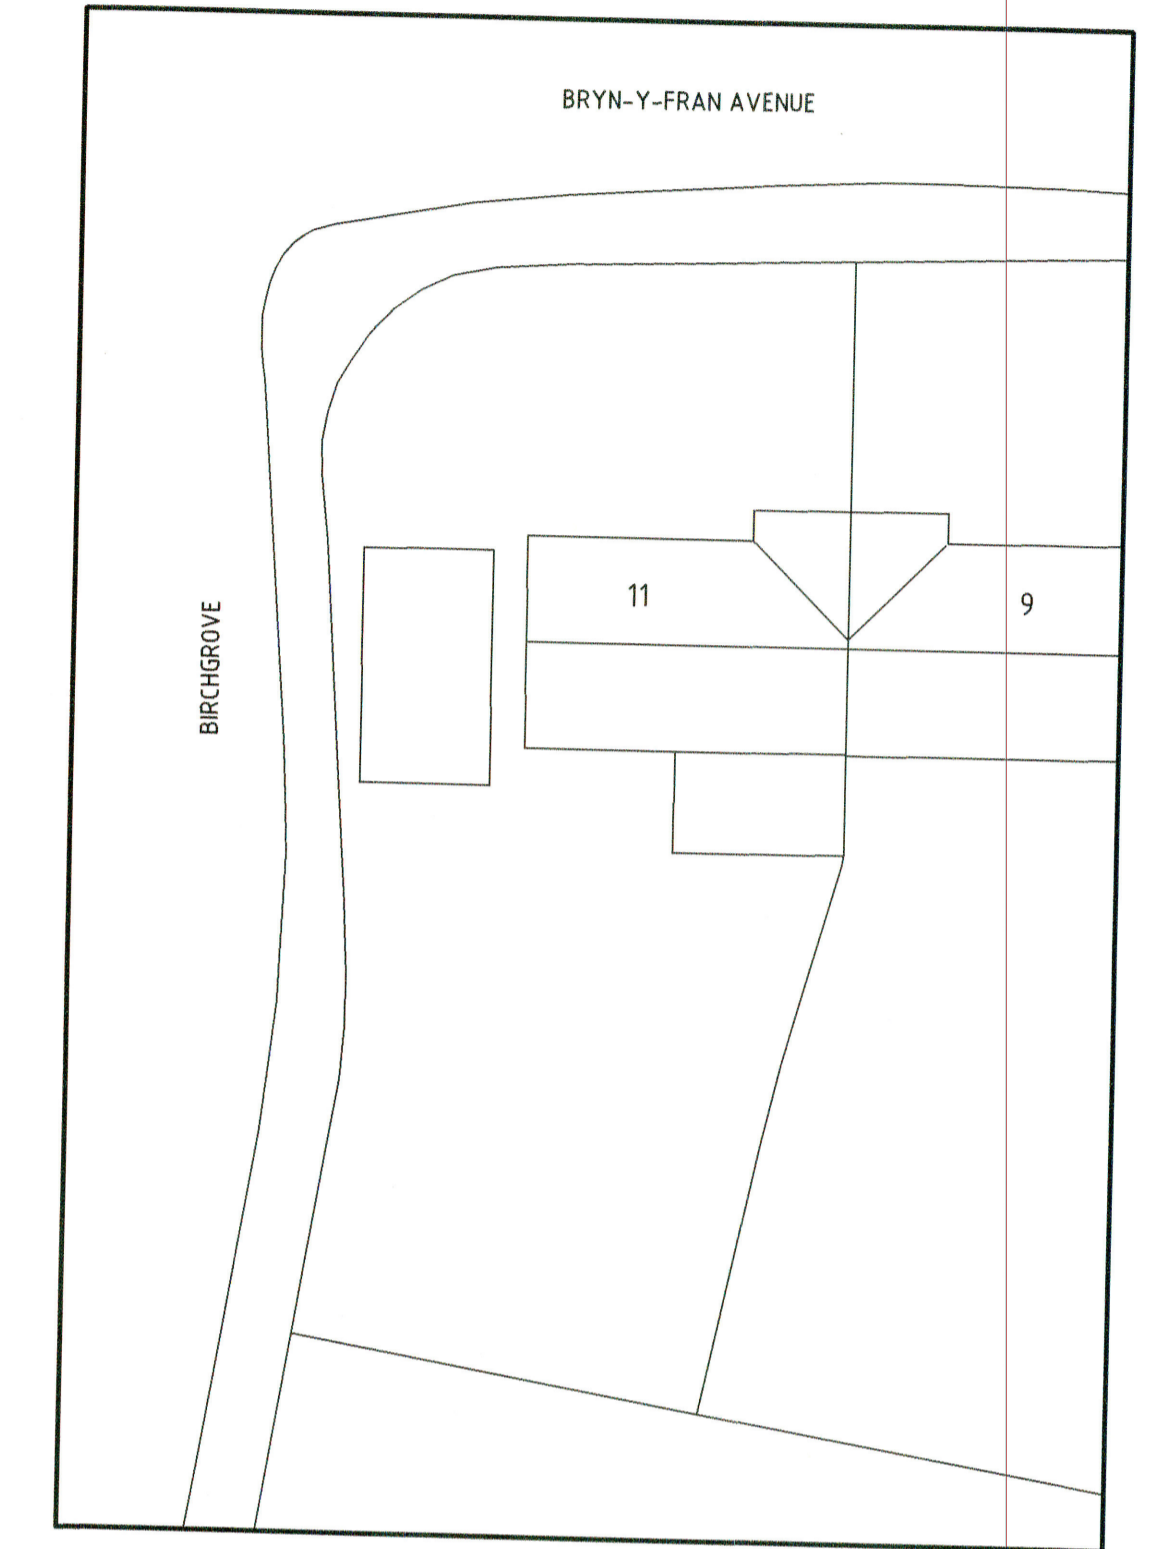

EXISTING SITE PLAN
1 : 200

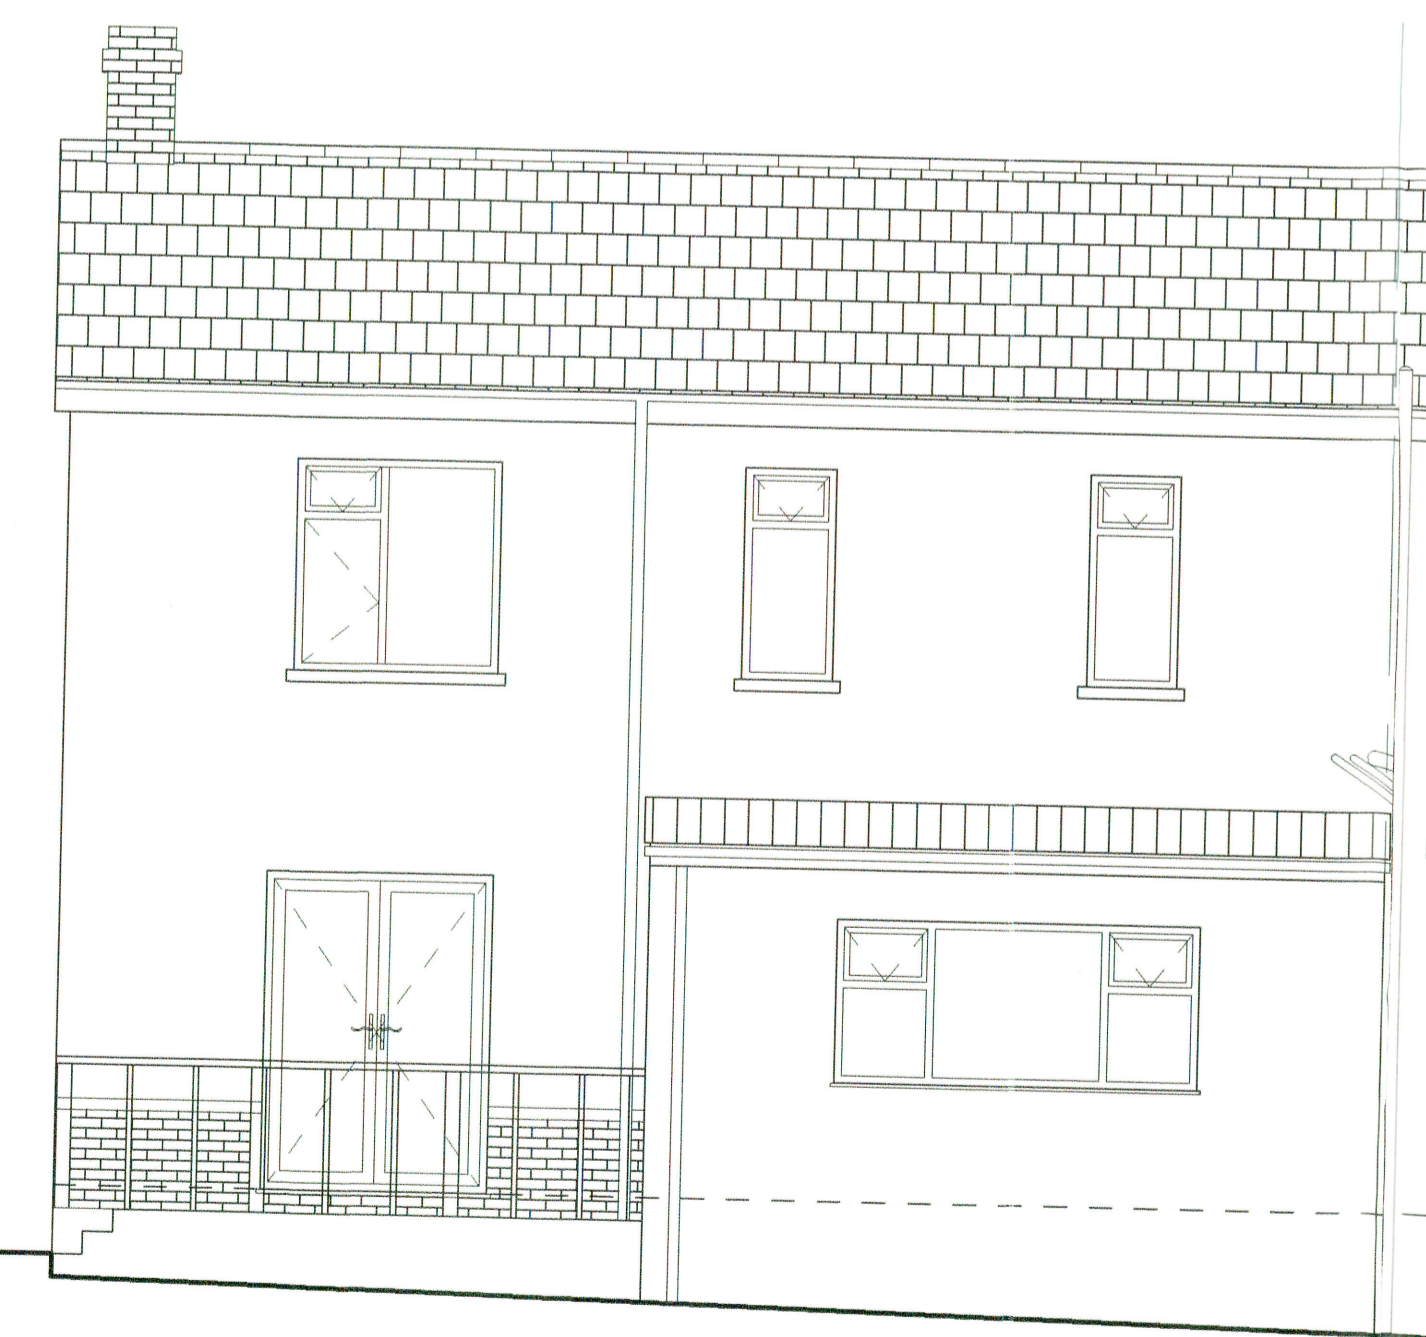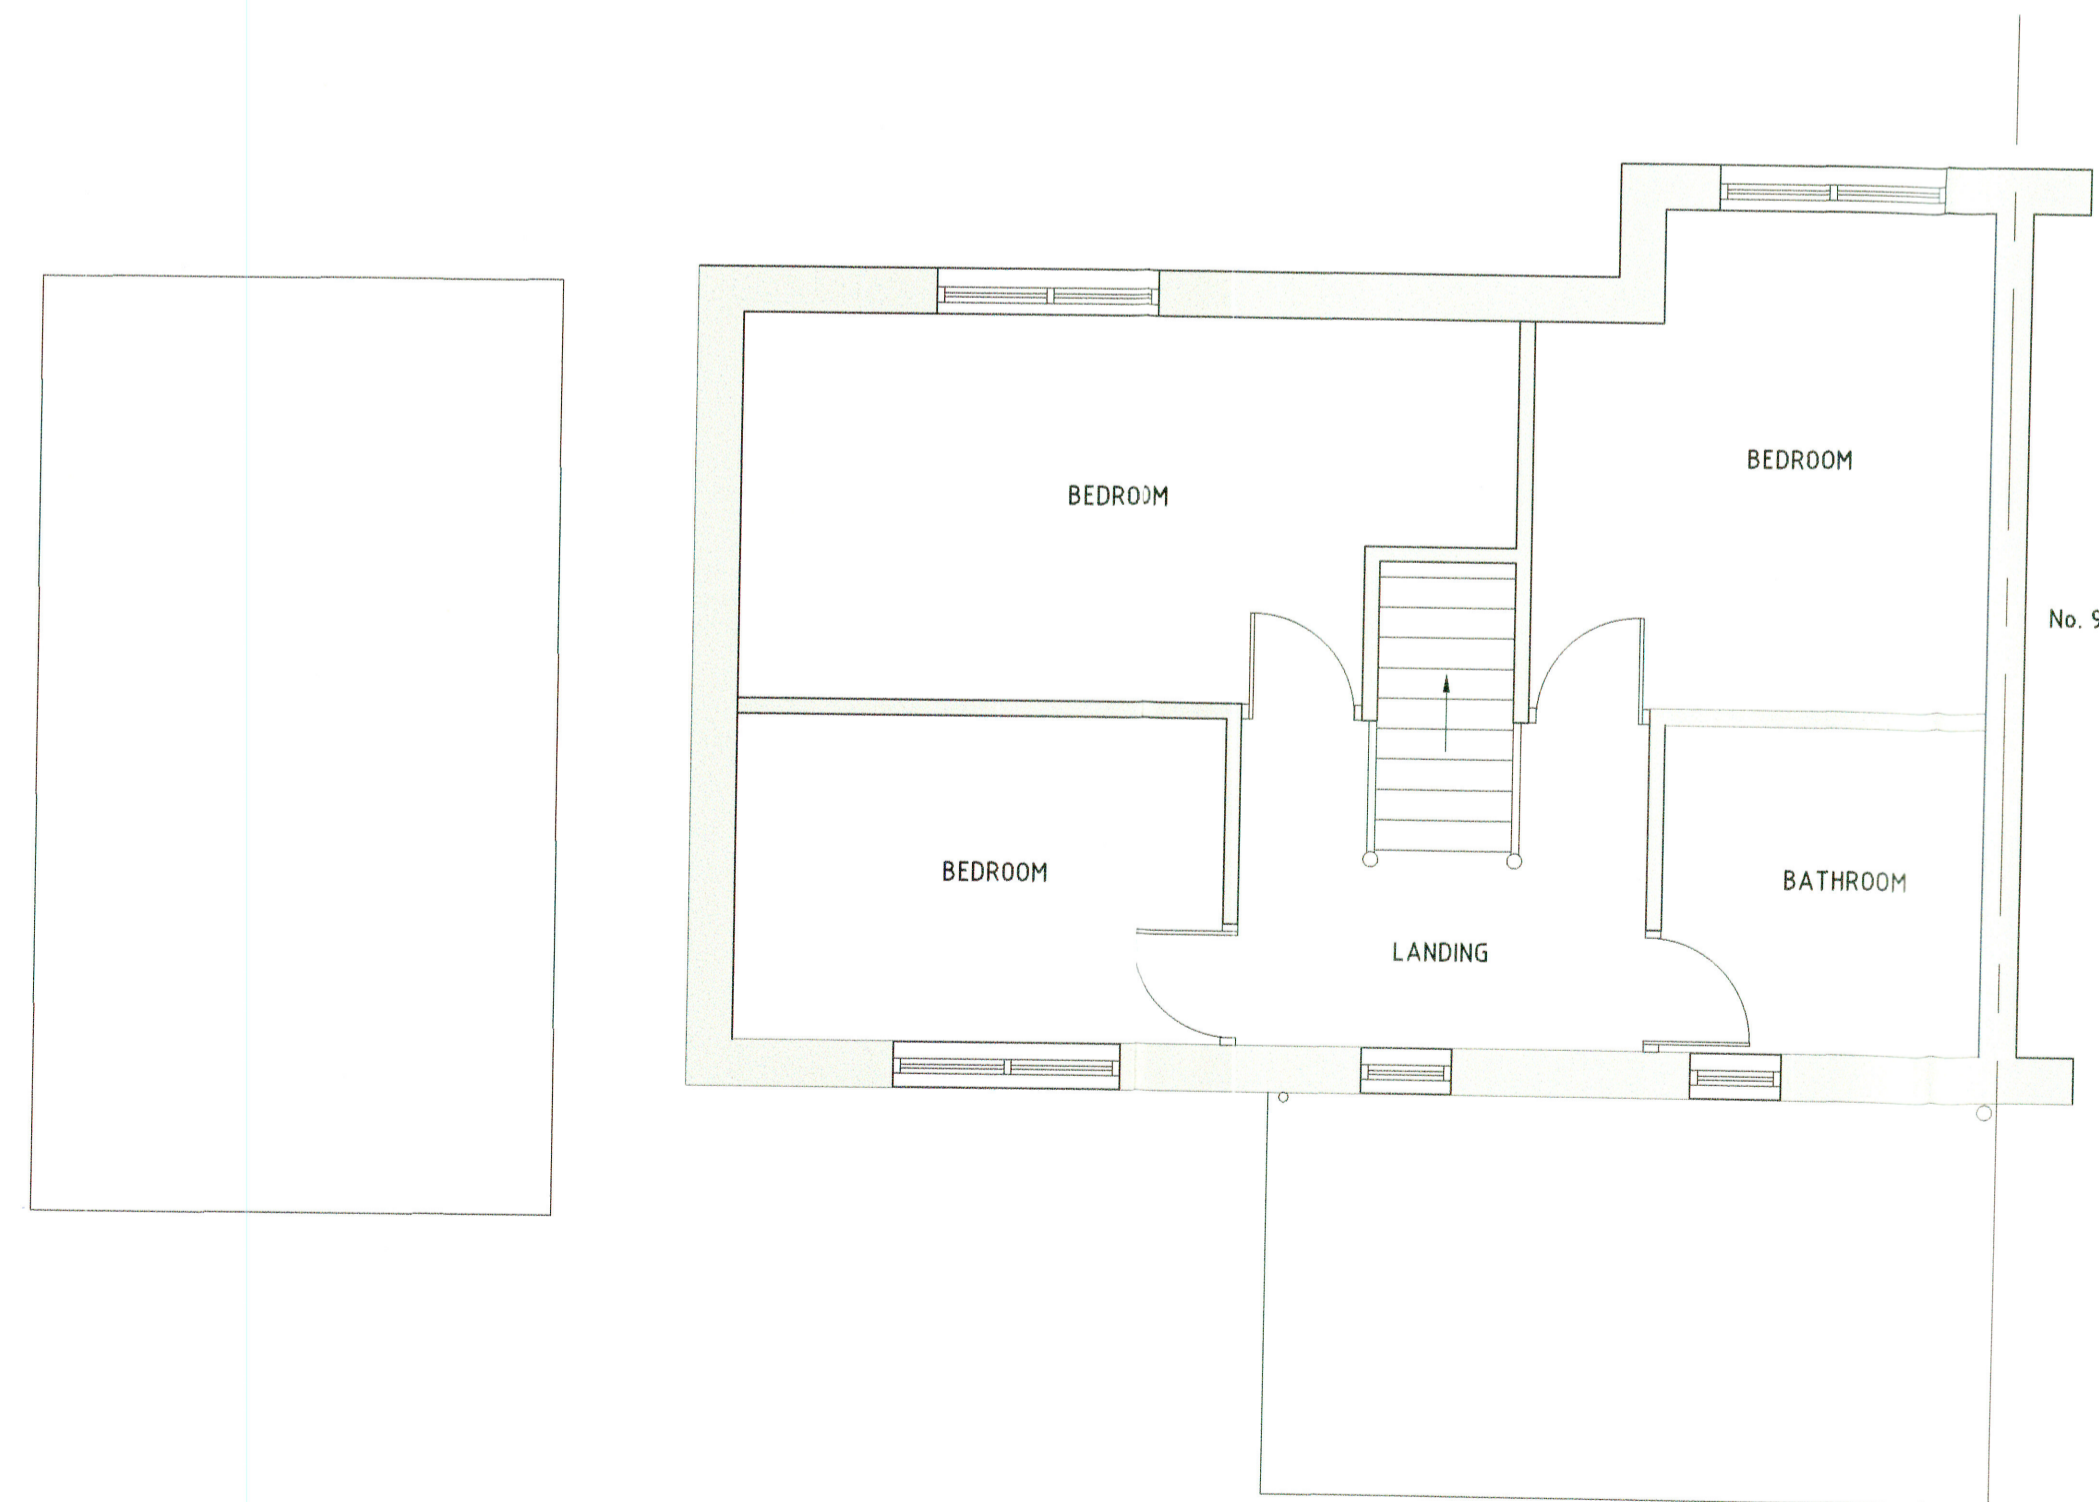

EXISTING REAR ELEVATION
1 : 50

FOR PLANNING PERMISSION

Applicant
Ms K. HYMAN
11 BRYN-Y-FRAN AVENUE,
TRETTHOMAS, CAERPHILLY,
CF83 8BN

Project Title
**PROPOSED PORCH TO FRONT,
EXTENSION TO THE SIDE AND
TO THE REAR ELEVATIONS**

Drawing Title
**EXISTING PLAN AND
ELEVATIONS
(SHEET 1 OF 2)**

Original Size	A1	Scale	1:50
---------------	----	-------	------

Date	MAY 2021	Drawing number	KH/101
------	----------	----------------	--------