




FIRST FLOOR PLAN

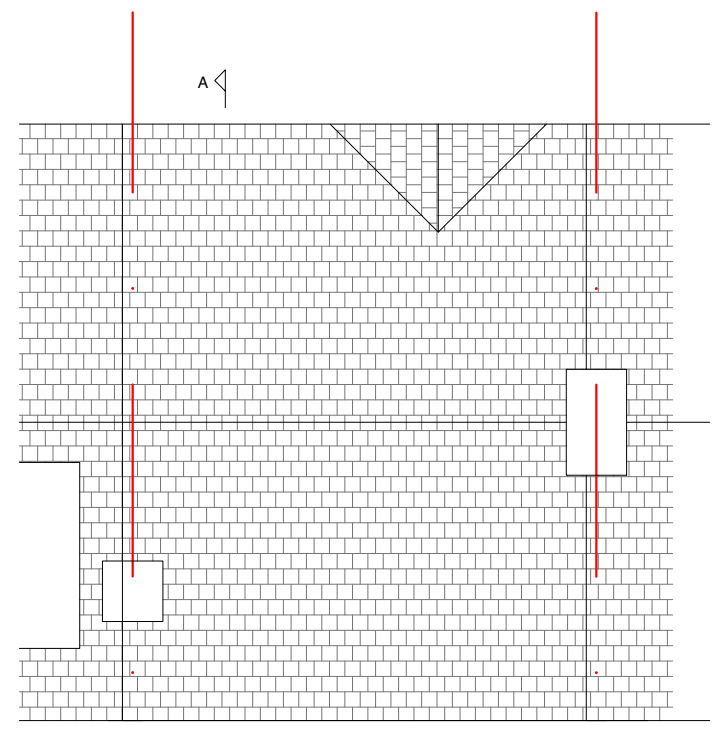


ROOF PLAN

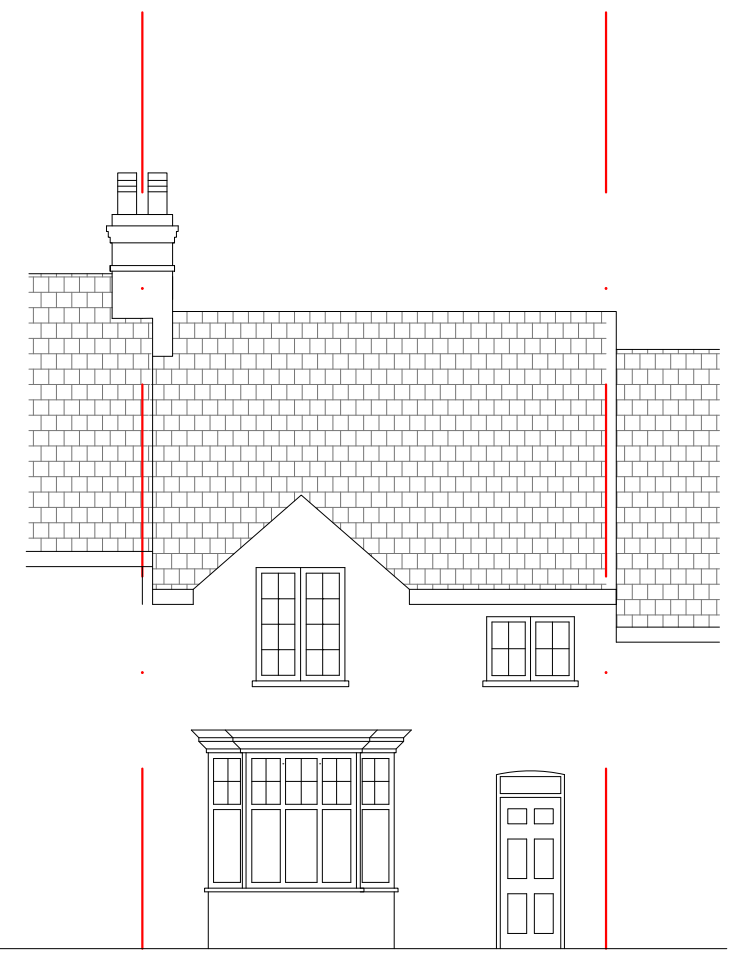

FRONT ELEVATION

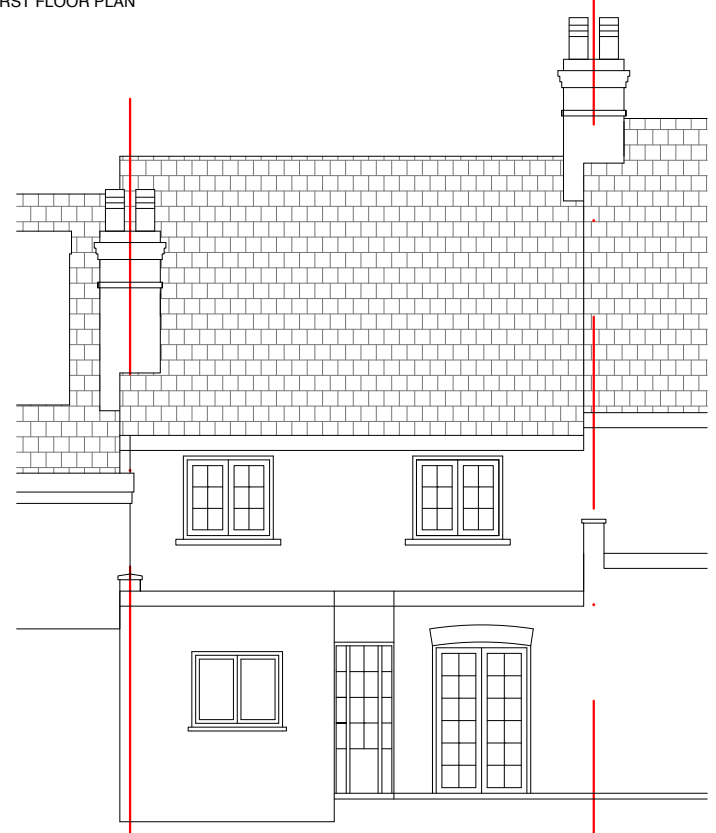

REAR ELEVATION

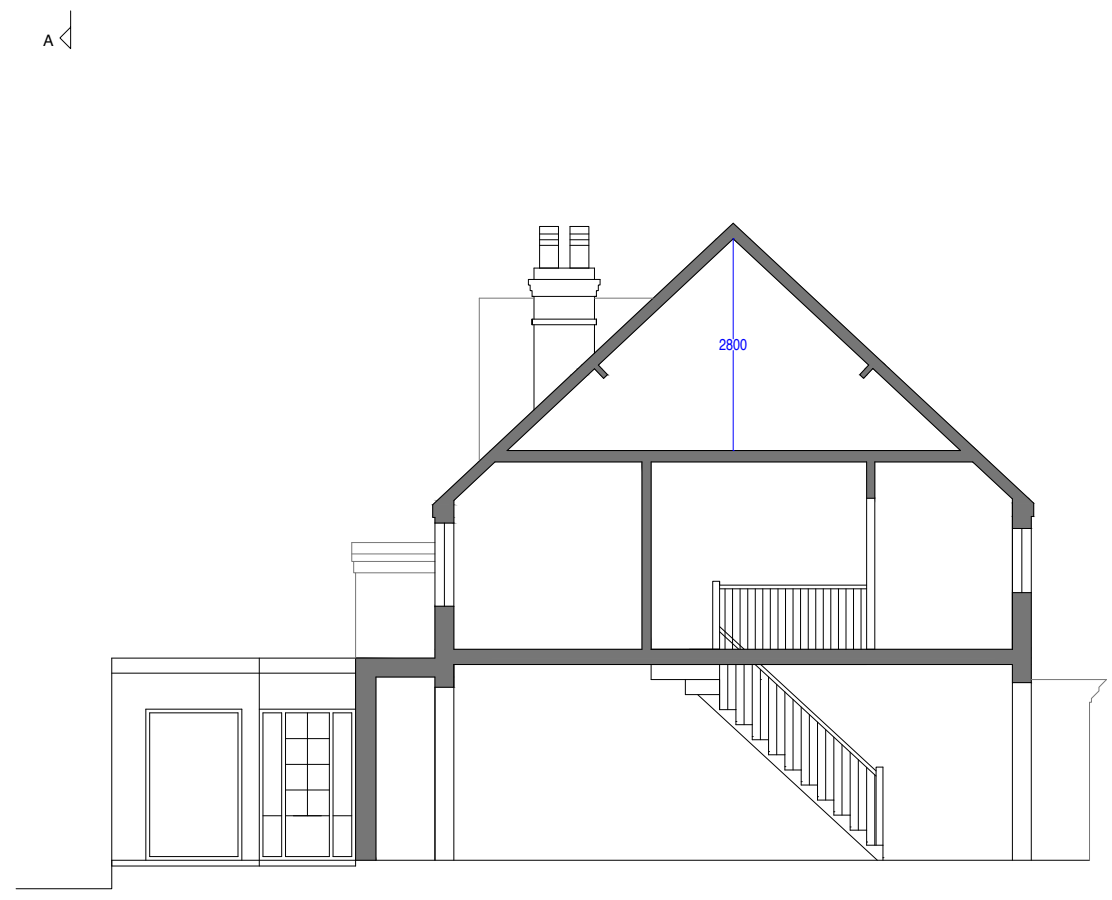

SECTION A-A



NS SURVEYING & DESIGN

INFO@NSSURVEYORS.CO.UK UNIT 25
 0117 904 4850 BACKFIELDS LANE
 WWW.NSSURVEYORS.CO.UK BRISTOL BS2 8AR

SITE:
**6 GILLS HILL
 RADLETT
 WD7 8BZ**

TITLE:
AS EXISTING

STATUS:
PLANNING

SCALE: 1:100@A3 DATE: JUNE 2021

DWG NO: 158/P1 REV: