



NOTES
 THIS DRAWING IS FOR PLANNING USE ONLY.
 STRUCTURE AND BUILDING CONTROL
 APPROVAL IS REQUIRED BEFORE
 COMMENCEMENT OF ANY BUILDING
 WORKS. DO NOT REPRODUCE THIS
 DRAWING WITHOUT PERMISSION. THIS
 DRAWING IS SUBJECT TO COPYRIGHT .

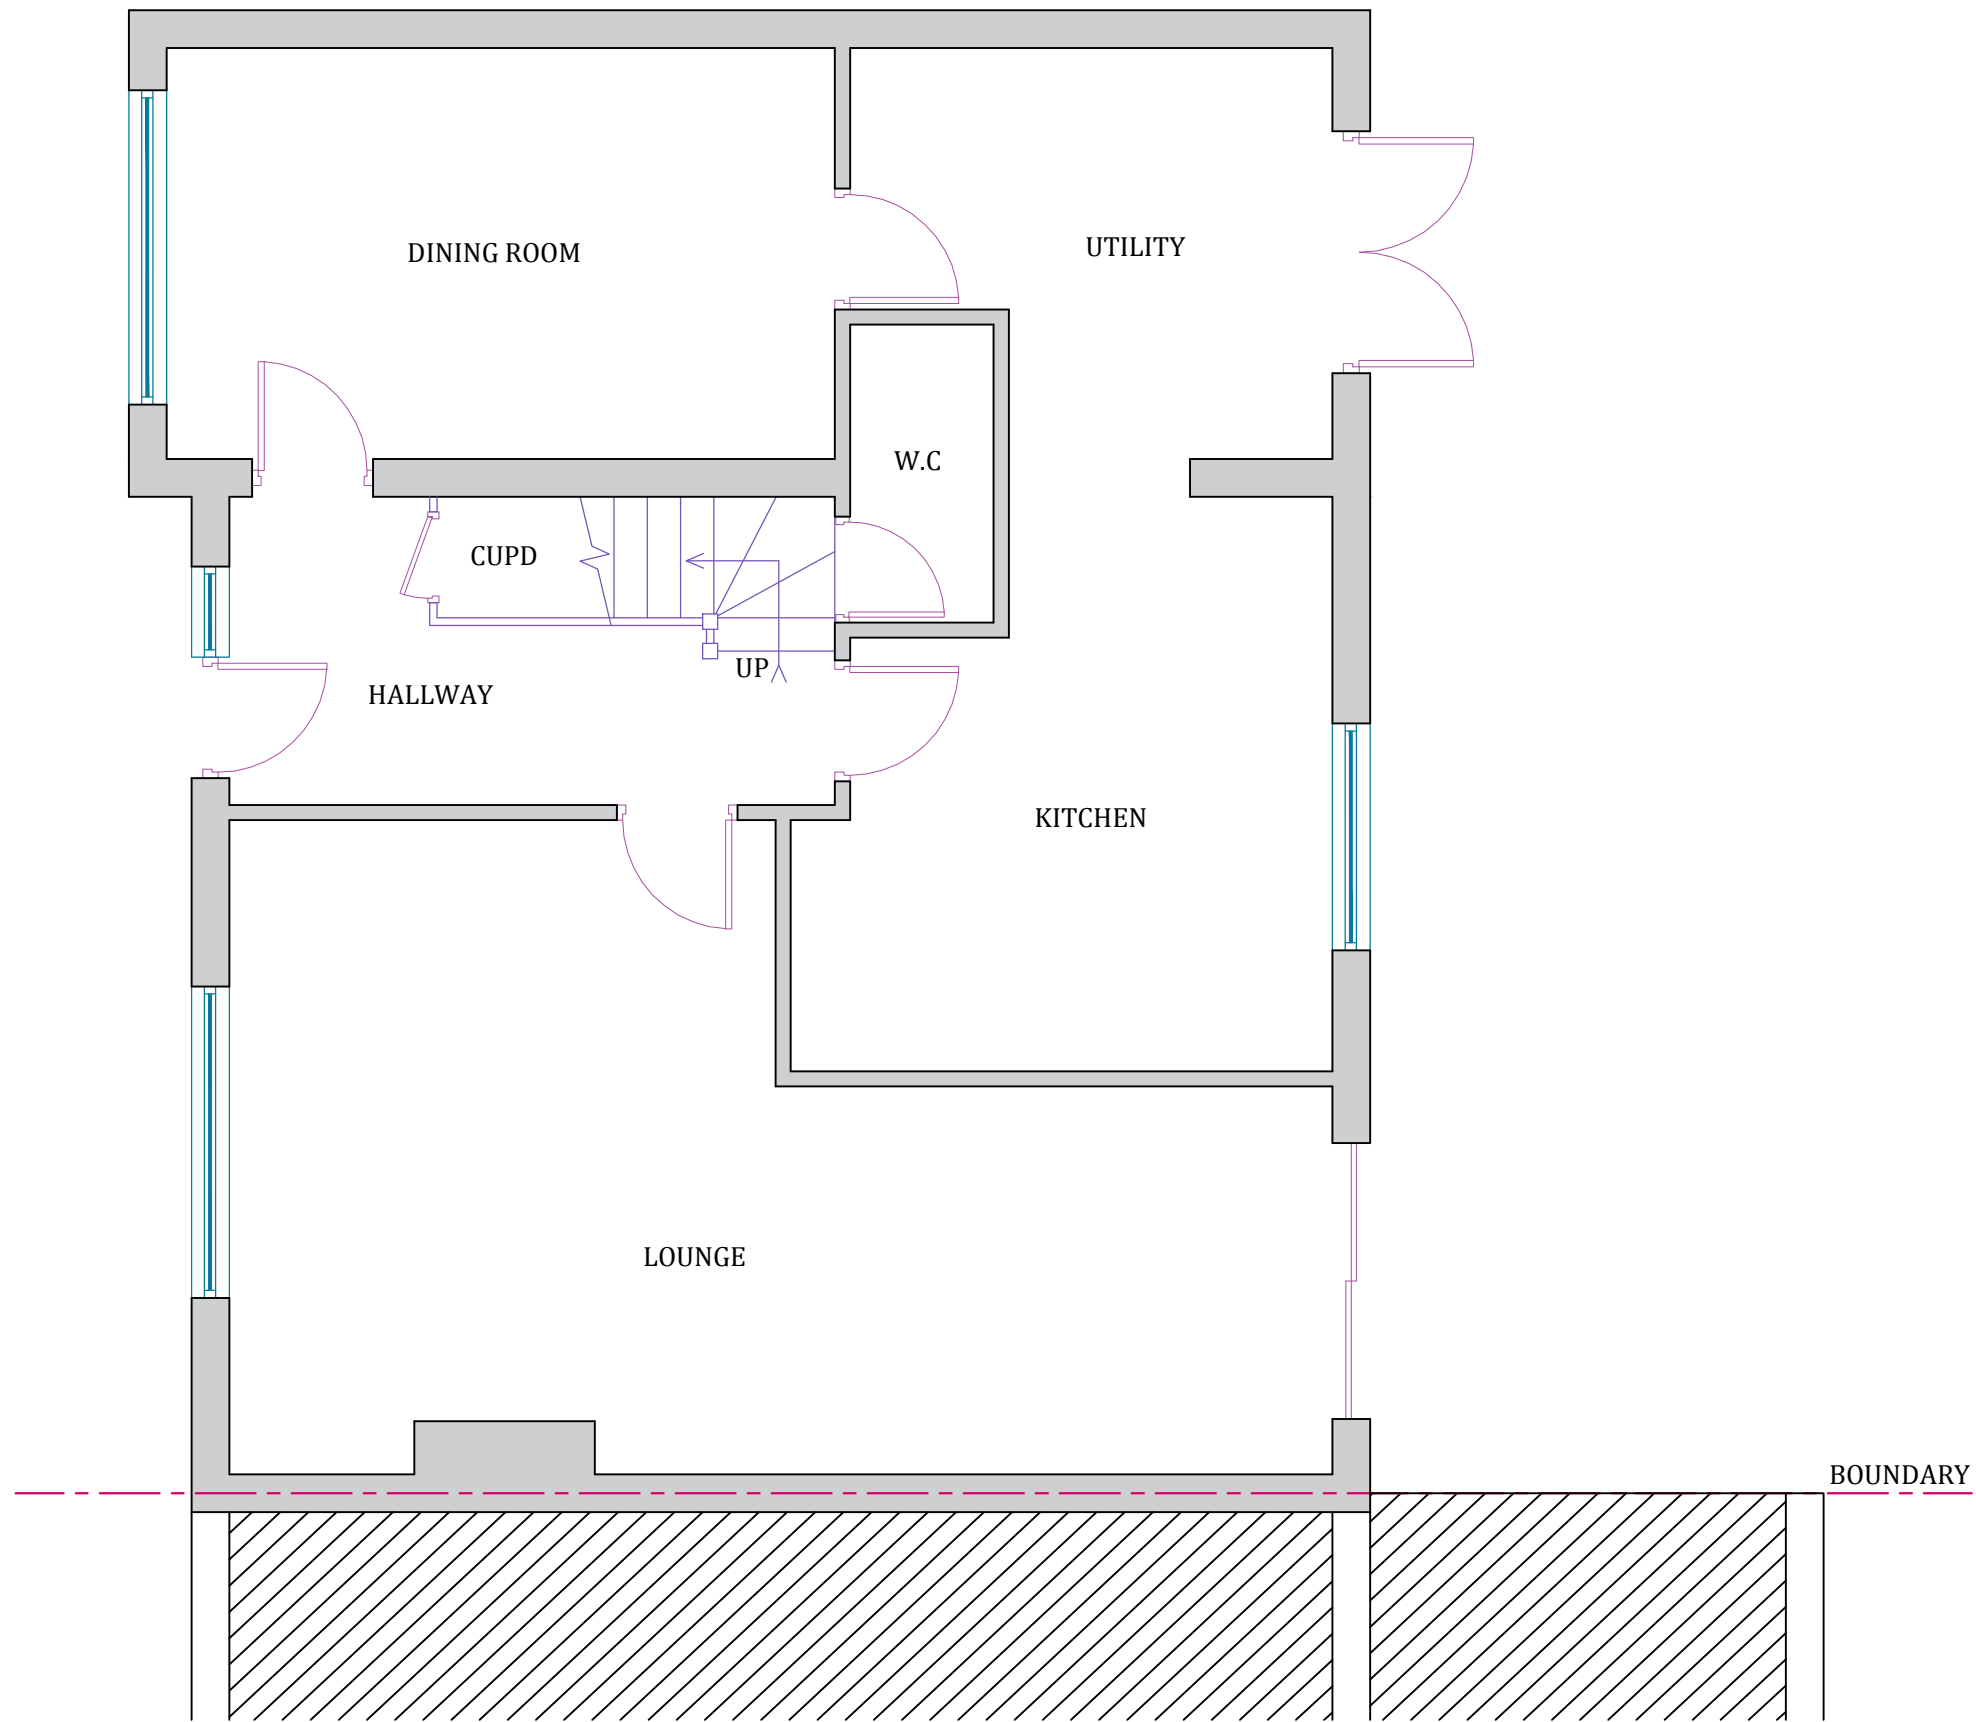

EXISTING GROUND FLOOR PLAN

 

Bringing TLC to your home



THE LOFT CONVERTER


The Loft Converter (City) Ltd
 33 East Barent road New barnet EN4 8RN
 info@theloftconverter.com
 www.theloftconverter.com
 Mobile: 07525041120
 Tel: 0208 361 7458

Client
 129 FURZEHILL ROAD
 BOREHAMWOOD
 HERTFORDSHIRE WD6 2DP


Drawing Title
EXISTING GROUND FLOOR PLAN

Scale 1:50	Date 05/03/2021	Checked AZ	Drawn By AZ
Drawing Number D01			Revision

NOTES
 THIS DRAWING IS FOR PLANNING USE ONLY.
 STRUCTURE AND BUILDING CONTROL
 APPROVAL IS REQUIRED BEFORE
 COMMENCEMENT OF ANY BUILDING
 WORKS. DO NOT REPRODUCE THIS
 DRAWING WITHOUT PERMISSION. THIS
 DRAWING IS SUBJECT TO COPYRIGHT .

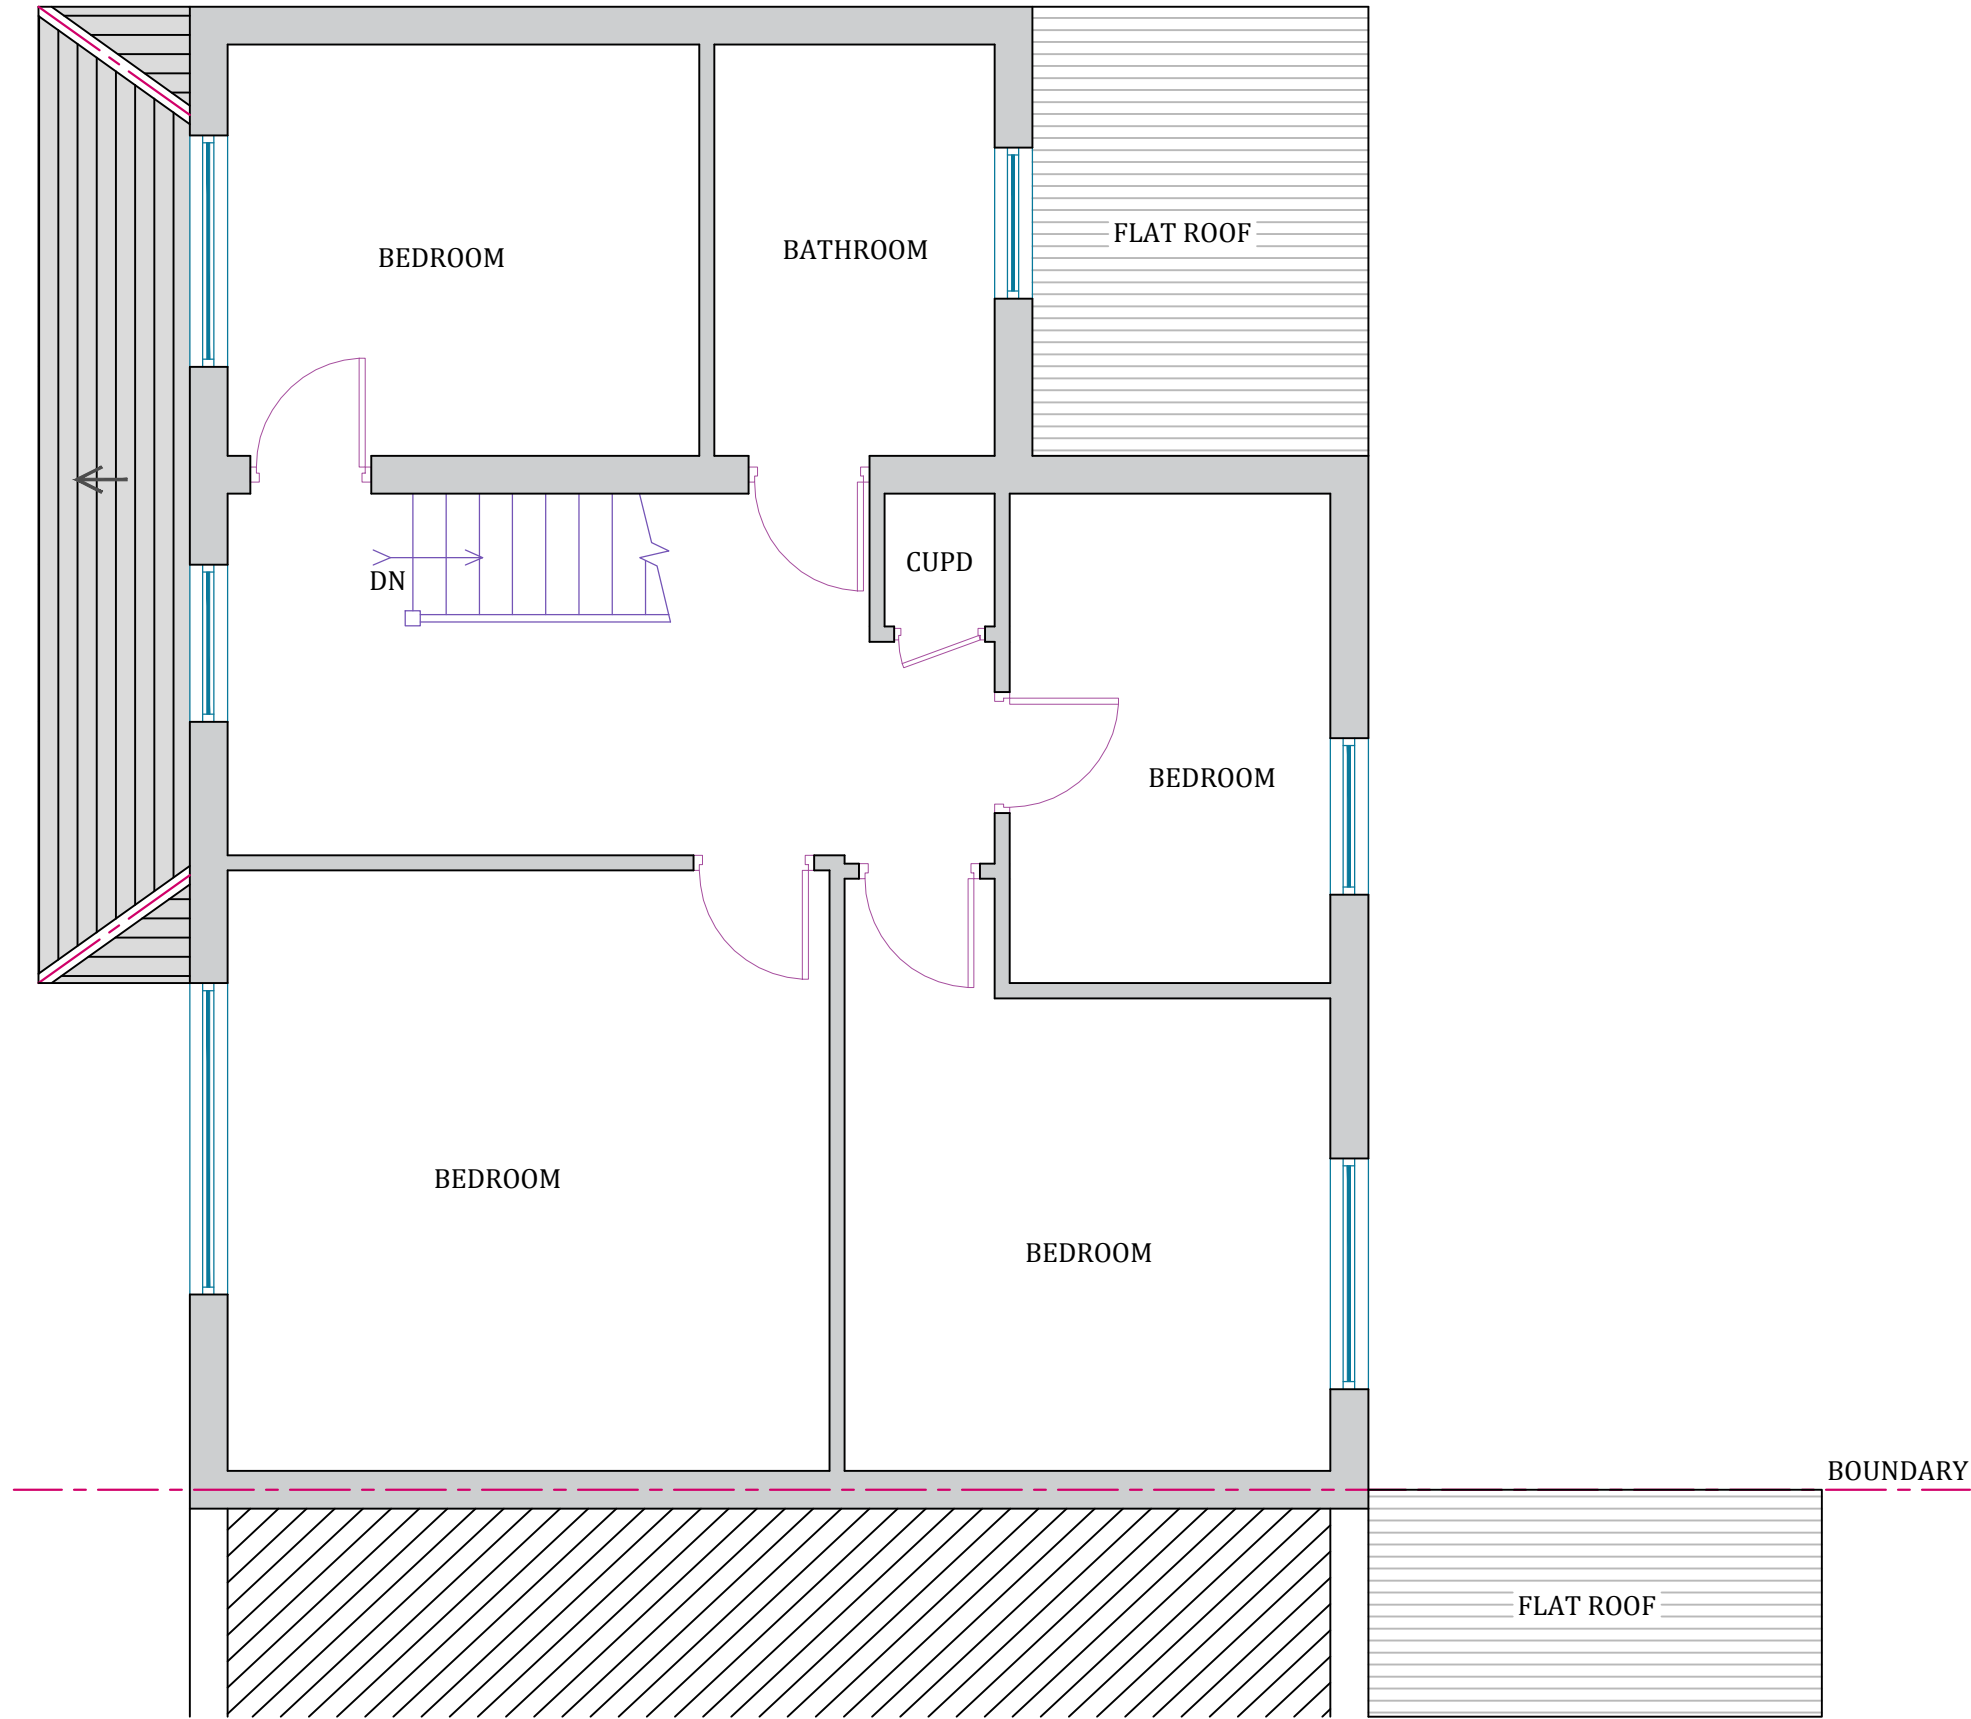

EXISTING FIRST FLOOR PLAN

 

Bringing TLC to your home



THE LOFT CONVERTER

The Loft Converter (City) Ltd
 33 East Barent road New barnet EN4 8RN
 info@theloftconverter.com
 www.theloftconverter.com
 Mobile: 07525041120
 Tel: 0208 361 7458


Client
**129 FURZEHILL ROAD
 BOREHAMWOOD
 HERTFORDSHIRE WD6 2DP**

Drawing Title
EXISTING FIRST FLOOR PLAN


Scale 1:50	Date 05/03/2021	Checked AZ	Drawn By AZ
Drawing Number D02			Revision

300mm THICK BRICK /
BLOCK CAVITY WALL
TO MATCH EXISTING

4000

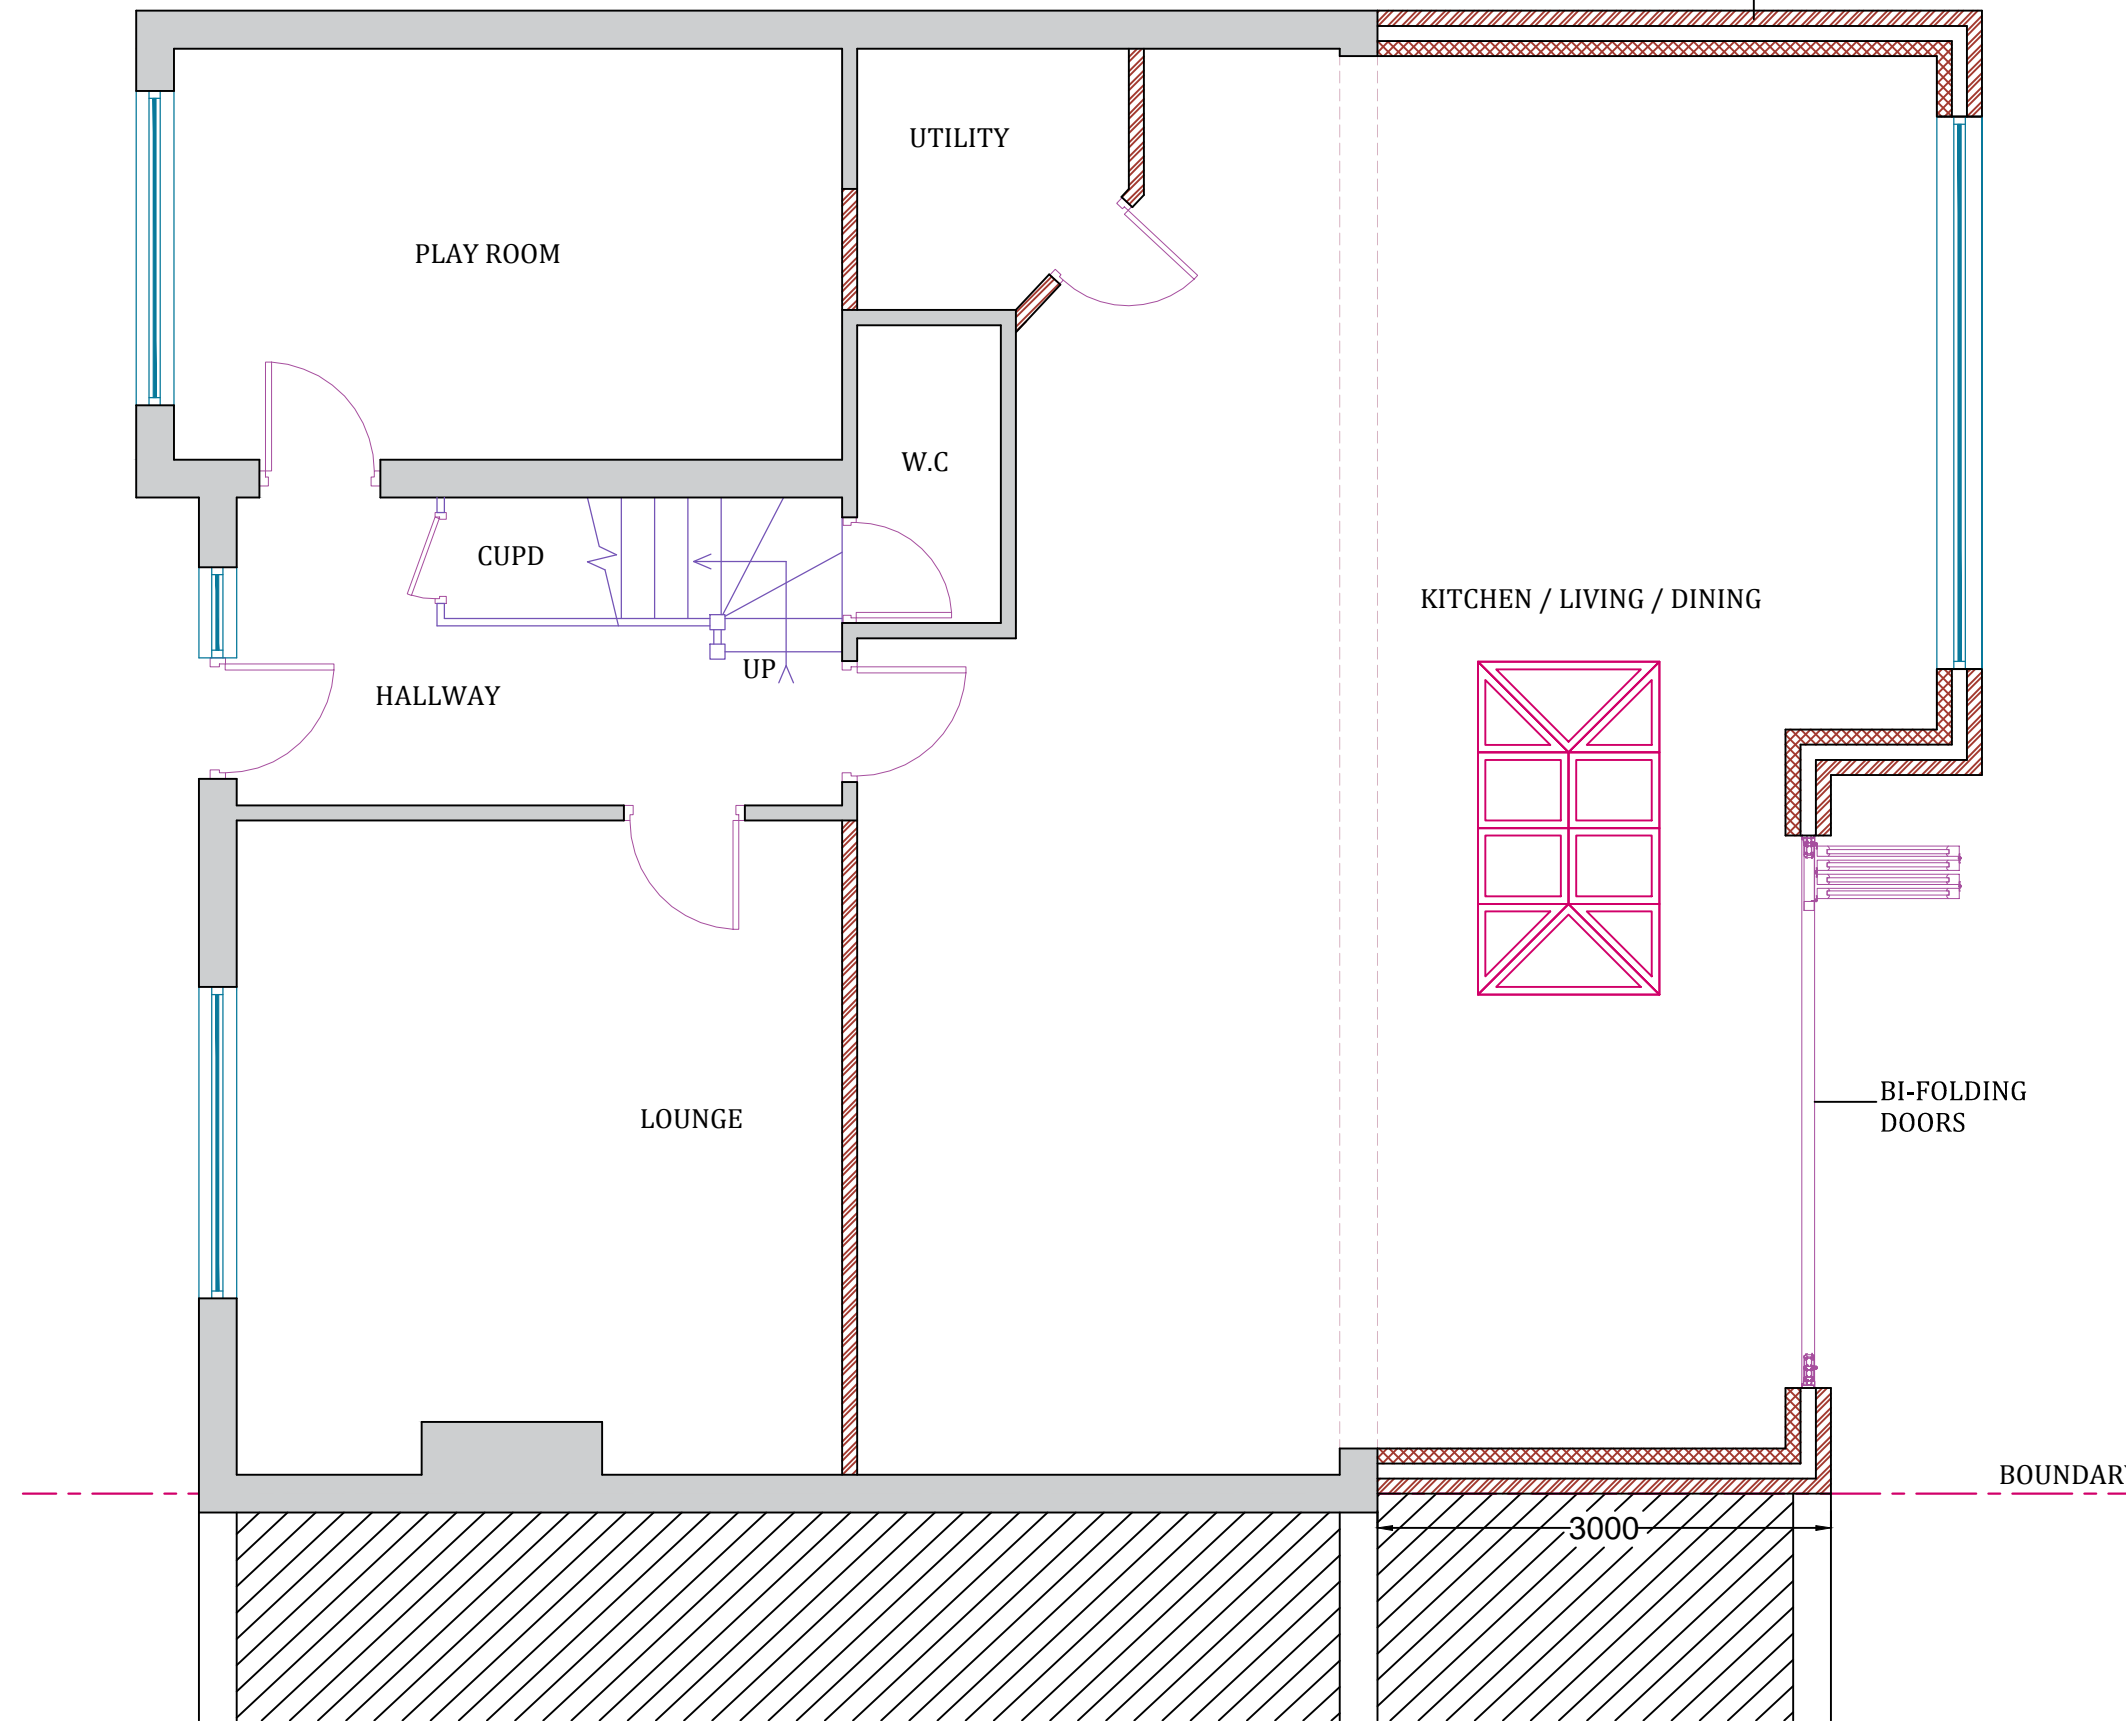

PROPOSED GROUND FLOOR PLAN

 

NOTES
THIS DRAWING IS FOR PLANNING USE ONLY.
STRUCTURE AND BUILDING CONTROL
APPROVAL IS REQUIRED BEFORE
COMMENCEMENT OF ANY BUILDING
WORKS. DO NOT REPRODUCE THIS
DRAWING WITHOUT PERMISSION. THIS
DRAWING IS SUBJECT TO COPYRIGHT.



THE LOFT CONVERTER

The Loft Converter (City) Ltd
33 East Barent road New barnet EN4 8RN
info@theloftconverter.com
www.theloftconverter.com
Mobile: 07525041120
Tel: 0208 361 7458


Client
129 FURZEHILL ROAD
BOREHAMWOOD
HERTFORDSHIRE WD6 2DP

Drawing Title
PROPOSED GROUND FLOOR PLAN

Scale 1:50	Date 05/03/2021	Checked AZ	Drawn By AZ
Drawing Number D03			Revision

Bringing **TLC** to your home

NOTES
 THIS DRAWING IS FOR PLANNING USE ONLY.
 STRUCTURE AND BUILDING CONTROL
 APPROVAL IS REQUIRED BEFORE
 COMMENCEMENT OF ANY BUILDING
 WORKS. DO NOT REPRODUCE THIS
 DRAWING WITHOUT PERMISSION. THIS
 DRAWING IS SUBJECT TO COPYRIGHT .

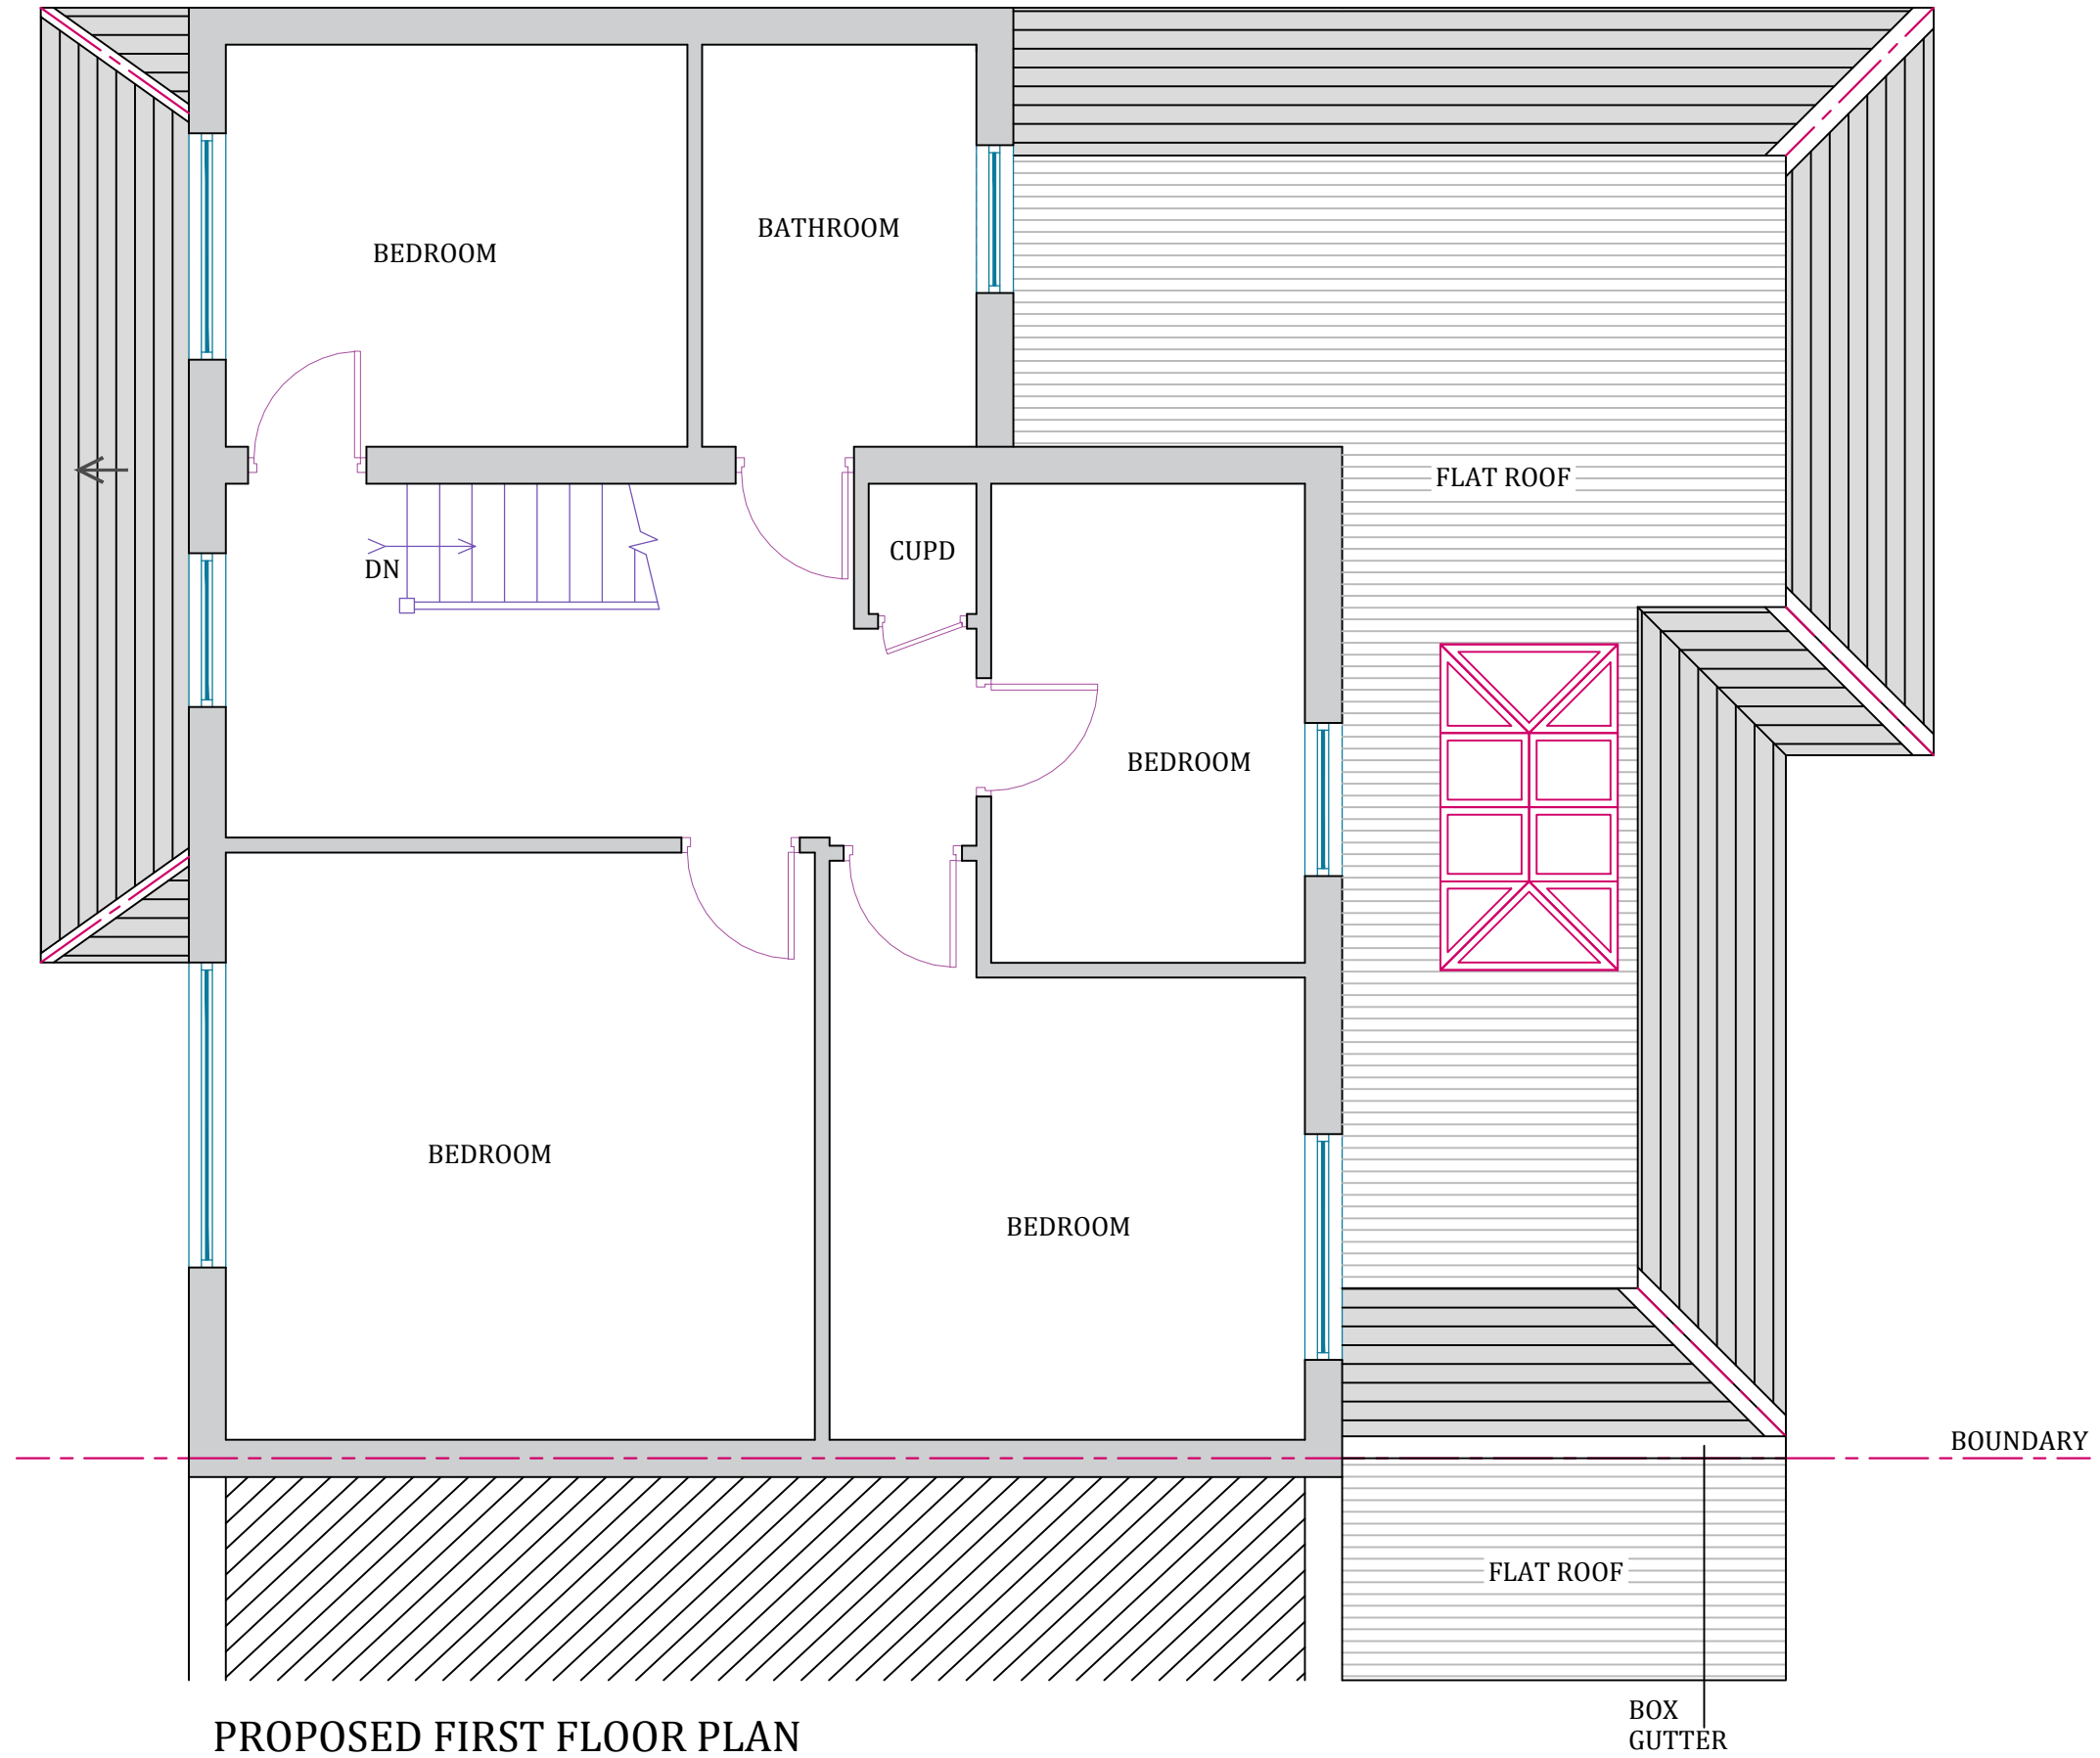

PROPOSED FIRST FLOOR PLAN



Bringing TLC to your home



THE LOFT CONVERTER


The Loft Converter (City) Ltd
 33 East Barent road New barnet EN4 8RN
 info@theloftconverter.com
 www.theloftconverter.com
 Mobile: 07525041120
 Tel: 0208 361 7458

Client
 129 FURZEHILL ROAD
 BOREHAMWOOD
 HERTFORDSHIRE WD6 2DP


Drawing Title
PROPOSED FIRST FLOOR PLAN

Scale 1:50	Date 05/03/2021	Checked AZ	Drawn By AZ
Drawing Number D04			Revision

NOTES
 THIS DRAWING IS FOR PLANNING USE ONLY.
 STRUCTURE AND BUILDING CONTROL
 APPROVAL IS REQUIRED BEFORE
 COMMENCEMENT OF ANY BUILDING
 WORKS. DO NOT REPRODUCE THIS
 DRAWING WITHOUT PERMISSION. THIS
 DRAWING IS SUBJECT TO COPYRIGHT .

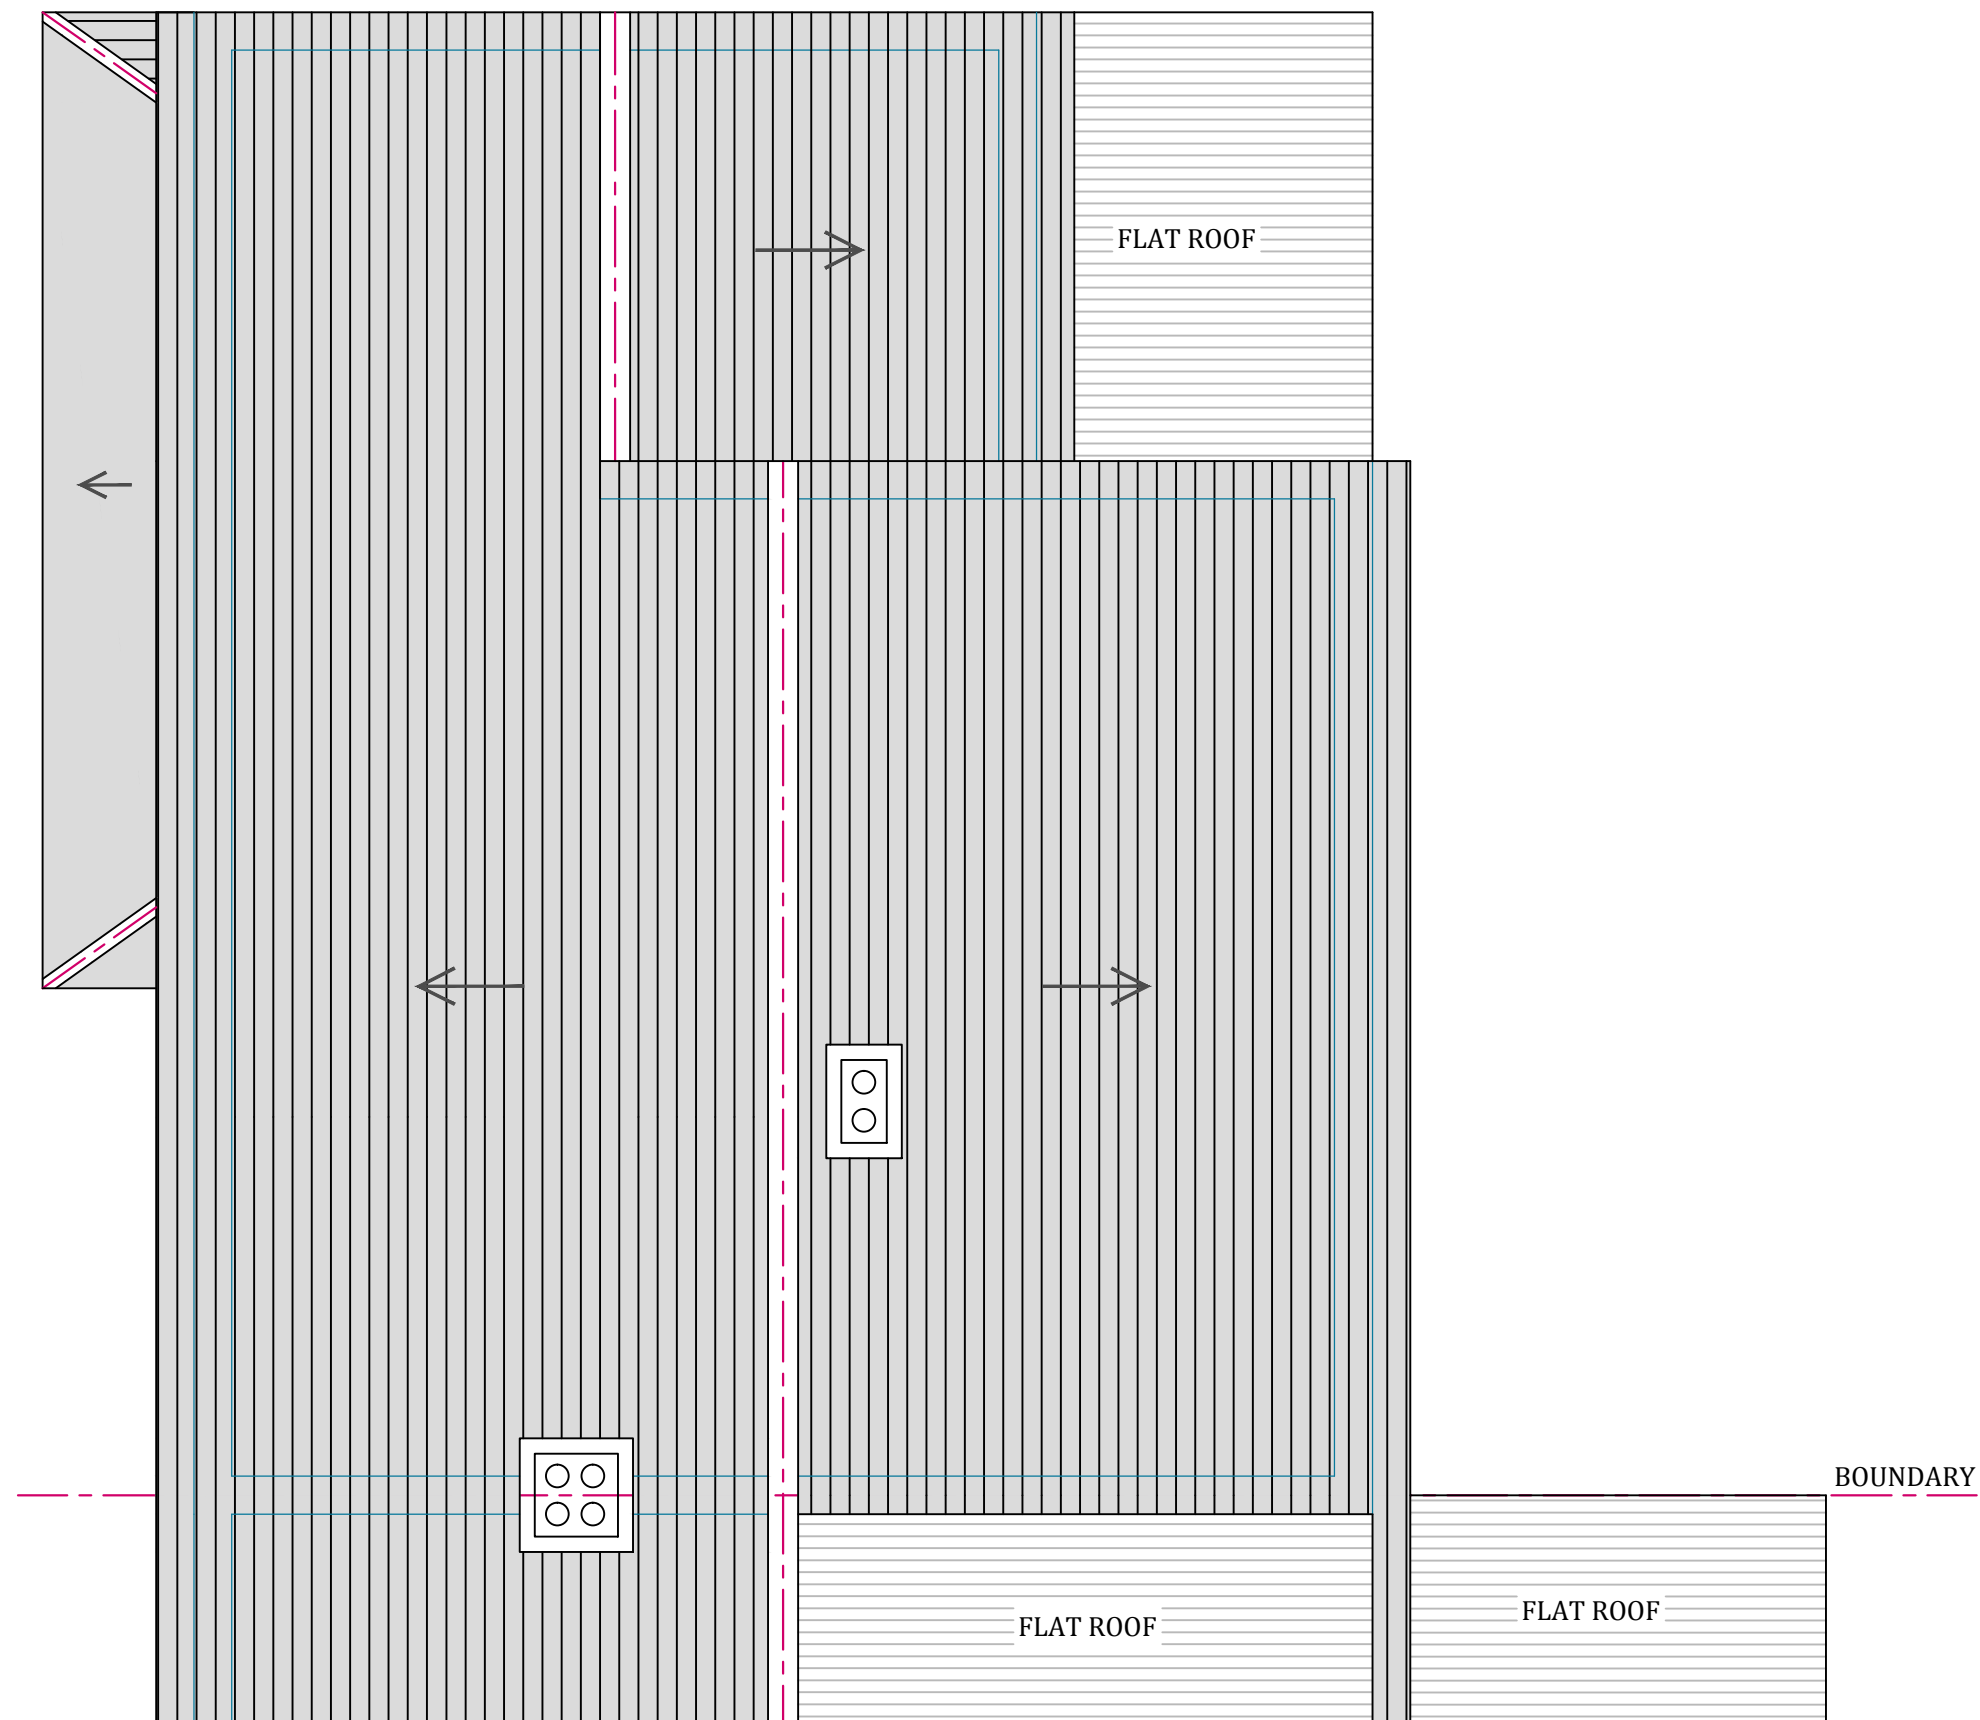

EXISTING ROOF PLAN

 

THE LOFT CONVERTER

The Loft Converter (City) Ltd
 33 East Barent road New barnet EN4 8RN
 info@theloftconverter.com
 www.theloftconverter.com
 Mobile: 07525041120
 Tel: 0208 361 7458


Client
**129 FURZEHILL ROAD
 BOREHAMWOOD
 HERTFORDSHIRE WD6 2DP**

Drawing Title
EXISTING ROOF PLAN


Scale 1:50	Date 05/03/2021	Checked AZ	Drawn By AZ
Drawing Number D05			Revision

Bringing TLC to your home

NOTES
 THIS DRAWING IS FOR PLANNING USE ONLY.
 STRUCTURE AND BUILDING CONTROL
 APPROVAL IS REQUIRED BEFORE
 COMMENCEMENT OF ANY BUILDING
 WORKS. DO NOT REPRODUCE THIS
 DRAWING WITHOUT PERMISSION. THIS
 DRAWING IS SUBJECT TO COPYRIGHT .

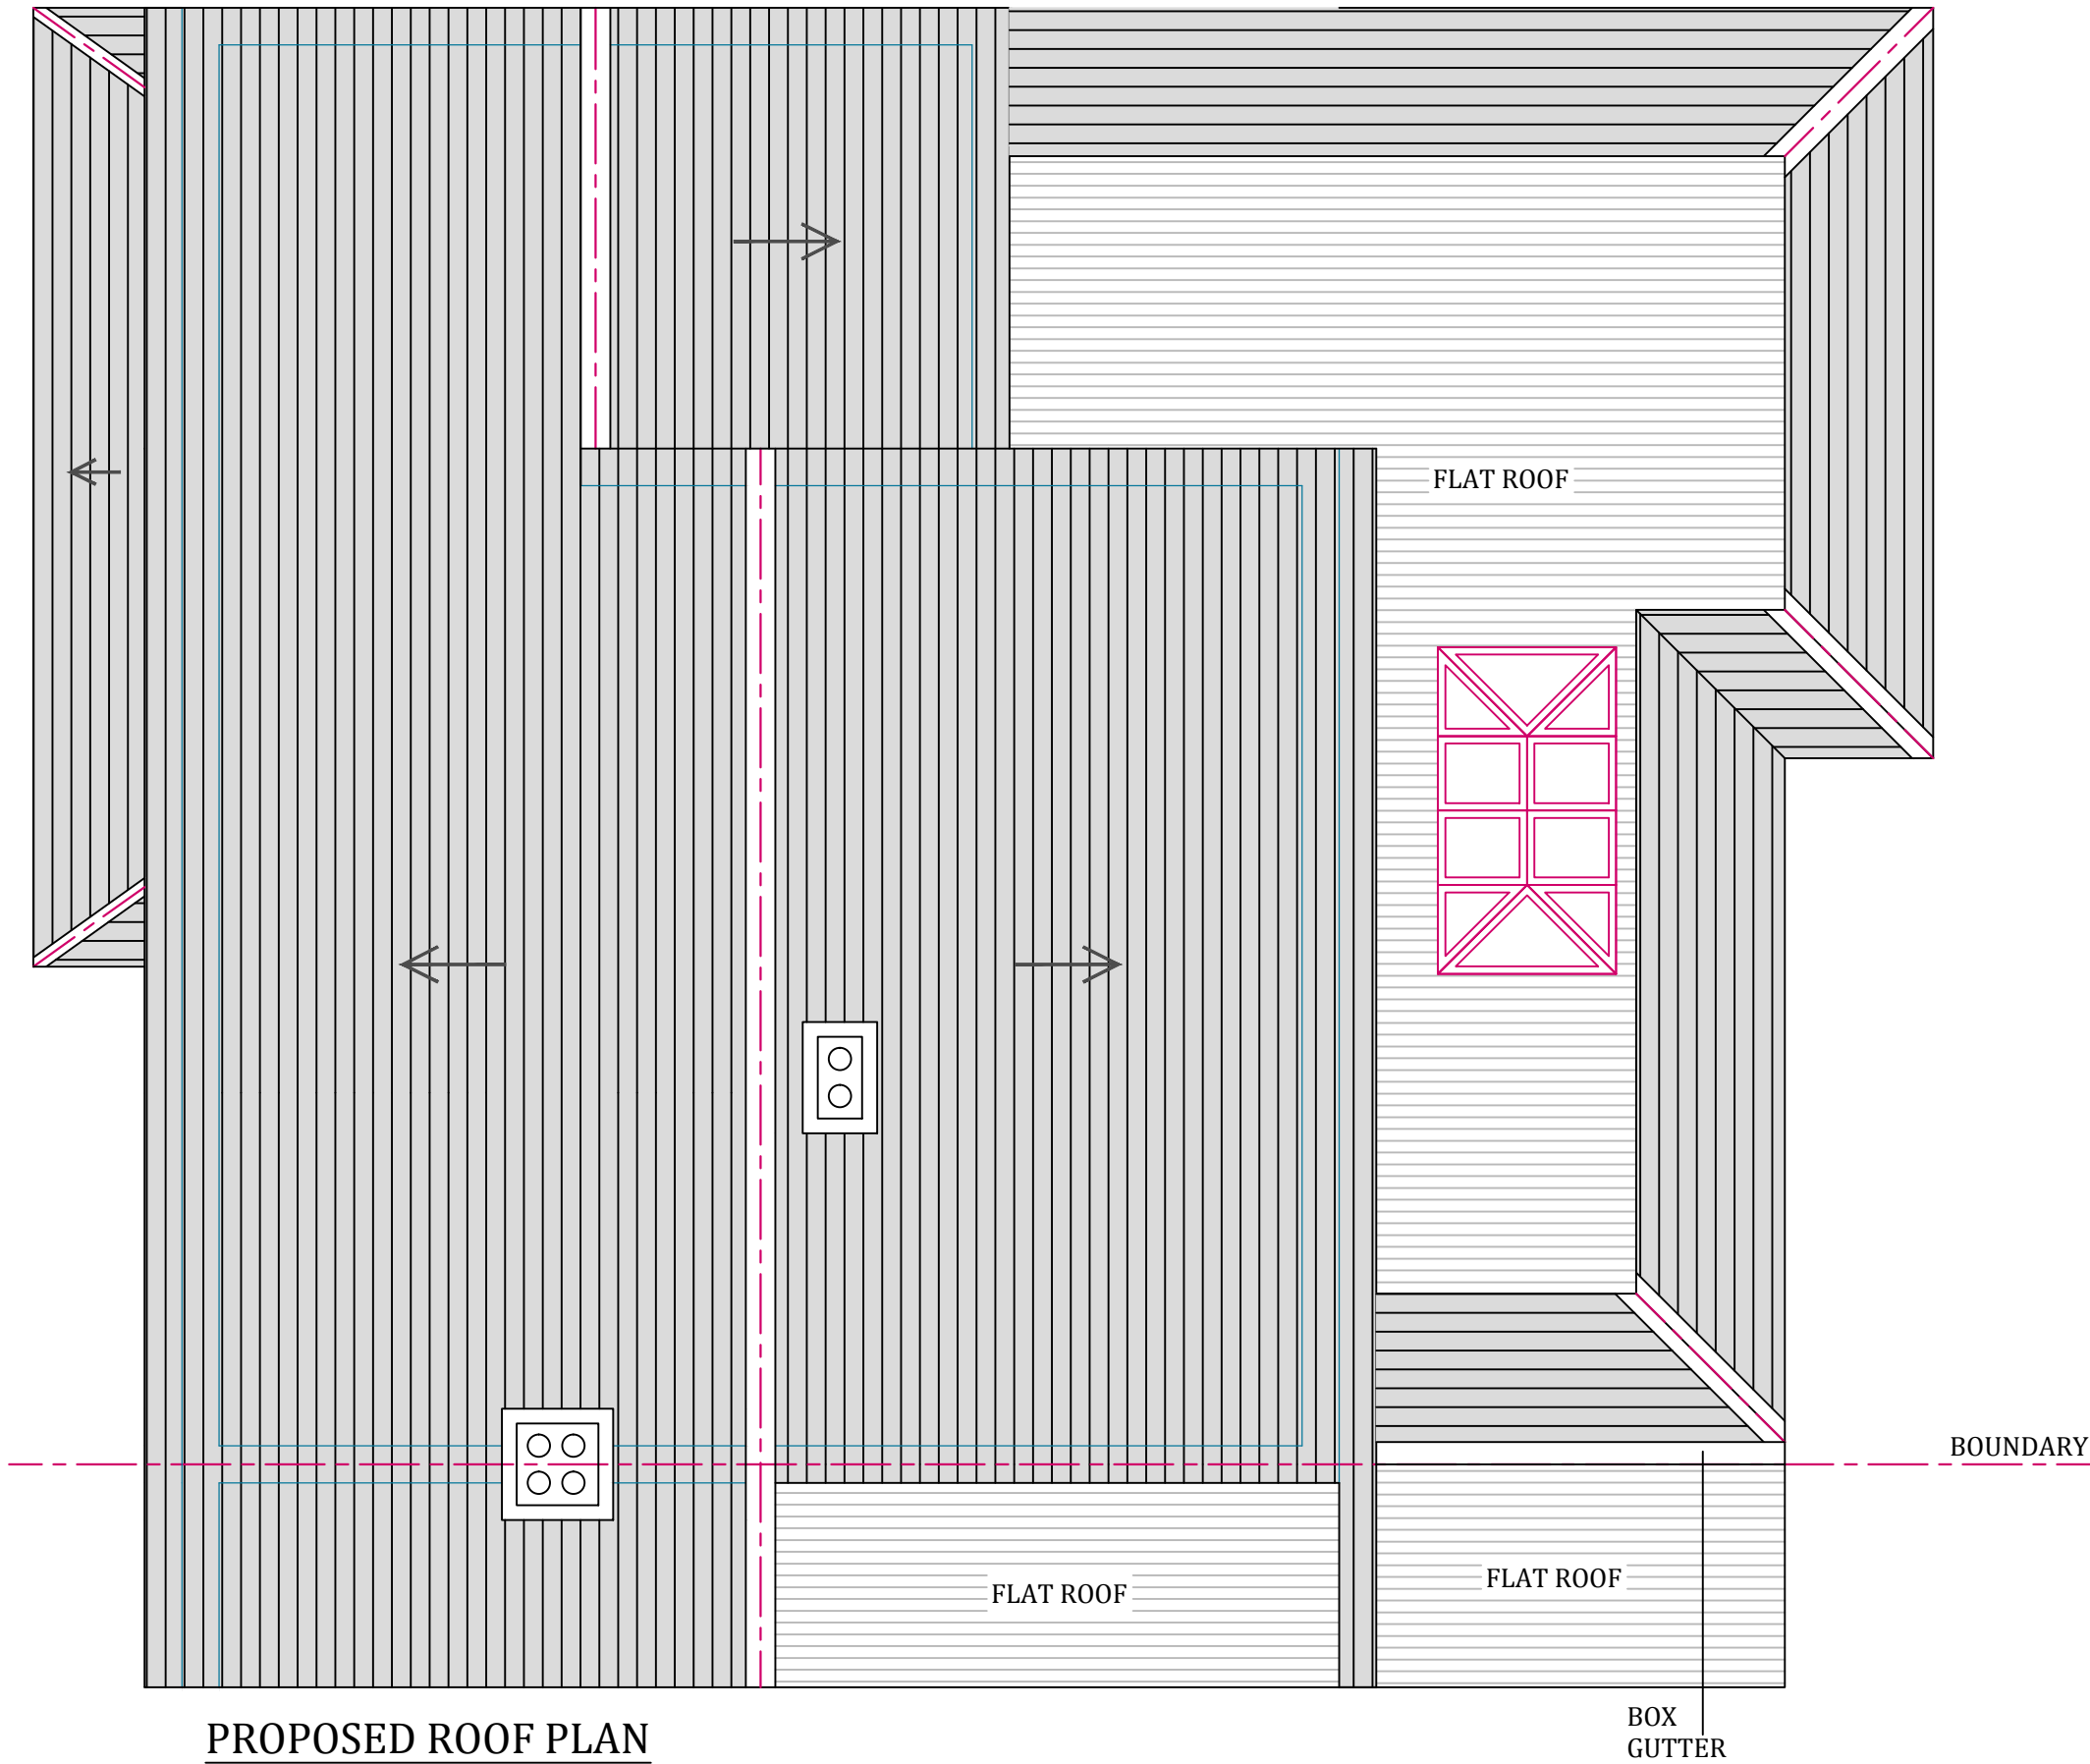

PROPOSED ROOF PLAN

 

Bringing TLC to your home



THE LOFT CONVERTER


The Loft Converter (City) Ltd
 33 East Barent road New barnet EN4 8RN
 info@theloftconverter.com
 www.theloftconverter.com
 Mobile: 07525041120
 Tel: 0208 361 7458

Client
**129 FURZEHILL ROAD
 BOREHAMWOOD
 HERTFORDSHIRE WD6 2DP**


Drawing Title
PROPOSED ROOF PLAN

Scale 1:50	Date 05/03/2021	Checked AZ	Drawn By AZ
Drawing Number D06			Revision


NOTES
 THIS DRAWING IS FOR PLANNING USE ONLY.
 STRUCTURE AND BUILDING CONTROL
 APPROVAL IS REQUIRED BEFORE
 COMMENCEMENT OF ANY BUILDING
 WORKS. DO NOT REPRODUCE THIS
 DRAWING WITHOUT PERMISSION. THIS
 DRAWING IS SUBJECT TO COPYRIGHT .

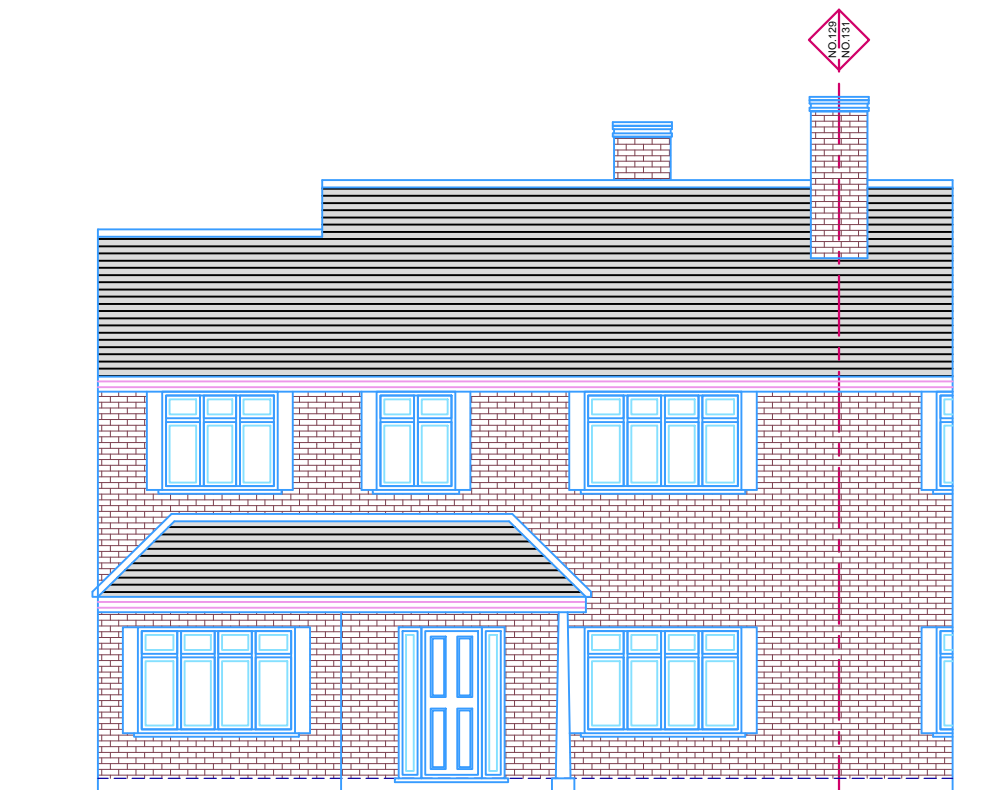


EXISTING FRONT ELEVATION

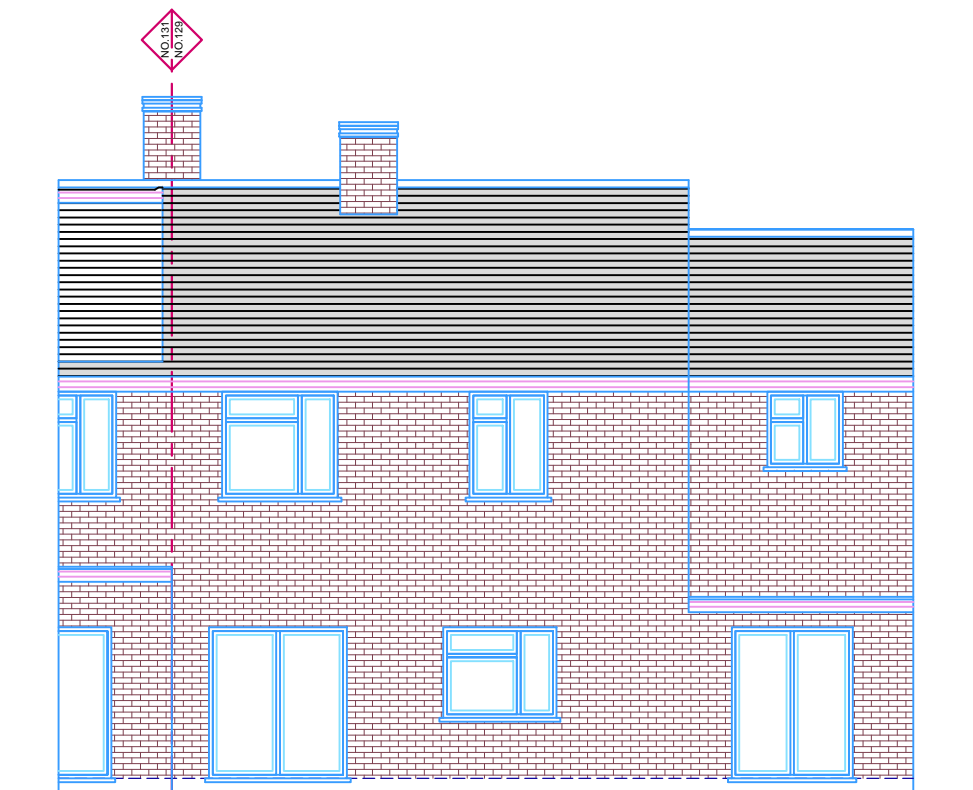

EXISTING REAR ELEVATION

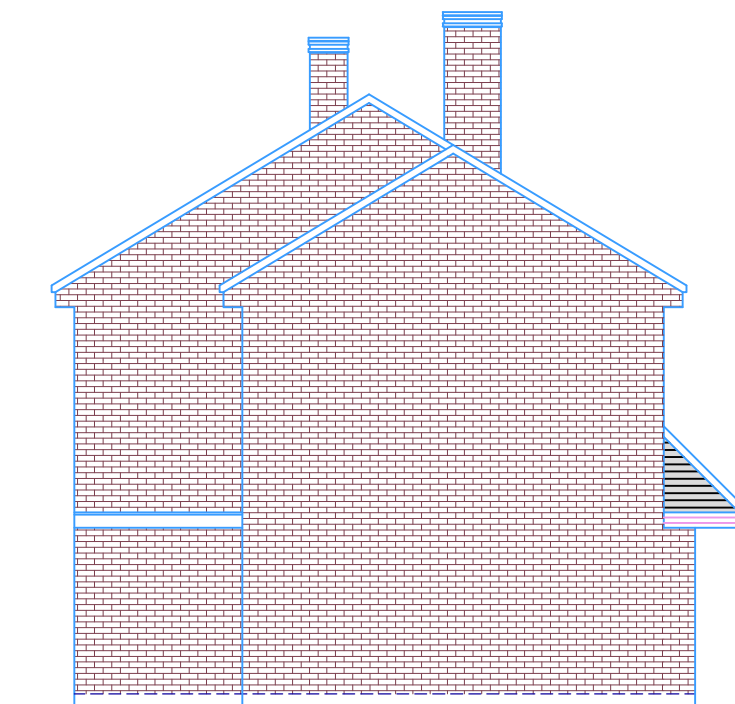

EXISTING ELEVATION SIDE A

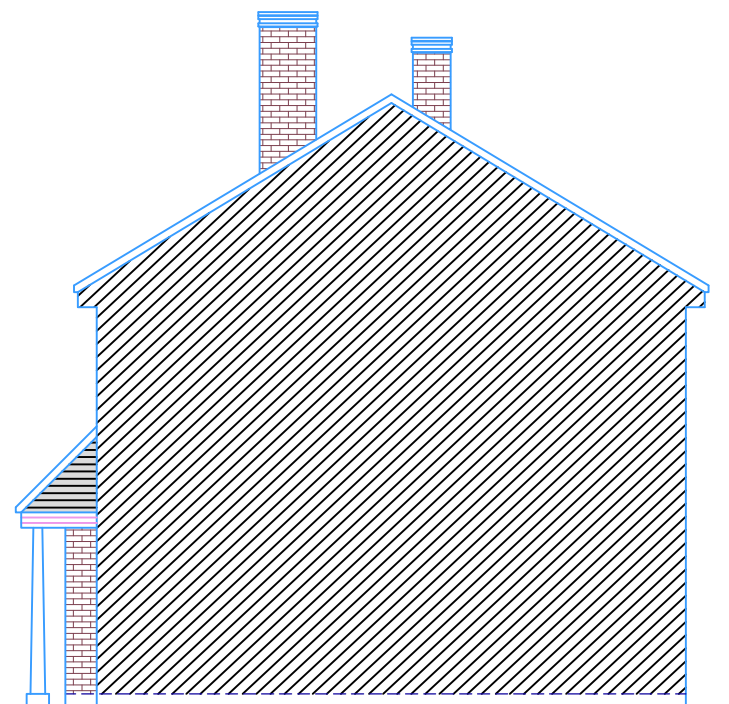

EXISTING ELEVATION SIDE B



THE LOFT CONVERTER


The Loft Converter (City) Ltd
 33 East Barent road New barnet EN4 8RN
 info@theloftconverter.com
 www.theloftconverter.com
 Mobile: 07525041120
 Tel: 0208 361 7458

Client
 129 FURZEHILL ROAD
 BOREHAMWOOD
 HERTFORDSHIRE WD6 2DP

Drawing Title
EXISTING ELEVATIONS


Scale 1:100	Date 05/03/2021	Checked AZ	Drawn By AZ
----------------	--------------------	---------------	----------------

Drawing Number D07	Revision
-----------------------	----------

 


Bringing TLC to your home

NOTES
 THIS DRAWING IS FOR PLANNING USE ONLY.
 STRUCTURE AND BUILDING CONTROL
 APPROVAL IS REQUIRED BEFORE
 COMMENCEMENT OF ANY BUILDING
 WORKS. DO NOT REPRODUCE THIS
 DRAWING WITHOUT PERMISSION. THIS
 DRAWING IS SUBJECT TO COPYRIGHT .

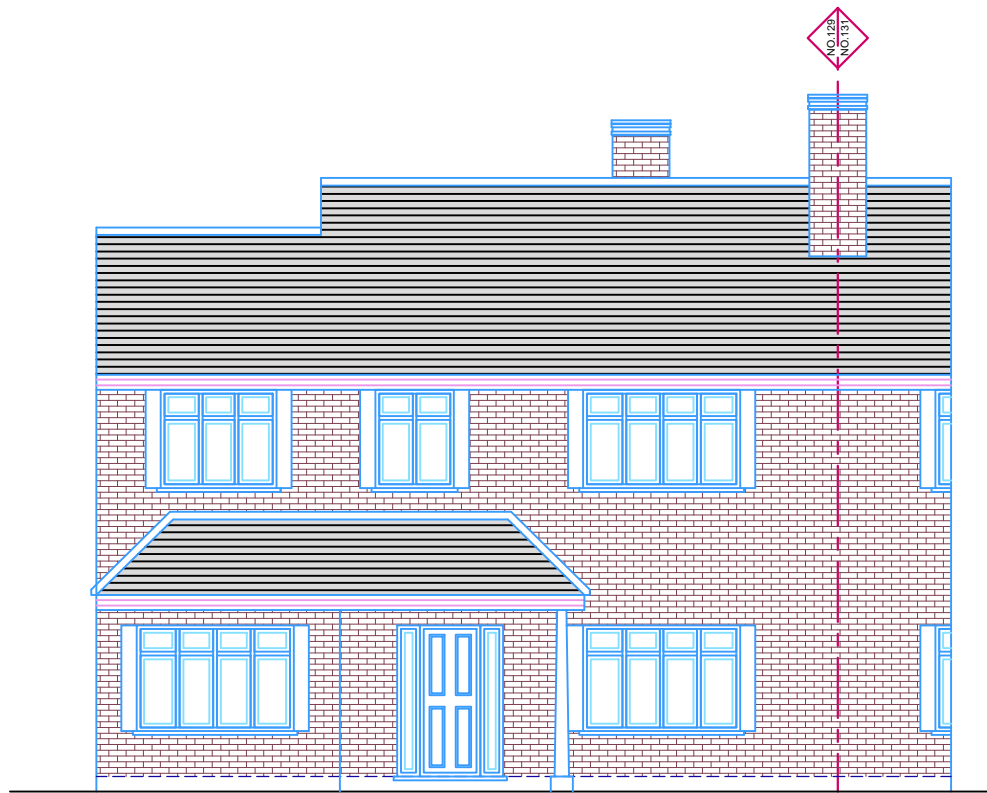

PROPOSED FRONT ELEVATION

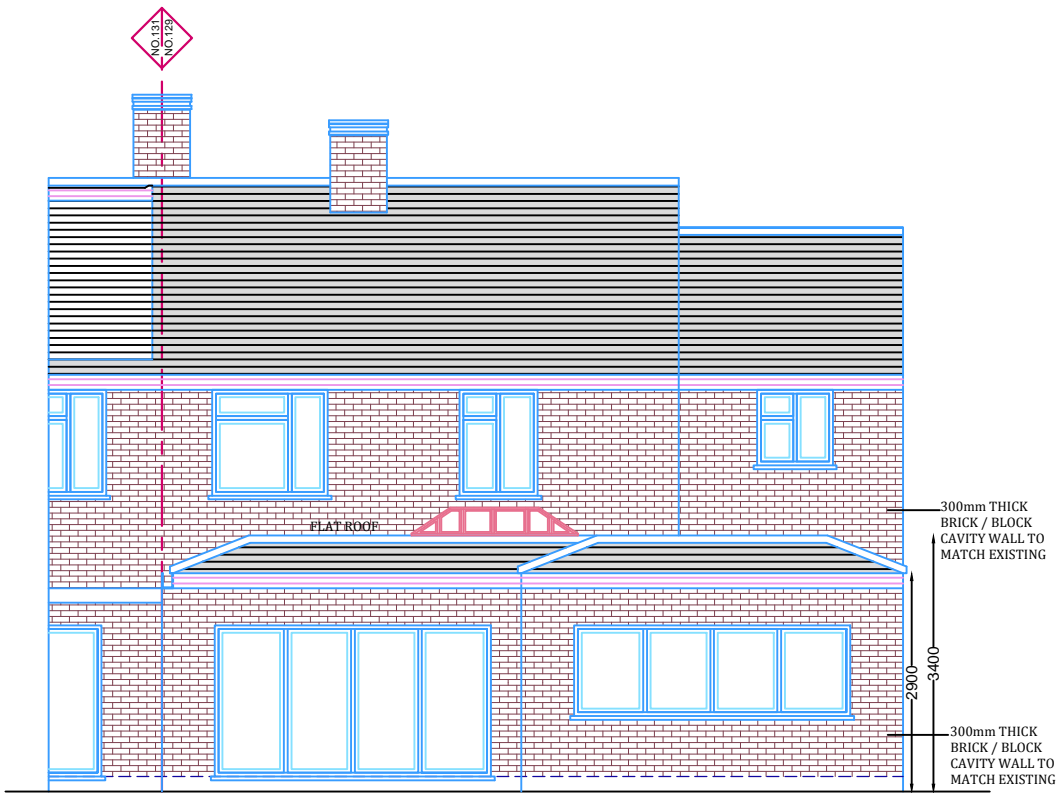


PROPOSED REAR ELEVATION

300mm THICK
 BRICK / BLOCK
 CAVITY WALL TO
 MATCH EXISTING


3400

2900

300mm THICK
 BRICK / BLOCK
 CAVITY WALL TO
 MATCH EXISTING

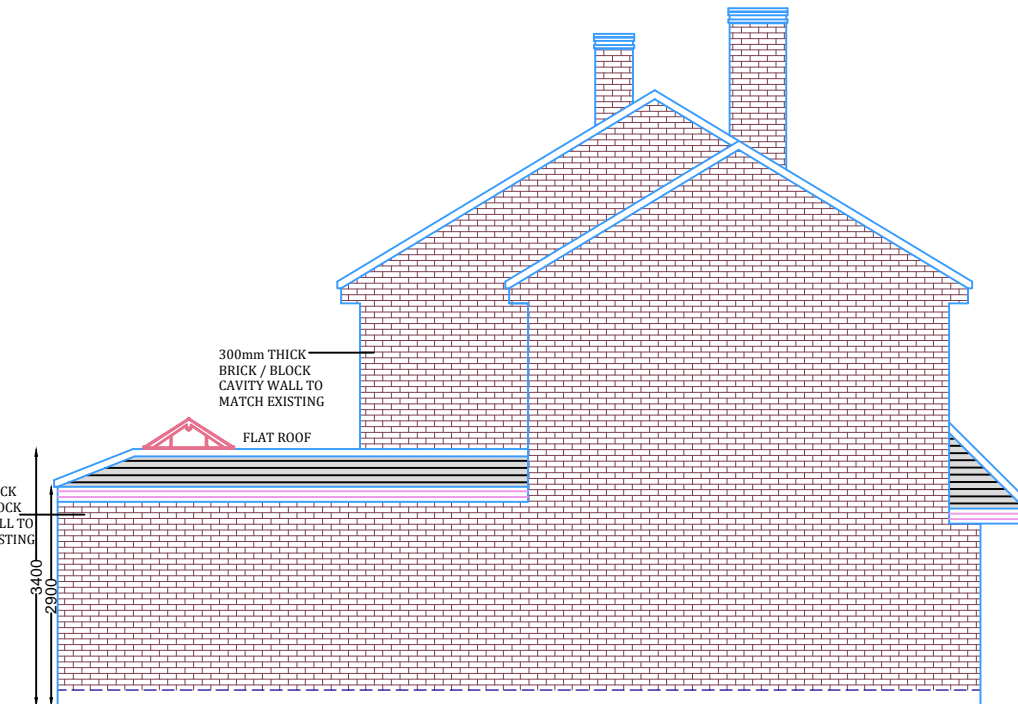

PROPOSED ELEVATION SIDE A

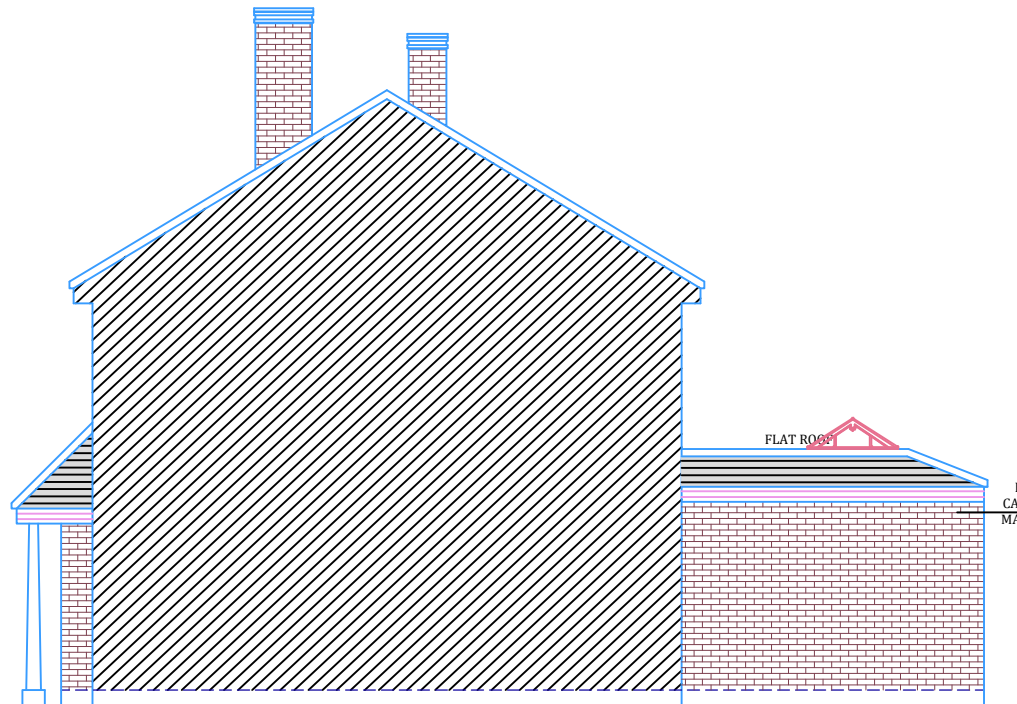

PROPOSED ELEVATION SIDE B

300mm THICK
 BRICK / BLOCK
 CAVITY WALL TO
 MATCH EXISTING

3400

2900

300mm THICK
 BRICK / BLOCK
 CAVITY WALL TO
 MATCH EXISTING

FLAT ROOF

300mm THICK
 BRICK / BLOCK
 CAVITY WALL TO
 MATCH EXISTING

FLAT ROOF

300mm THICK
 BRICK / BLOCK
 CAVITY WALL TO
 MATCH EXISTING



THE LOFT CONVERTER

The Loft Converter (City) Ltd
 33 East Barent road New barnet EN4 8RN
 info@theloftconverter.com
 www.theloftconverter.com
 Mobile: 07525041120
 Tel: 0208 361 7458

Client
 129 FURZEHILL ROAD
 BOREHAMWOOD
 HERTFORDSHIRE WD6 2DP

Drawing Title
PROPOSED ELEVATIONS


Scale 1:100	Date 05/03/2021	Checked AZ	Drawn By AZ
----------------	--------------------	---------------	----------------

Drawing Number D08	Revision
-----------------------	----------



Bringing TLC to your home

NOTES
 THIS DRAWING IS FOR PLANNING USE ONLY.
 STRUCTURE AND BUILDING CONTROL
 APPROVAL IS REQUIRED BEFORE
 COMMENCEMENT OF ANY BUILDING
 WORKS. DO NOT REPRODUCE THIS
 DRAWING WITHOUT PERMISSION. THIS
 DRAWING IS SUBJECT TO COPYRIGHT .

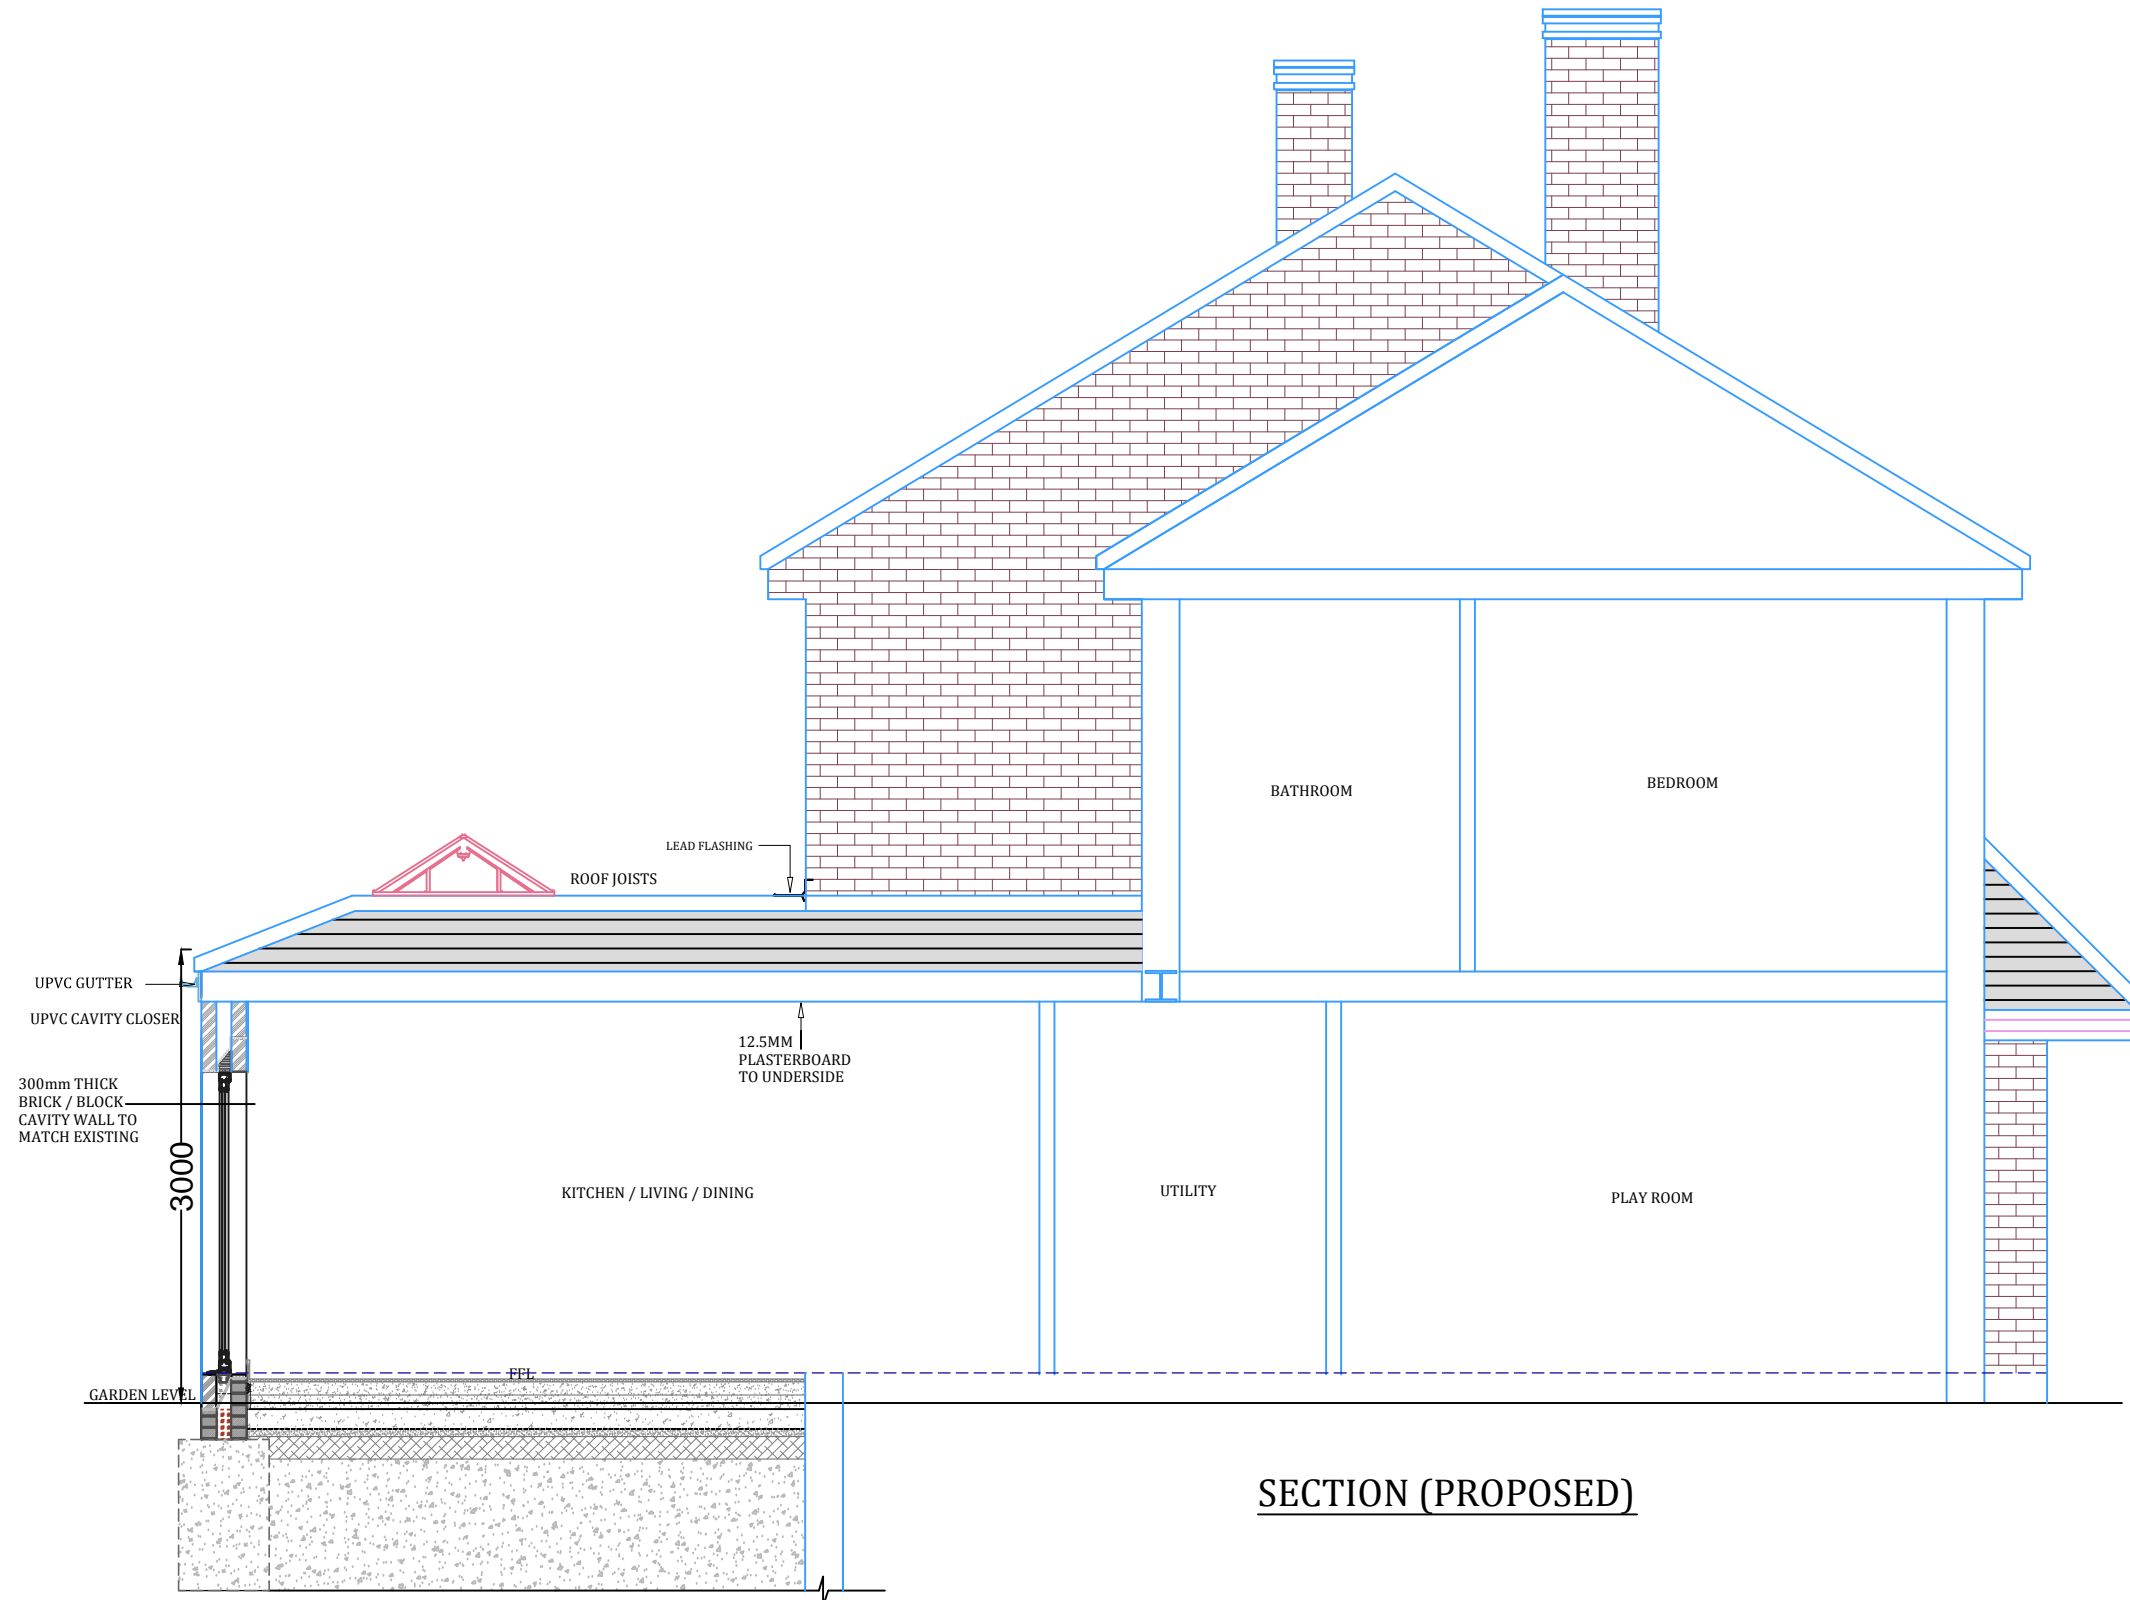

SECTION (PROPOSED)



THE LOFT CONVERTER

The Loft Converter (City) Ltd
 33 East Barent road New barnet EN4 8RN
 info@theloftconverter.com
 www.theloftconverter.com
 Mobile: 07525041120
 Tel: 0208 361 7458

Client
 129 FURZEHILL ROAD
 BOREHAMWOOD
 HERTFORDSHIRE WD6 2DP



Drawing Title
PROPOSED SECTION AA

Scale 1:50	Date 05/03/2021	Checked AZ	Drawn By AZ
---------------	--------------------	---------------	----------------

Drawing Number D09	Revision
-----------------------	----------

Bringing TLC to your home

NOTES
 THIS DRAWING IS FOR PLANNING USE ONLY.
 STRUCTURE AND BUILDING CONTROL
 APPROVAL IS REQUIRED BEFORE
 COMMENCEMENT OF ANY BUILDING
 WORKS. DO NOT REPRODUCE THIS
 DRAWING WITHOUT PERMISSION. THIS
 DRAWING IS SUBJECT TO COPYRIGHT .

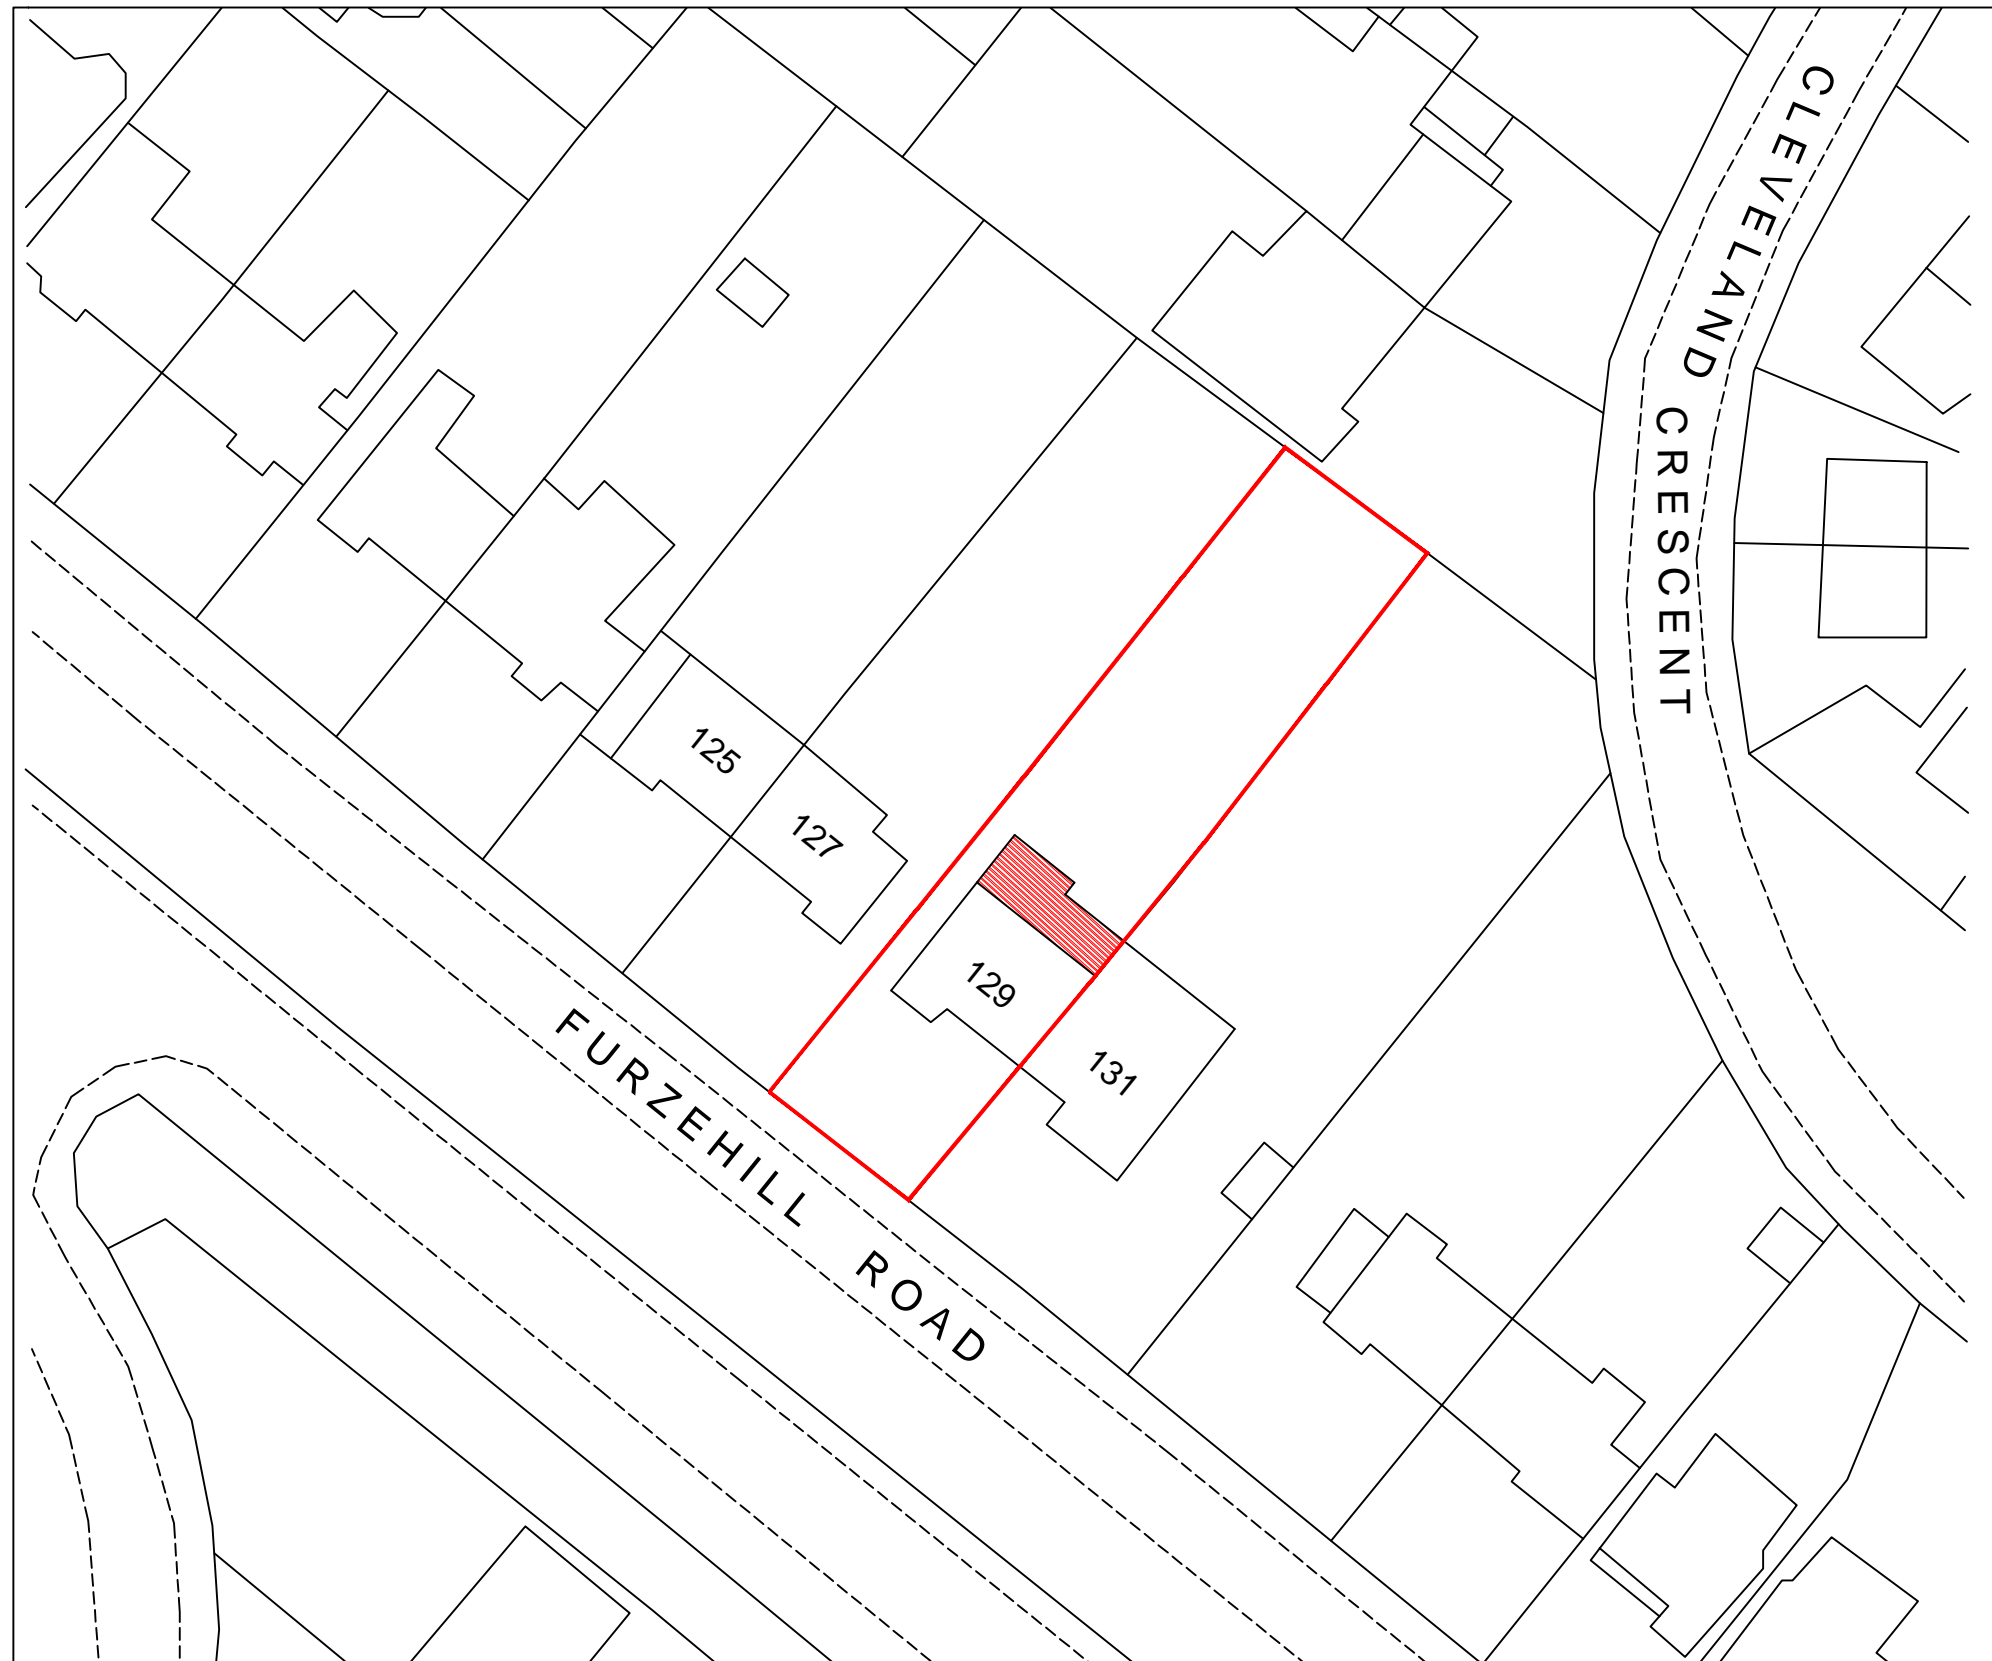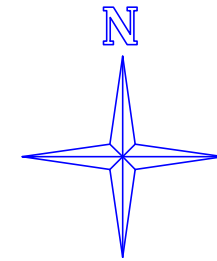

THE LOFT CONVERTER


The Loft Converter (City) Ltd
 33 East Barent road New barnet EN4 8RN
 info@theloftconverter.com
 www.theloftconverter.com
 Mobile: 07525041120
 Tel: 0208 361 7458

Client
**129 FURZEHILL ROAD
 BOREHAMWOOD
 HERTFORDSHIRE WD6 2DP**

Drawing Title
BLOCK PLAN



Scale 1:500	Date 05/03/2021	Checked AZ	Drawn By AZ
----------------	--------------------	---------------	----------------

Drawing Number D10	Revision
-----------------------	----------

 

Bringing TLC to your home

NOTES
 THIS DRAWING IS FOR PLANNING USE ONLY,
 STRUCTURE AND BUILDING CONTROL
 APPROVAL IS REQUIRED BEFORE
 COMMENCEMENT OF ANY BUILDING
 WORKS. DO NOT REPRODUCE THIS
 DRAWING WITHOUT PERMISSION, THIS
 DRAWING IS SUBJECT TO COPYRIGHT .

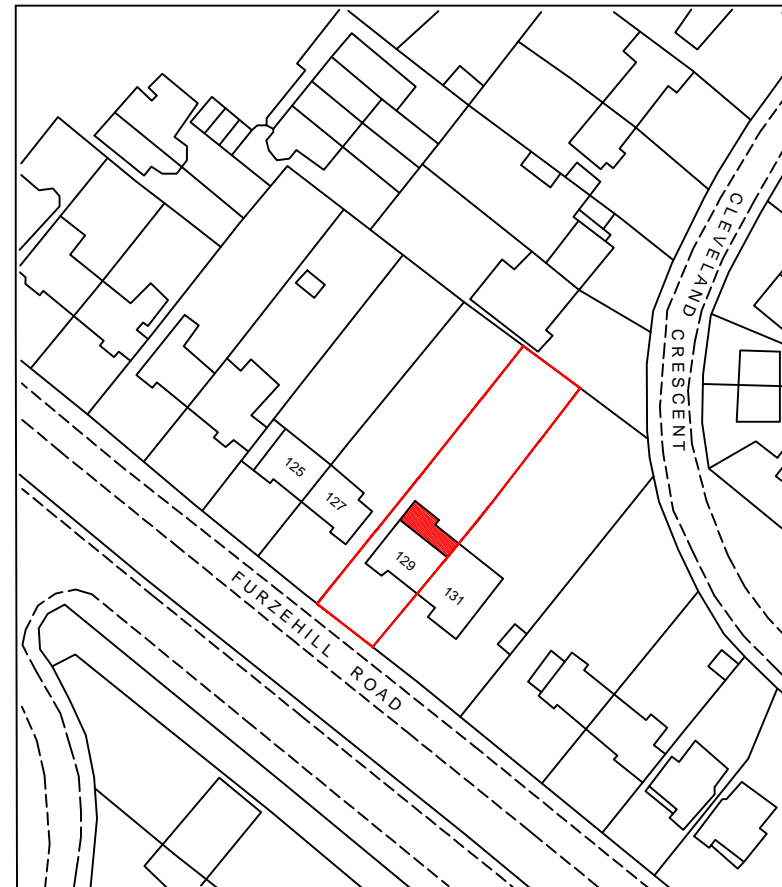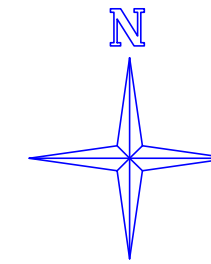

THE LOFT CONVERTER


The Loft Converter (City) Ltd
 33 East Barent road New barnet EN4 8RN
 info@theloftconverter.com
 www.theloftconverter.com
 Mobile: 07525041120
 Tel: 0208 361 7458

Client
 129 FURZE HILL ROAD
 BOREHAMWOOD
 HERTFORDSHIRE WD6 2DP

Drawing Title
SITE PLAN

Scale 1:1250	Date 05/03/2021	Checked AZ	Drawn By AZ
-----------------	--------------------	---------------	----------------

Drawing Number D11	Revision
-----------------------	----------

 

Bringing TLC to your home

GENERAL NOTES:

Do not scale from this drawing, any dimensions shown are indicative only and are subject to verification on site. The contractor to set out, check and co-ordinate all dimensions on site during the course of the works and prior to setting out on site. This drawing to be read in conjunction with all other architect's and engineer's drawings, Structural calculations and any specialist supplier's drawings. Prior to commencement of building works the contractor/owner should:-

1. Ensure that all working drawings and calculations are approved by building control or planning departments & that they are the current revised drawings before any works start on site.
2. Inform the building control department that the work are about to commence on site after receiving and approved decision from planning/ Building control in writing for your proposed works.
3. Verify boundary lines & ground conditions including checking positions and new connections of all gas: electrical, water & other services drainage ect. Within the site prior to the commencement of excavations. Owner is responsible for establishing own boundary lines as TLC are not responsible for excavations. Owner is responsible for establishing own boundary lines as TLC are not responsible for checking land ownership even if uncertain a land search should be carried out by the homeowner/contractor.
4. TLC are not responsible for builders changing design methods from proposed works, The client is responsible for works being carried out on a building notice.
5. Owner is responsible for purchasing additional materials and covering extra engineering design costs for any additional structural design change on site from the start to the end of building works requested by building control or any other third party's instruction during building works.
6. Request a copy of the party wall award where works affect party wall or involve excavations within 3 meters of adjoining buildings or building over a public sewer.
7. All drainage connections is assumed & is subject for checking by builder, Thames water & building control, could and surface connections should be approved by Thames water before commence.
8. Where works involve demolition to ensure that all elements of the building and adjoining structures are accounted for and that all necessary propping and temporary supports are in place.
9. Works carried out under a building notice or prior to approval of drawings are at the contractors/ owners risk. (all TLC drawings must be approved before works commence). Builders building without plans being approved by planning & building control departments are fully responsible for the likelihood of condemned works.
10. Any discrepancies, either between written and site dimensions or between this drawings and other consultant's or suppliers drawings, should be brought to the immediate attention of TLC before executing the structural, drainage, mechanical and electrical works. This includes types of materials if materials shown on drawings do not match which is on site then this will need to be brought to TLC attention straight away before works commence so an alternative design can be rechecked and approved by building control before works can commence.
11. All of TLC structural designs are subject to footings being 1m deep, if however the existing foundation is different a trail-hole will need to be dug to establish the existing foundation type and building control either a raft or ripped foundation, this will need to be designed by an engineer with an additional cost being implemented.
12. All wall/s which have been designed to be removed on plans are to be checked on site by building control inspector/builder for load bearing or non-load bearing status before purchase of steel/s. If non-load being then steel's should not be ordered. No refund of claim can be given against TLC on the design/materials charged for these steel/s.

OTHER NOTES:

All new proposed roof and wall finishes on this drawing to match existing materials. All new proposed skylights shown on this drawing will be designed not to protrude more than 150mm from the existing roof profile. All new proposed windows shown on the drawings which overlook other property's are designed to be non opening and of obscure glazing. For a permitted development loft design the dormer designed this way. All works to be carried out in accordance with the latest appropriate codes of practice and to comply with current building control regulations.

TERMS- This drawing has been created by The Loft converter (City) Limited for the "client" only. A bound contract has been made between both party's in which a signed contract for creation of works involving person-working hours for this drawings has been made, no refund will be allowed or claim made of drawing and any other drawing/s relating to this project for whatever reason can be made against TLC. The Loft Converter (city) Limited had full copyright of this material and have the full right to control the use of these works, any company, department or person that infringes these rights will be subject to legal compensation brought against them. Client accepting these terms has agreed on all the above by signing the contract between both party's and understands that no refund can be given.



THE LOFT CONVERTER

The Loft Converter (City) Ltd
 33 East Barent road New barnet EN4 8RN
 info@theloftconverter.com
 www.theloftconverter.com
 Mobile: 07525041120
 Tel:0208 361 7458

Client
**129 FURZEHILL ROAD
 BOREHAMWOOD
 HERTFORDSHIRE WD6 2DP**

Drawing Title
NOTES

Scale NTS	Date 05/03/2021	Checked AZ	Drawn By AZ
Drawing Number D12			Revision

Bringing TLC to your home