



NOTES  
 THIS DRAWING IS FOR PLANNING USE ONLY.  
 STRUCTURE AND BUILDING CONTROL  
 APPROVAL IS REQUIRED BEFORE  
 COMMENCEMENT OF ANY BUILDING  
 WORKS. DO NOT REPRODUCE THIS  
 DRAWING WITHOUT PERMISSION. THIS  
 DRAWING IS SUBJECT TO COPYRIGHT .

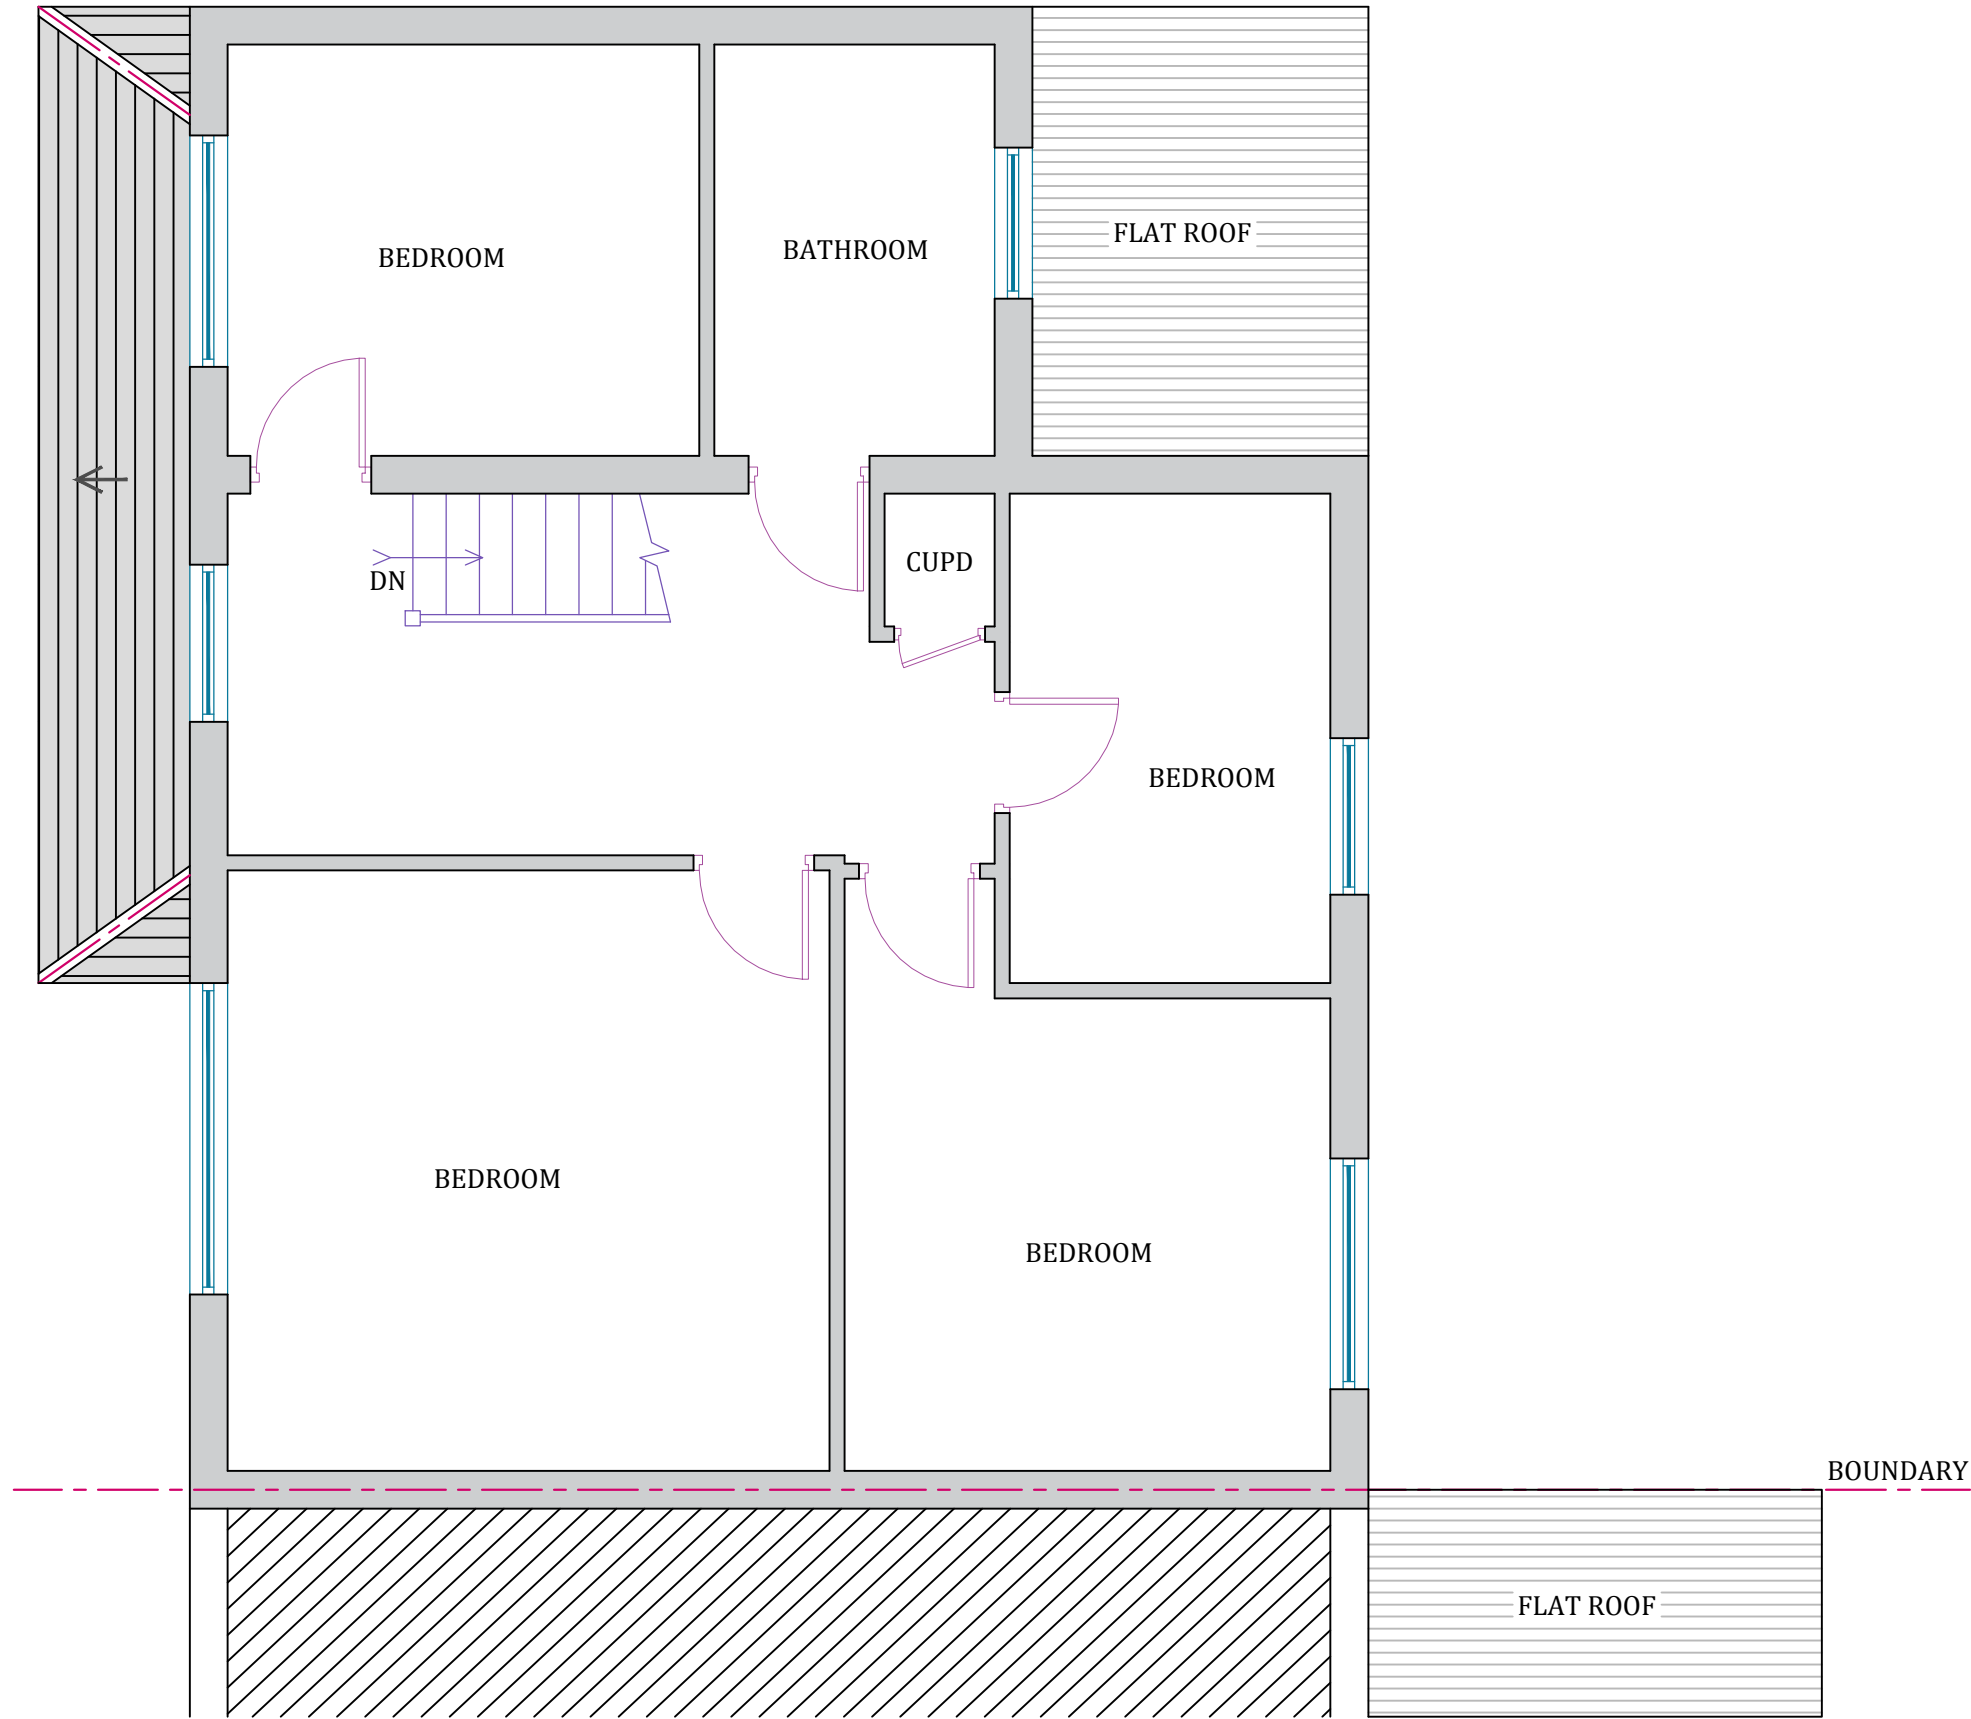

**EXISTING FIRST FLOOR PLAN**

 

**Bringing TLC to your home**



**THE LOFT CONVERTER**

The Loft Converter (City) Ltd  
 33 East Barent road New barnet EN4 8RN  
 info@theloftconverter.com  
 www.theloftconverter.com  
 Mobile: 07525041120  
 Tel: 0208 361 7458

Client  
**129 FURZEHILL ROAD  
 BOREHAMWOOD  
 HERTFORDSHIRE WD6 2DP**

Drawing Title  
**EXISTING FIRST FLOOR PLAN**

Scale 1:50	Date 05/03/2021	Checked AZ	Drawn By AZ
Drawing Number D02			Revision