



NOTES
 THIS DRAWING IS FOR PLANNING USE ONLY.
 STRUCTURE AND BUILDING CONTROL
 APPROVAL IS REQUIRED BEFORE
 COMMENCEMENT OF ANY BUILDING
 WORKS. DO NOT REPRODUCE THIS
 DRAWING WITHOUT PERMISSION. THIS
 DRAWING IS SUBJECT TO COPYRIGHT .

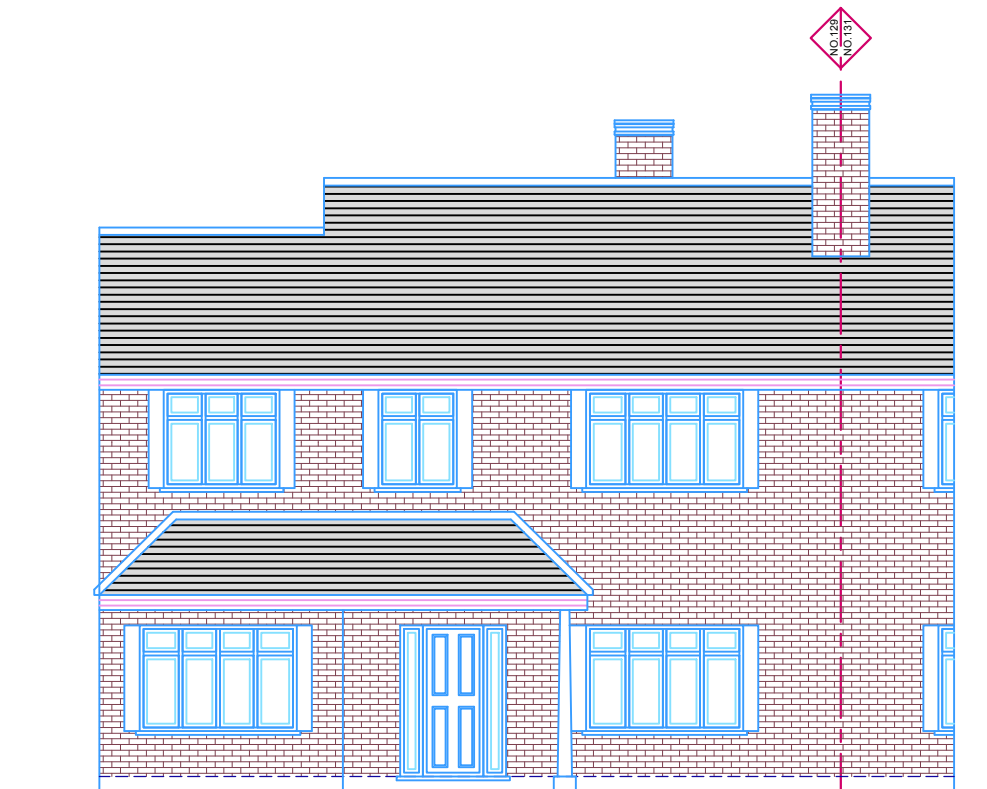

PROPOSED FRONT ELEVATION

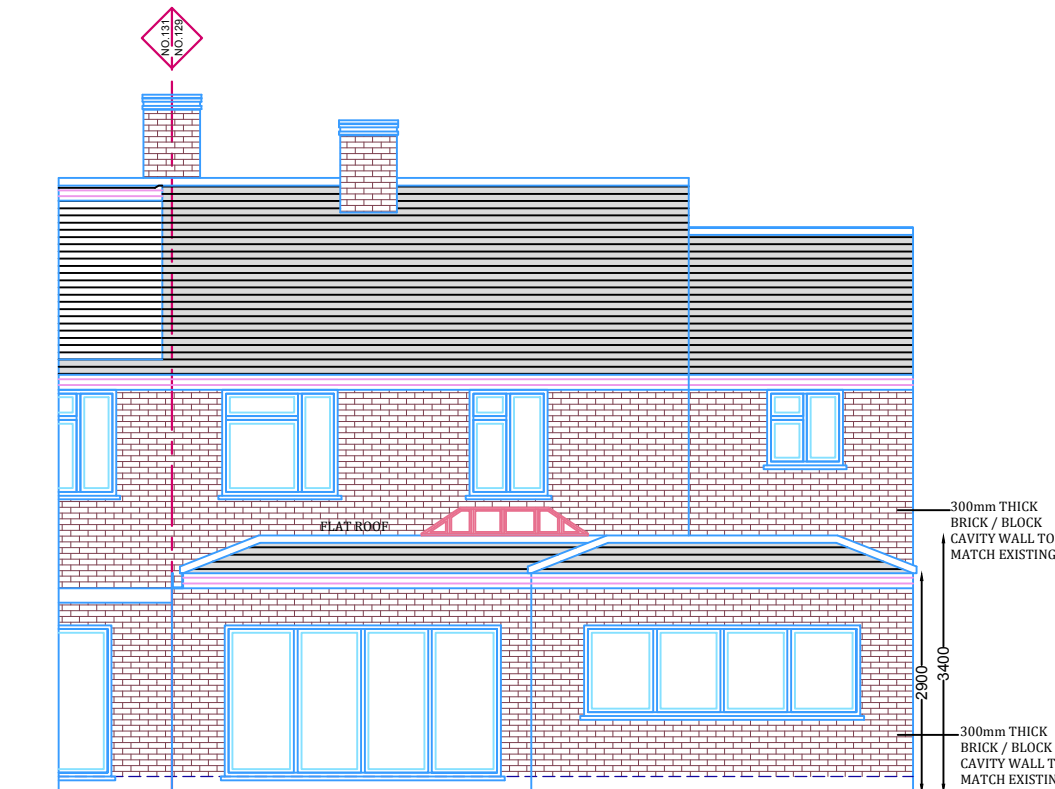

PROPOSED REAR ELEVATION

300mm THICK
 BRICK / BLOCK
 CAVITY WALL TO
 MATCH EXISTING

3400

2900

300mm THICK
 BRICK / BLOCK
 CAVITY WALL TO
 MATCH EXISTING



THE LOFT CONVERTER


The Loft Converter (City) Ltd
 33 East Barent road New barnet EN4 8RN
 info@theloftconverter.com
 www.theloftconverter.com
 Mobile: 07525041120
 Tel: 0208 361 7458

Client
 129 FURZEHILL ROAD
 BOREHAMWOOD
 HERTFORDSHIRE WD6 2DP


Drawing Title
PROPOSED ELEVATIONS

Scale 1:100	Date 05/03/2021	Checked AZ	Drawn By AZ
----------------	--------------------	---------------	----------------

Drawing Number D08	Revision
-----------------------	----------

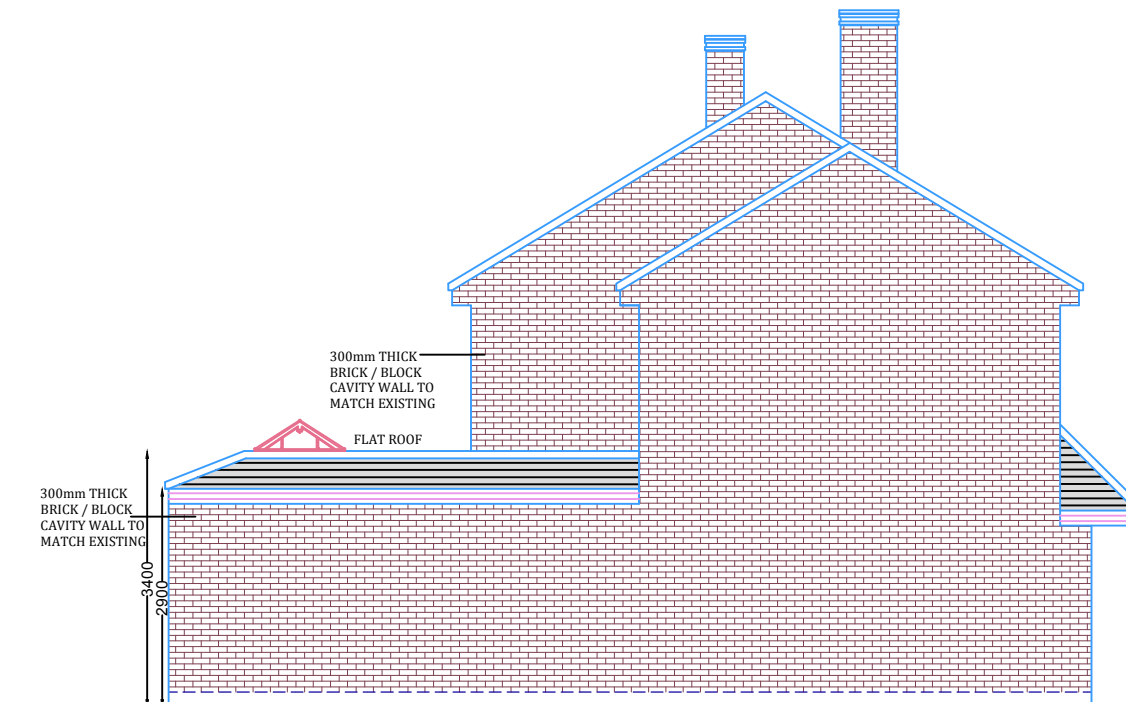

PROPOSED ELEVATION SIDE A

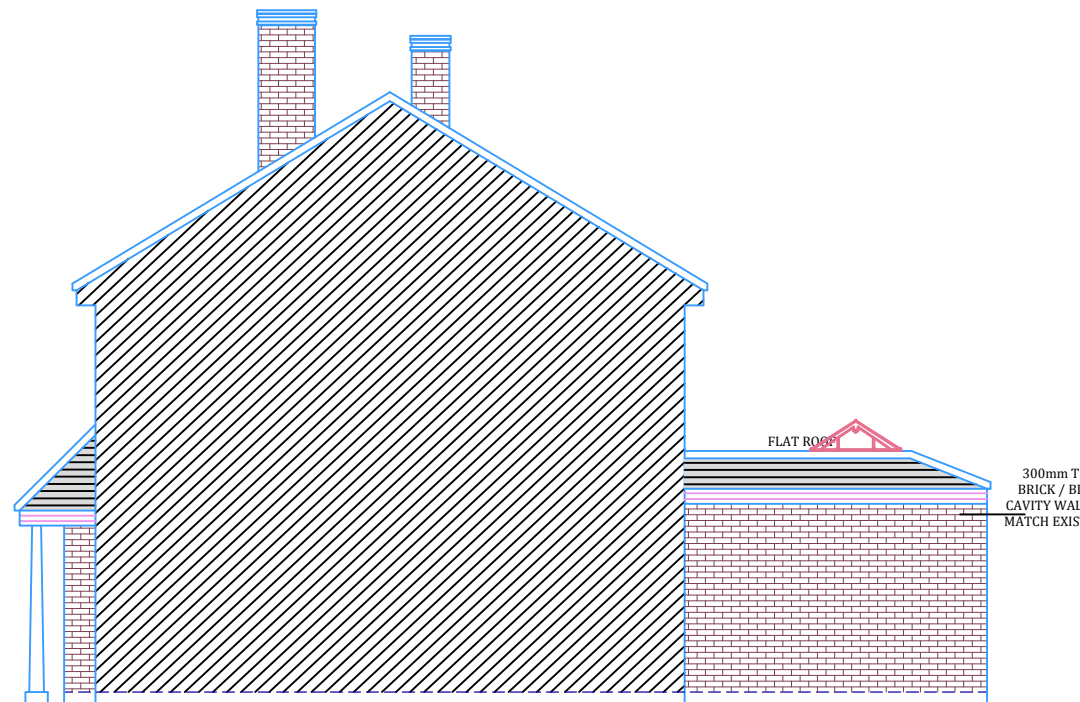

PROPOSED ELEVATION SIDE B

300mm THICK
 BRICK / BLOCK
 CAVITY WALL TO
 MATCH EXISTING

3400

2900


300mm THICK
 BRICK / BLOCK
 CAVITY WALL TO
 MATCH EXISTING

FLAT ROOF

300mm THICK
 BRICK / BLOCK
 CAVITY WALL TO
 MATCH EXISTING

FLAT ROOF

300mm THICK
 BRICK / BLOCK
 CAVITY WALL TO
 MATCH EXISTING

 

Bringing TLC to your home