




LOCATION PLAN
(1:1250)



GROUND FLOOR PLAN
(1:50)

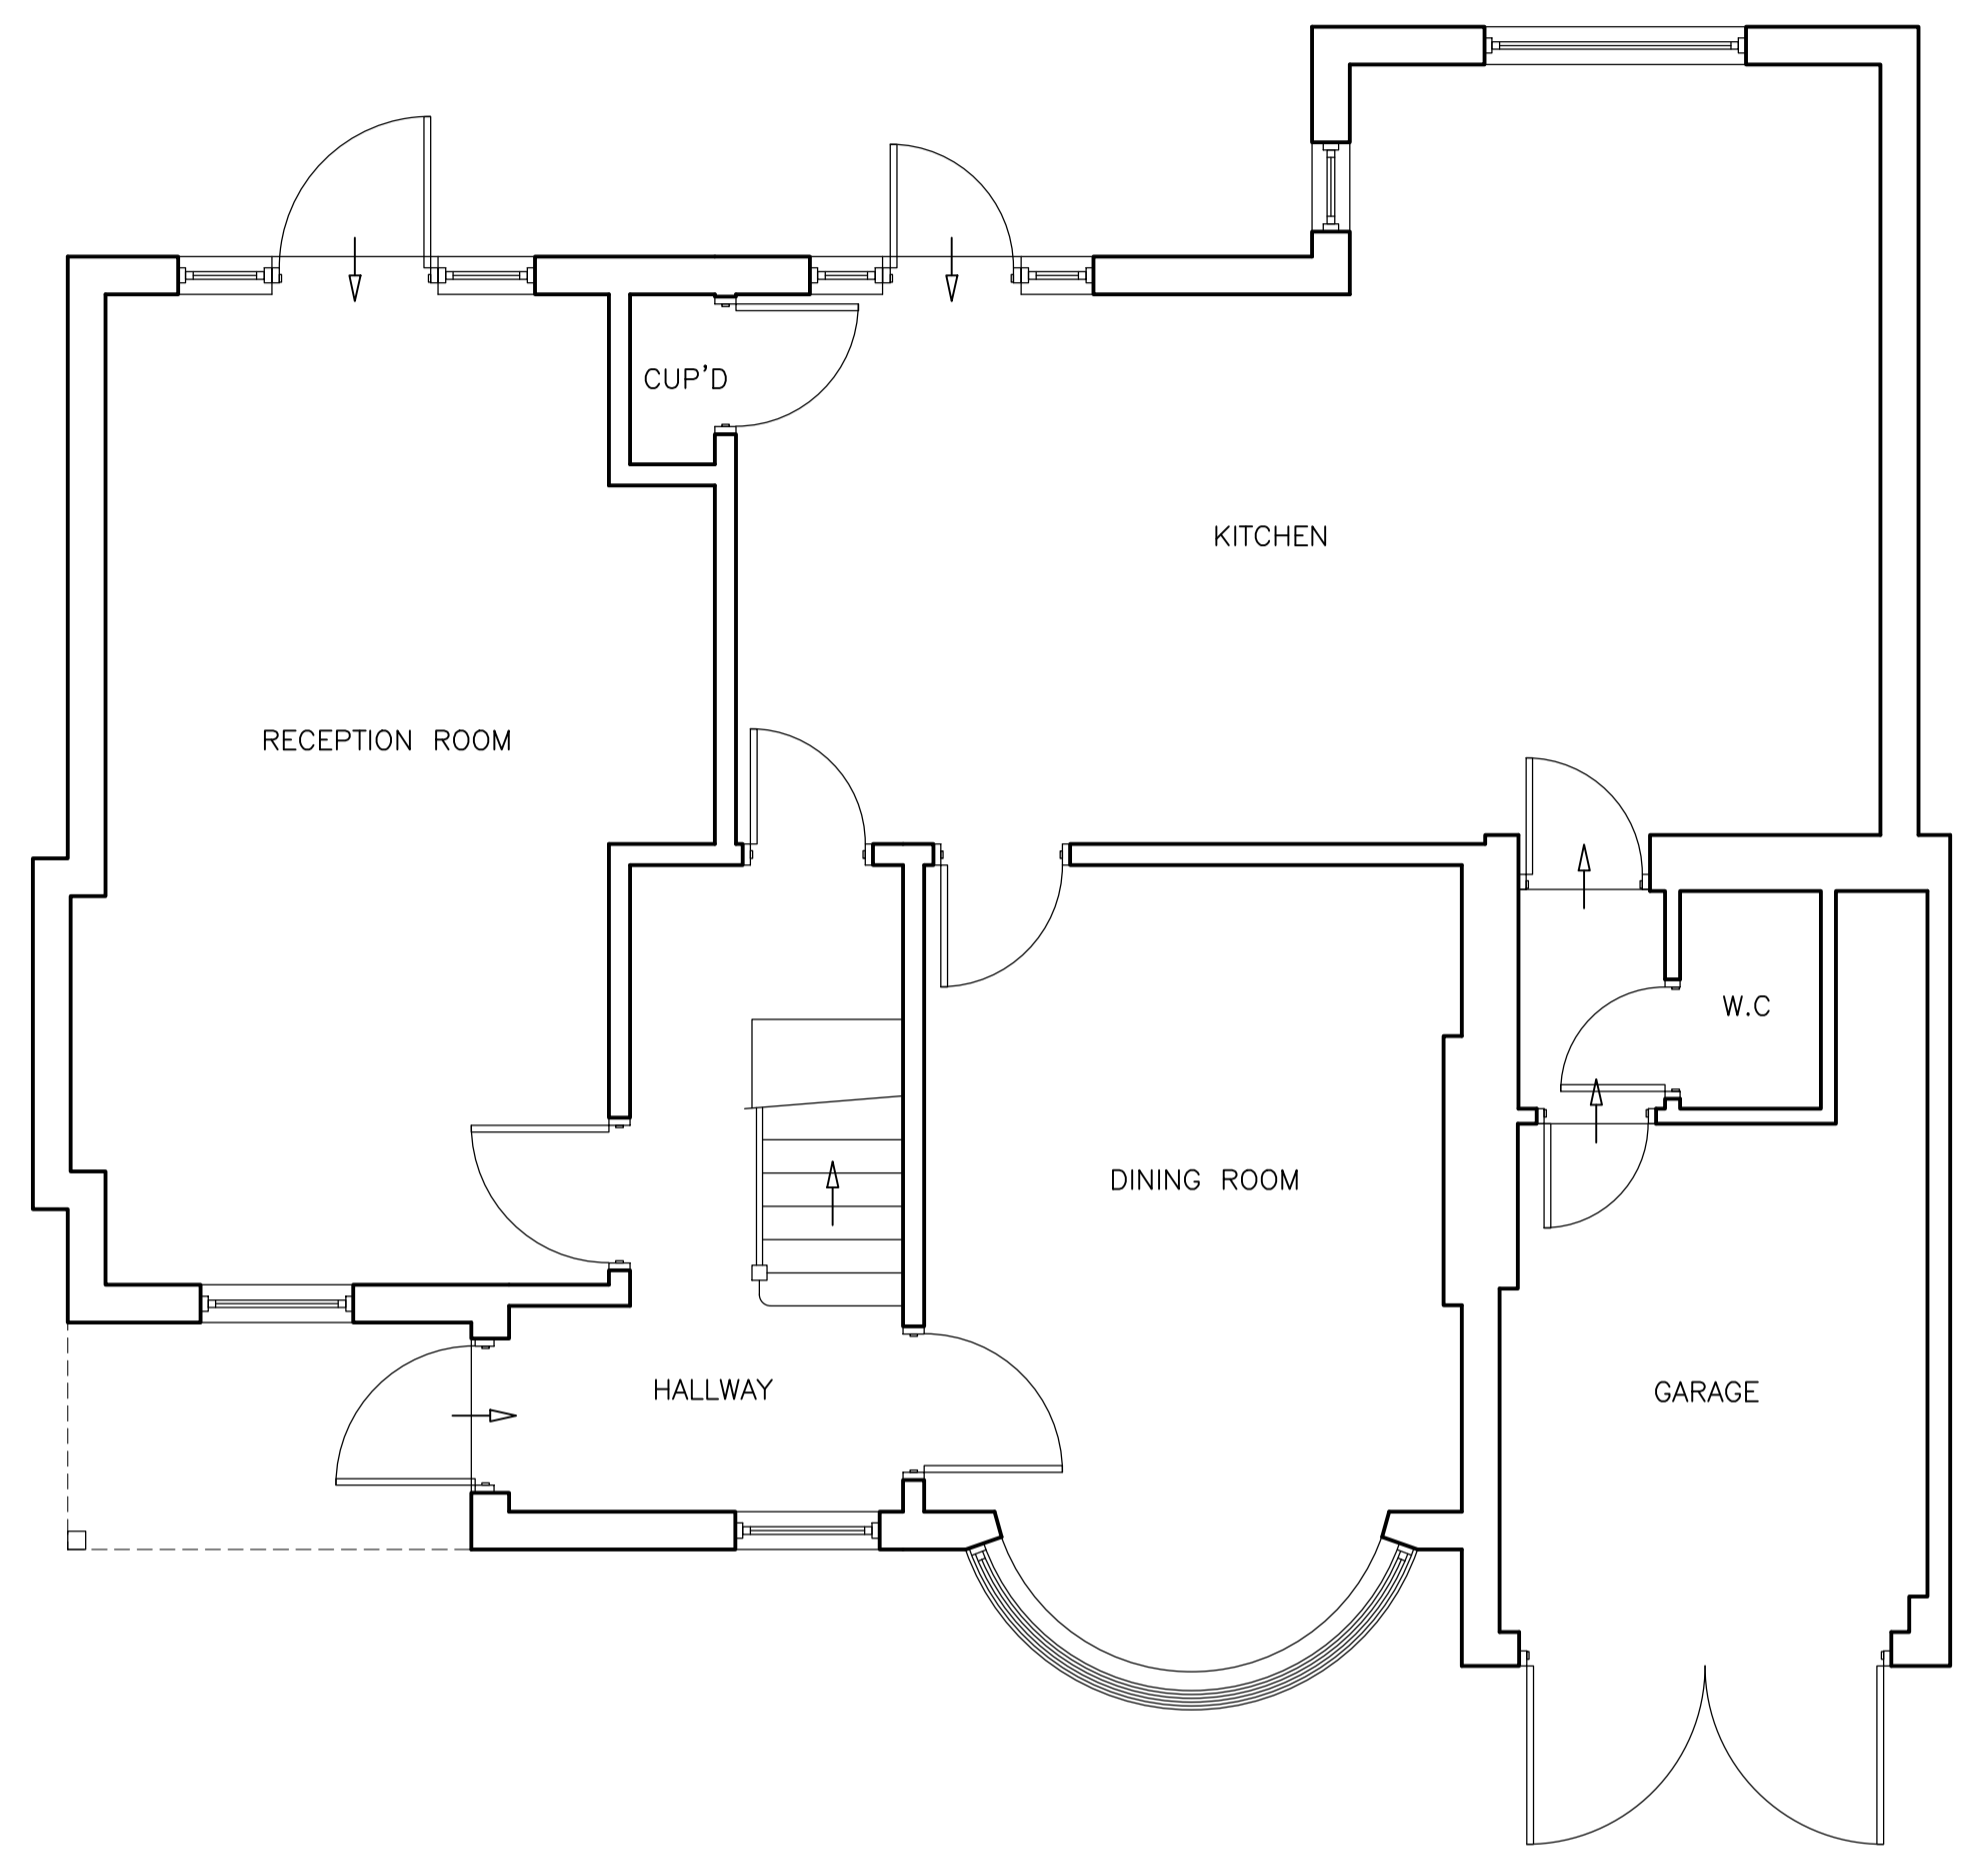

FIRST FLOOR PLAN
(1:50)

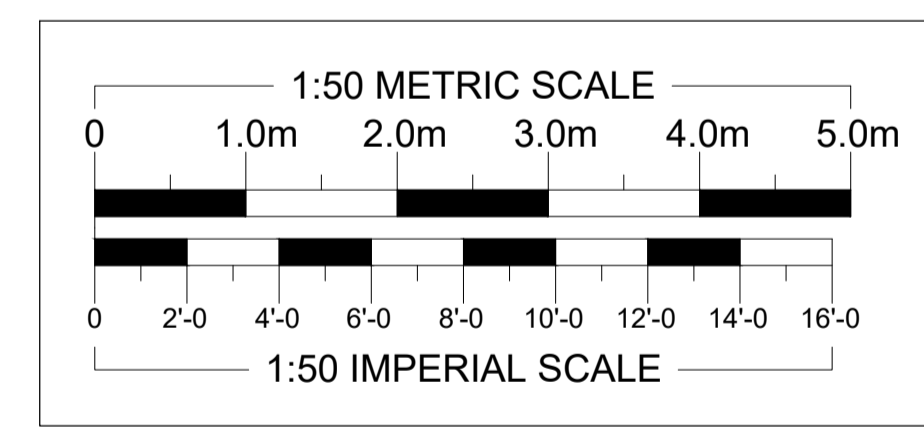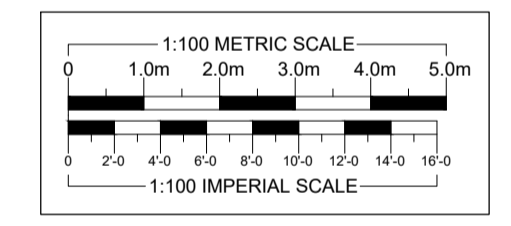

FRONT ELEVATION
(1:100)



REAR ELEVATION
(1:100)



RIGHT ELEVATION
(1:100)

REVISIONS	DATE
ARTHUR J. FERRYMAN & ASSOCIATES ARCHITECTURAL CONSULTANTS • SURVEYORS 128 HIGH STREET • BUSHEY • HERTS • WD23 3DE Tel: 020 8950 0508 Email: office@ajferryman.co.uk	
TITLE AS EXISTING	
ADDRESS 39 Silverdale Road Bushey WD23 2LY	
CLIENT Mr D Passera	DATE 05/21
SCALE AS SHOWN @A1	DRAWN BMc
DRAWING 221075/01	REV.