



FLOOR PLAN (as proposed) 1:50 @ A1




REAR ELEVATION (as proposed) 1:50 @ A1

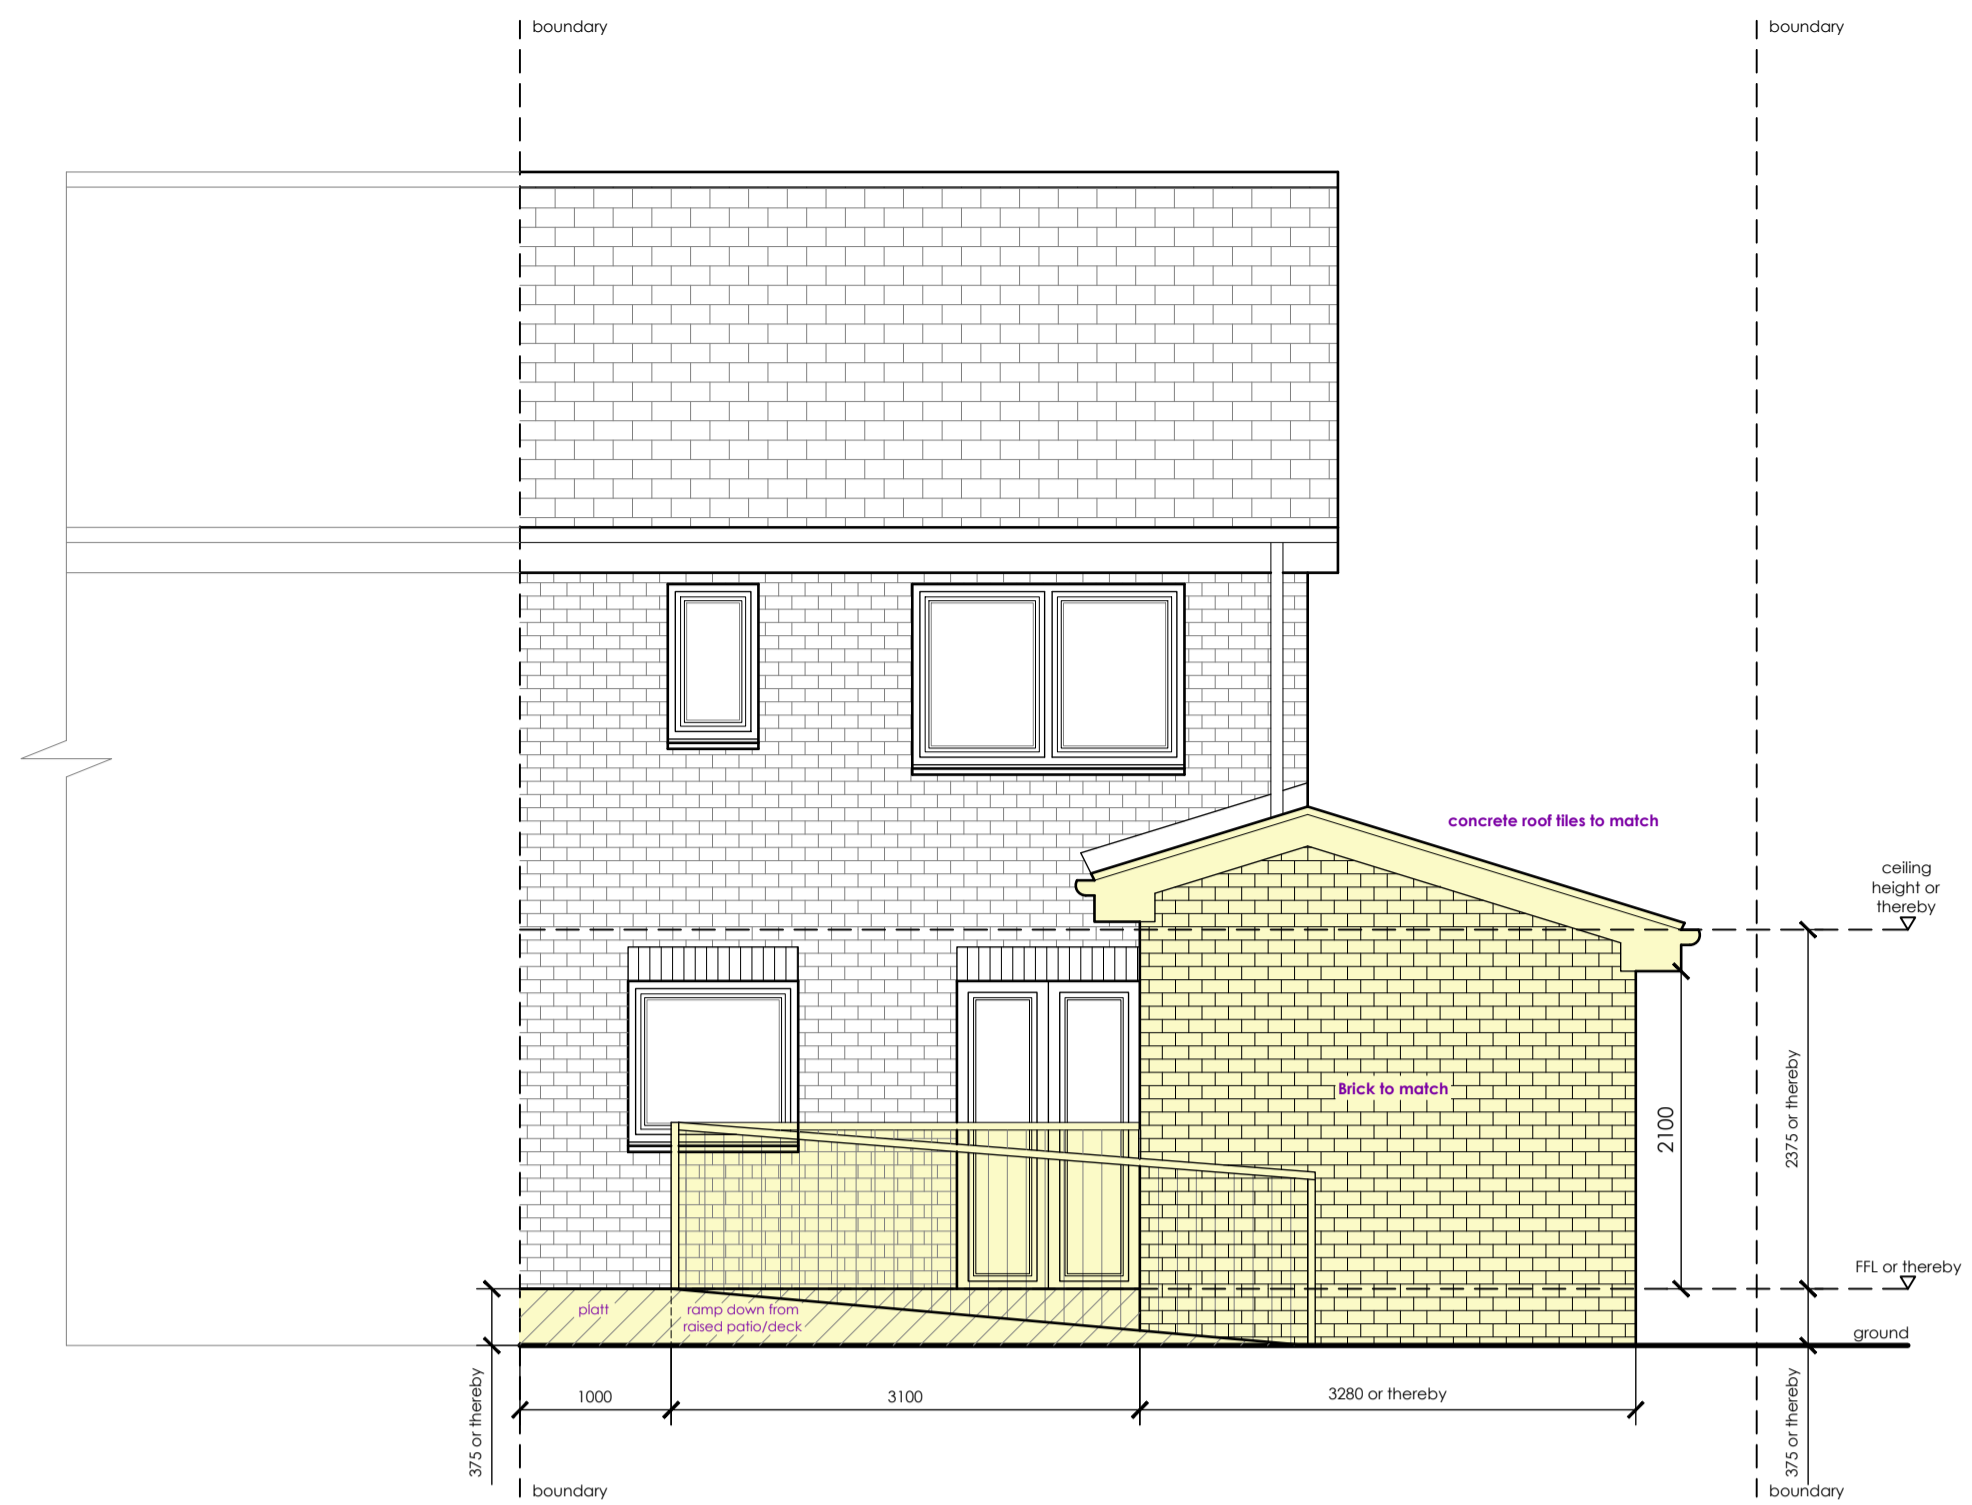


FRONT ELEVATION (as proposed) 1:50 @ A1

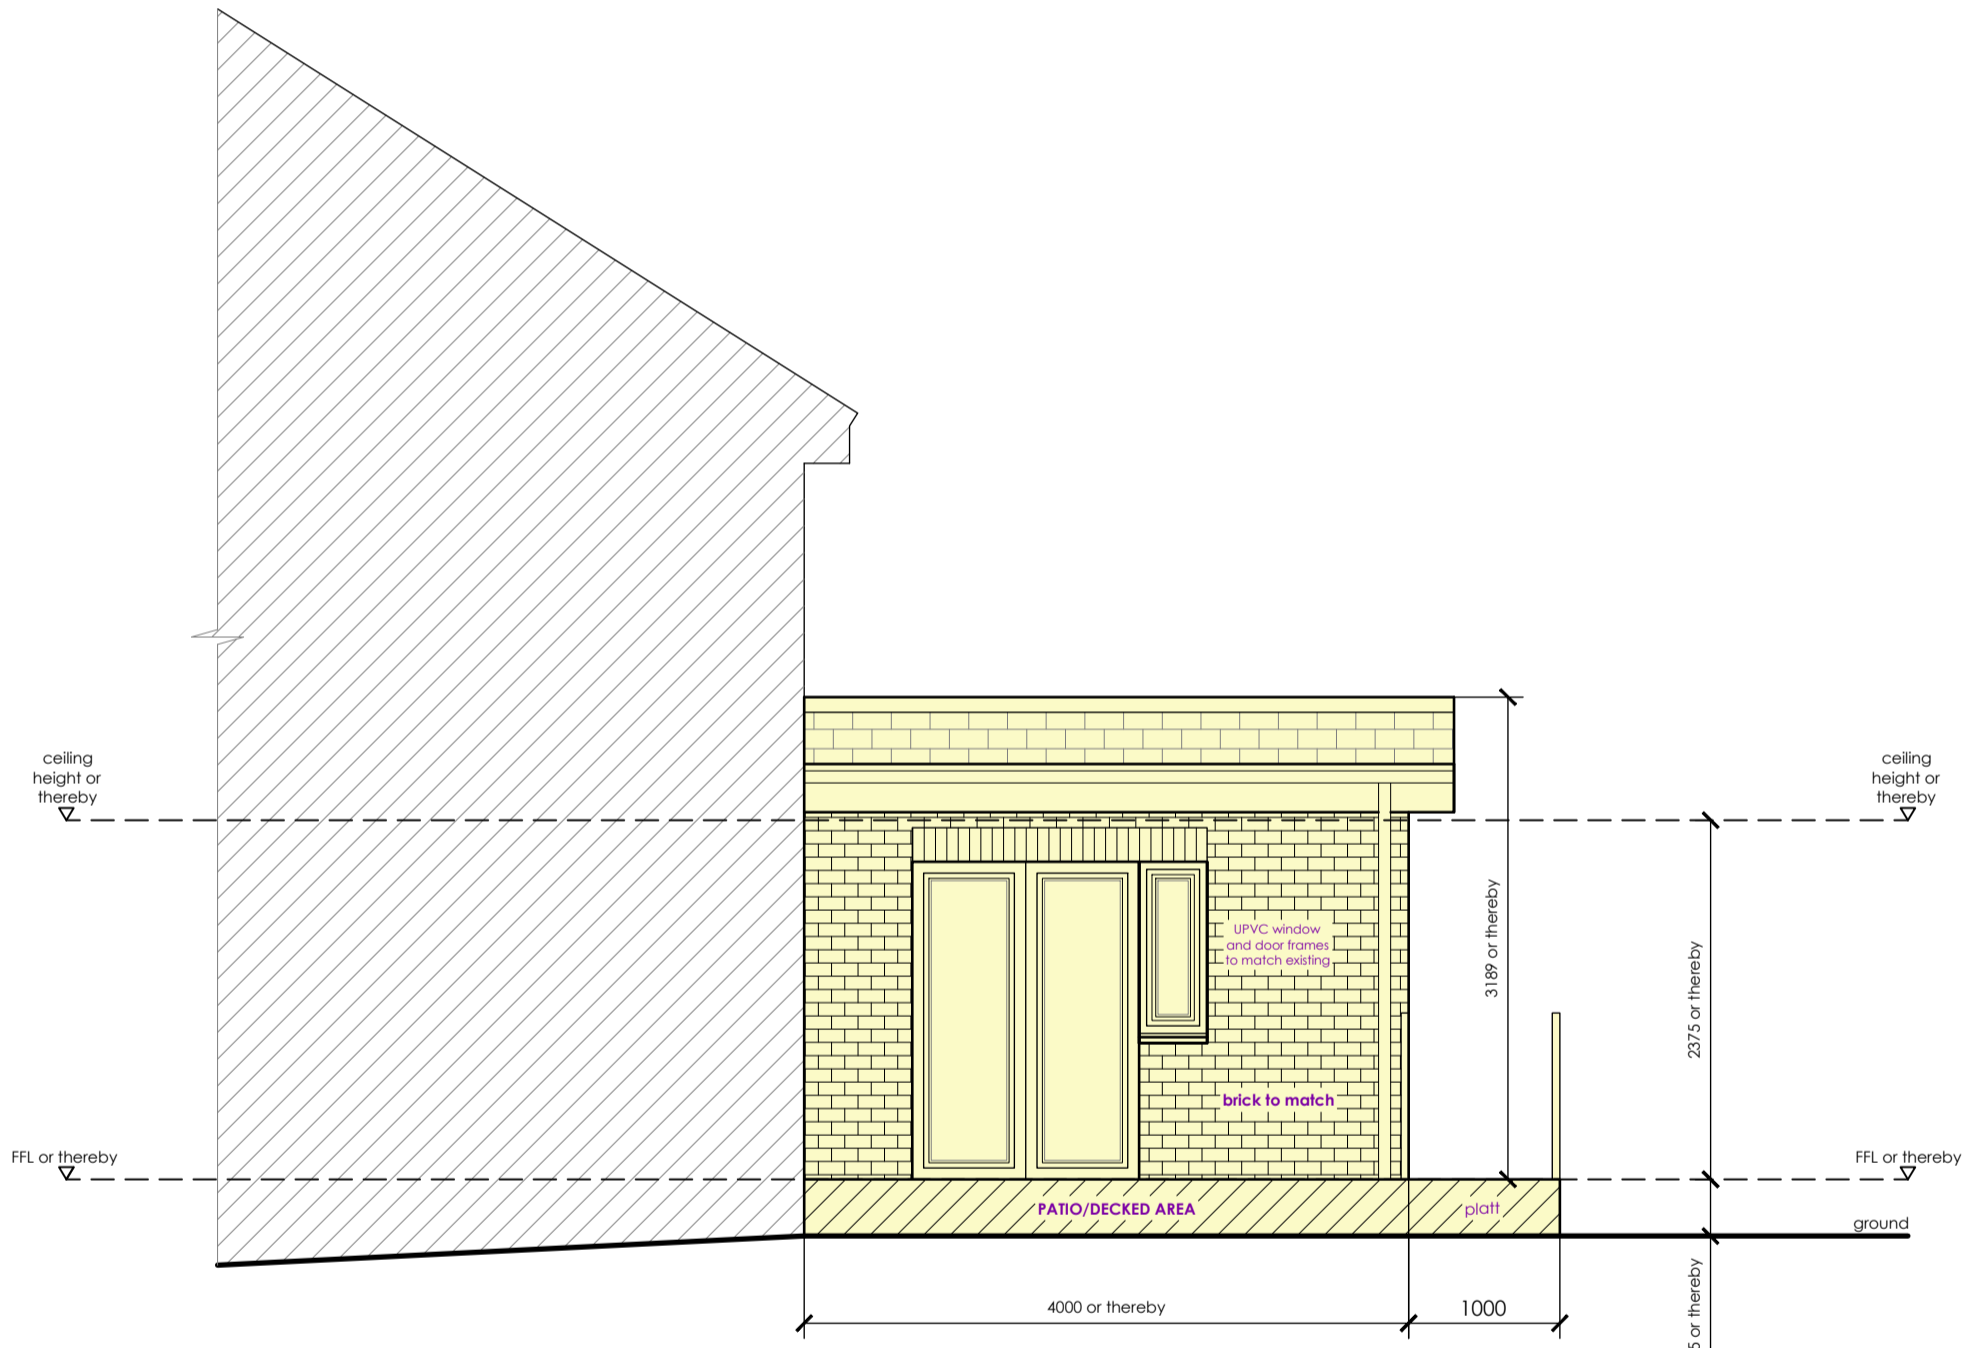


SIDE ELEVATION (as proposed) 1:50 @ A1

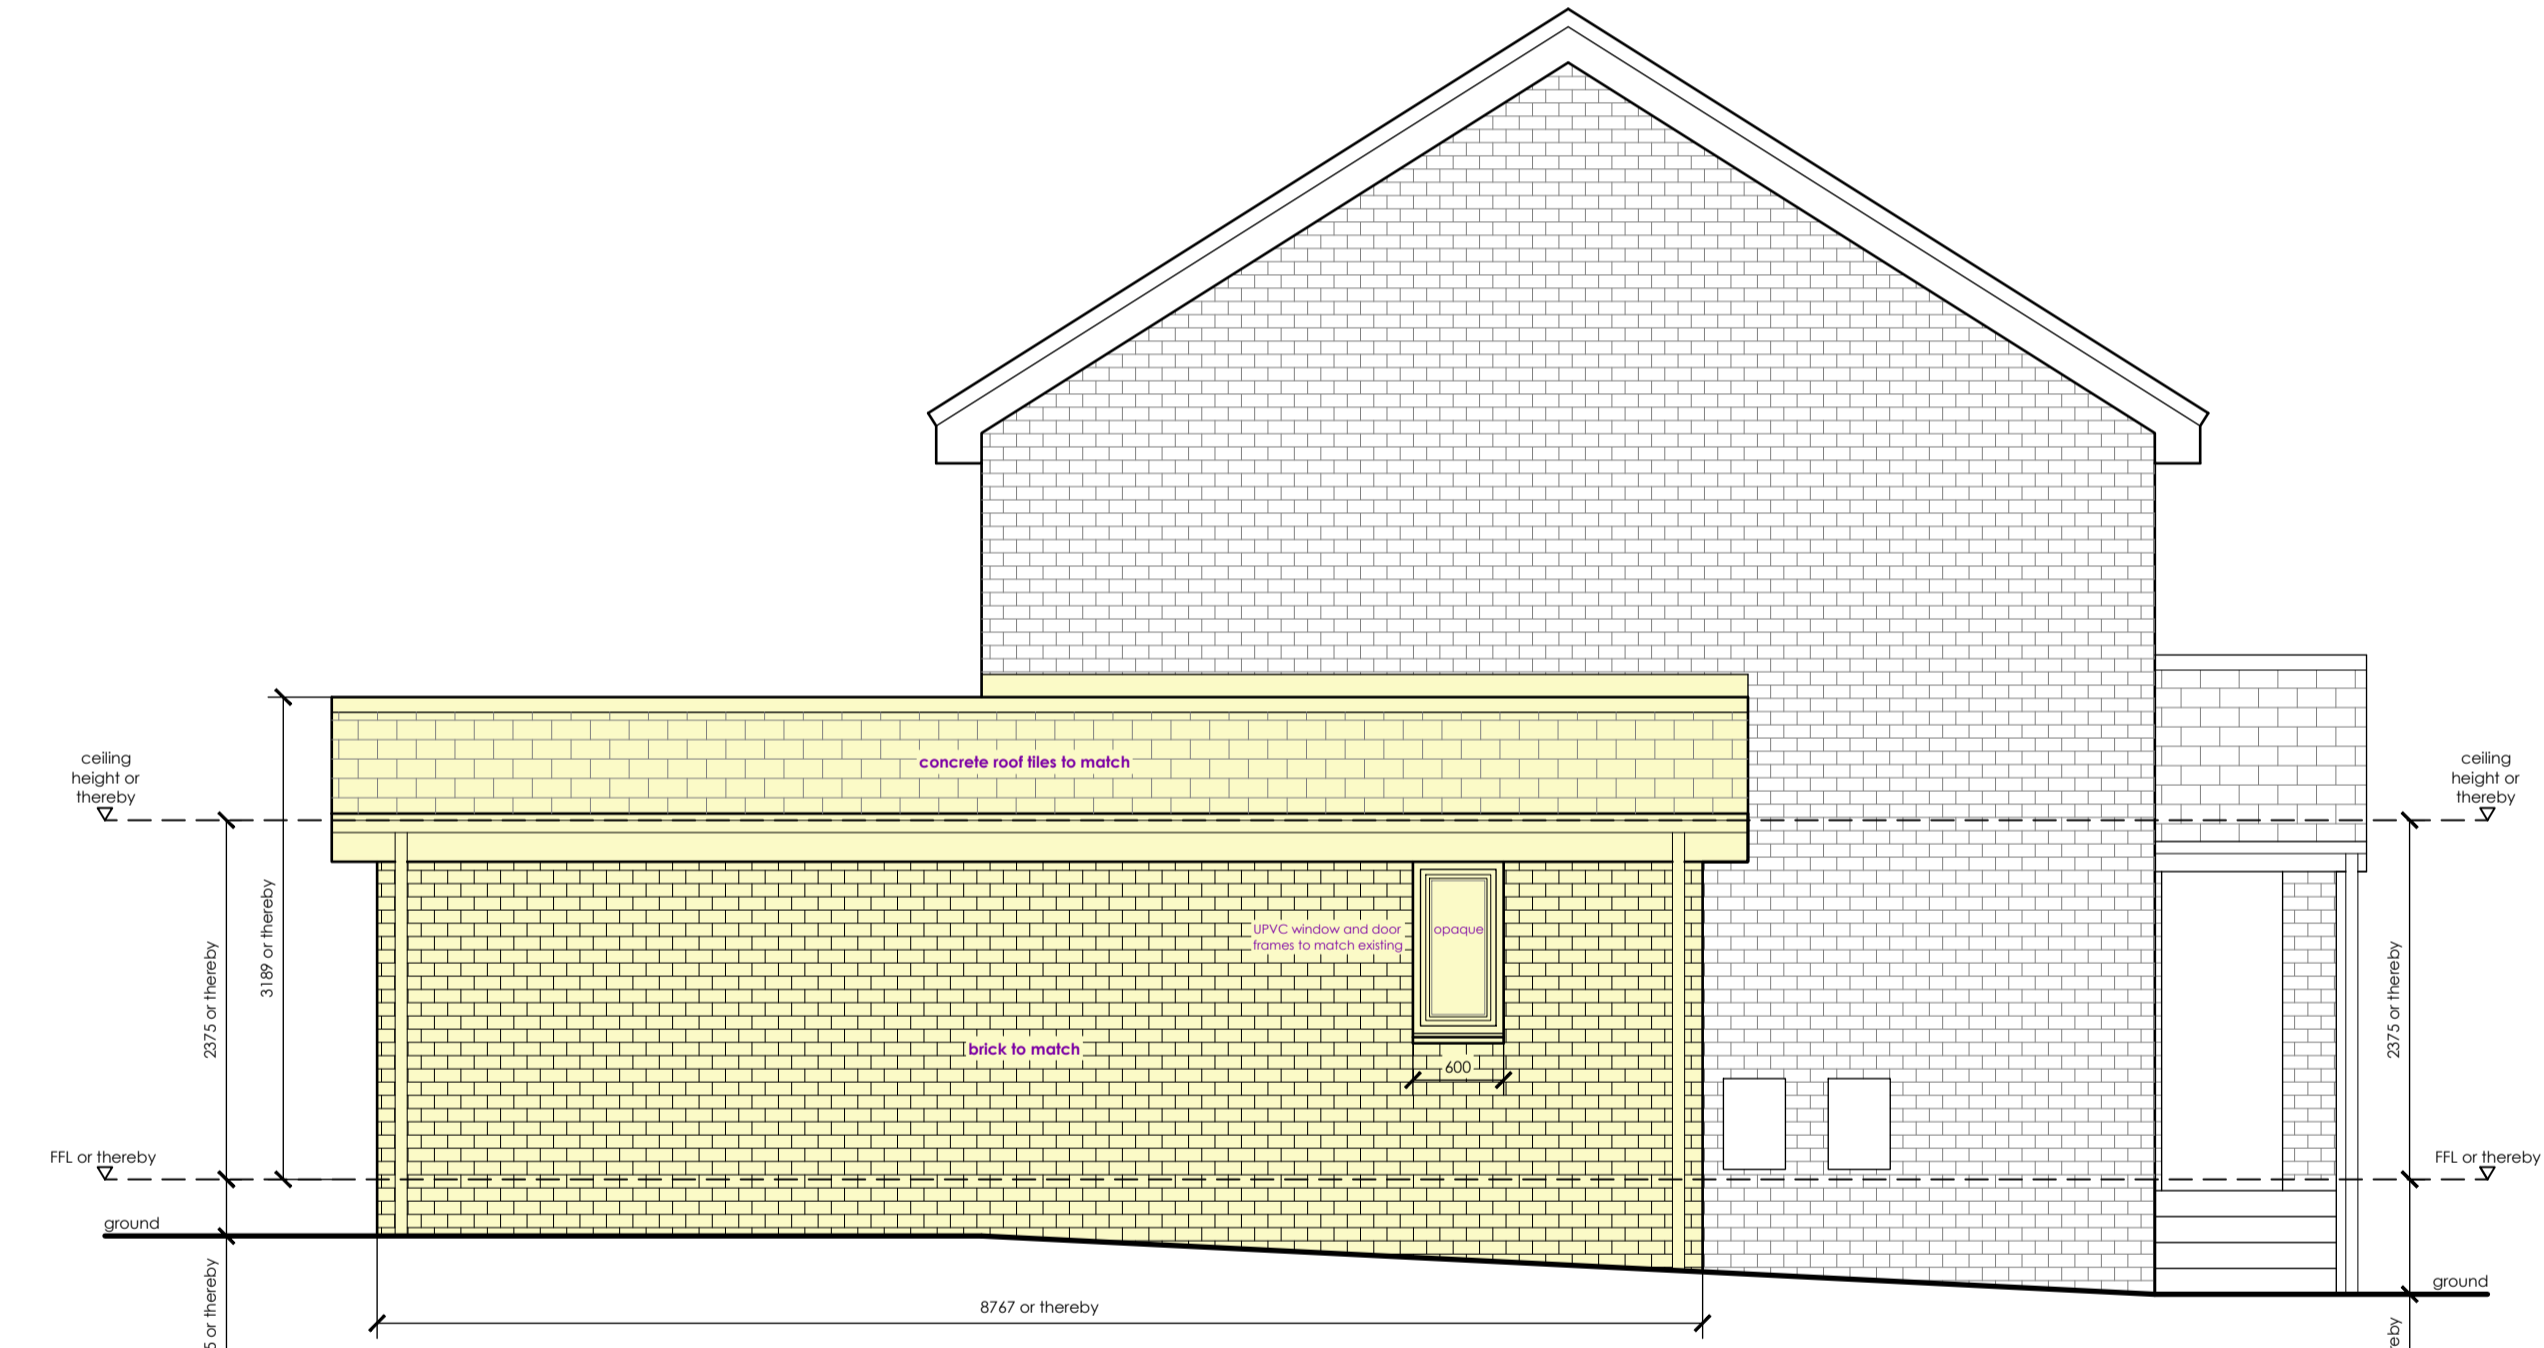

SIDE ELEVATION (as proposed) 1:50 @ A1

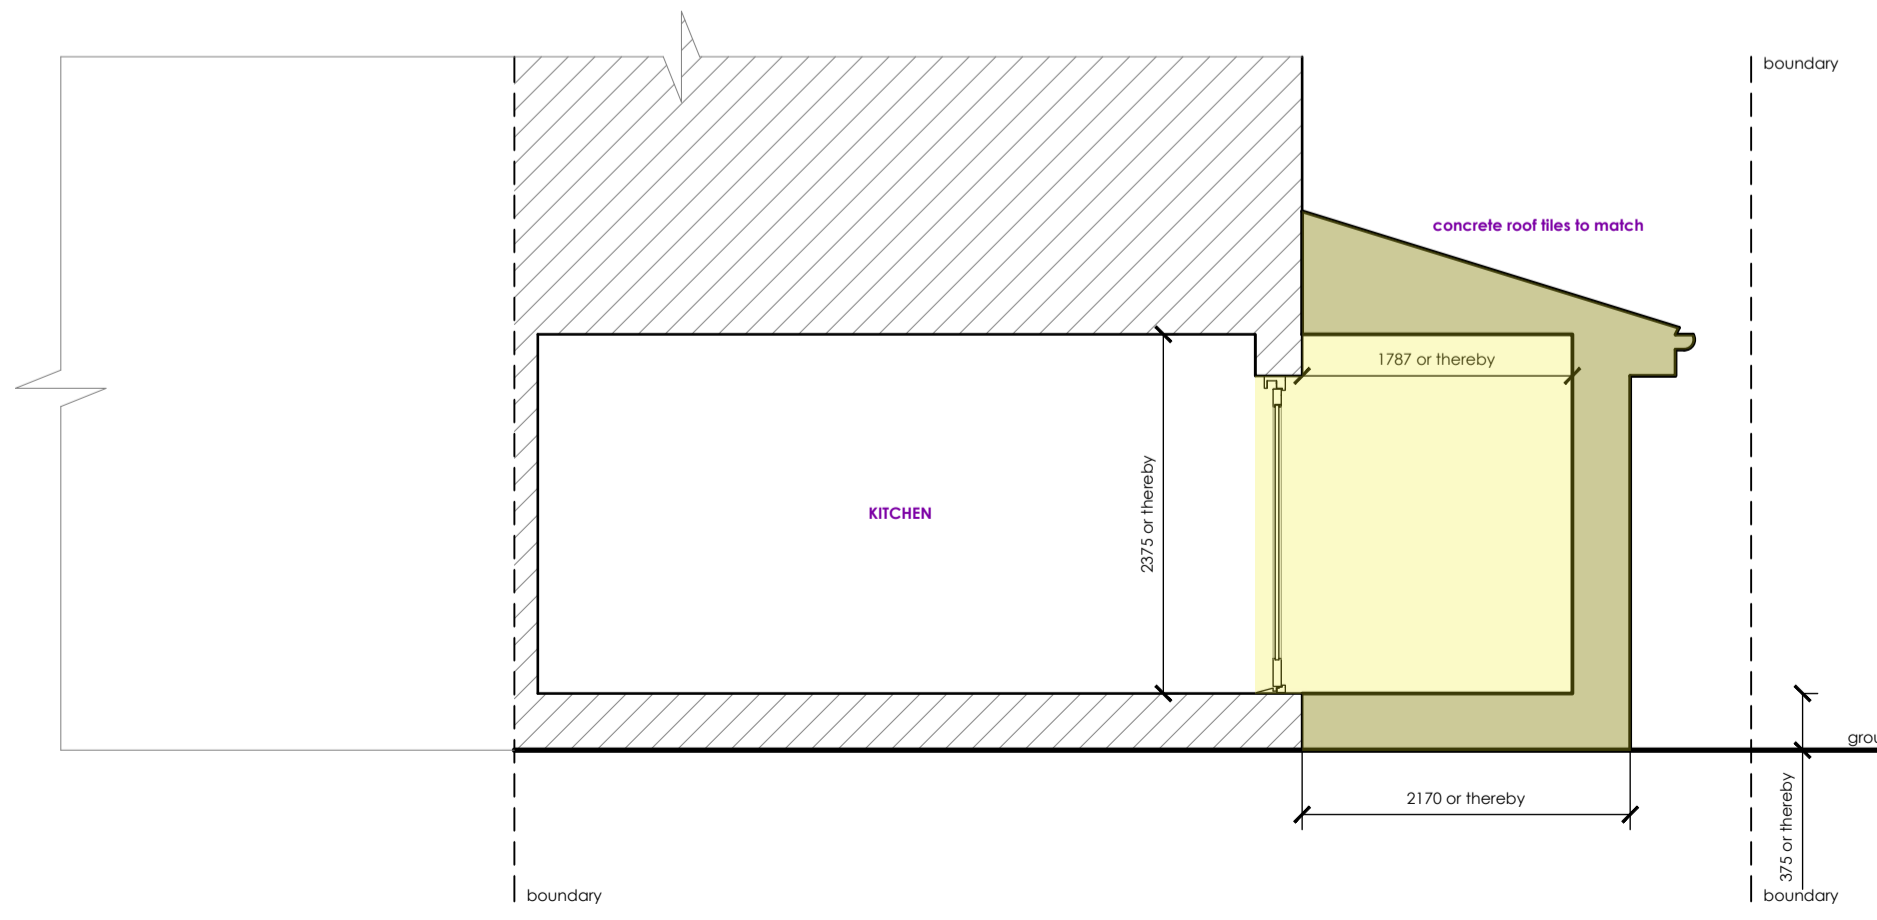

SECTION A-A (as proposed) 1:50 @ A1

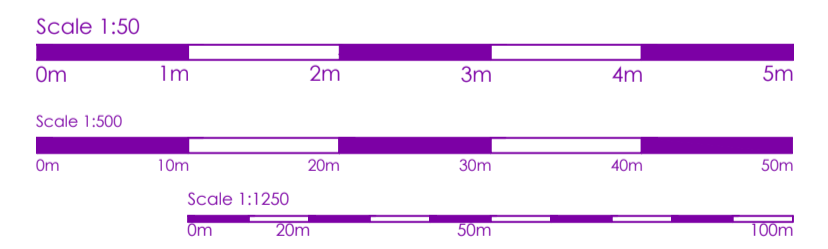

DO NOT SCALE FROM THESE DRAWINGS. If in doubt ASK! Refer your query back to the Architect or appropriate design team member.

PROJECT  
single story rear extension  
for Sandra Bain  
at 8 Elizabeth Wynd, Hamilton, ML3 7AF

DRAWING TITLE  
Proposed

DRAWING CLASSIFICATION  
Planning ONLY

PROJECT TYPE

WORK STAGE

ISSUE

REV.	DESCRIPTION	BS	KM	17/05/2021
SCALE	SHEET SIZE	No. of SHEETS	SHEET No.	DATE
Varies	A1	1	1	CAD FILE

21-036-PL 102

Copyright Block Architects Ltd. All rights reserved 2018

Please consider the environment before printing this drawing



Head Office: Unit 28, Flexspace, Belgrave Street, Bellshill Industrial Estate, Bellshill, ML4 3NP Tel: 01698 652630 Email: admin@blockarchitects.co.uk

www.blockarchitects.co.uk