




FLOOR PLAN (as existing) 1:50 @ A1
downtakings shown in red

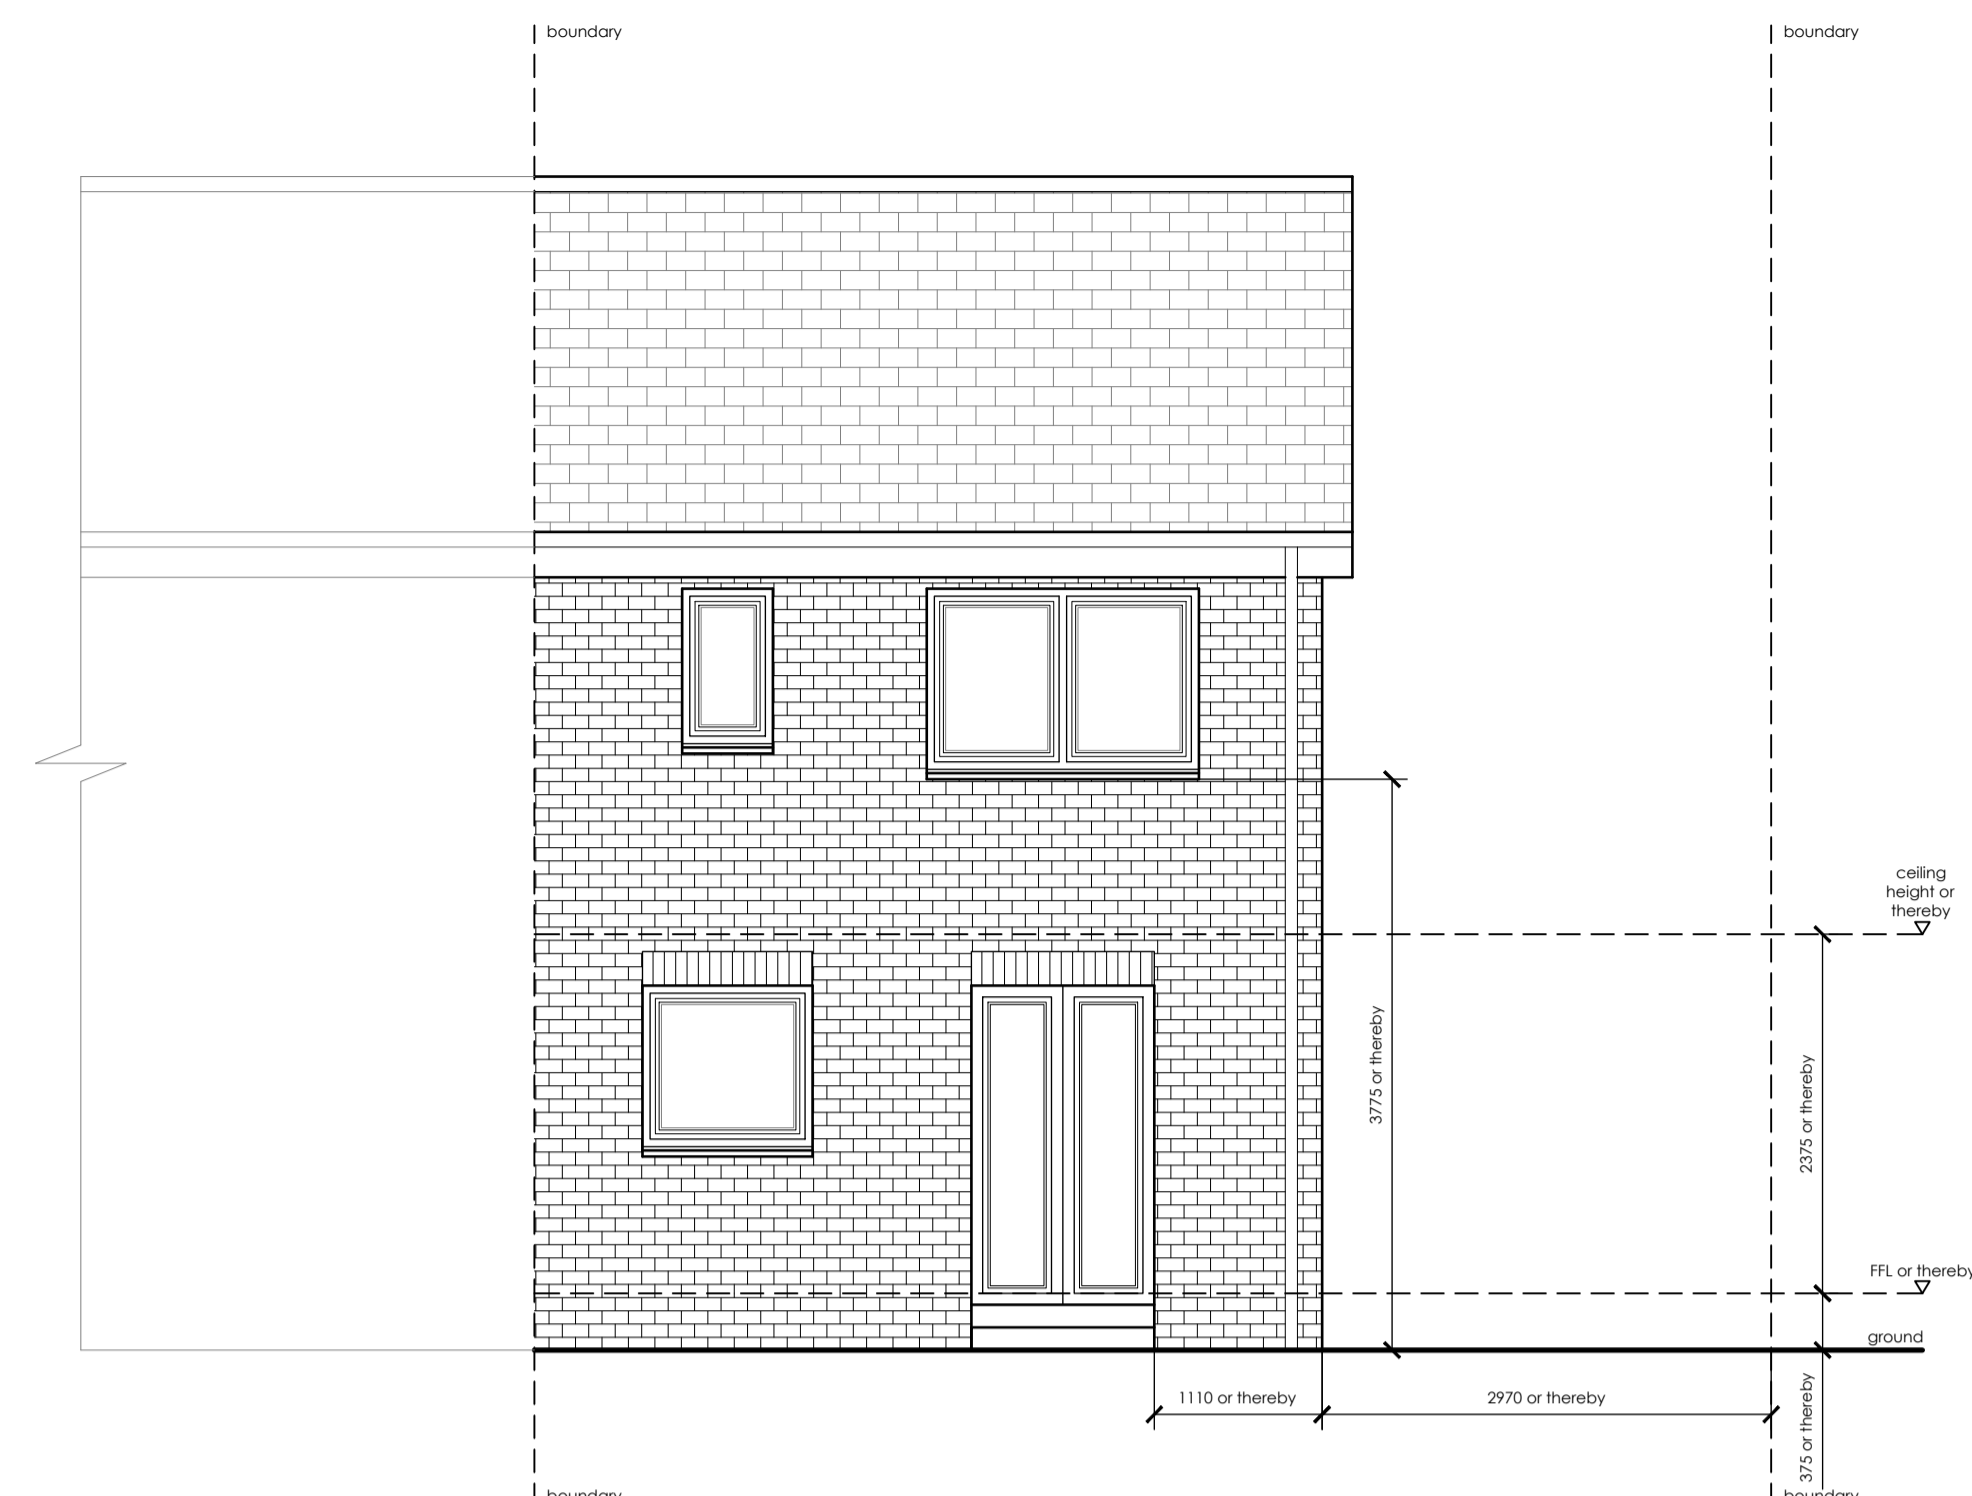


REAR ELEVATION (as existing) 1:50 @ A1
downtakings shown in red

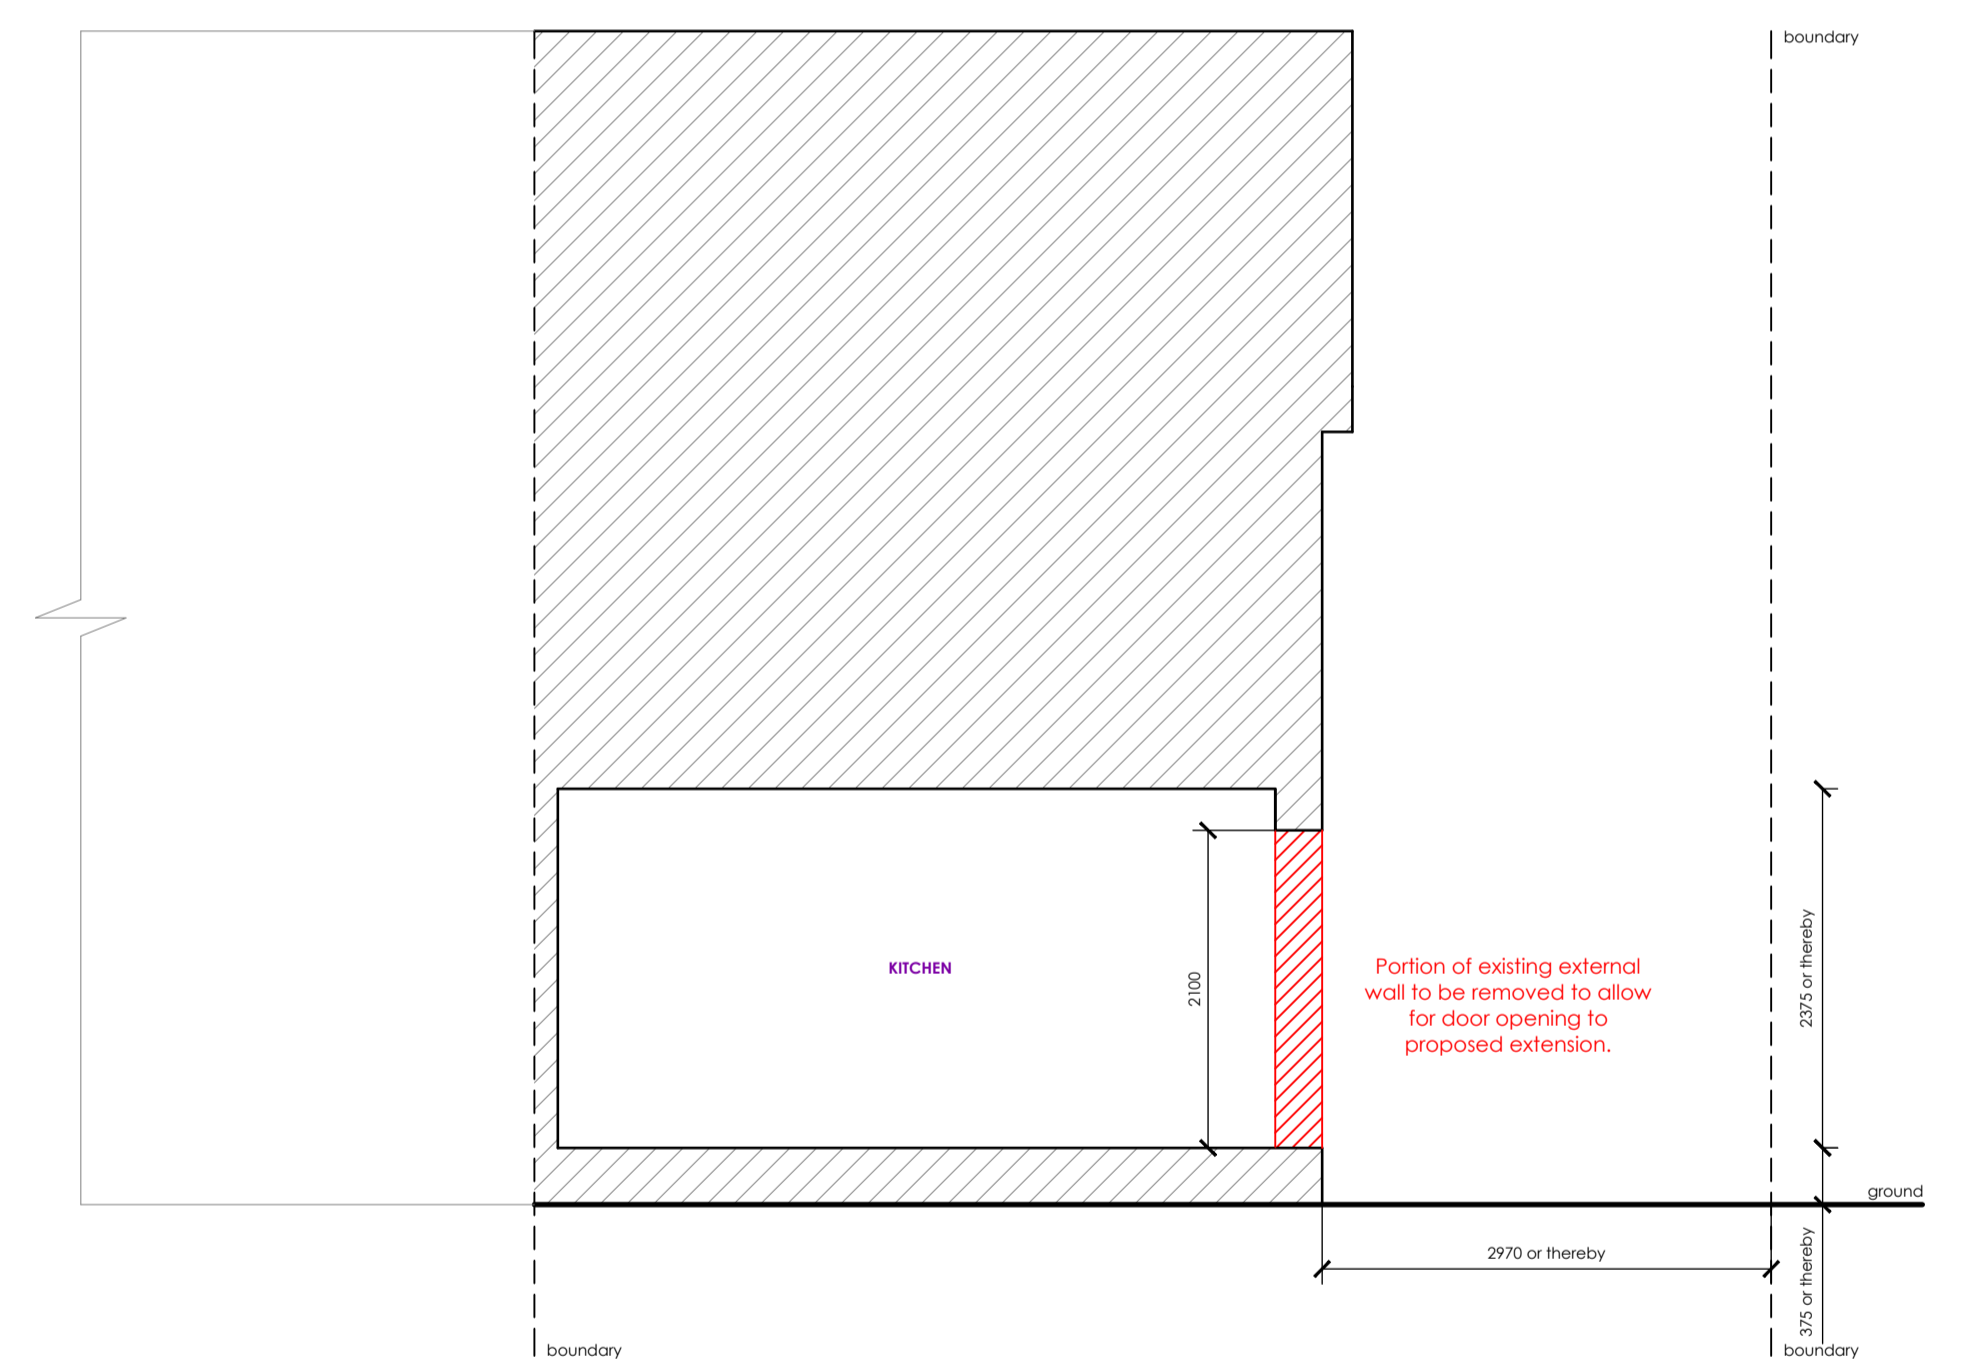


SECTION A-A (as existing) 1:50 @ A1
downtakings shown in red

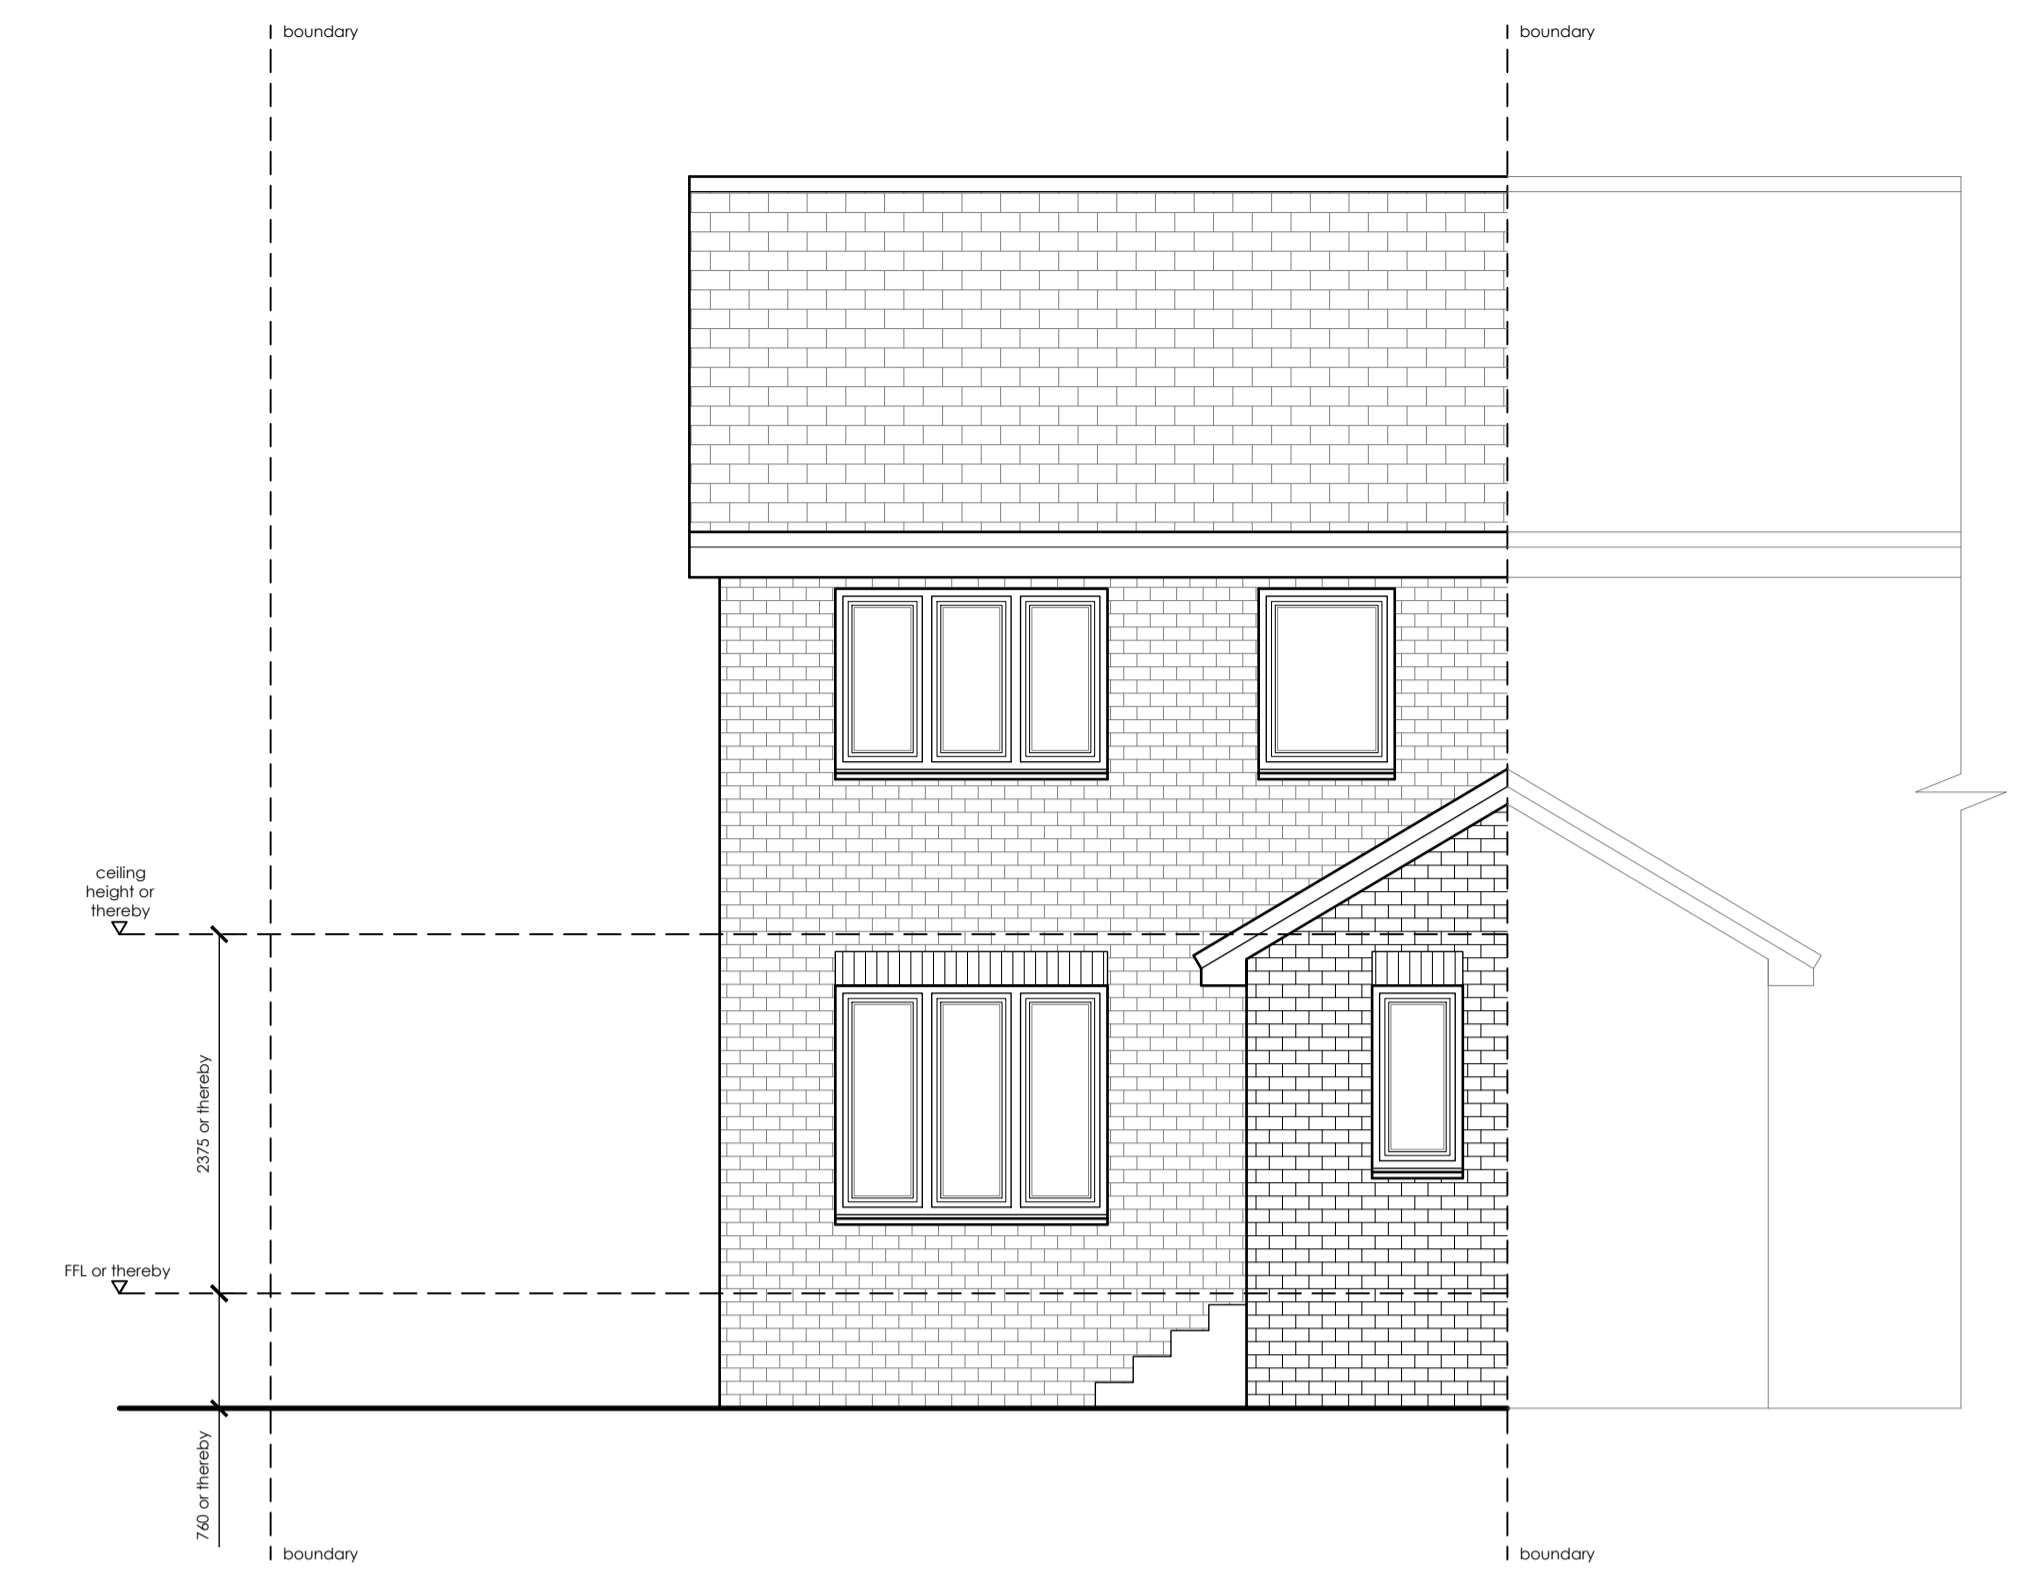


FRONT ELEVATION (as existing) 1:50 @ A1
downtakings shown in red

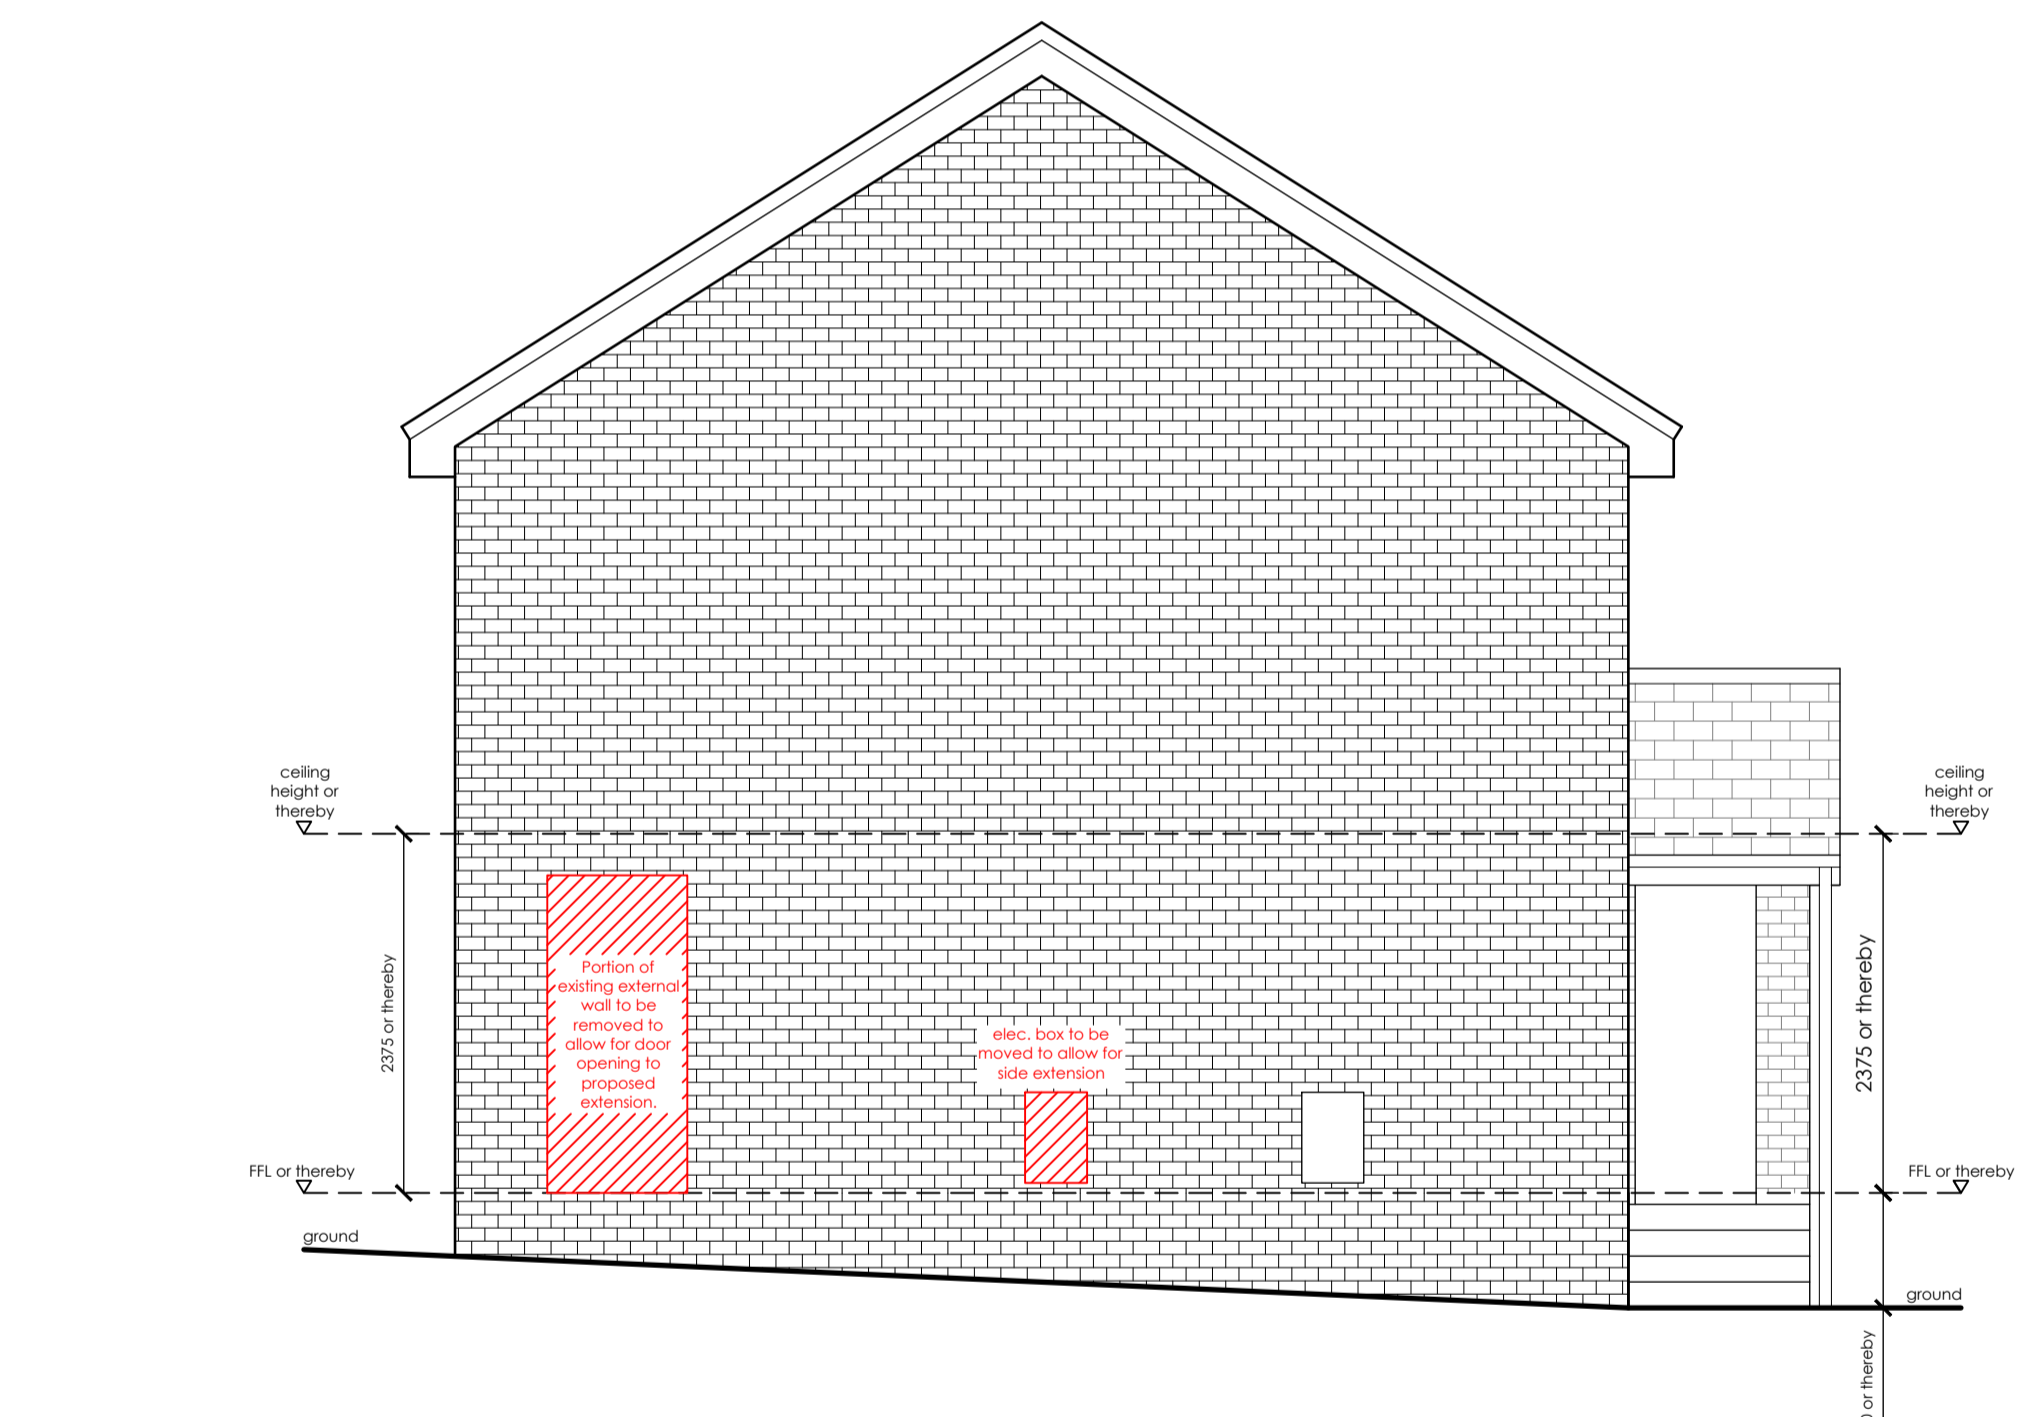


SIDE ELEVATION (as existing) 1:50 @ A1
downtakings shown in red

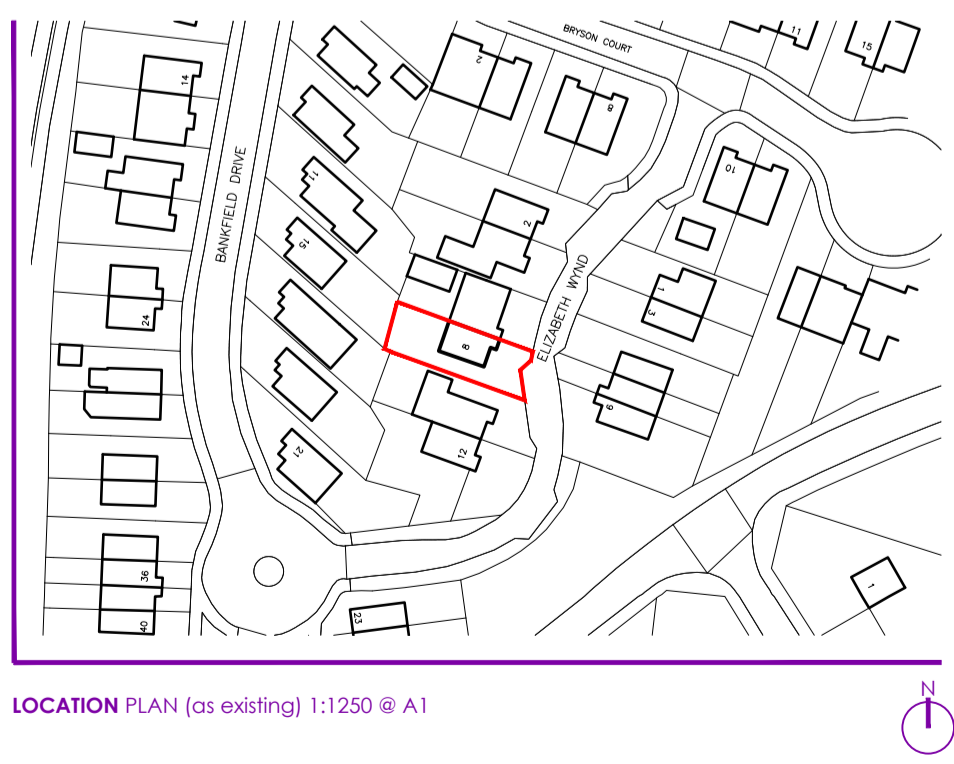


LOCATION PLAN (as existing) 1:1250 @ A1

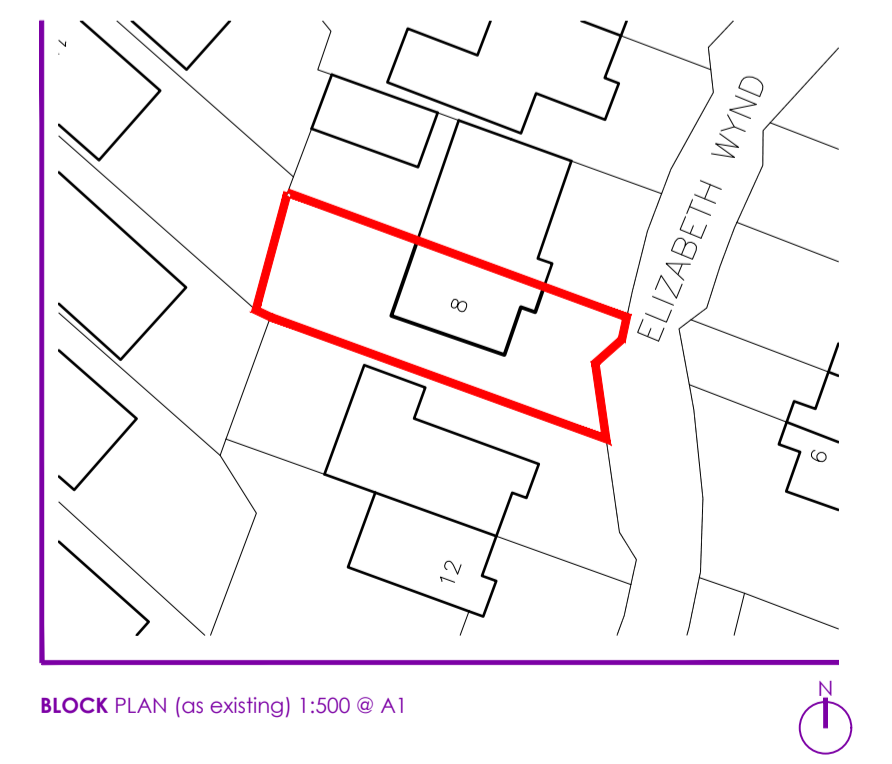


BLOCK PLAN (as existing) 1:500 @ A1

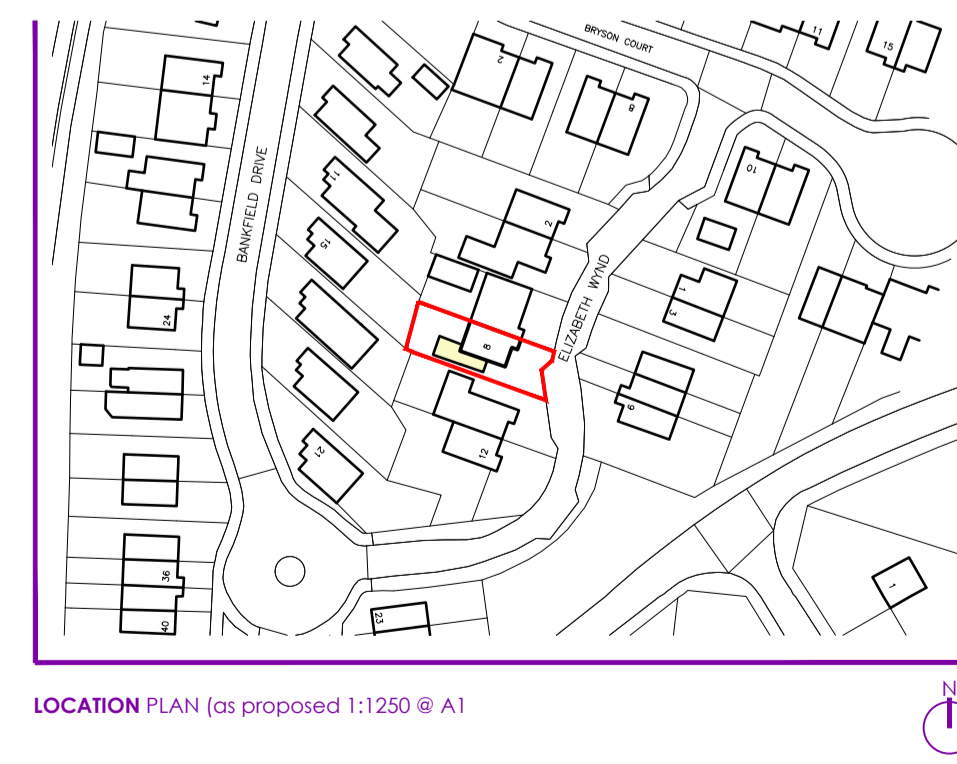

LOCATION PLAN (as proposed) 1:1250 @ A1

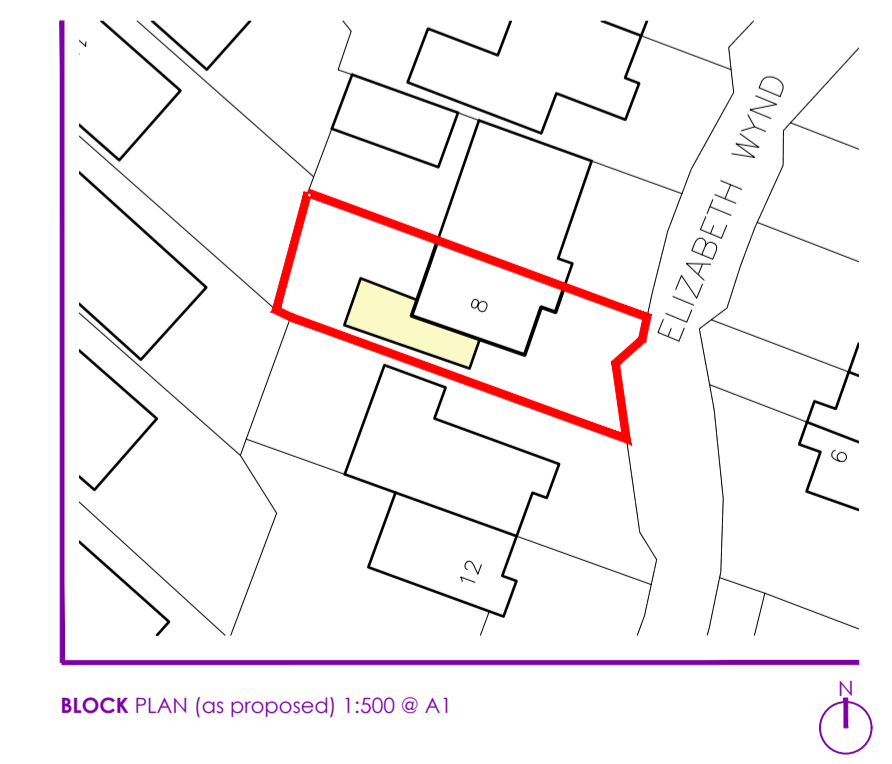

BLOCK PLAN (as proposed) 1:500 @ A1

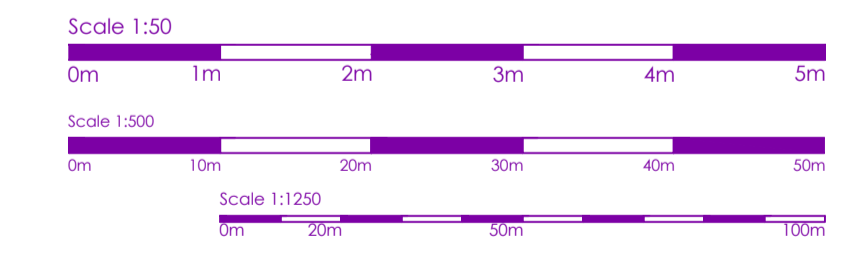

DO NOT SCALE FROM THESE DRAWINGS.
If in doubt ASK! Refer your query back to the Architect or appropriate design team member.

PROJECT
single story rear extension
for Sandra Bain
at 8 Elizabeth Wynd, Hamilton, ML3 7AF

DRAWING TITLE
Existing

DRAWING CLASSIFICATION
Planning ONLY

PROJECT TYPE

WORK STAGE

ISSUE

BS KM 17/05/2021

REV.	DESCRIPTION	DRAWN	CHKD.	DATE
Varies	A1	1	1	CAD FILE

21-036-PL 101

Copyright Block Architects Ltd. All rights reserved 2018

Please consider the environment before printing this drawing