




1 FRONT ELEVATION - PROPOSED  
Scale: 1:100

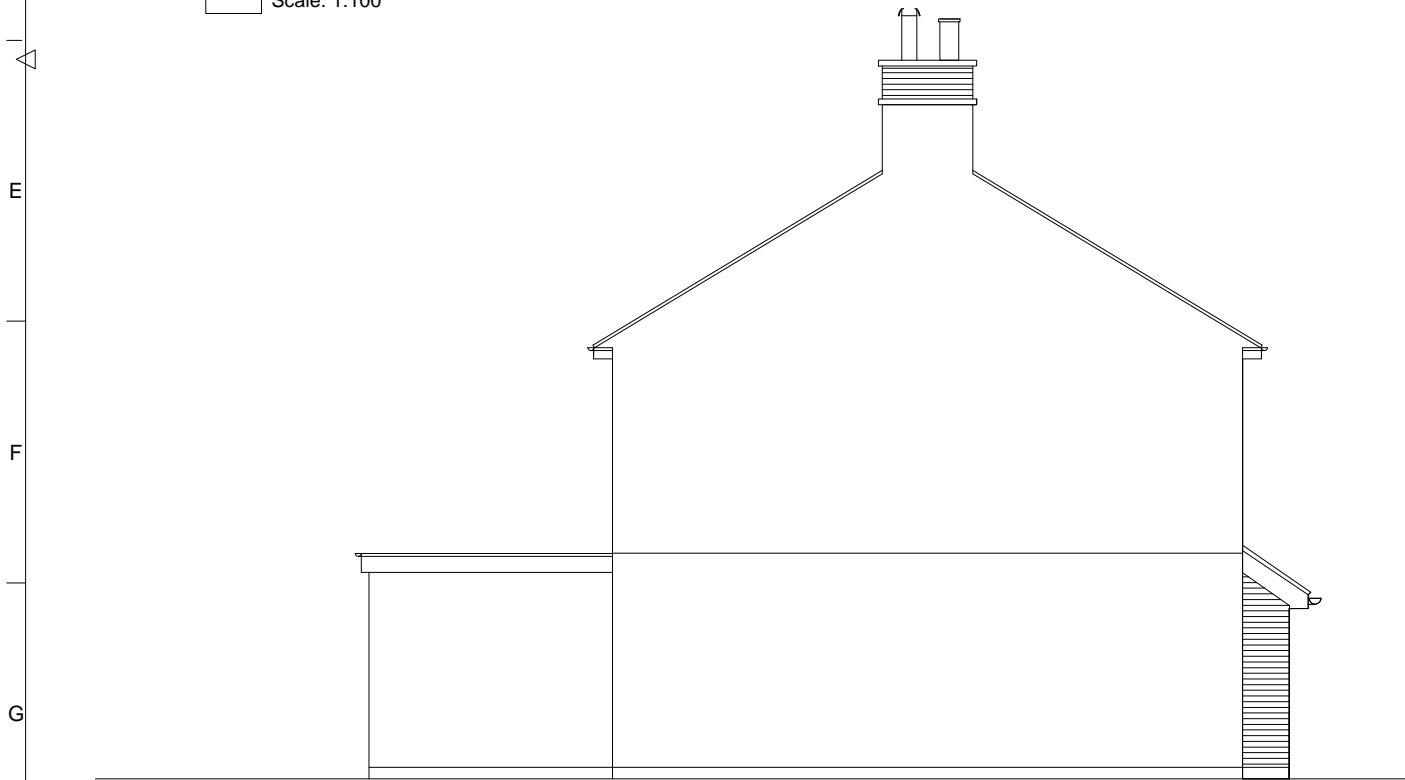

2 SIDE ELEVATION - PROPOSED  
Scale: 1:100



3 SIDE ELEVATION - PROPOSED  
Scale: 1:100




4 REAR ELEVATION - PROPOSED  
Scale: 1:100

0 1m 2m 3m 4m 5m

**PLANNING REV A**  
14.06.2021

ES ARCHITECTURE ©  
TEL 07545278526

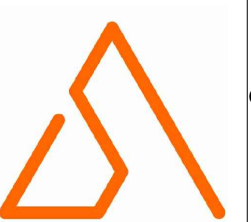

EXTENSION AND ALTERATIONS TO  
38 JUBILEE ROAD WATFORD  
HERTFORDSHIRE  
WD245HH

PROPOSED ELEVATIONS

Scale: 1:100 @ A3 JUNE 2021 Dwg. 20\_048\_P3REVA