


1 LOFT PLAN - EXISTING
Scale: 1:100




1 ROOF PLAN - EXISTING
Scale: 1:100

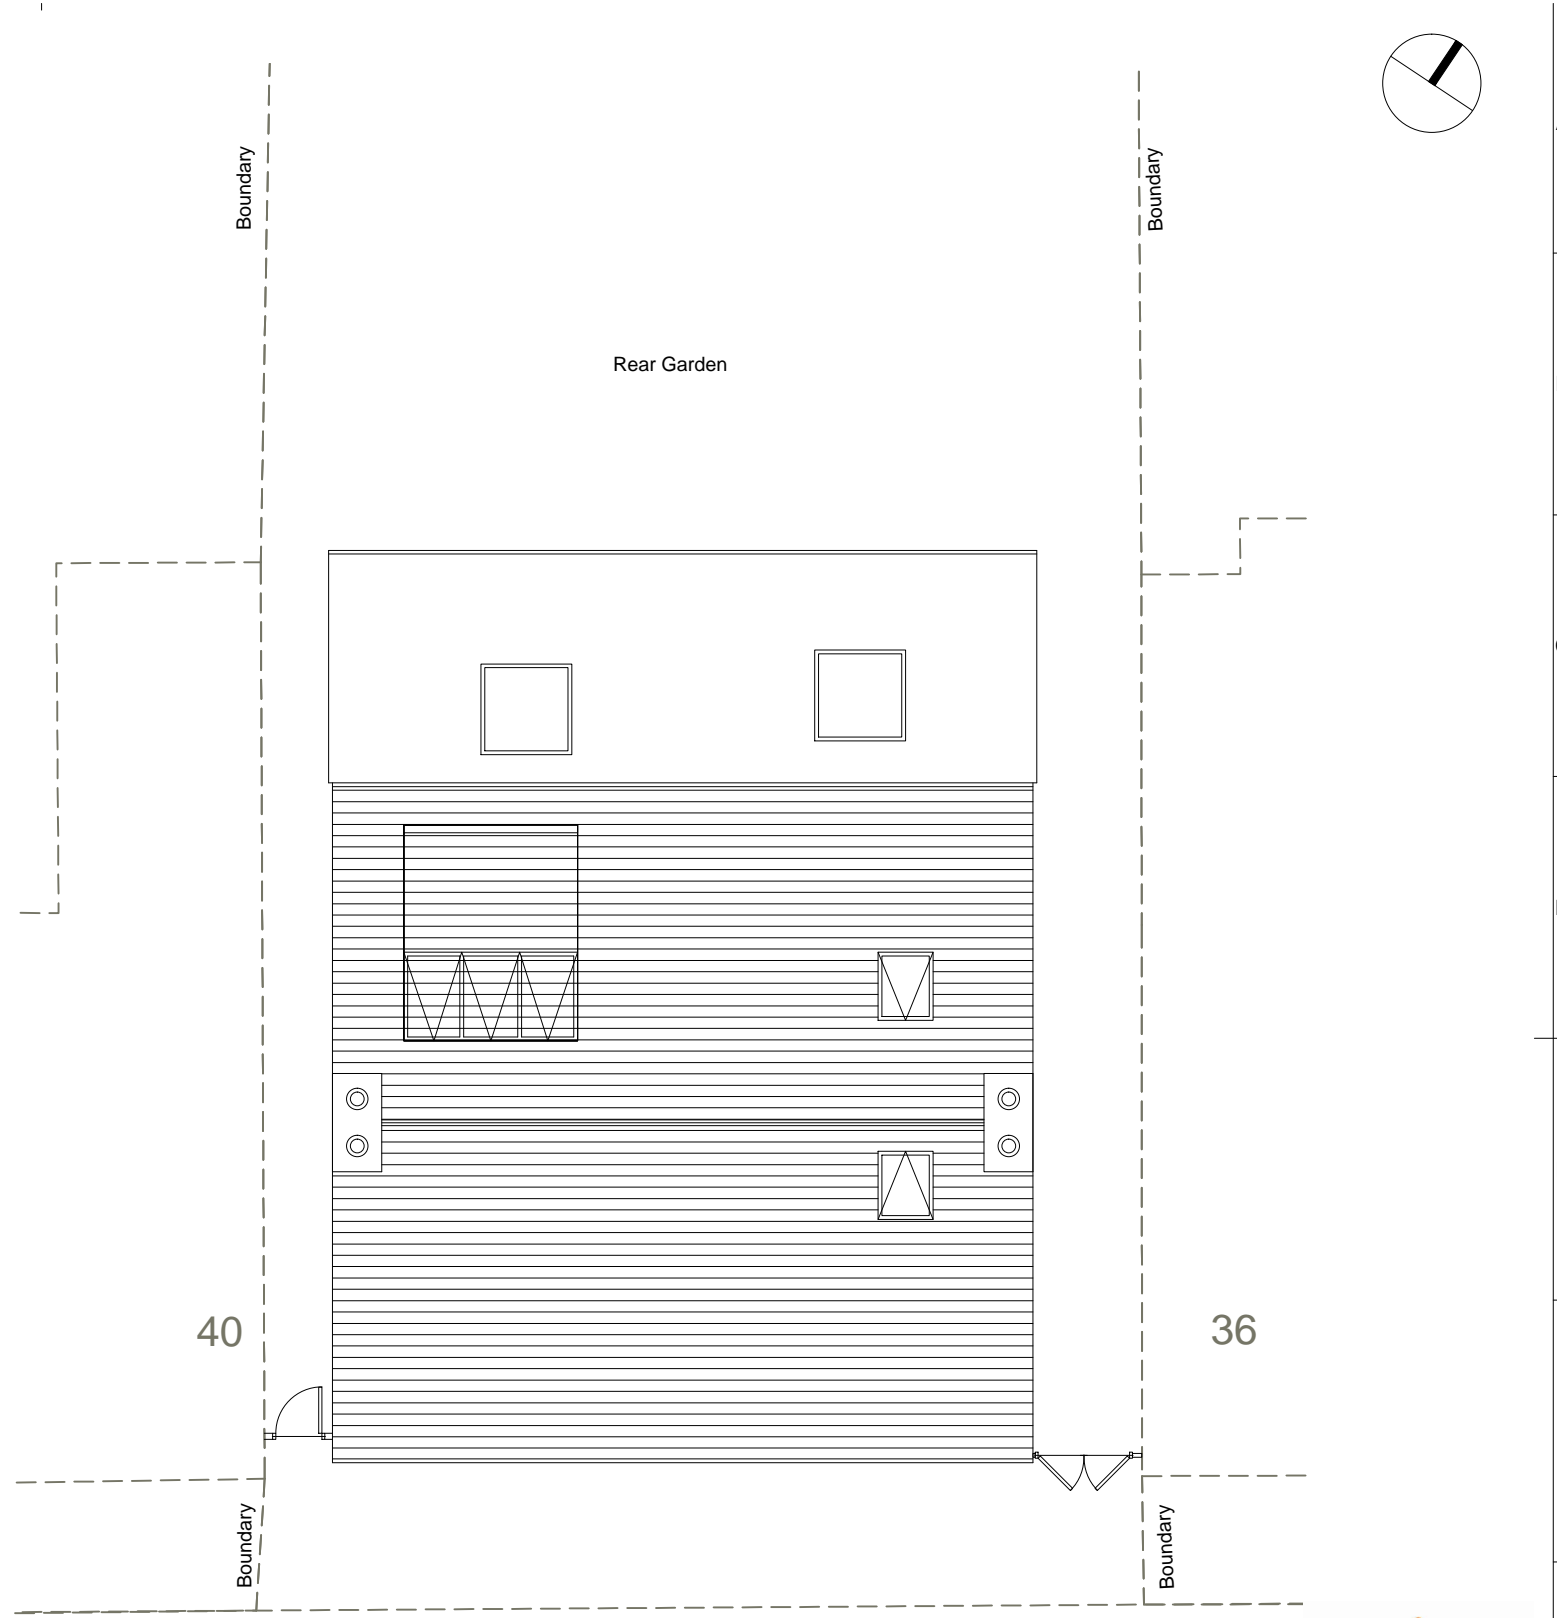

PLANNING REV A
14.06.2021

ES ARCHITECTURE ©
TEL 07545278526

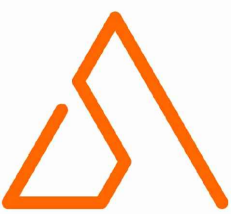

ALTERATIONS TO
38 JUBILEE ROAD WATFORD
HERTFORDSHIRE
WD245HH

EXISTING PLANS

Scale: 1:100 @ A3 | JUNE 2021 | Dwg. 20_048_S2REVA