



1 GROUND FLOOR PLAN - EXISTING
Scale: 1:100

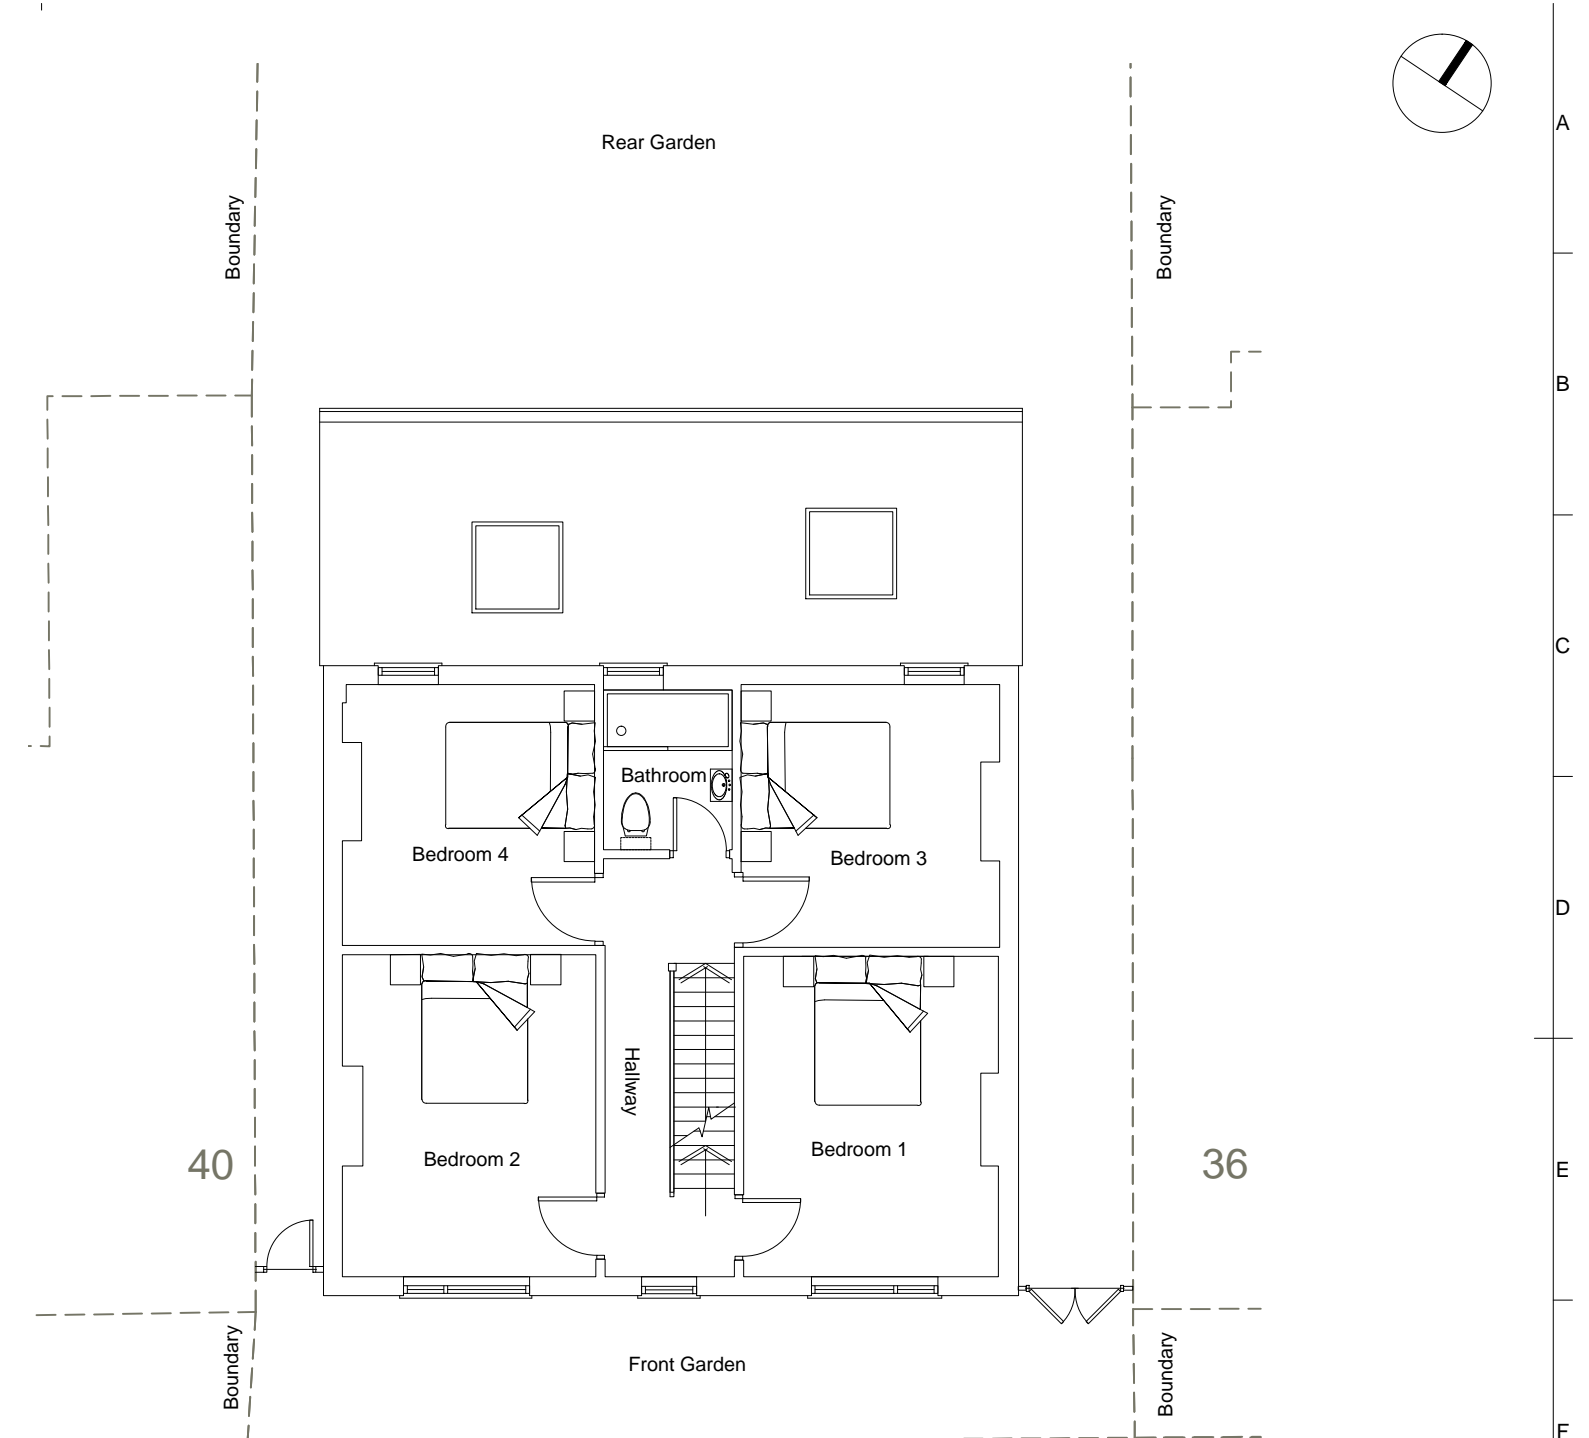


2 FIRST FLOOR PLAN - EXISTING
Scale: 1:100

 

PLANNING REV A
14.06.2021

ES ARCHITECTURE ©
TEL 07545278526

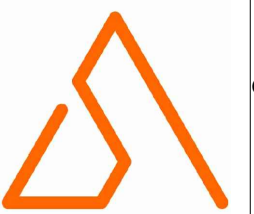

ALTERATIONS TO 38 JUBILEE ROAD WATFORD HERTFORDSHIRE WD245HH		
EXISTING PLANS		
Scale: 1:100 @ A3	JUNE 2021	Dwg. 20_048_S1REVA