
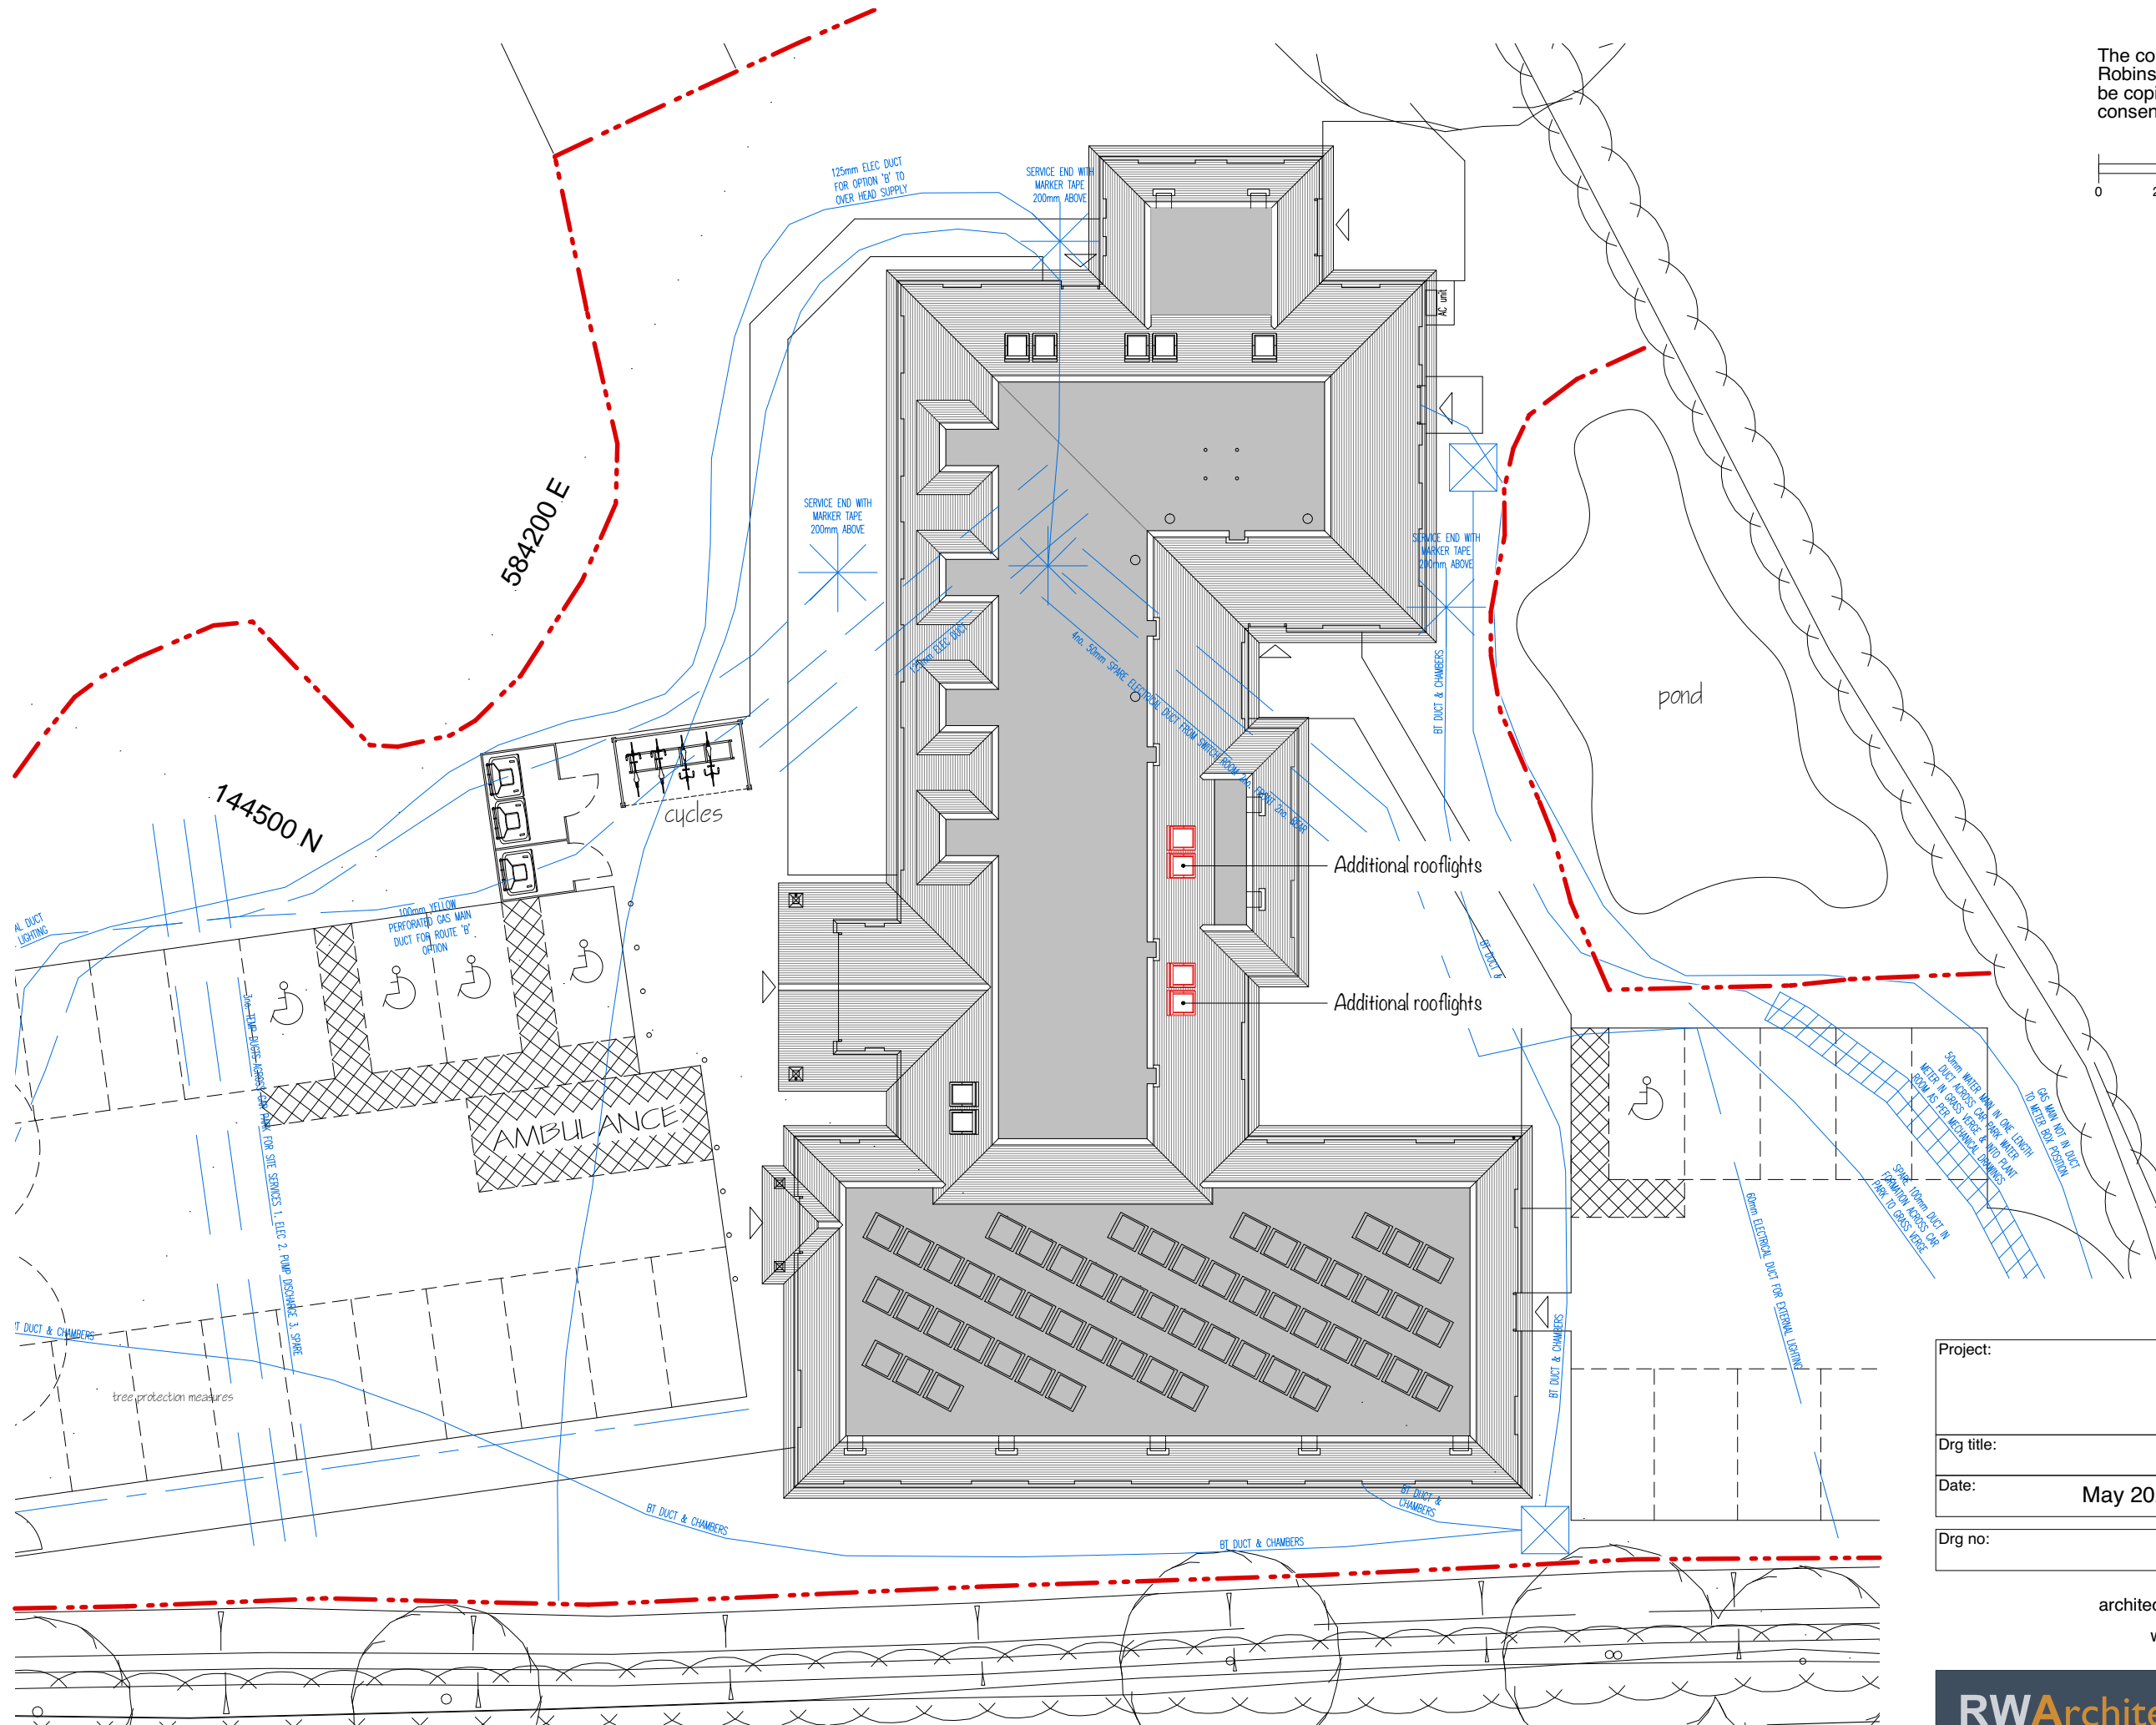


The copyright of this drawing is vested in Robinson Waters Architects Ltd and must not be copied or reproduced without written consent.

 

Project:	Headcorn Surgery Griggs Lane Headcorn First Floor Alterations	
Drg title:	Proposed Site/Roof Plan	
Date:	May 2021	Scale: 1:200@A3
Drg no:	RWA21/117-02	Rev: -

architects@robinsonwaters.co.uk  
 telephone: 01580 754806  
 www.robinsonwaters.co.uk

RIBA  
 Chartered Practice



**Proposed Site/Roof Plan**  
 Scale 1:200@A3