
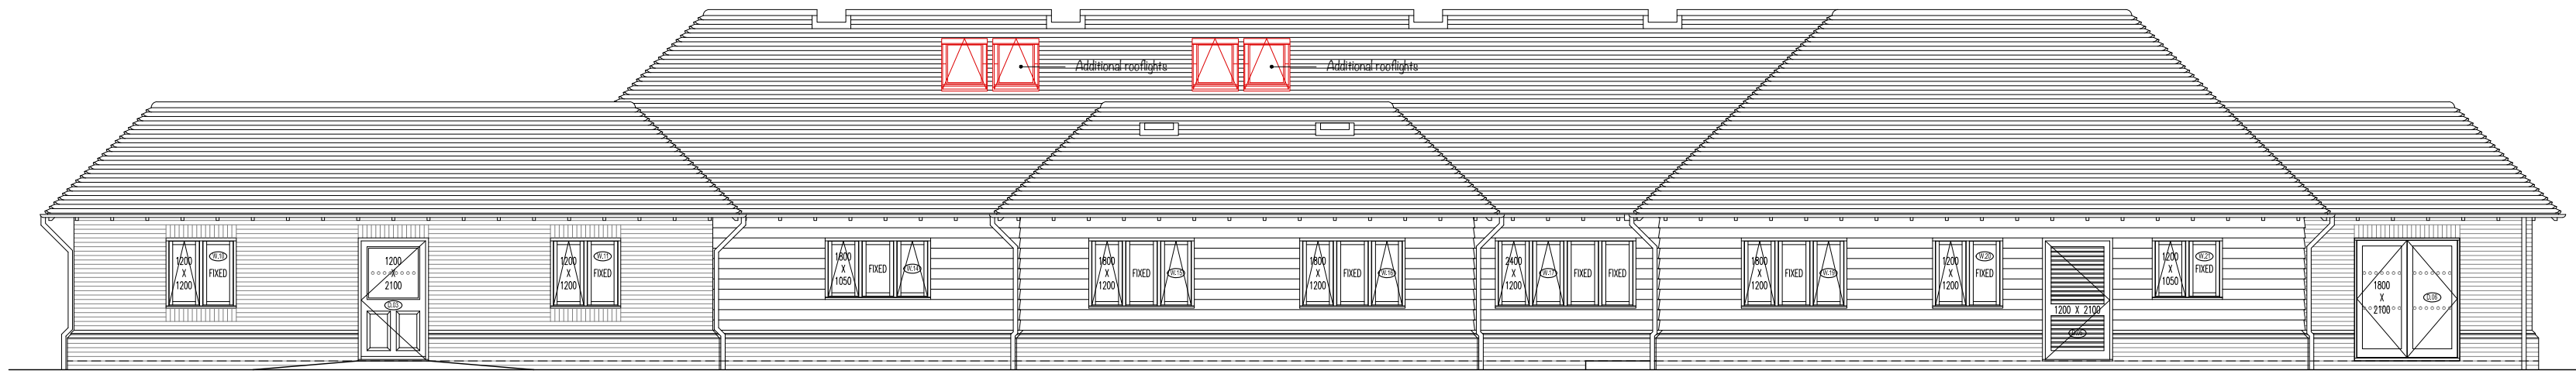


This drawing is to be read in conjunction with all relevant specification and drawings issued by the architect, consultants and other specialists.


The contractor is to check and verify all building and site dimensions, levels and sewer invert levels at connection points before work commences.

Materials and workmanship are to comply in all respects with current British Standard Specifications, British Standard Code of Practice and Building Regulations.

The copyright of this drawing is vested in Robinson Waters Architects Ltd and must not be copied or reproduced without written consent.

 

Proposed North East Elevation
Scale 1:100@A2

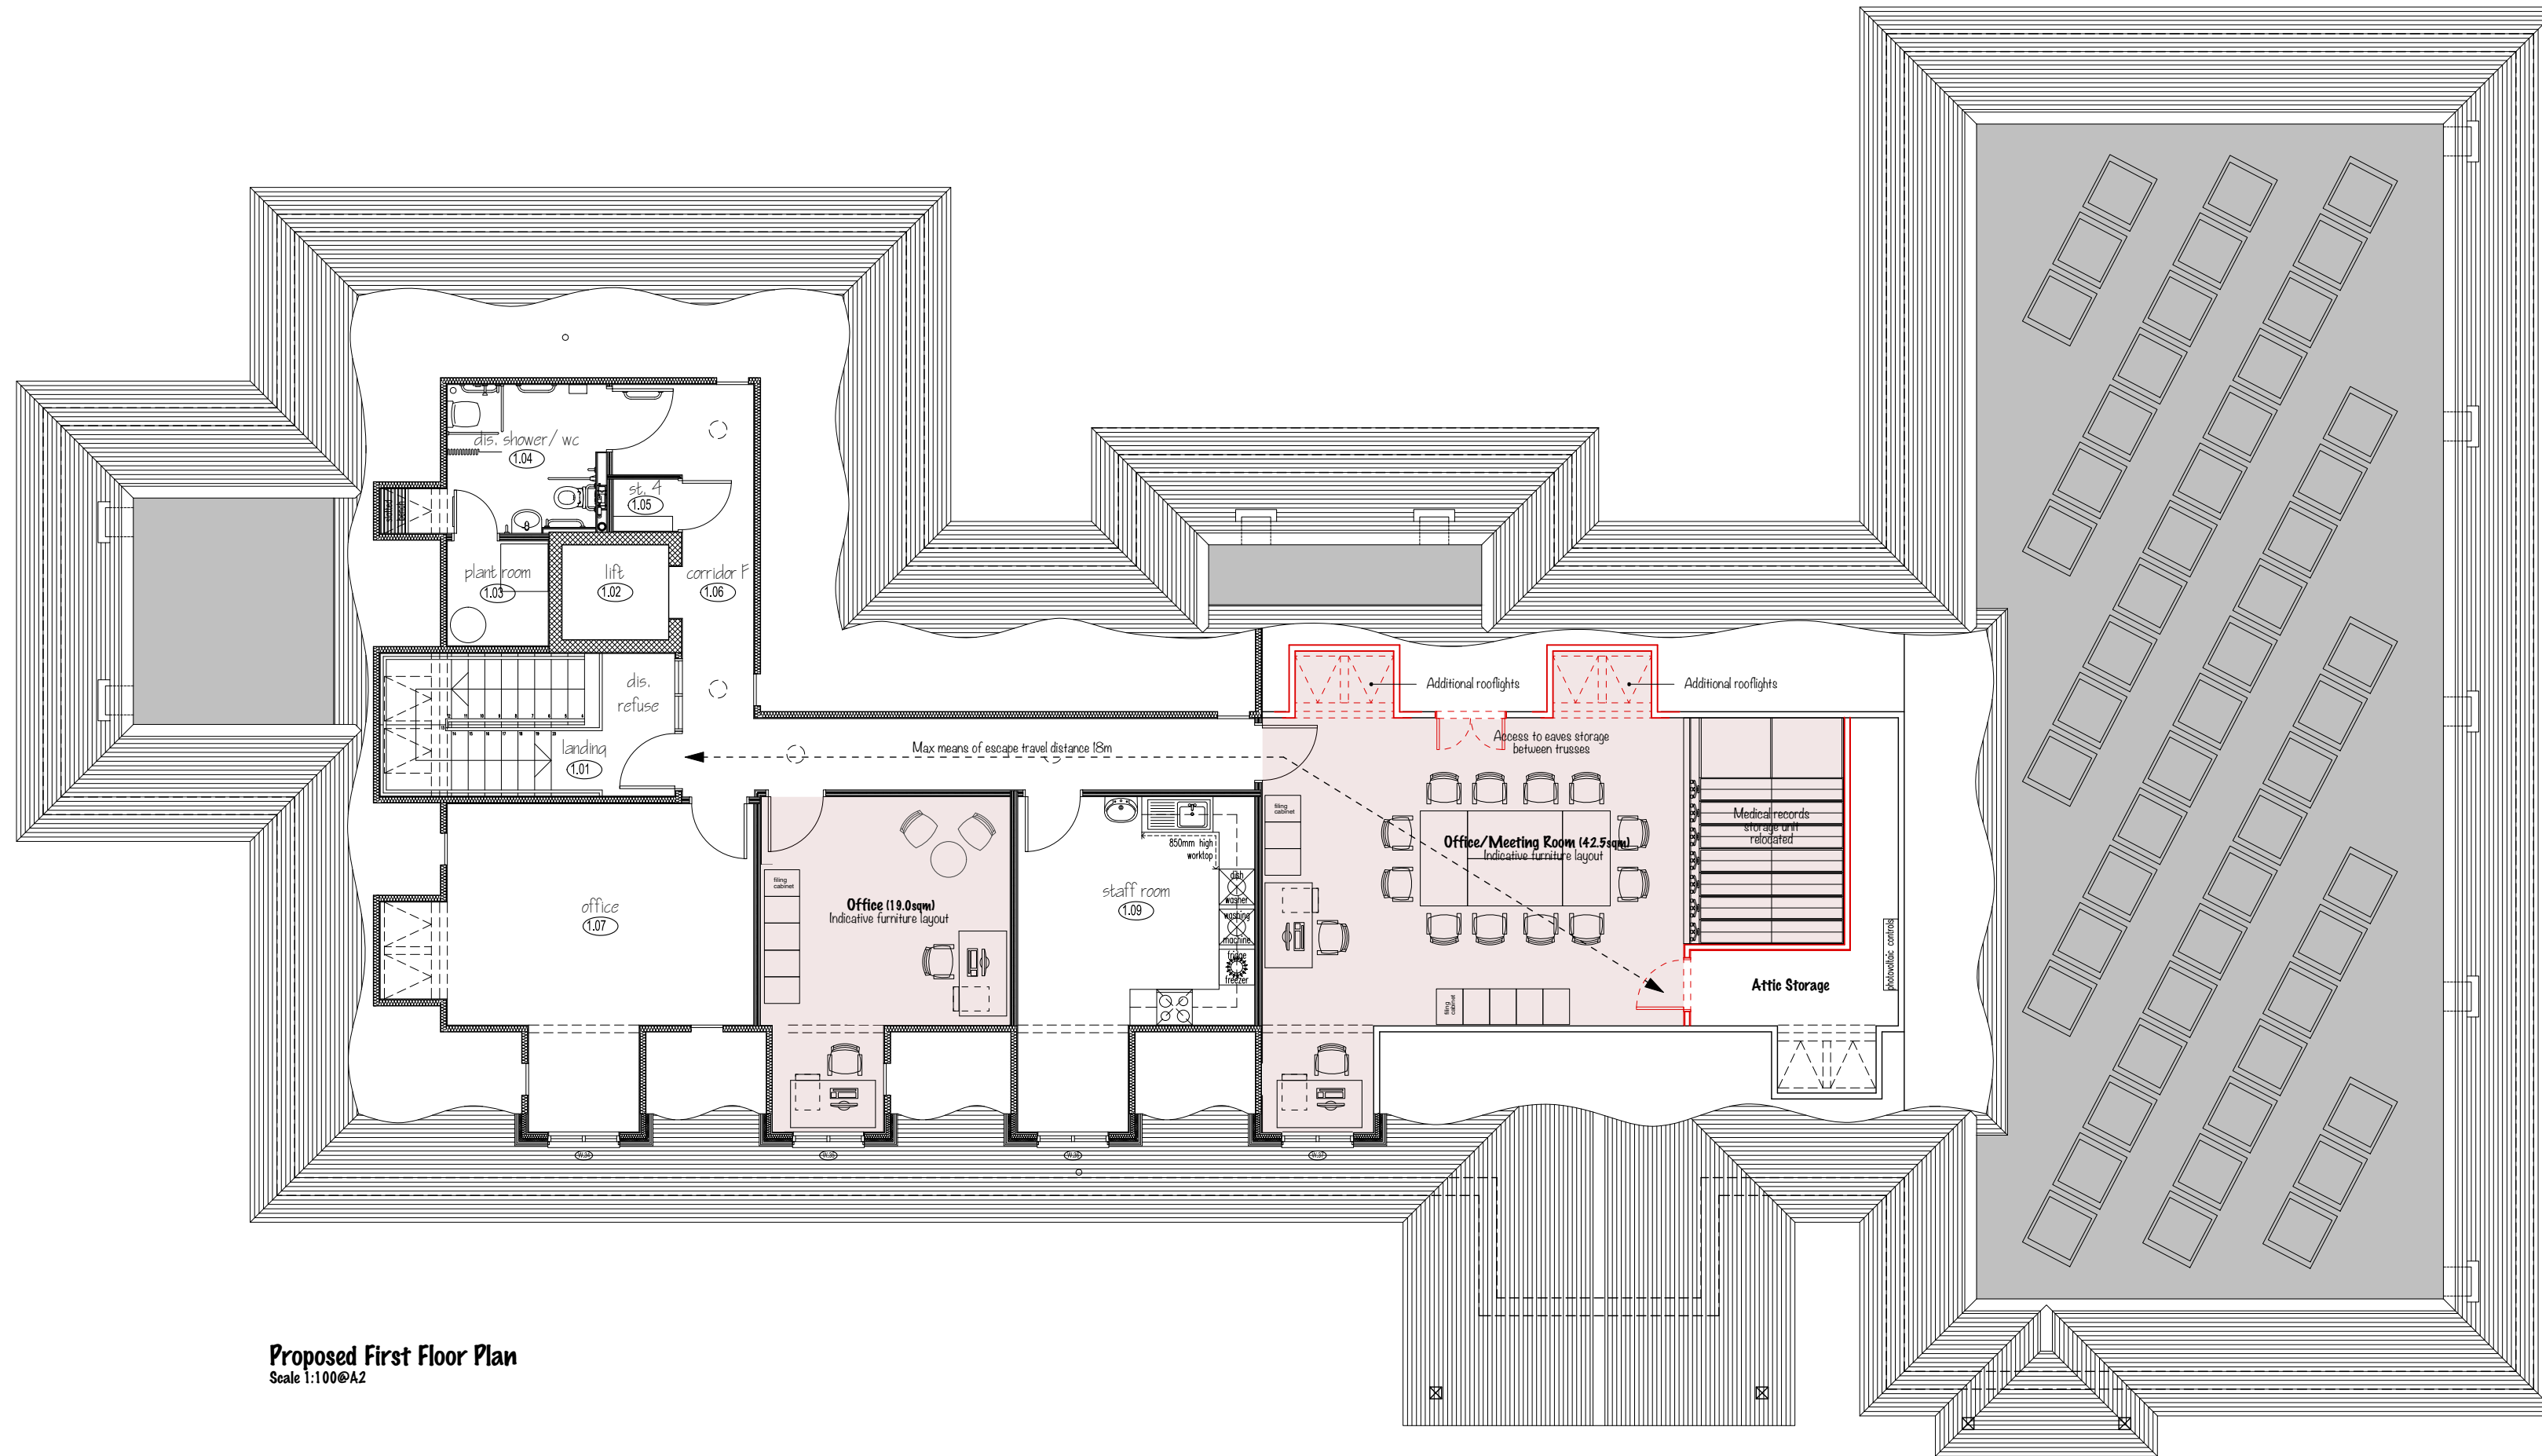

Proposed First Floor Plan
Scale 1:100@A2

Project:	Headcorn Surgery Griggs Lane Headcorn First Floor Alterations		
Drg title:	Proposed Floor Plan & Elevation		
Date:	May 2021	Scale:	1:100@A2
Drg no:	RWA21/117-04	Rev:	-

architects@robinsonwaters.co.uk
telephone: 01580 754806
www.robinsonwaters.co.uk

RIBA
Chartered Practice

HEADCORN SURGERY

RWArchitects
Robinson Waters Architects