
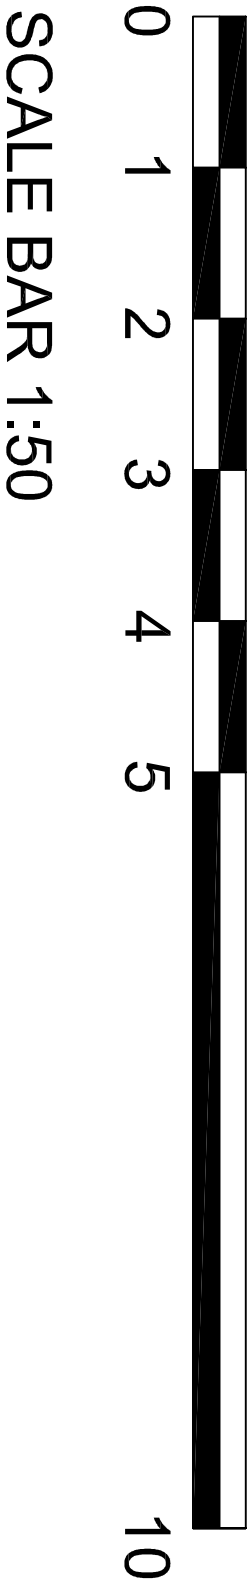
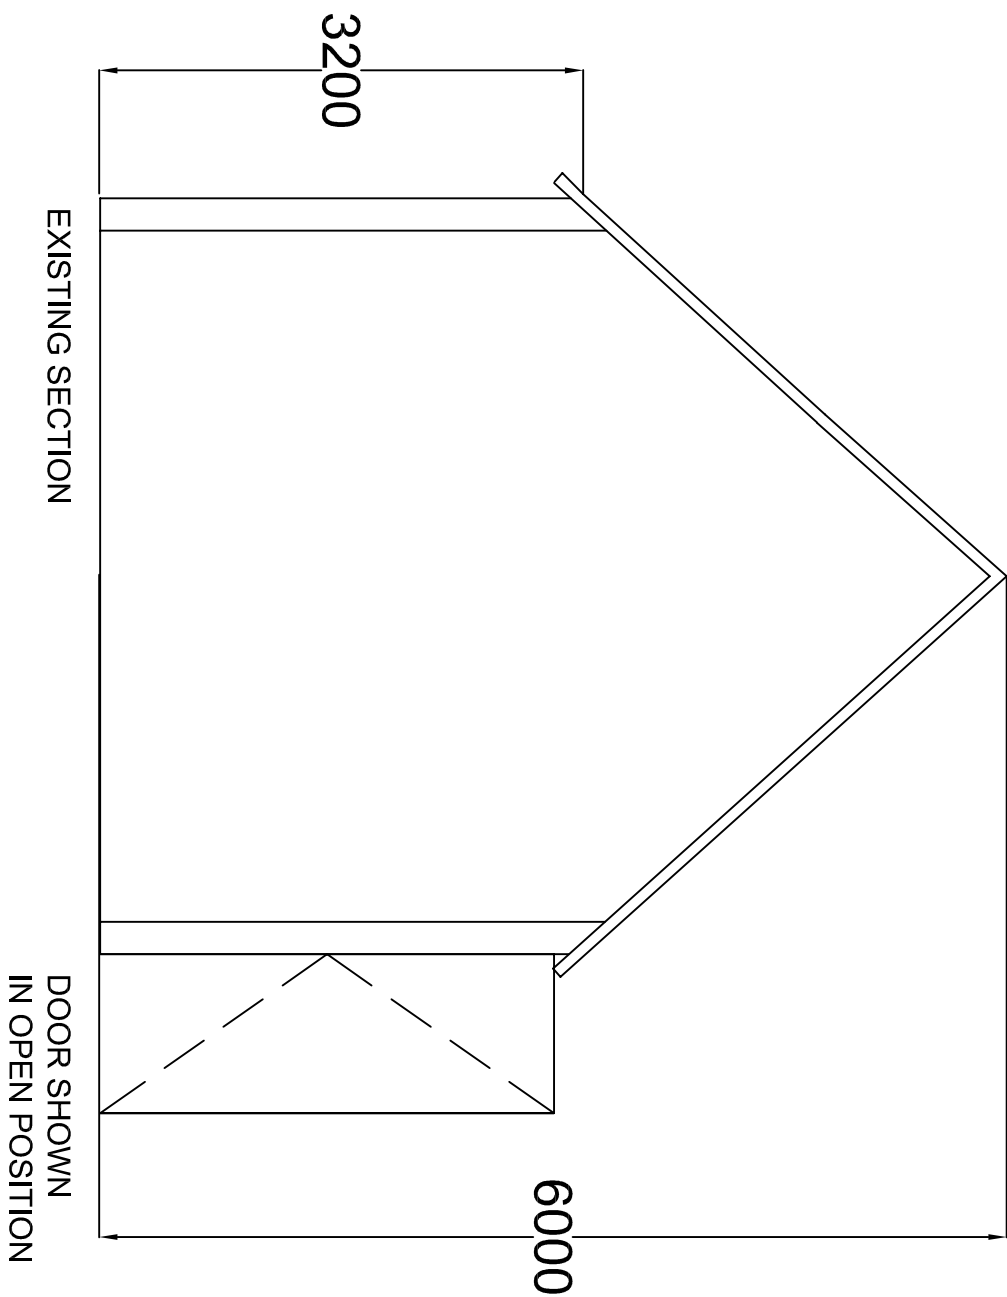


EXISTING GROUND FLOOR PLAN

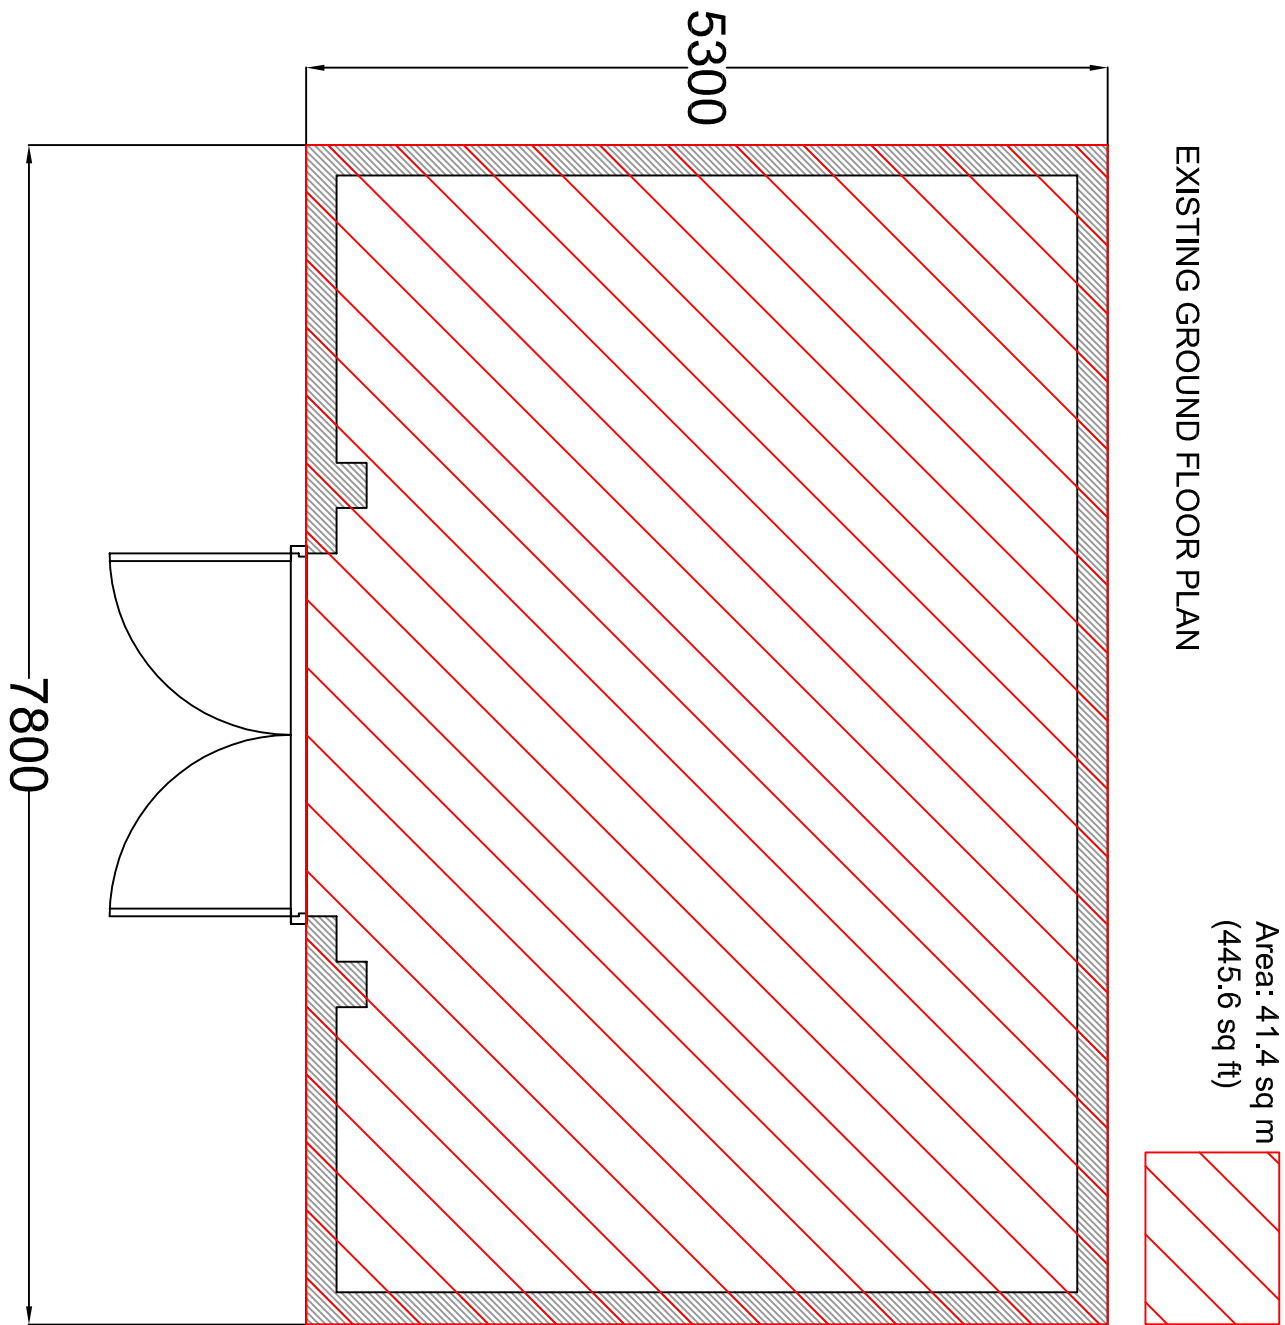

THIS DRAWING MUST NOT BE SCALED.
ALL DIMENSIONS ARE TO BE CHECKED
ON-SITE PRIOR TO WORK COMMENCING

47 Greshams Way,
Edenbridge, Kent TN8 5NY
Tel: 01732 862810

Revision Details:
Revision _ (15/10/18) Issue For Approval

ISSUED FOR APPROVAL

Client MR & MRS S SMITH				
Project WHEATSHEAF BARN, MARSH GREEN, KENT				
Title GROUND FLOOR: EXISTING PLAN & SIDE ELEVATION				
Drawing no. 1895/EX/02	Revision Code	Drawing Scale 1:50@A3	Date 15.10.18	Drawn By AR