
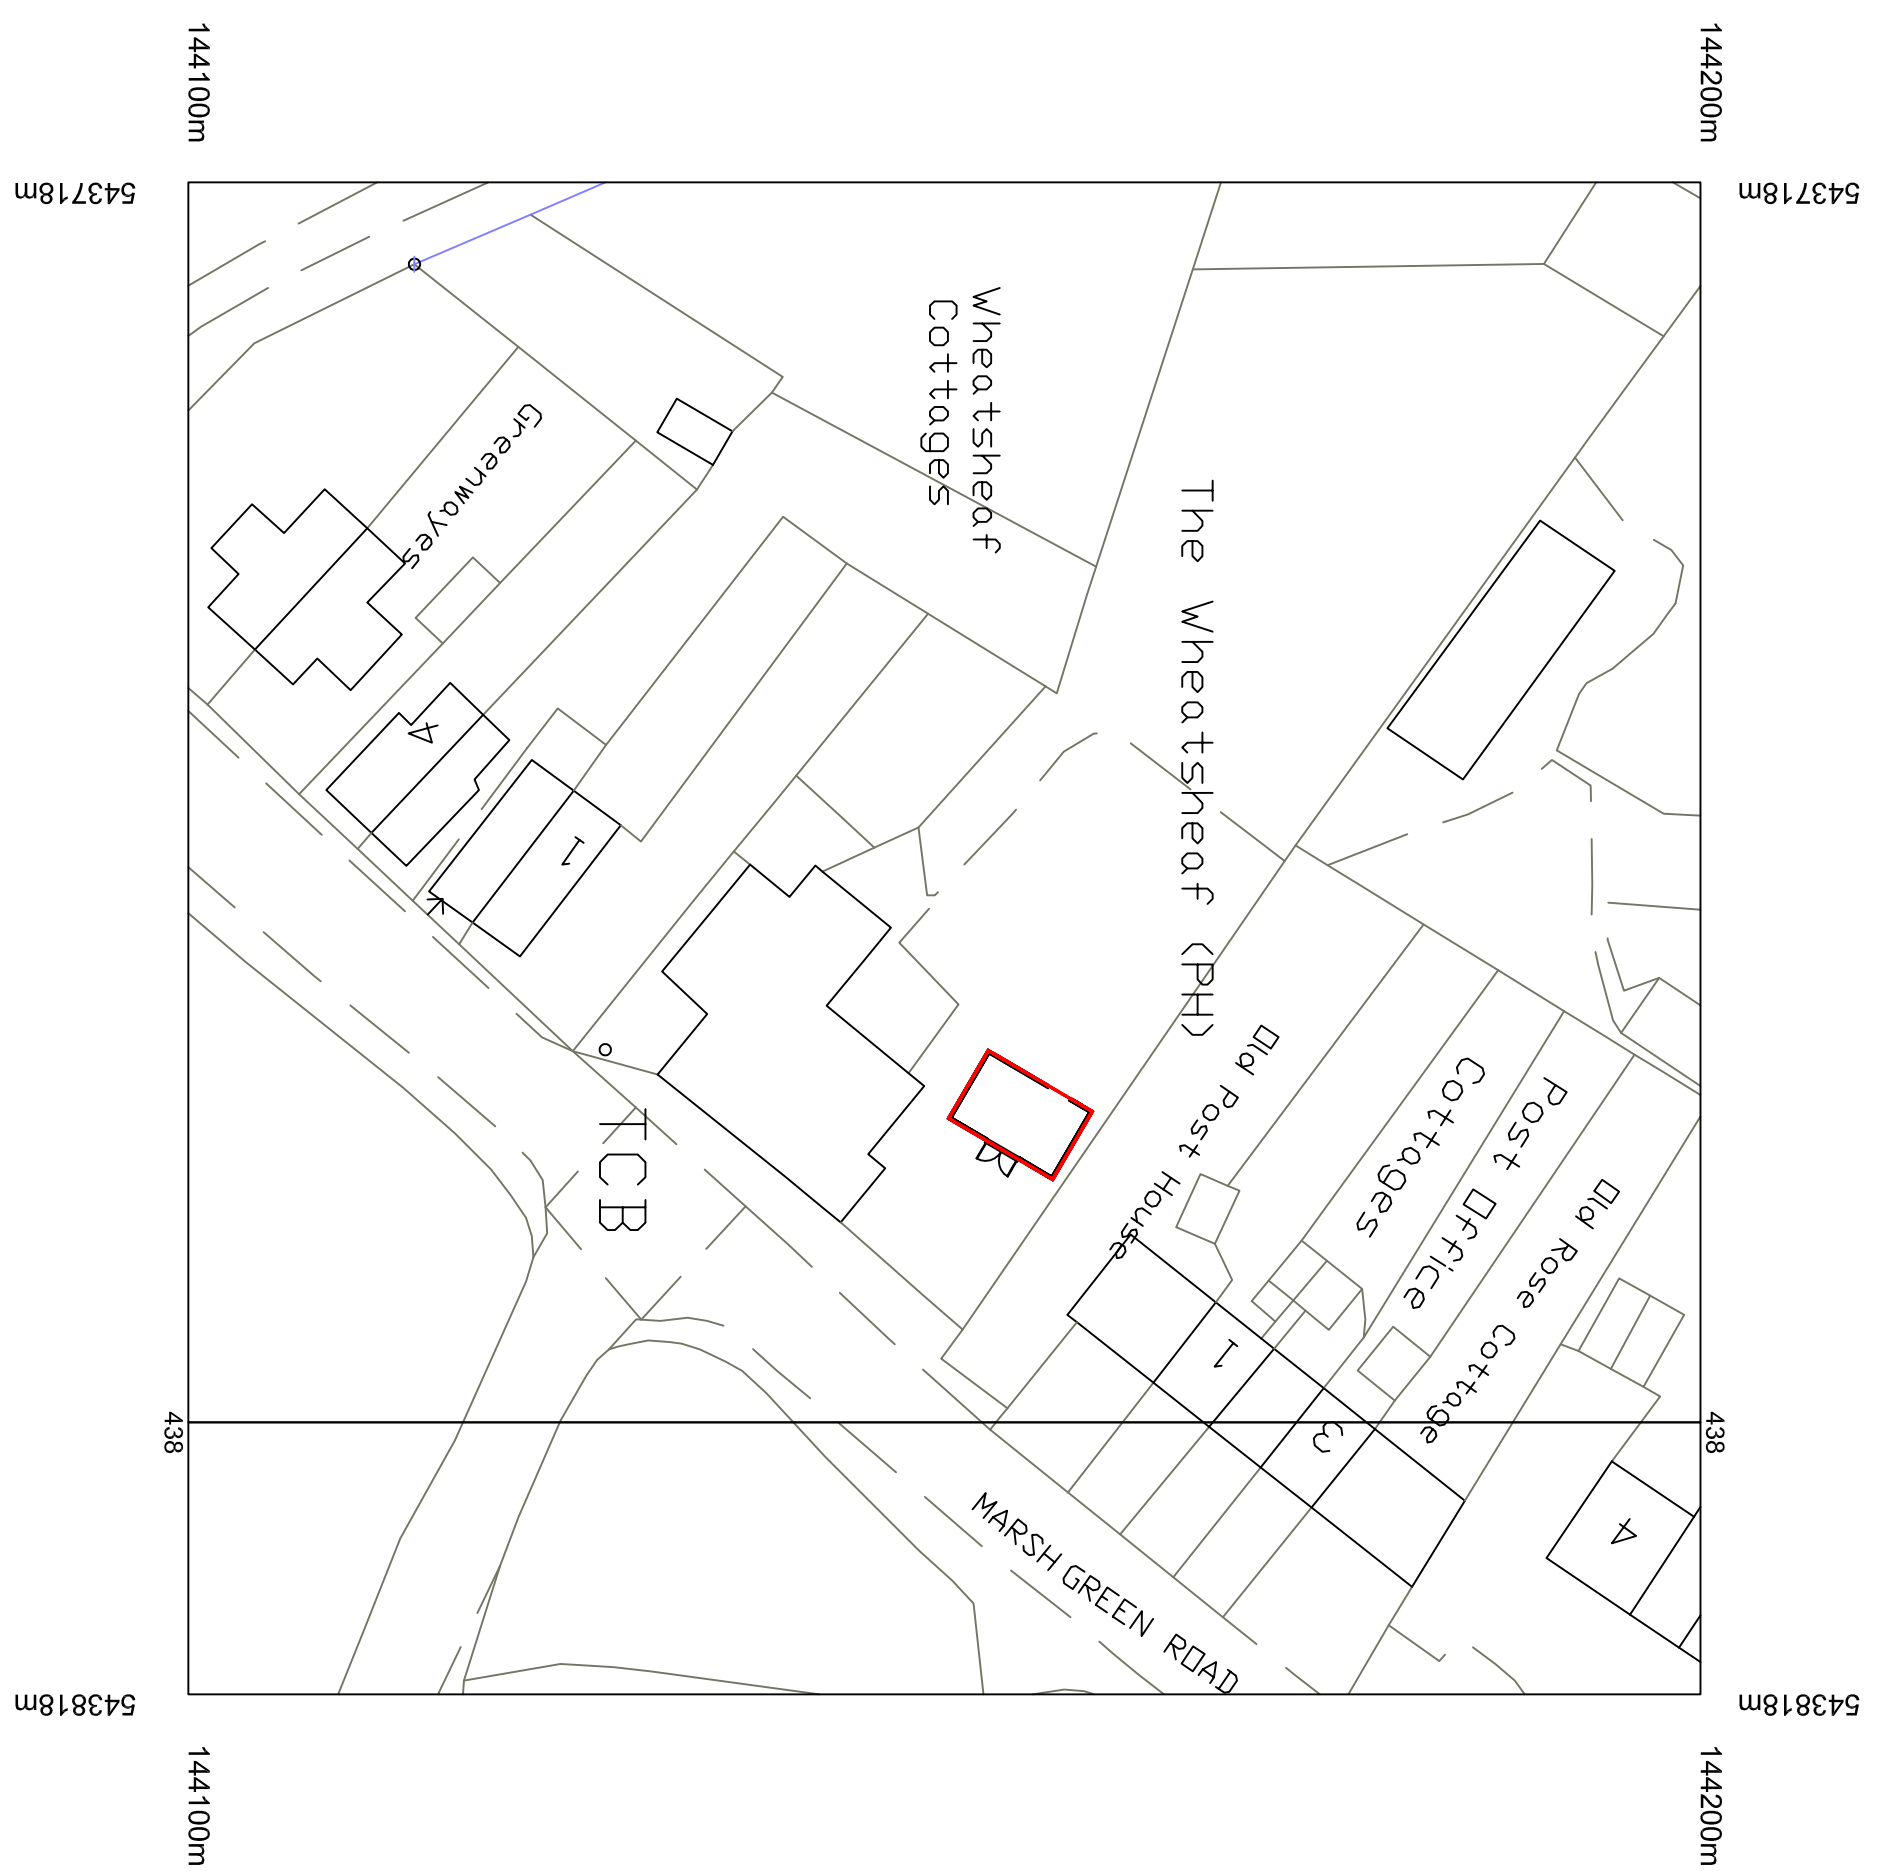


SITE PLAN - Existing (Scale 1:500 @ A3)

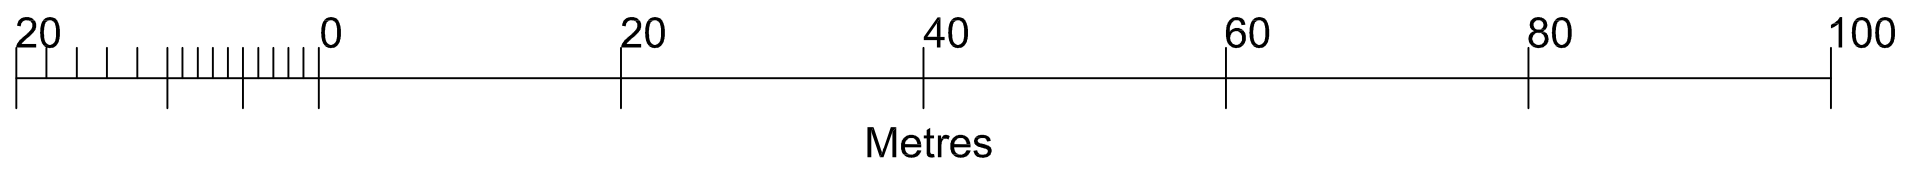

GRESHAM
Design Consultants

THIS DRAWING MUST NOT BE SCALED.
ALL DIMENSIONS ARE TO BE CHECKED
ON-SITE PRIOR TO WORK COMMENCING

47 Greshams Way,
Edenbridge, Kent TN8 5NY
Tel: 01732 862810

Revision Details:
Revision _ (15/10/18) Issue For Approval

ISSUED FOR APPROVAL

Client MR & MRS S SMITH				
Project WHEATSHEAF BARN, MARSH GREEN, KENT TN8 5QL				
Title SITE PLAN: EXISTING				
Drawing no. 1895/SP/EX	Revision Code	Drawing Scale 1:500@A3	Date 16.02.19	Drawn By AR