




First Floor Layout  
Scale 1:100

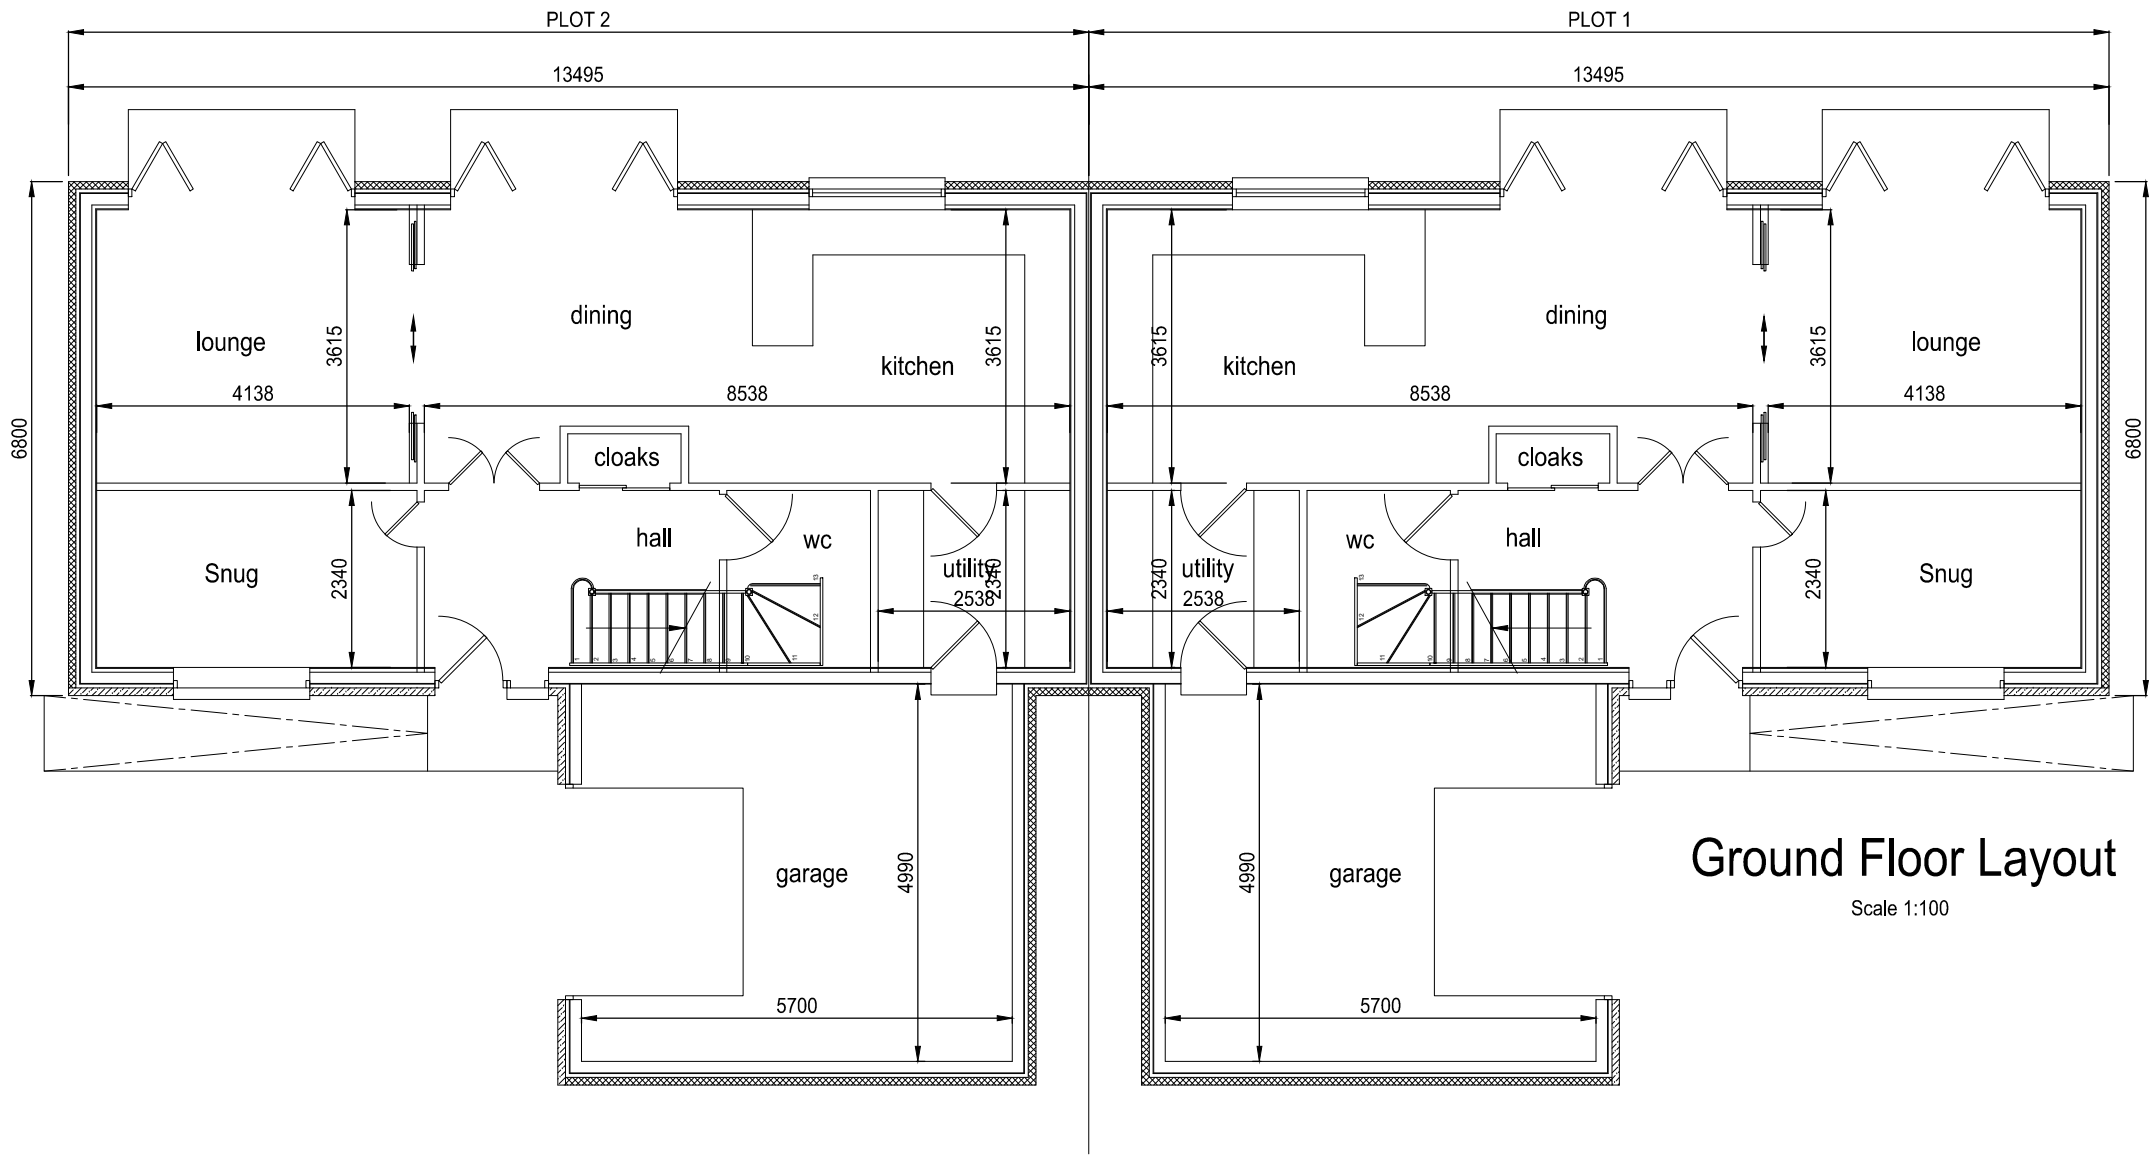


Ground Floor Layout  
Scale 1:100

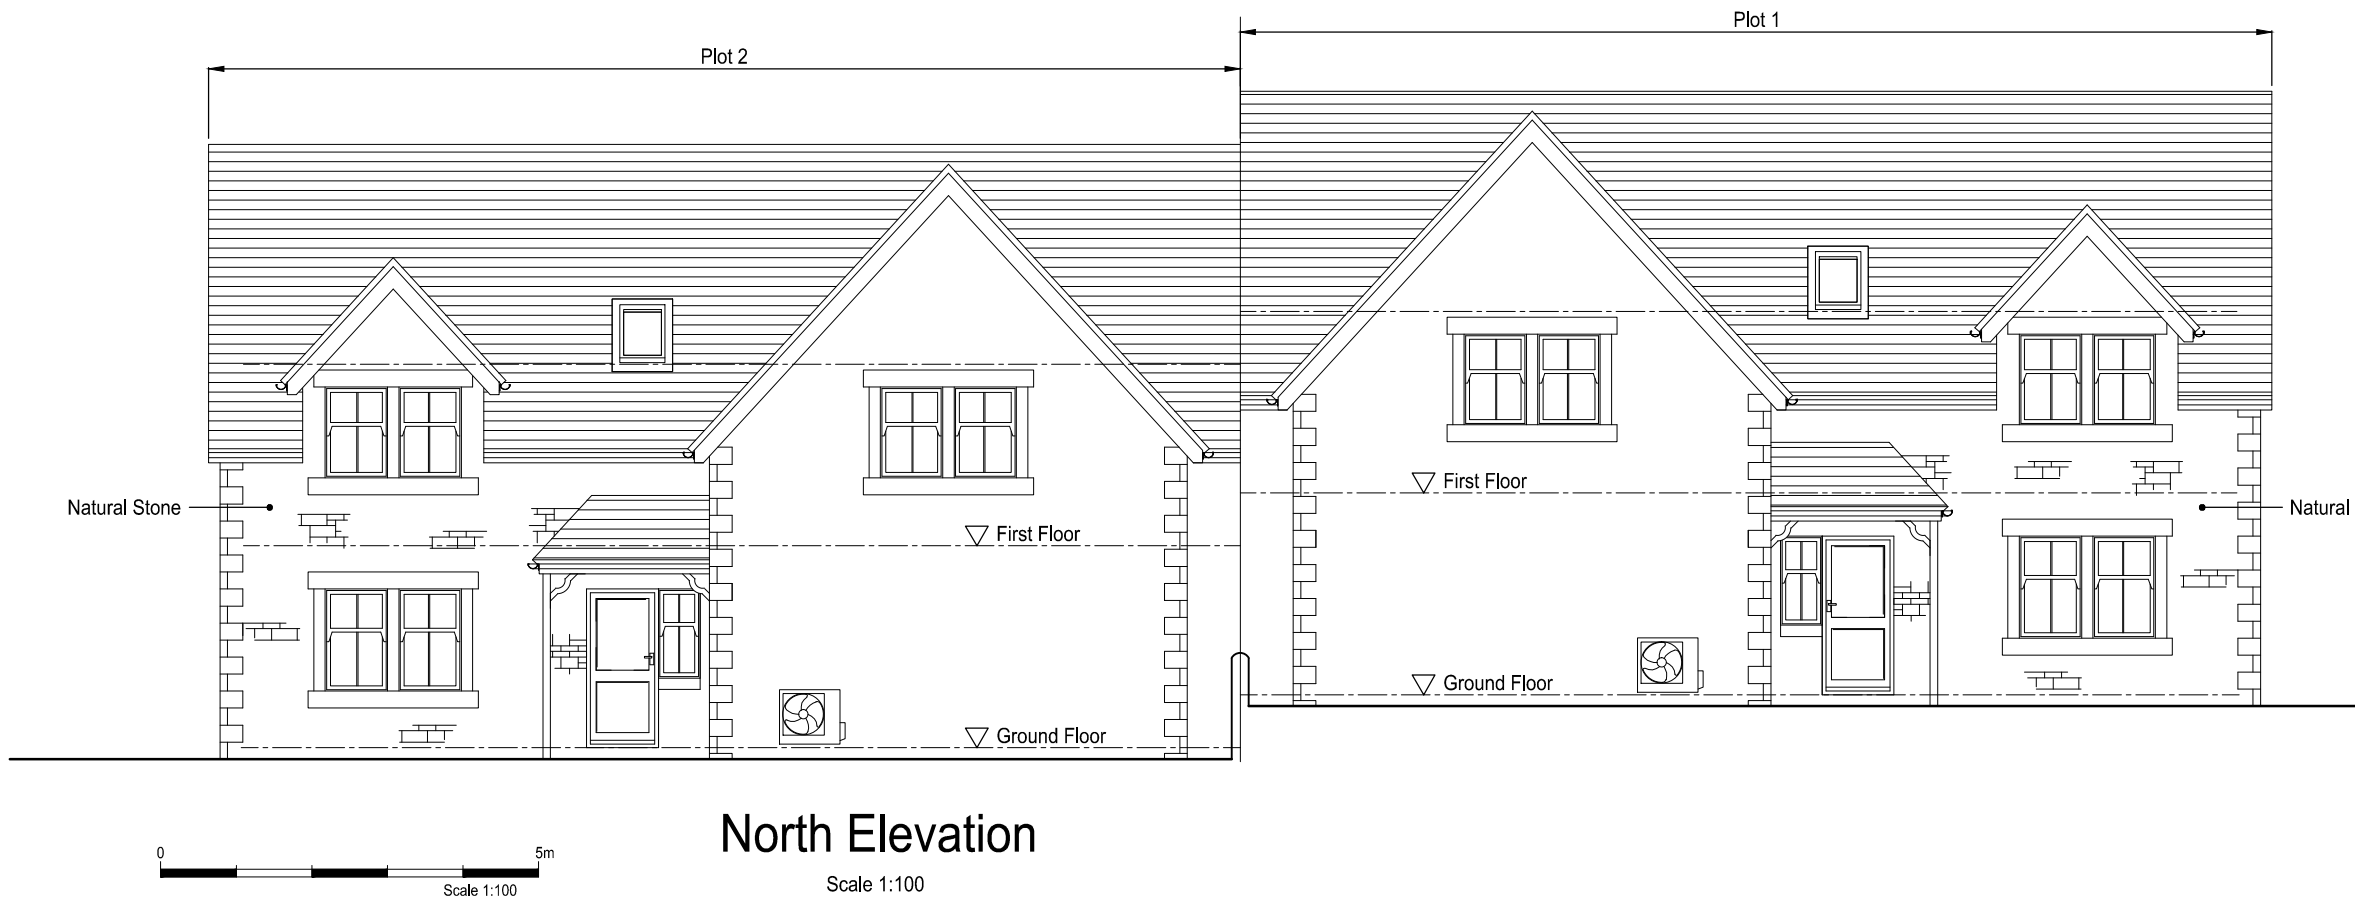


North Elevation  
Scale 1:100

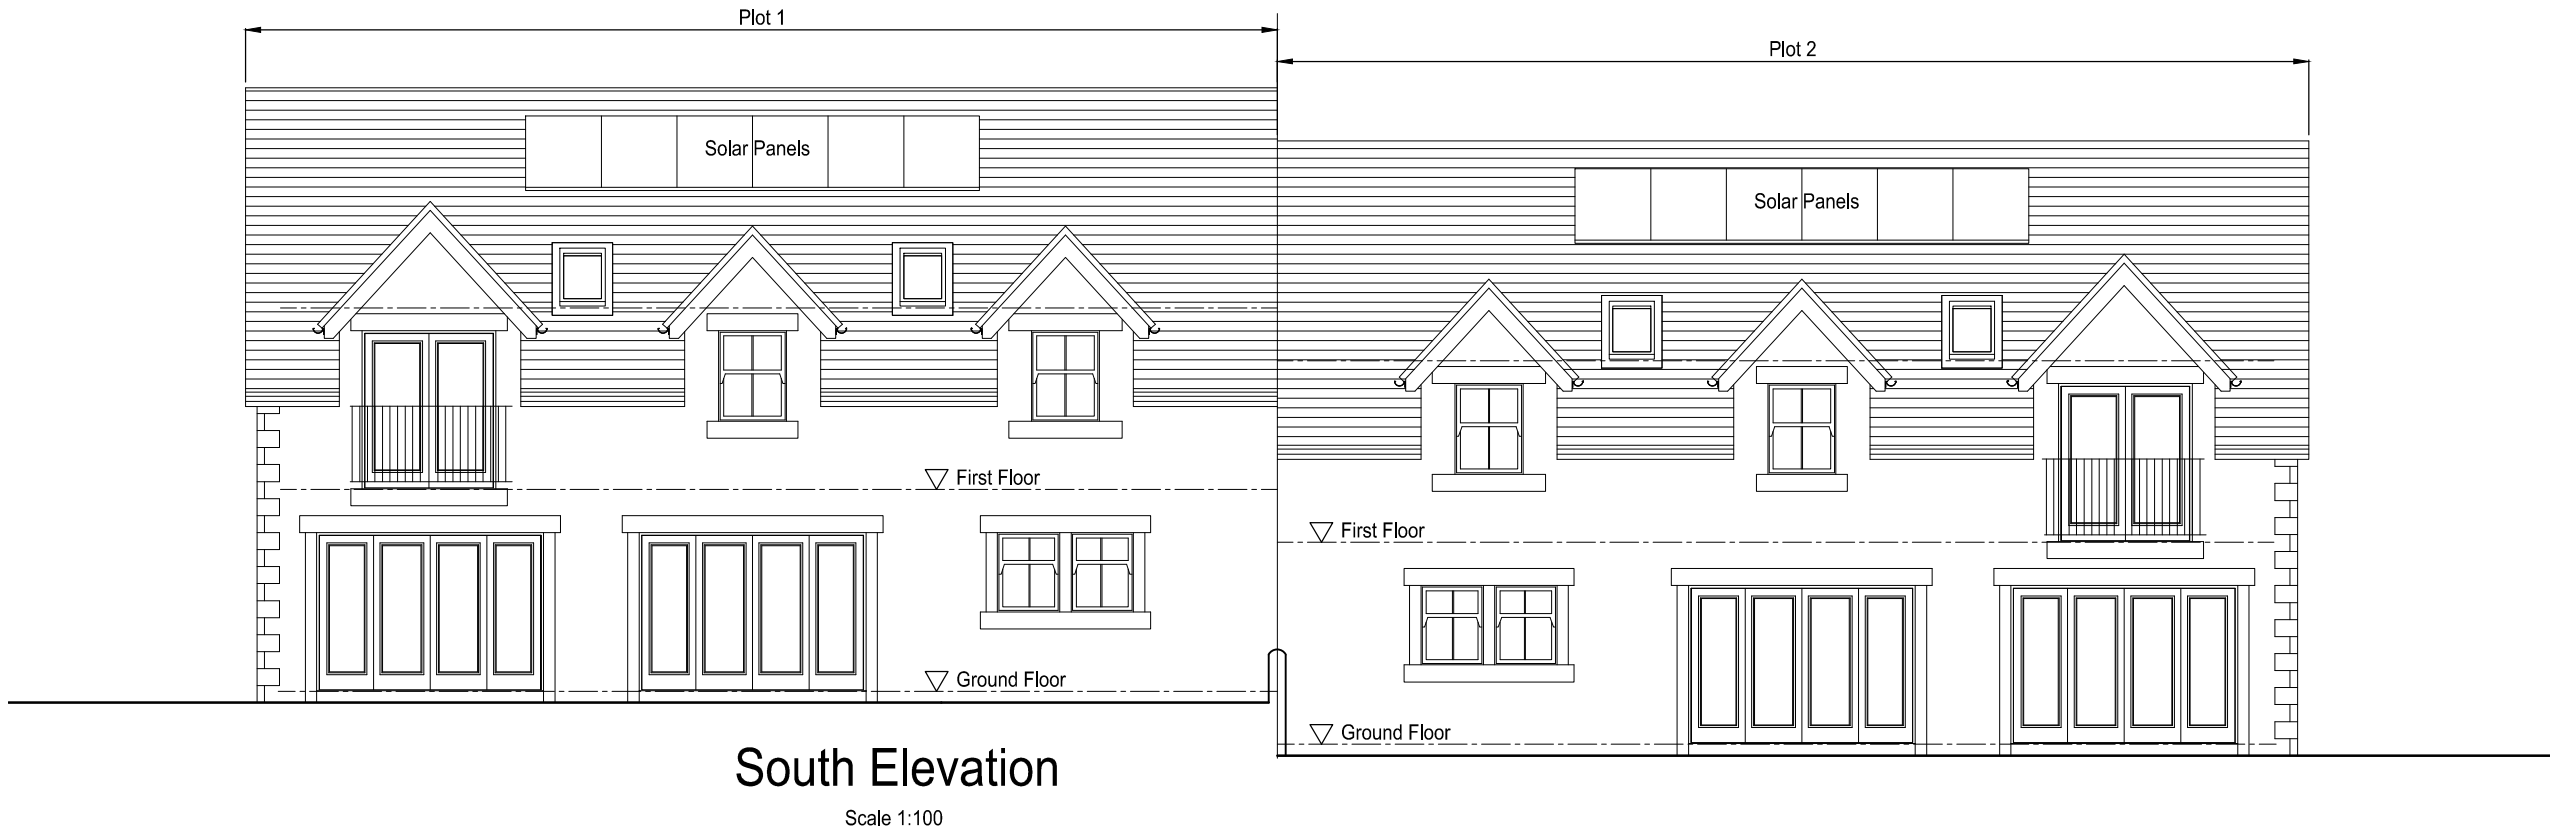


South Elevation  
Scale 1:100

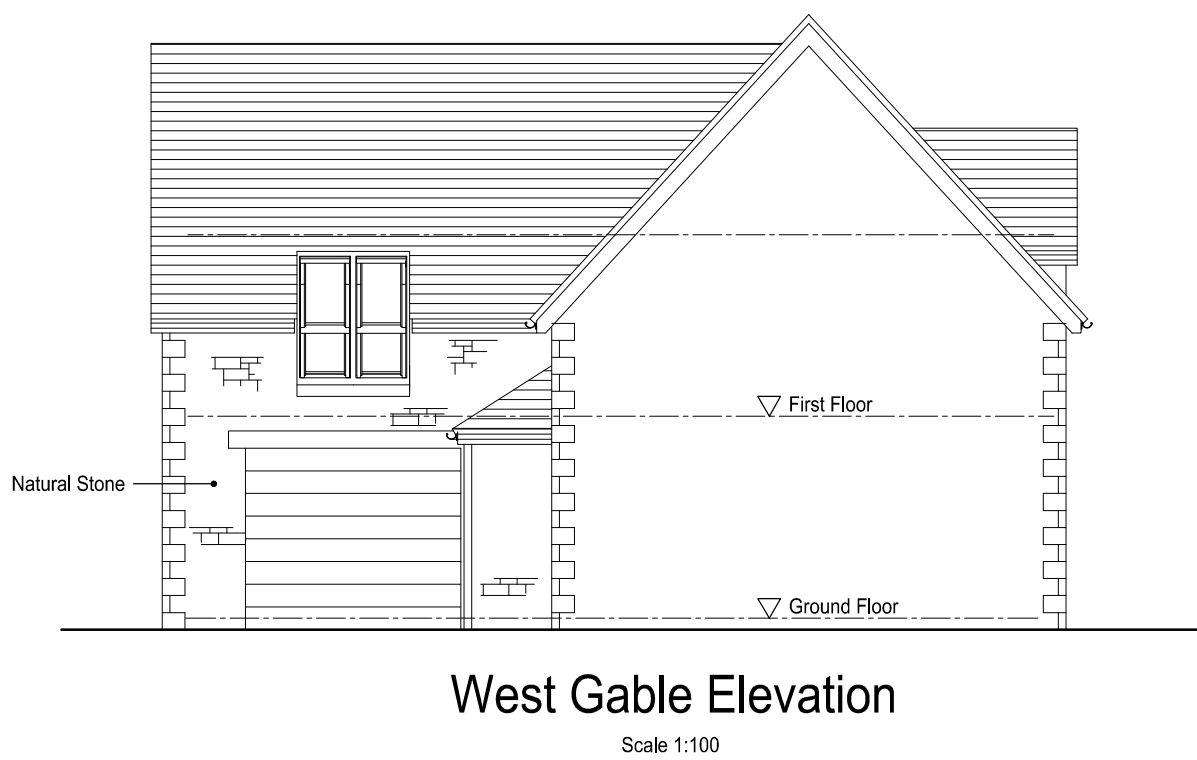

West Gable Elevation  
Scale 1:100

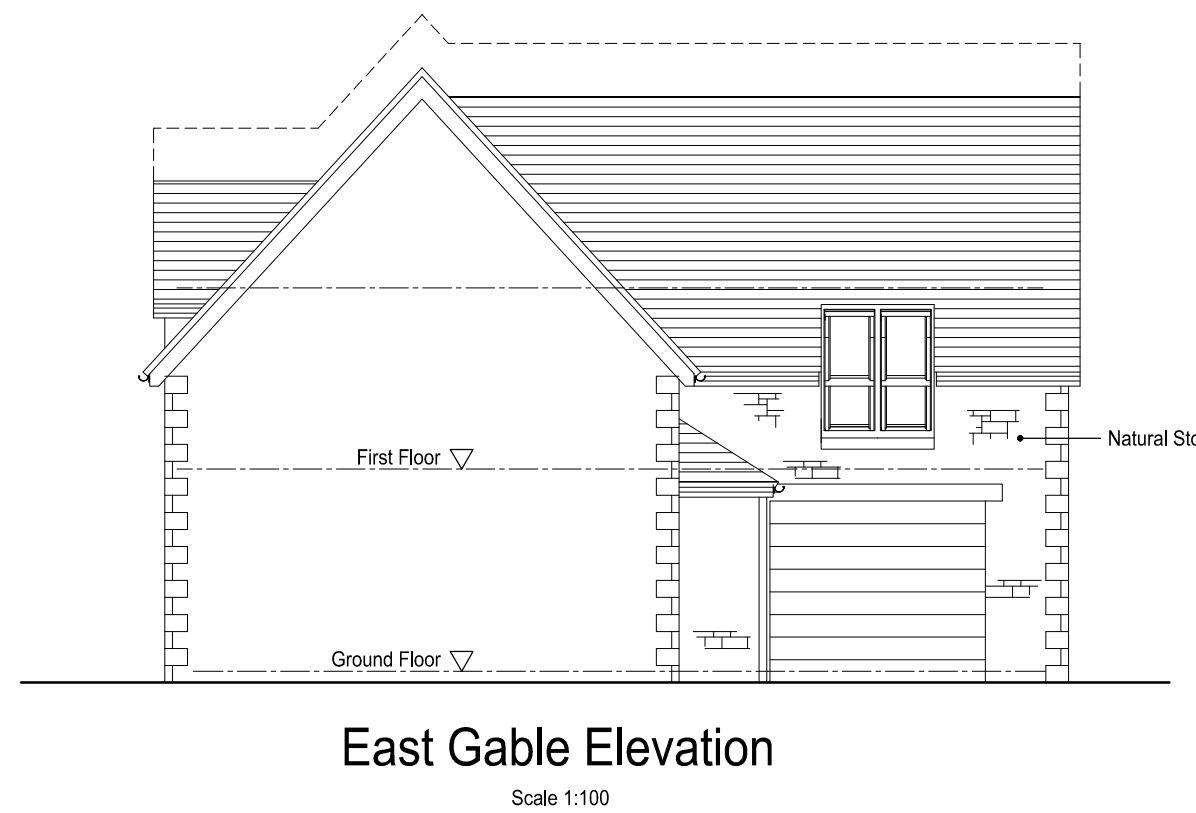

East Gable Elevation  
Scale 1:100

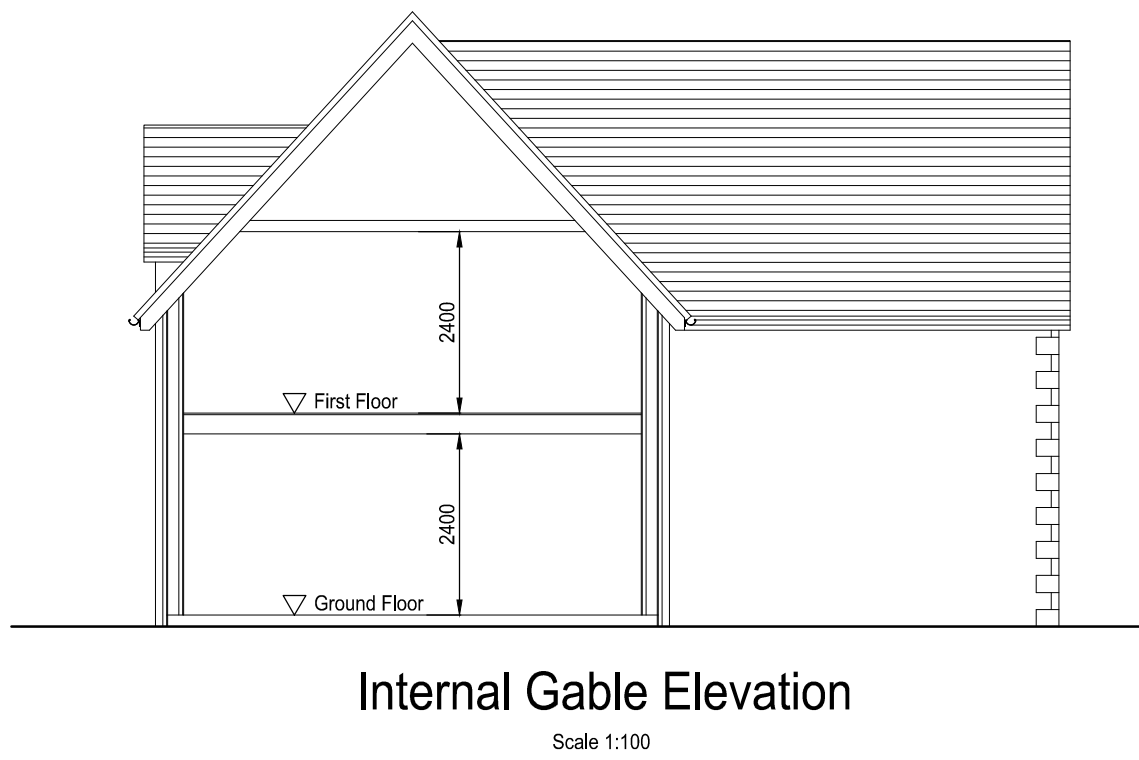

Internal Gable Elevation  
Scale 1:100

External Finishes:  
Roof: Natural Slate  
Walls: White Polyrender With Natural Stone Feature Walls  
Natural Stone Quoins, Cills, Window Surrounds & Mullions  
Doors/Windows: Light Grey  
Rainwater Goods: Black uPVC Gutters & Downpipes

This document and the contents therein are the property of Cadpoint Design & Draughting Services and should not be copied, reproduced or distributed in part or in full without prior written permission. All rights reserved.  
This drawing is issued for the purpose of obtaining Local Authority permissions only and should not be scaled for construction phase. All dimensions to be checked and verified prior to construction of new works. Any discrepancies to be referred to originator for clarification.

A	Revised For Planning Initial Issue	10.06.21
Rev	Description	Date
Client		
Dionne Shaw		
-		
Project		
New Dwellings Glentirranmuir Kippen, FK8 3HU		
Drg Title		
Proposed Arrangement		
-		
Project No	Drg No.	Rev
2126	PL01	A
Scale	1:100	