
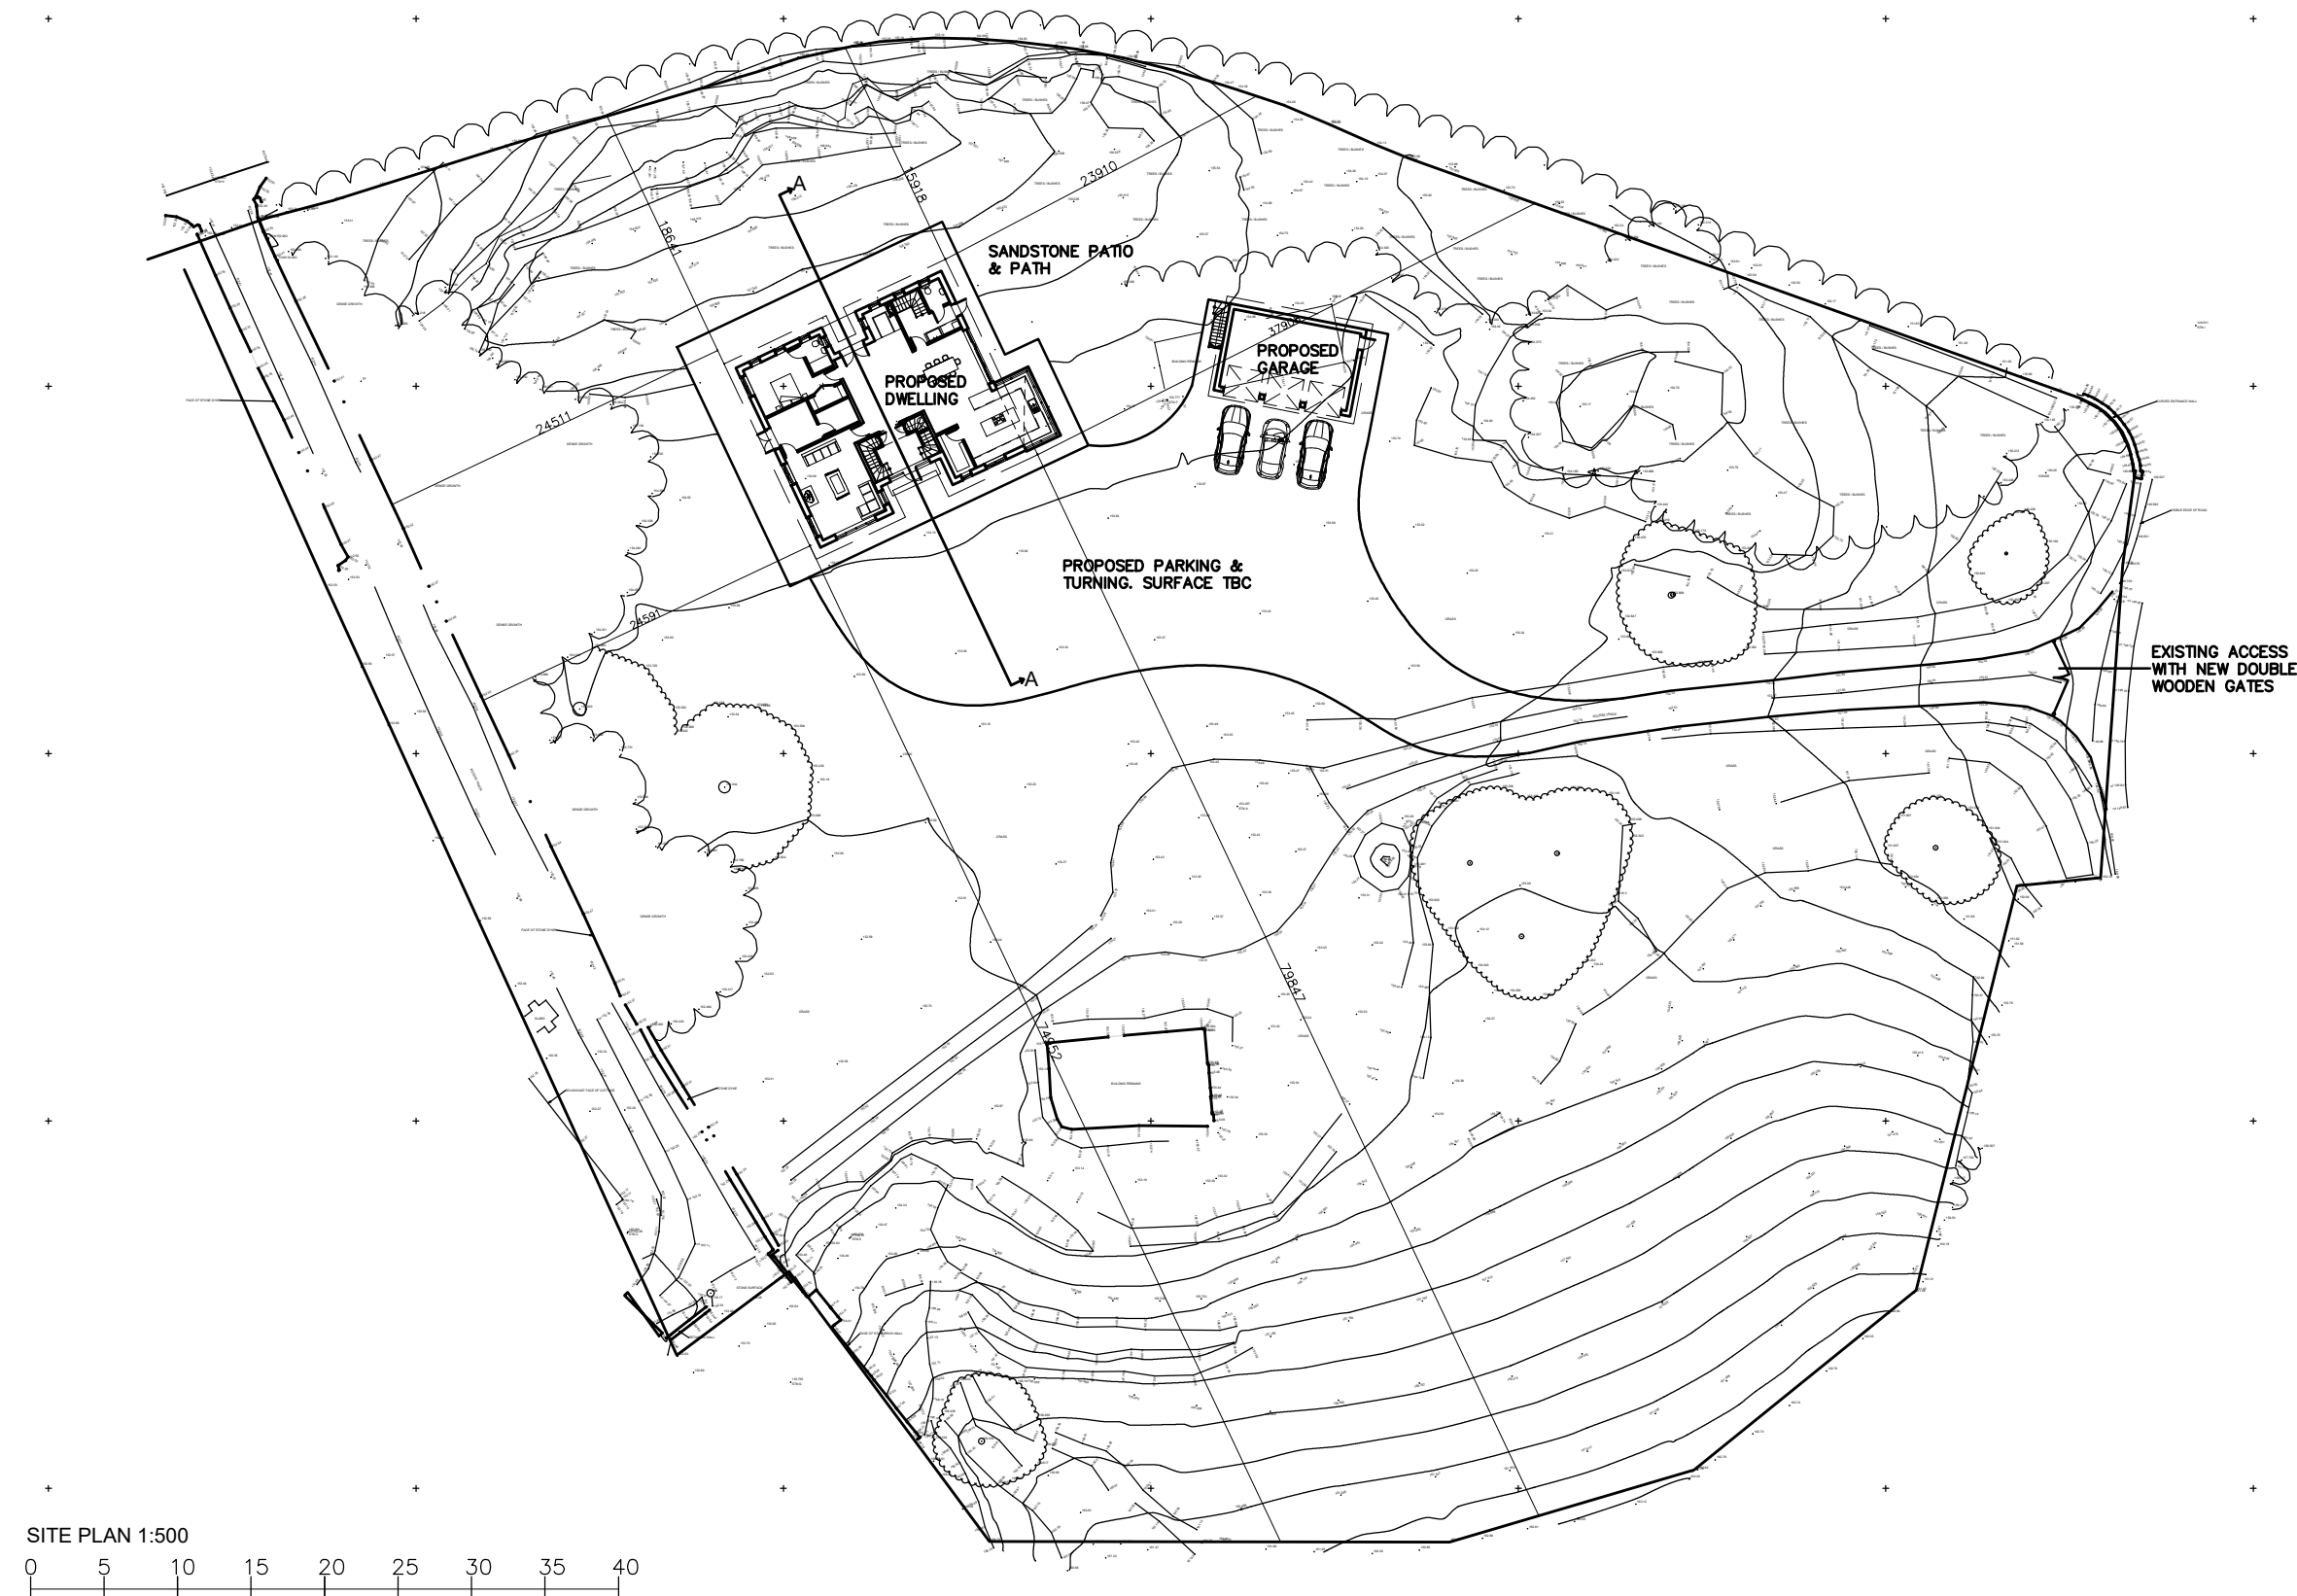


[illegible]

SITE PLAN 1:500

0 5 10 15 20 25 30 35 40

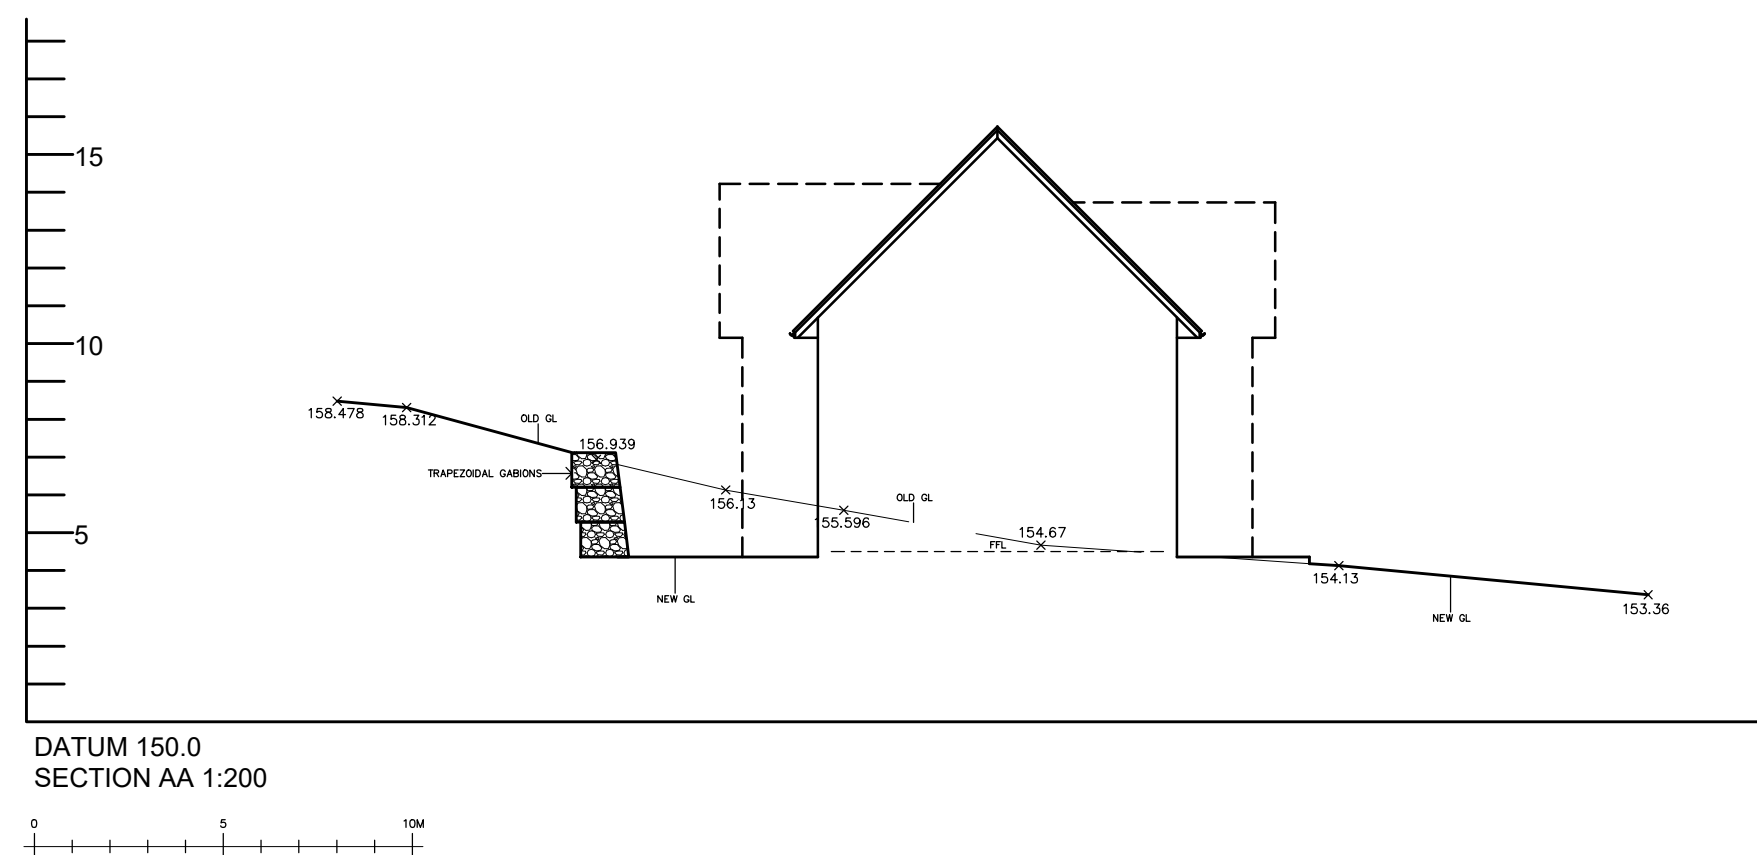


SCANDIA-HUS BUSINESS PARK,
FELCOURT ROAD, FELCOURT, EAST GRINSTEAD,
WEST SUSSEX, RH19 2LP : TEL 01342 838060

FOR PHILLIBEN AND NAPIER
SITE QUARRY SITE CARBETH GUTHRIE, CARBETH, BLANEFIELD

TITLE

PROPOSED SITE PLAN

C/No.	O/No.	SCALE
230939		AS SHOWN @A2
DRAWN	DRAWING NUMBER	
EW	01	
DATE	REV F	
01/21		