



THIS DRAWING SHOULD BE READ IN CONJUNCTION WITH ANY OTHER RELEVANT DRAWINGS AND THE CONSTRUCTION MANUAL. THE BUILDER SHOULD CHECK ALL LEVELS AND SITE DIMENSIONS BEFORE WORK STARTS AND NOTIFY SCANDIA OF ANY DISCREPANCY IF IN DOUBT PLEASE ASK

© COPYRIGHT IN THIS DRAWING AND WORK EXECUTED IS AND REMAINS THE PROPERTY OF SCANDIA-HUS LIMITED AND OR ITS SUBSIDIARIES IN ACCORDANCE WITH THE PROVISIONS OF THE COPYRIGHT ACT. PERMISSION TO PRODUCE COPIES OR MODIFIED DRAWINGS IN WHOLE OR IN PART FOR ANY PURPOSE SHOULD BE OBTAINED FROM SCANDIA-HUS LIMITED & ANY SUCH REPRODUCTIONS SHOULD INCLUDE THIS & THE FOREGOING STATEMENT

REV	DESCRIPTION	DATE	DRN	CHK
A	NEW DESIGN	15/1/21	EW	
B	NEW DESIGN	02/2/21	EW	
C	GENERAL REVISIONS	16/2/21	EW	
D	ADDED FIRE DOORS	09/3/21	EW	
E	MOVED BED 3 WINDOW TO LINE UP	12/4/21	EW	

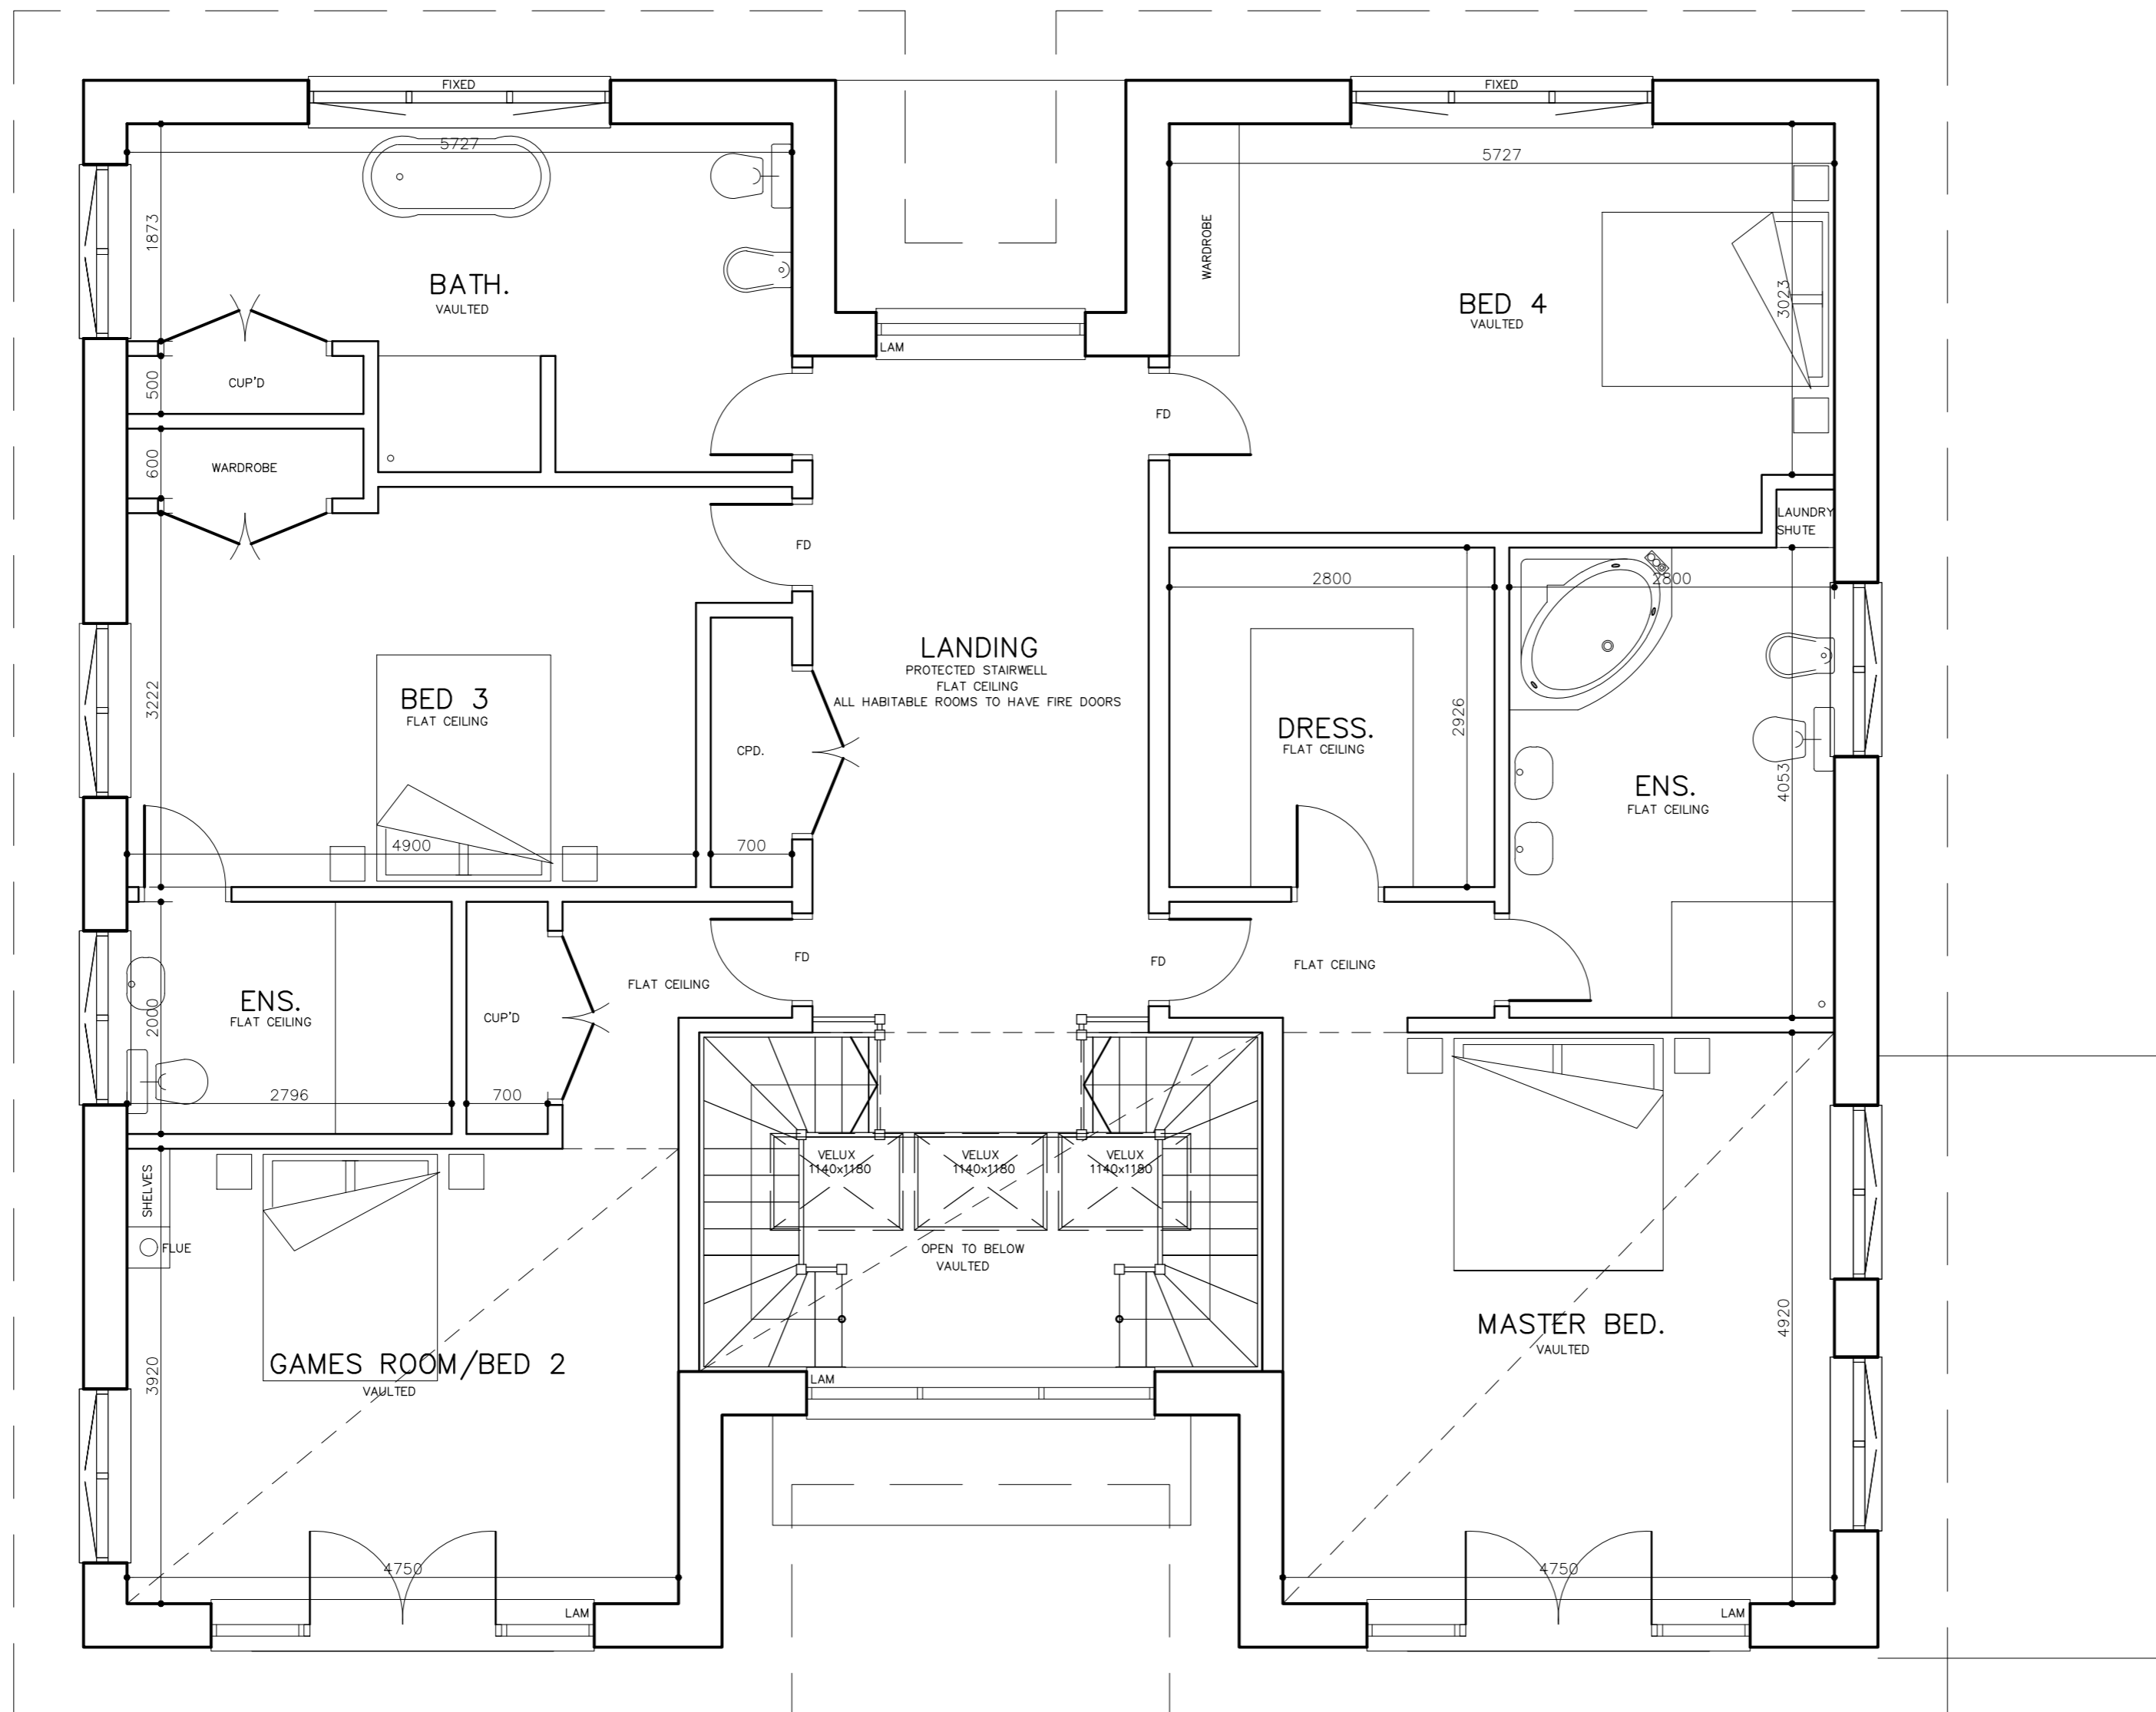

FIRST FLOOR PLAN
EXTERNAL FLOOR AREA – 194.72M²

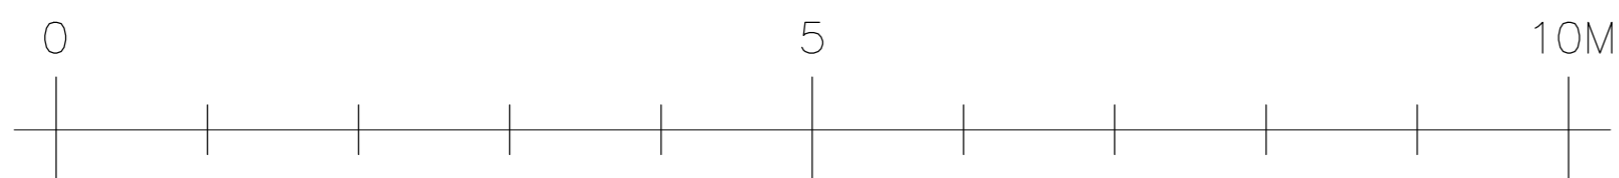

scandiahus
SCANDIA-HUS BUSINESS PARK,
FELCOURT ROAD, FELCOURT, EAST GRINSTEAD,
WEST SUSSEX, RH19 2LP : TEL 01342 838060

FOR
PHILLIBEN & NAPIER
SITE
QUARRY SITE,
CARBETH GUTHRIE, CARBETH,
BALNEFIELD

TITLE
**PROPOSED DWELLING
FIRST FLOOR PLAN**

C/No. 230939	D/No.	SCALE 1:50 @A2
DRAWN EW	DRAWING NUMBER 03	
DATE 12/20	REV E	