



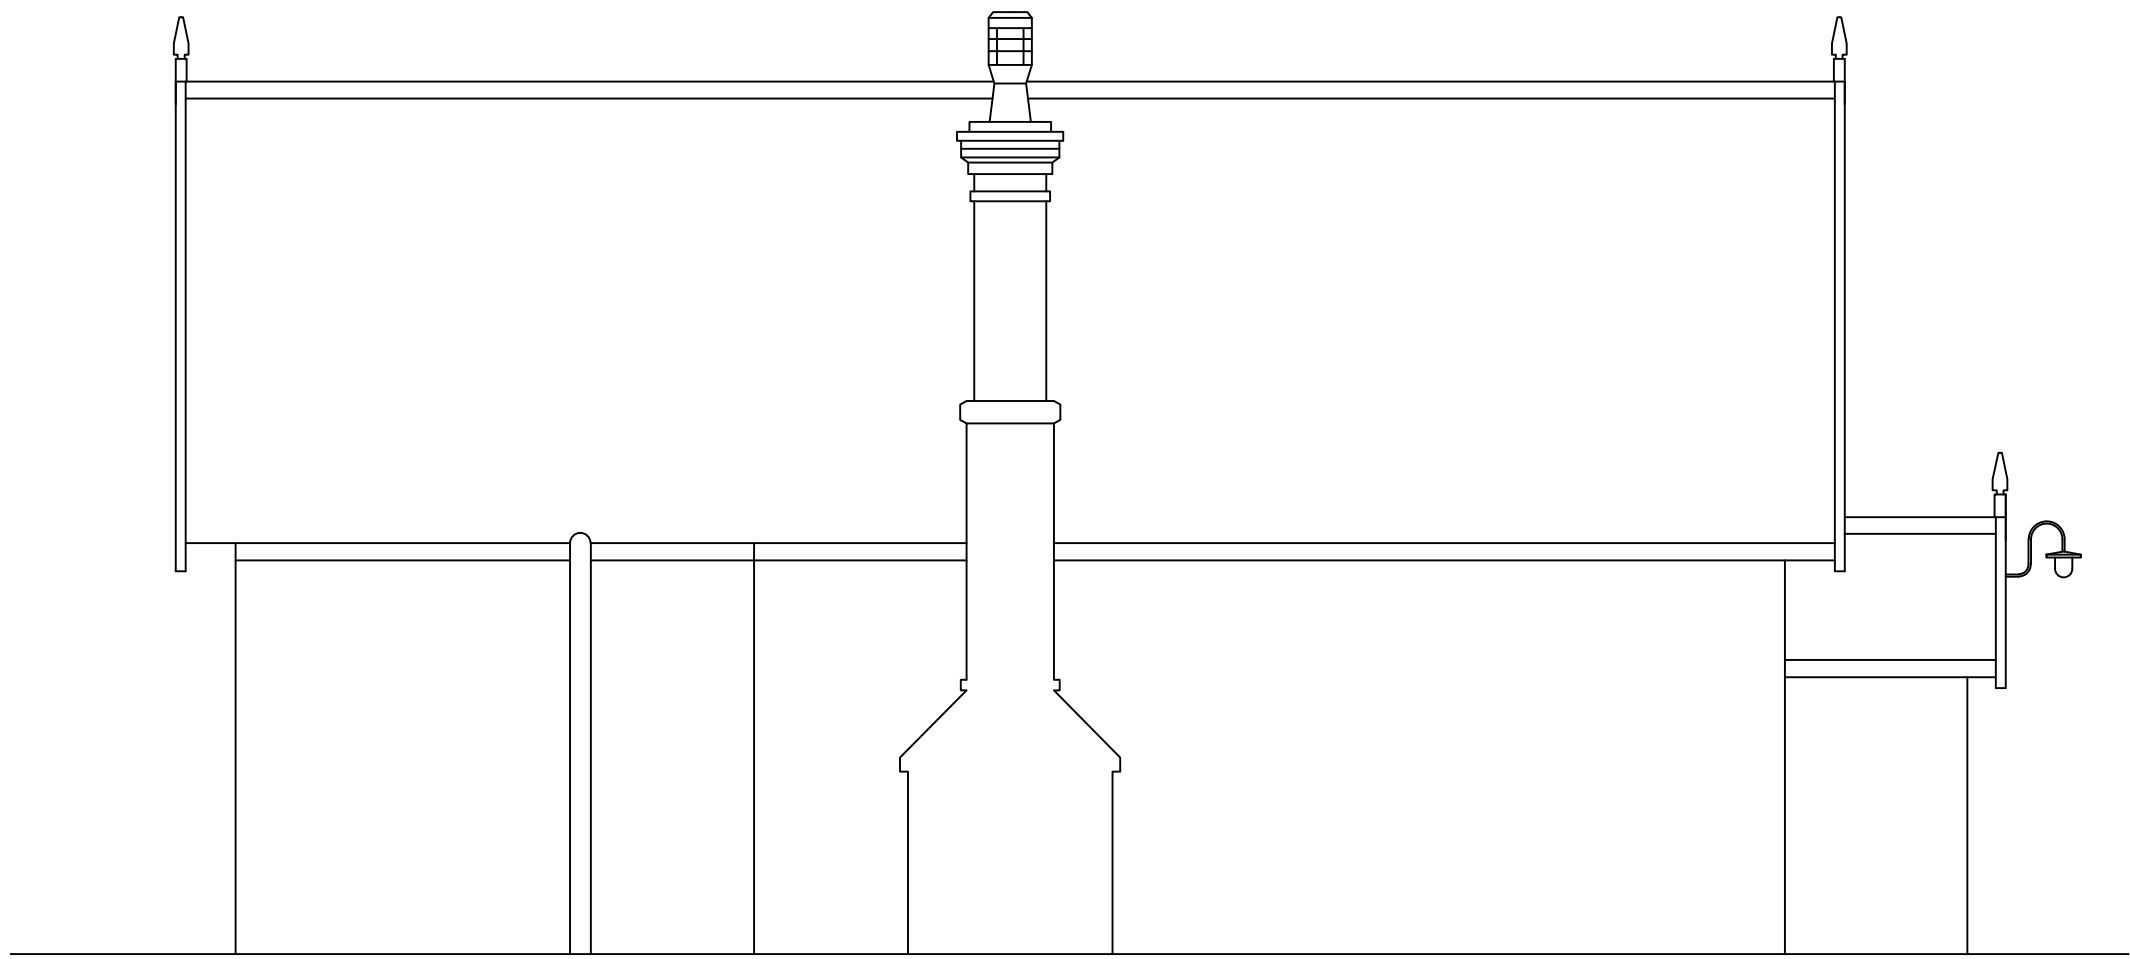

SOUTH ELEVATION

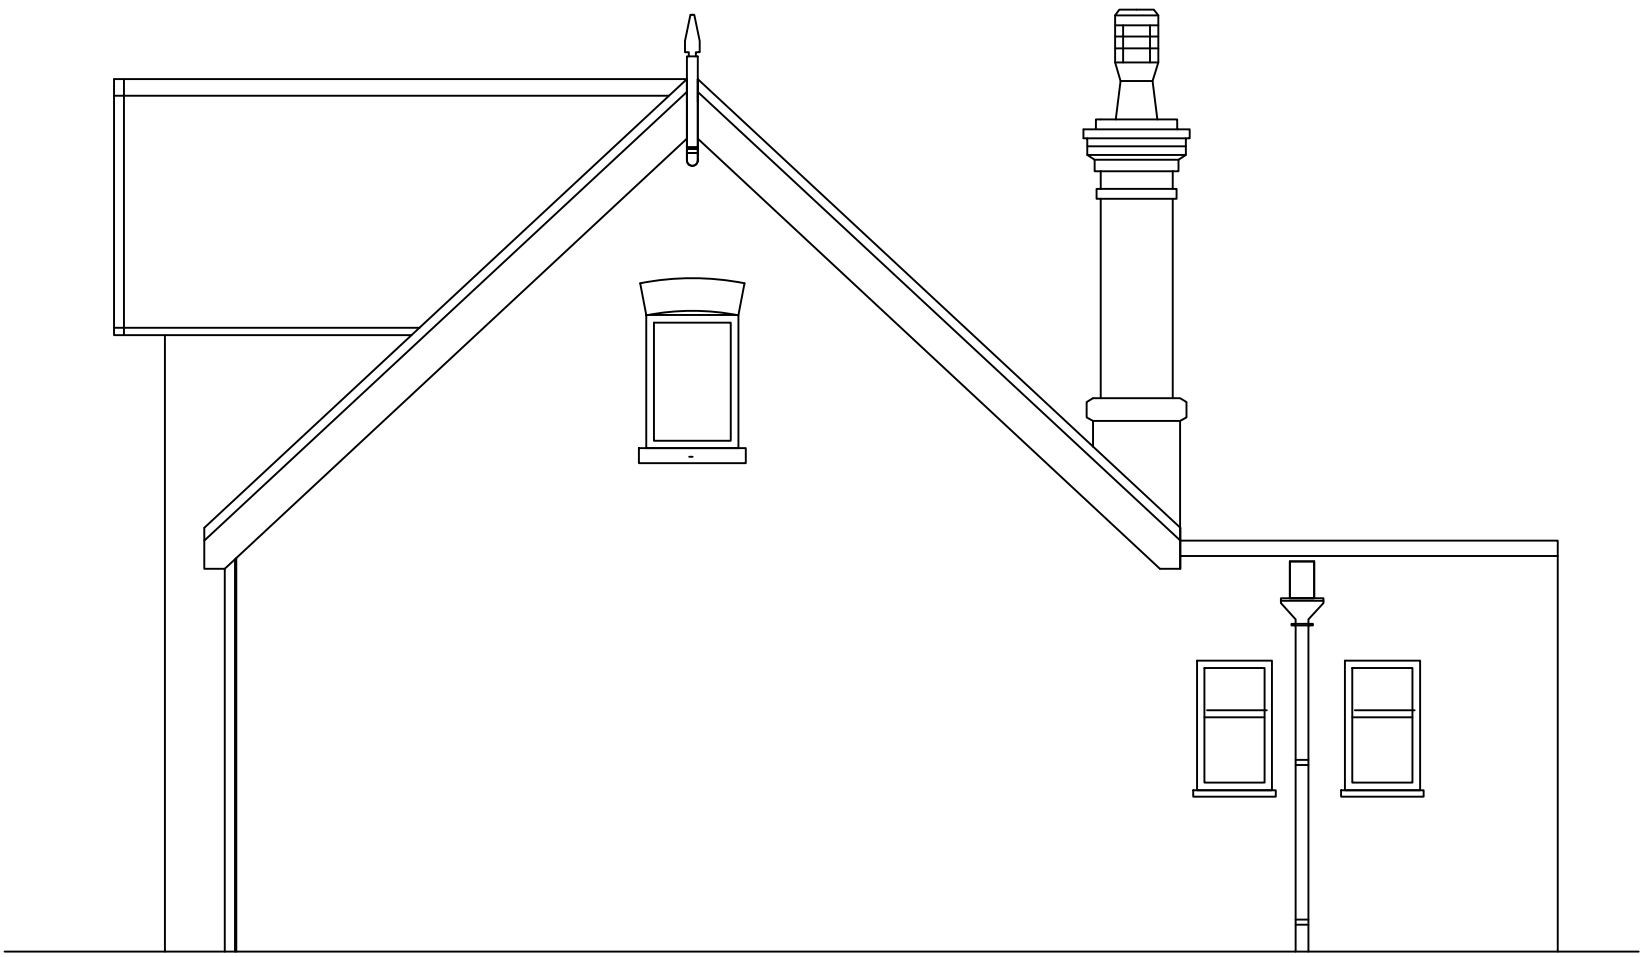


WEST ELEVATION




NORTH ELEVATION



EAST ELEVATION

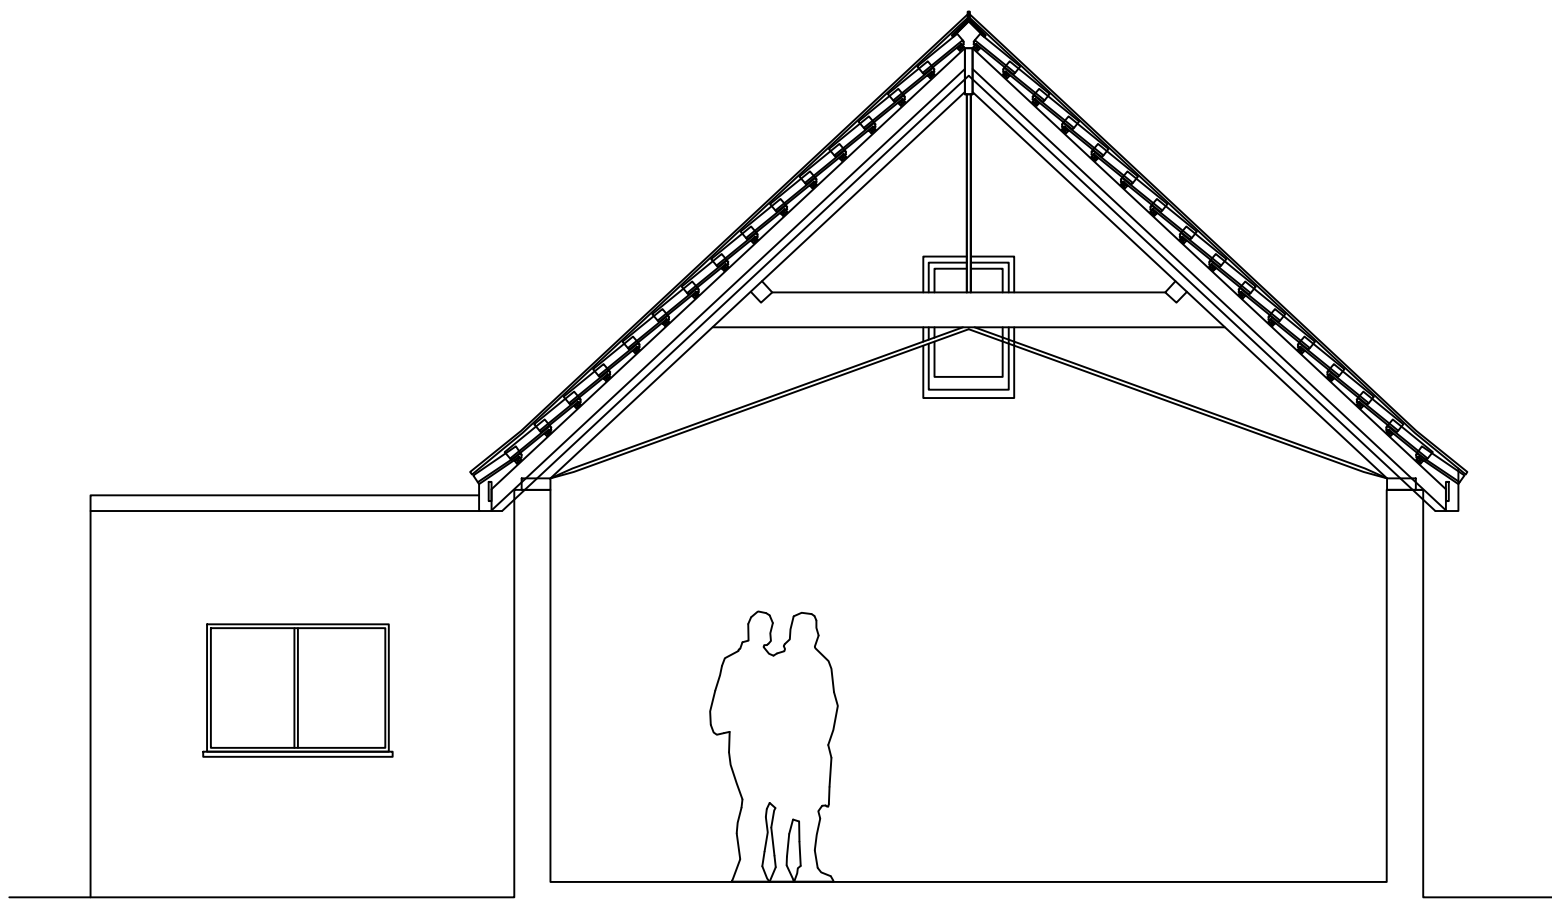


SECTION AA

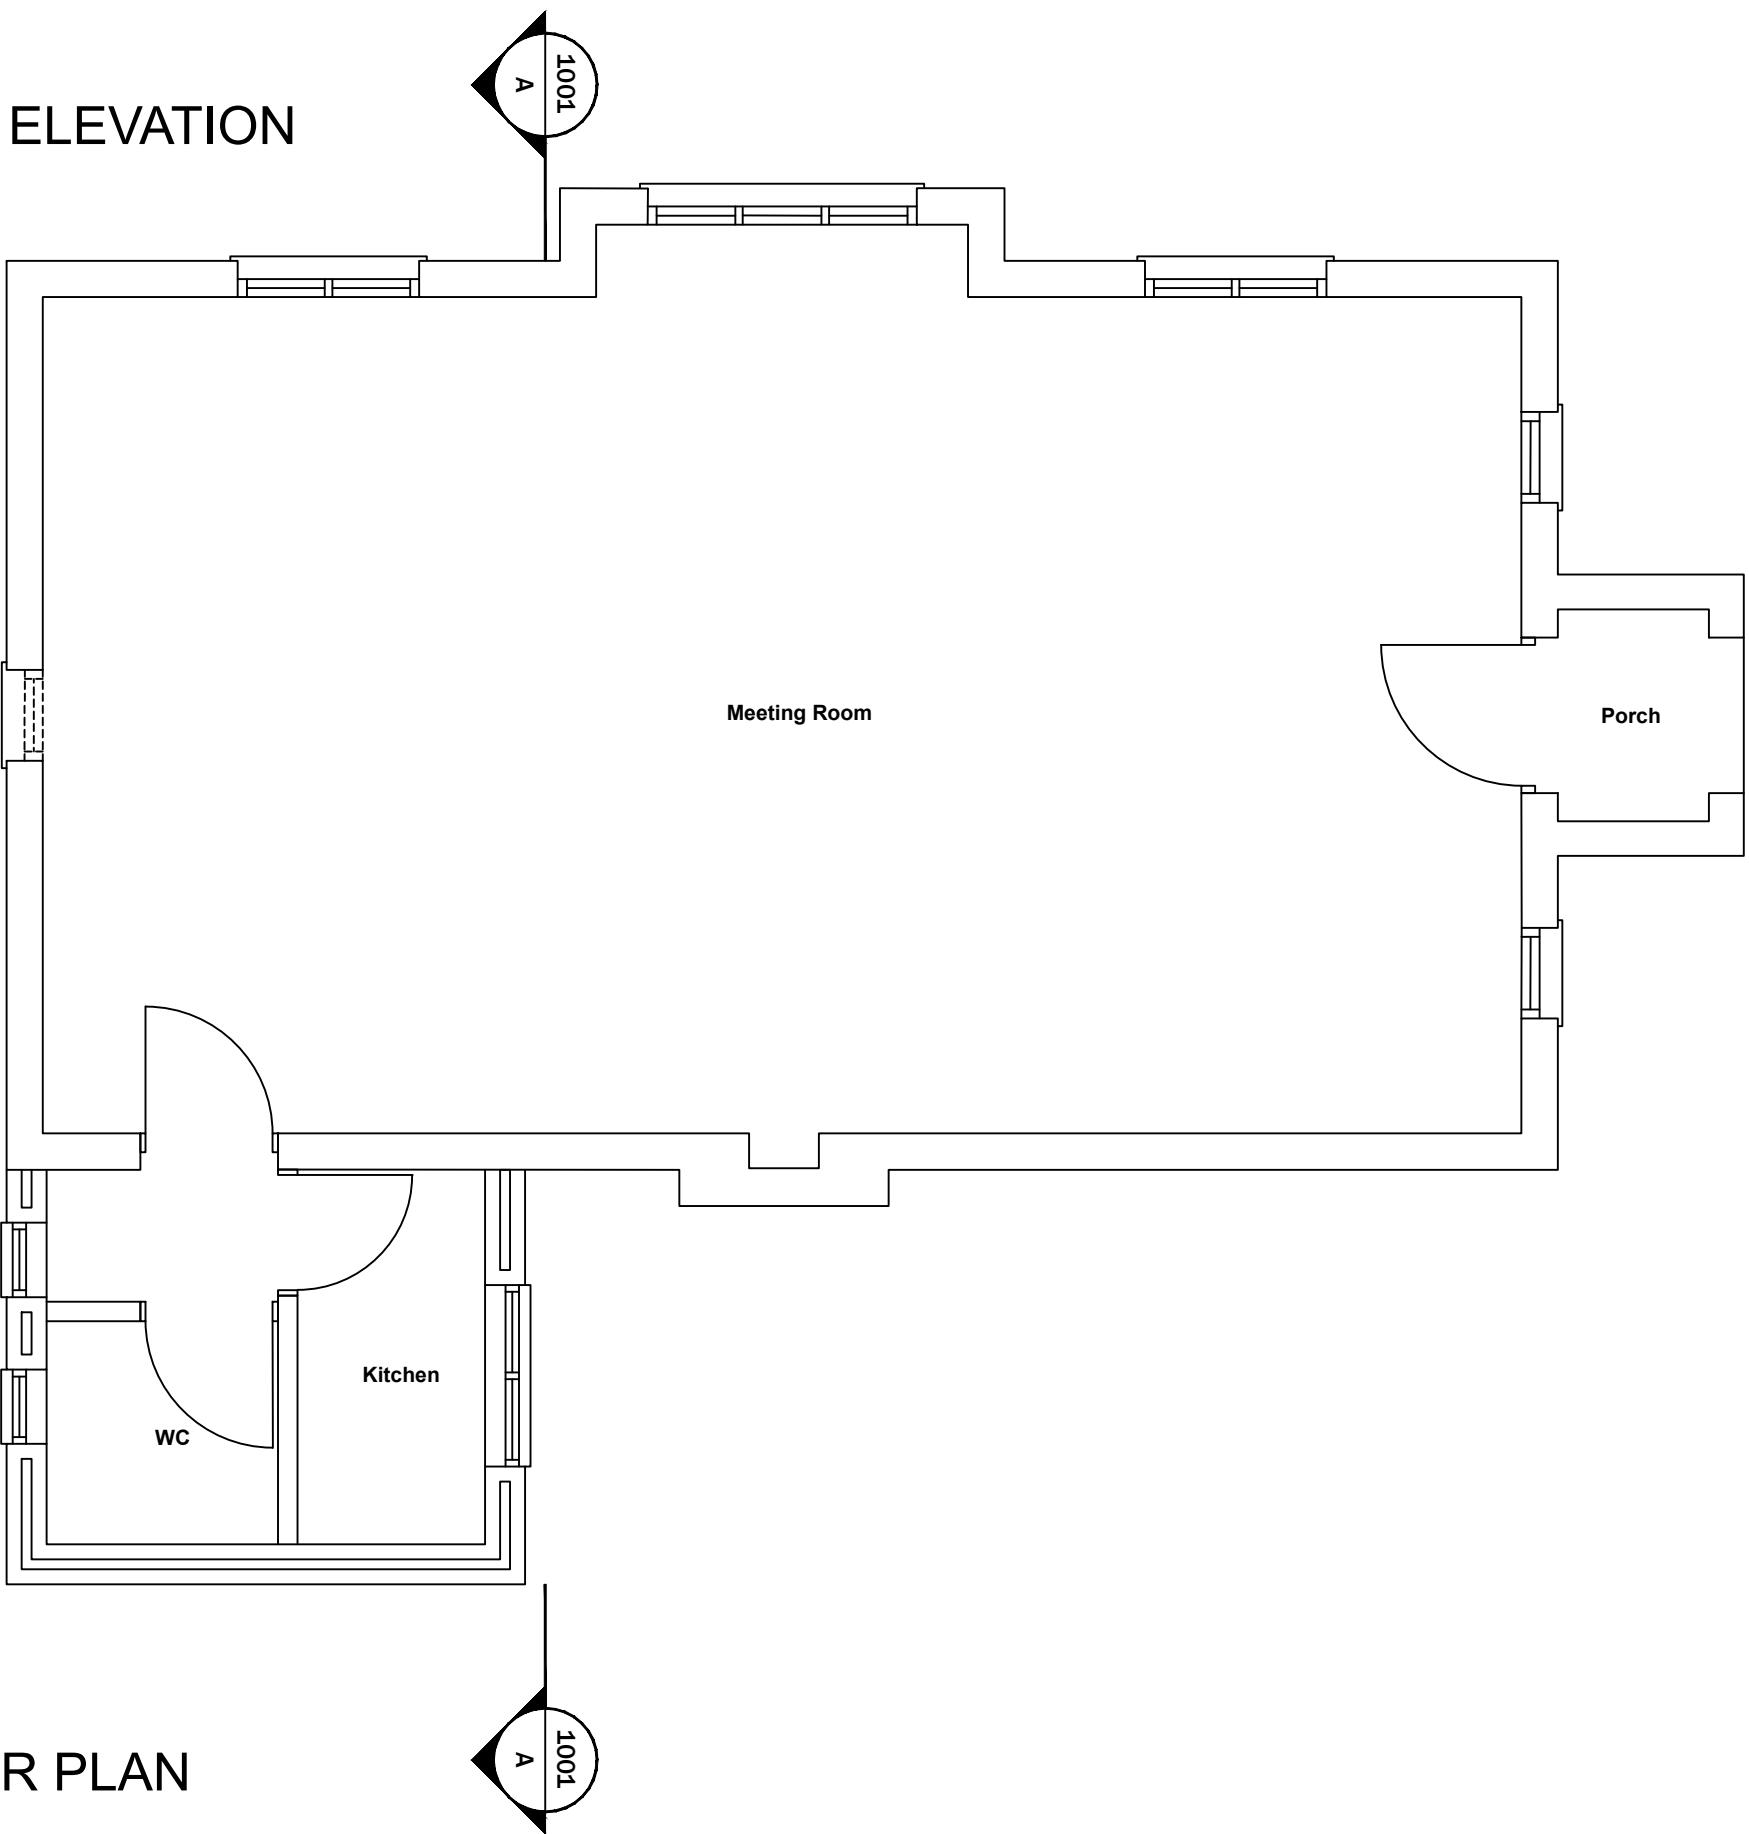

FLOOR PLAN

Rev:	Date:	By:	Check:	Appr:	Description:
-	-	-	-	-	-

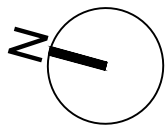

Client: JLGC				
Job Title: THE CHURCH ROOMS				
Drawing Title: EXISTING				
Job/Dwg No/Rev: 0105 1001 -				
Drawn: GS	Checked: GS	APPR: GS	Date: 11.05.21	
Drawing status: STATUS Do not scale from this drawing. Check all dimensions on site before ordering.				Scale(s): 1:50@A1