




SOUTH EAST ELEVATION

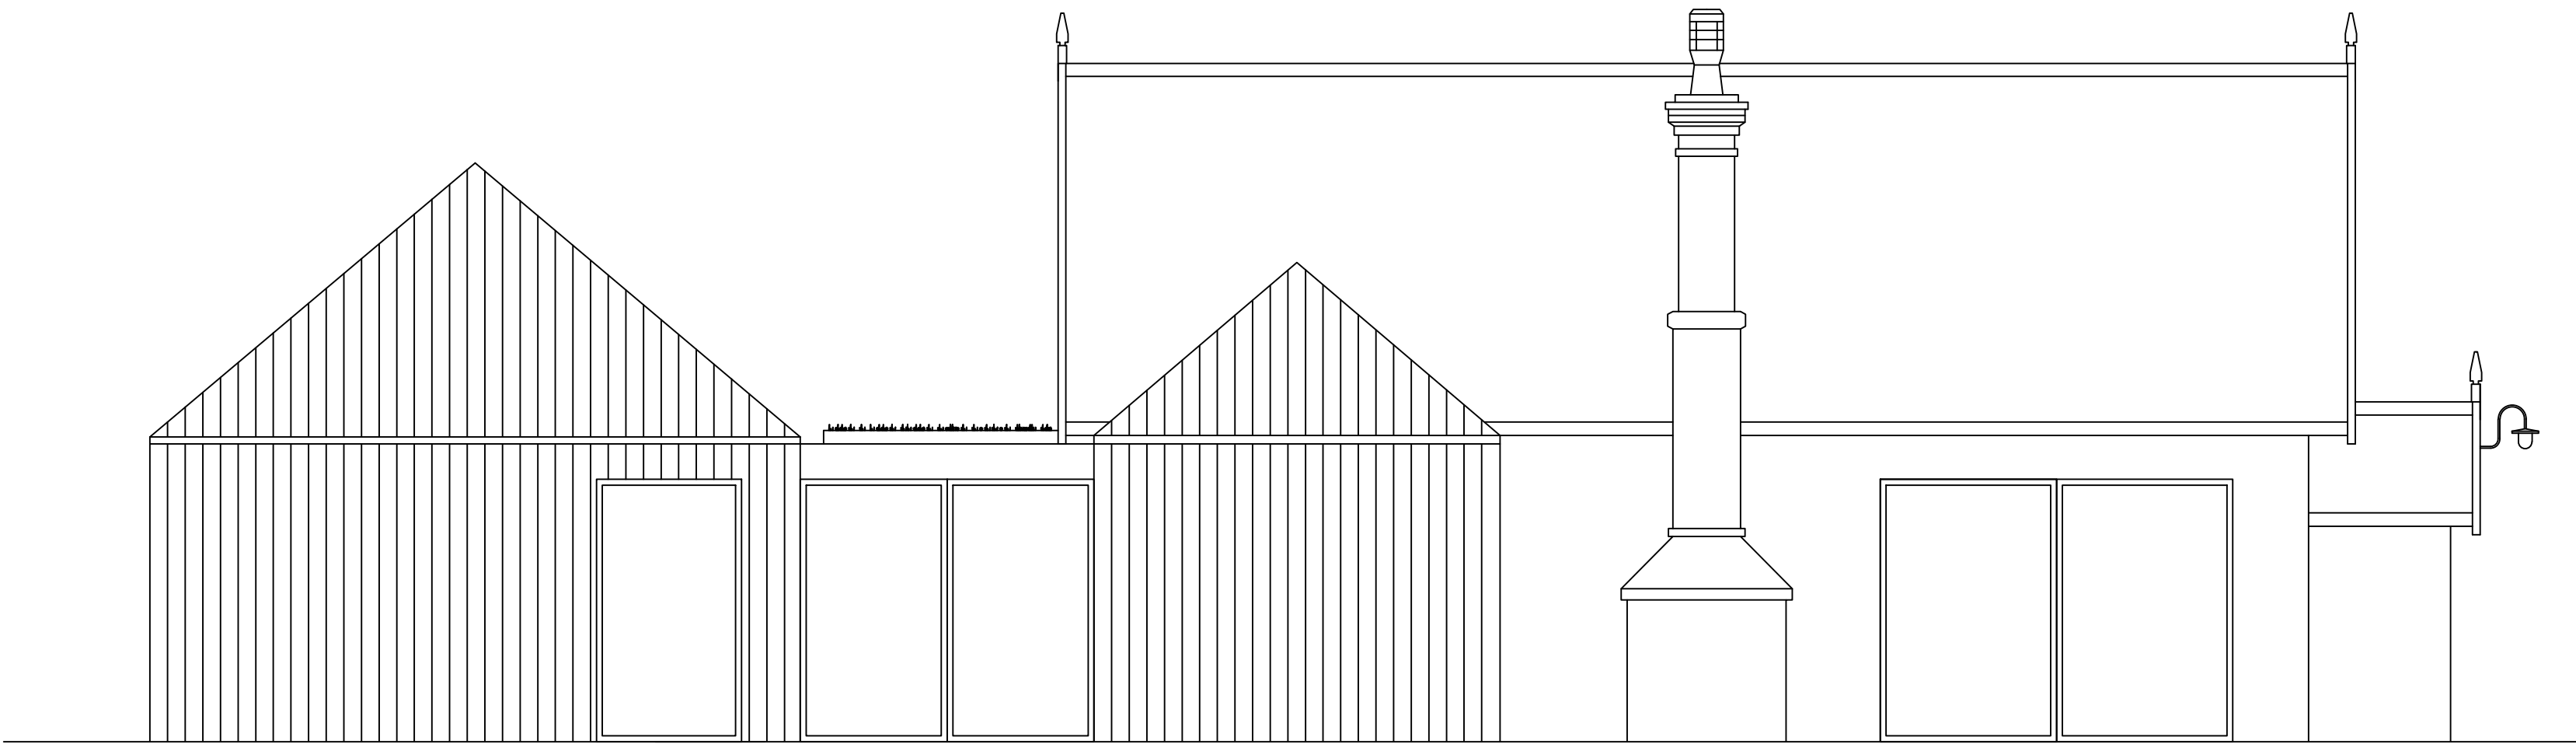


SOUTH WEST ELEVATION

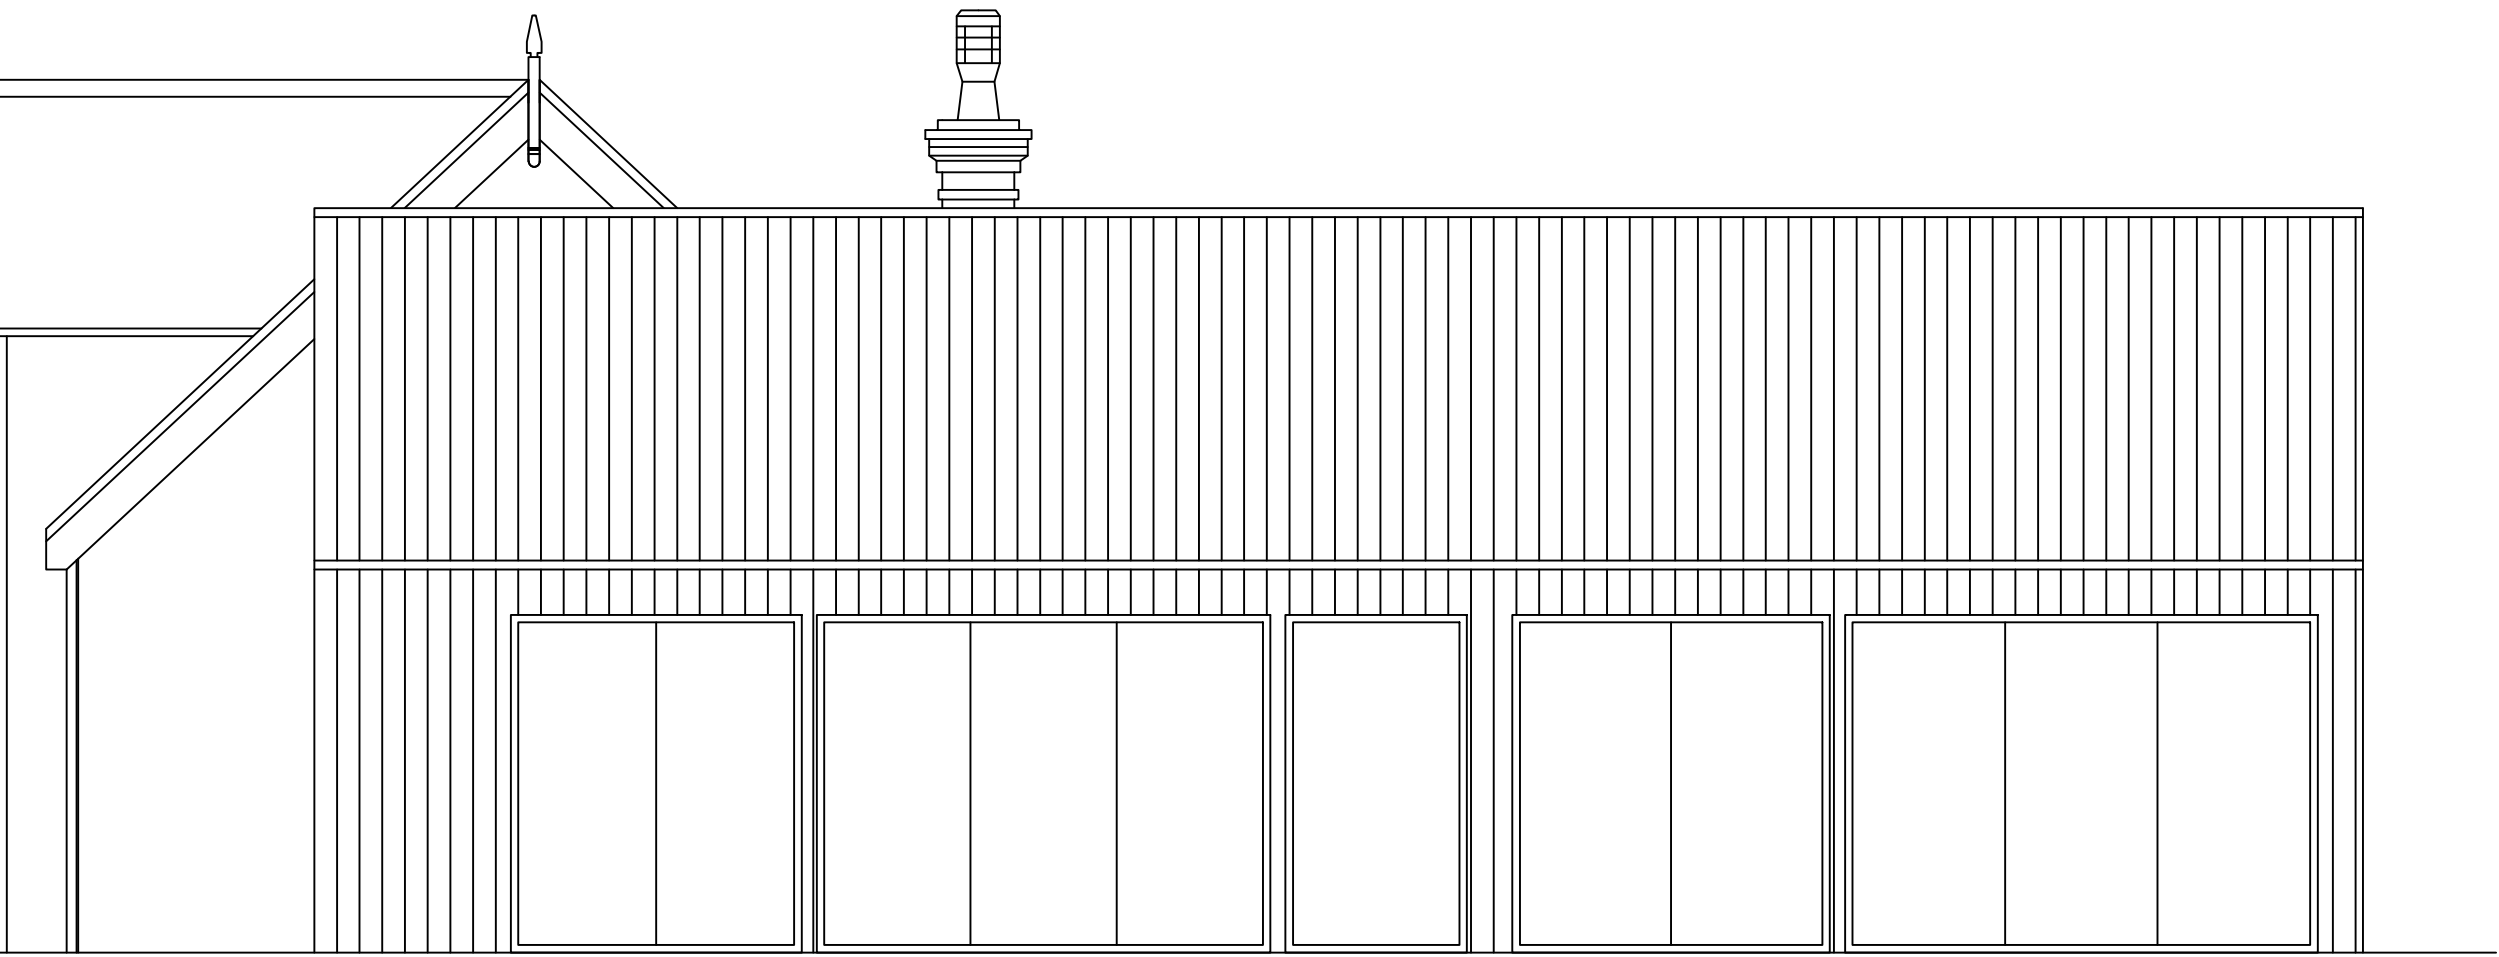

NORTH WEST ELEVATION

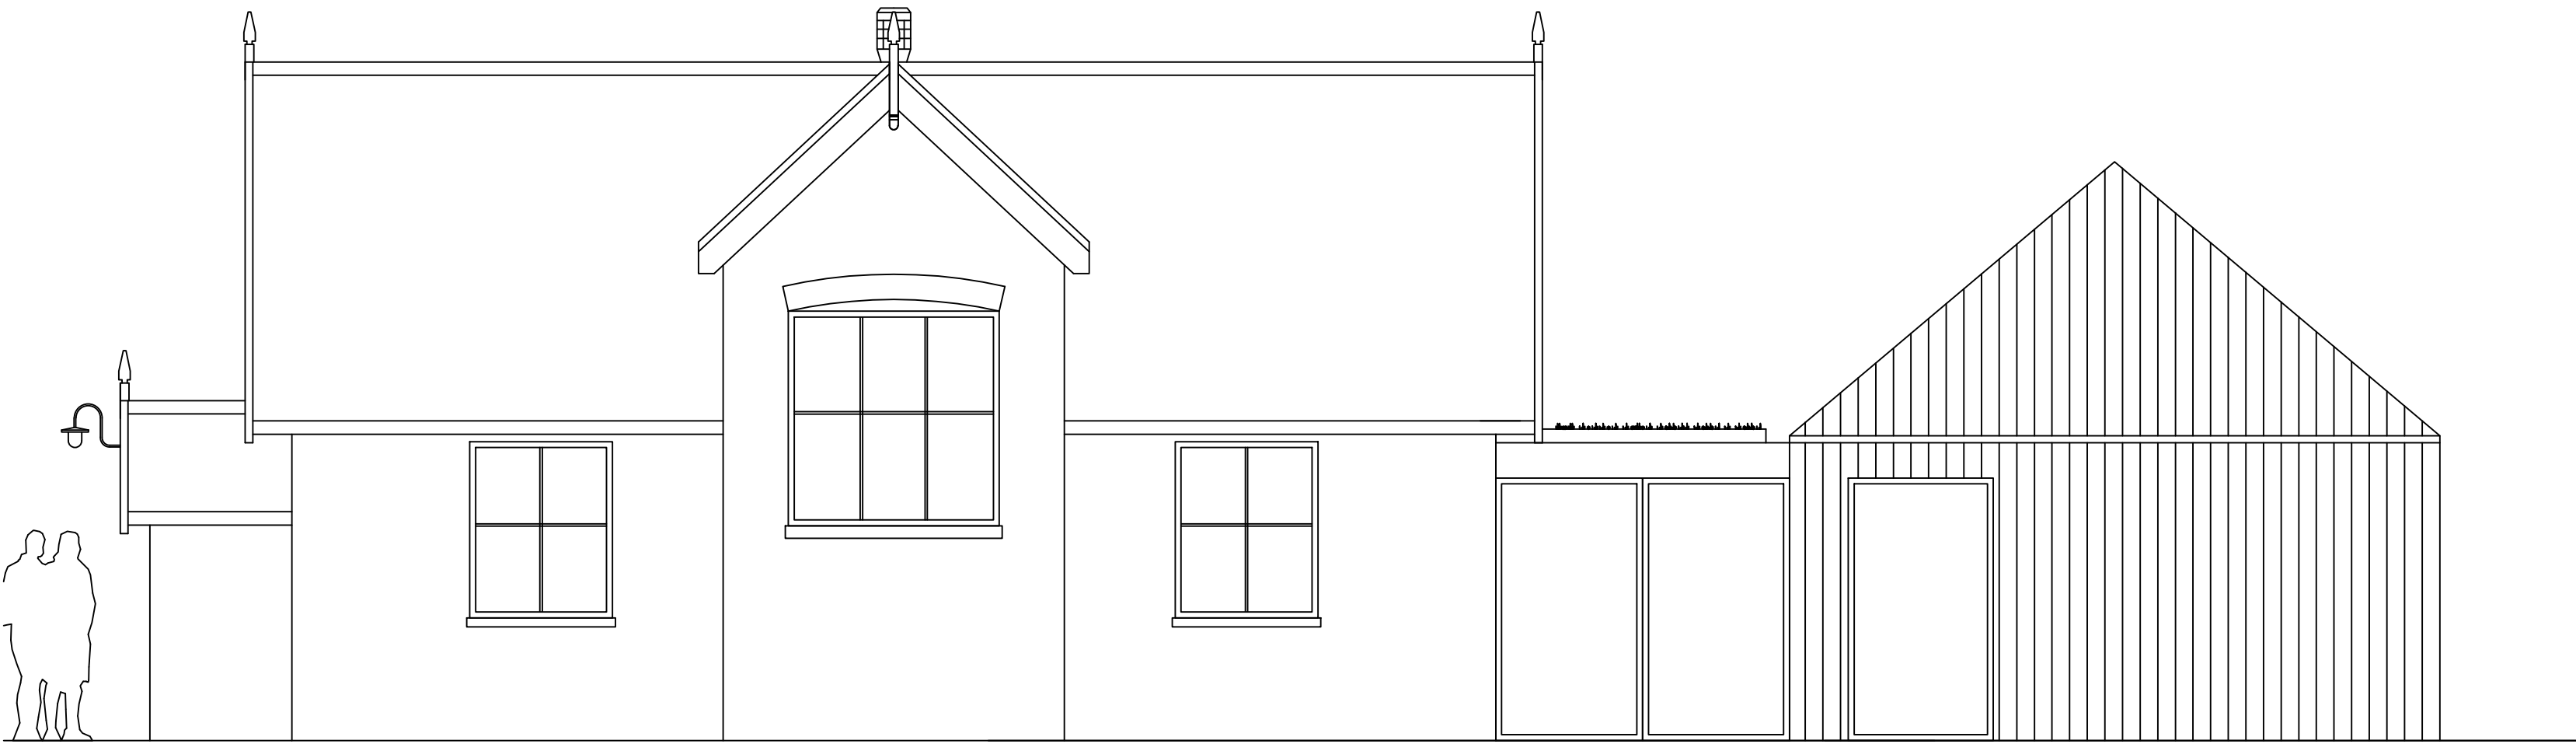

NORTH EAST ELEVATION

 

**Client:**  
JLGC

**Job Title:**  
THE CHURCH ROOMS

**Drawing Title:**  
PROPOSED ELEVATIONS

Job/Dwg No/Rev:	0105	2000	-
-----------------	------	------	---

Drawn:	Checked:	APPR:	Date:
GS	GS	GS	11.05.21

**Drawing status:** STATUS  
Do not scale from this drawing. Check all dimensions on site before ordering.

**Scale(s):**  
1:50@A1