

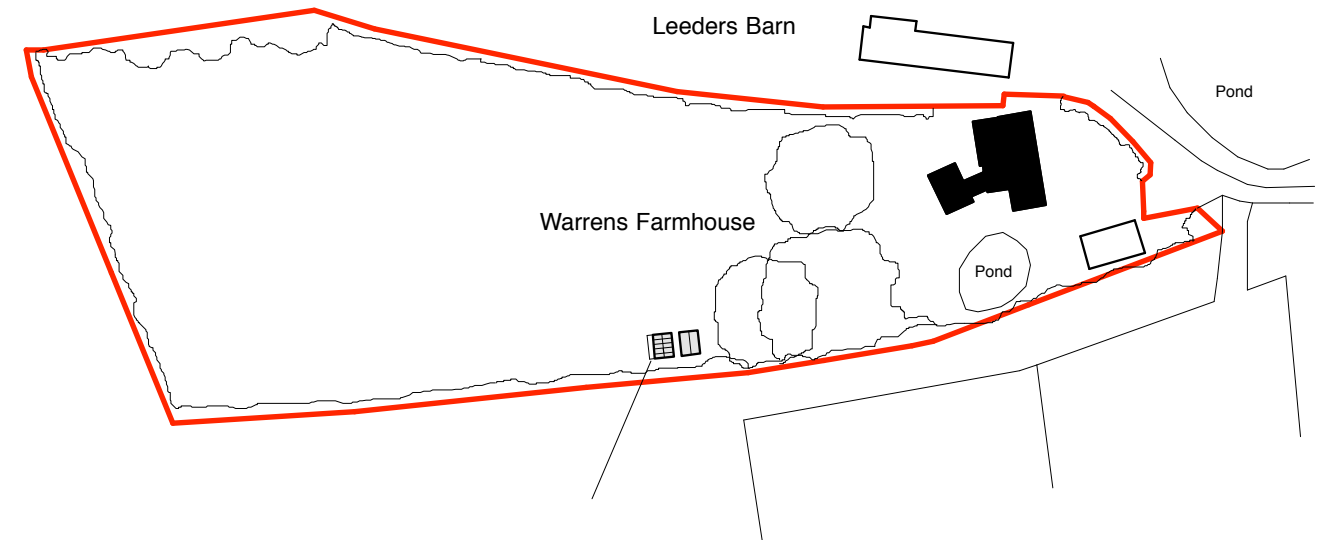


LOCATION PLAN 1:1250

 

SITE PLAN 1:200

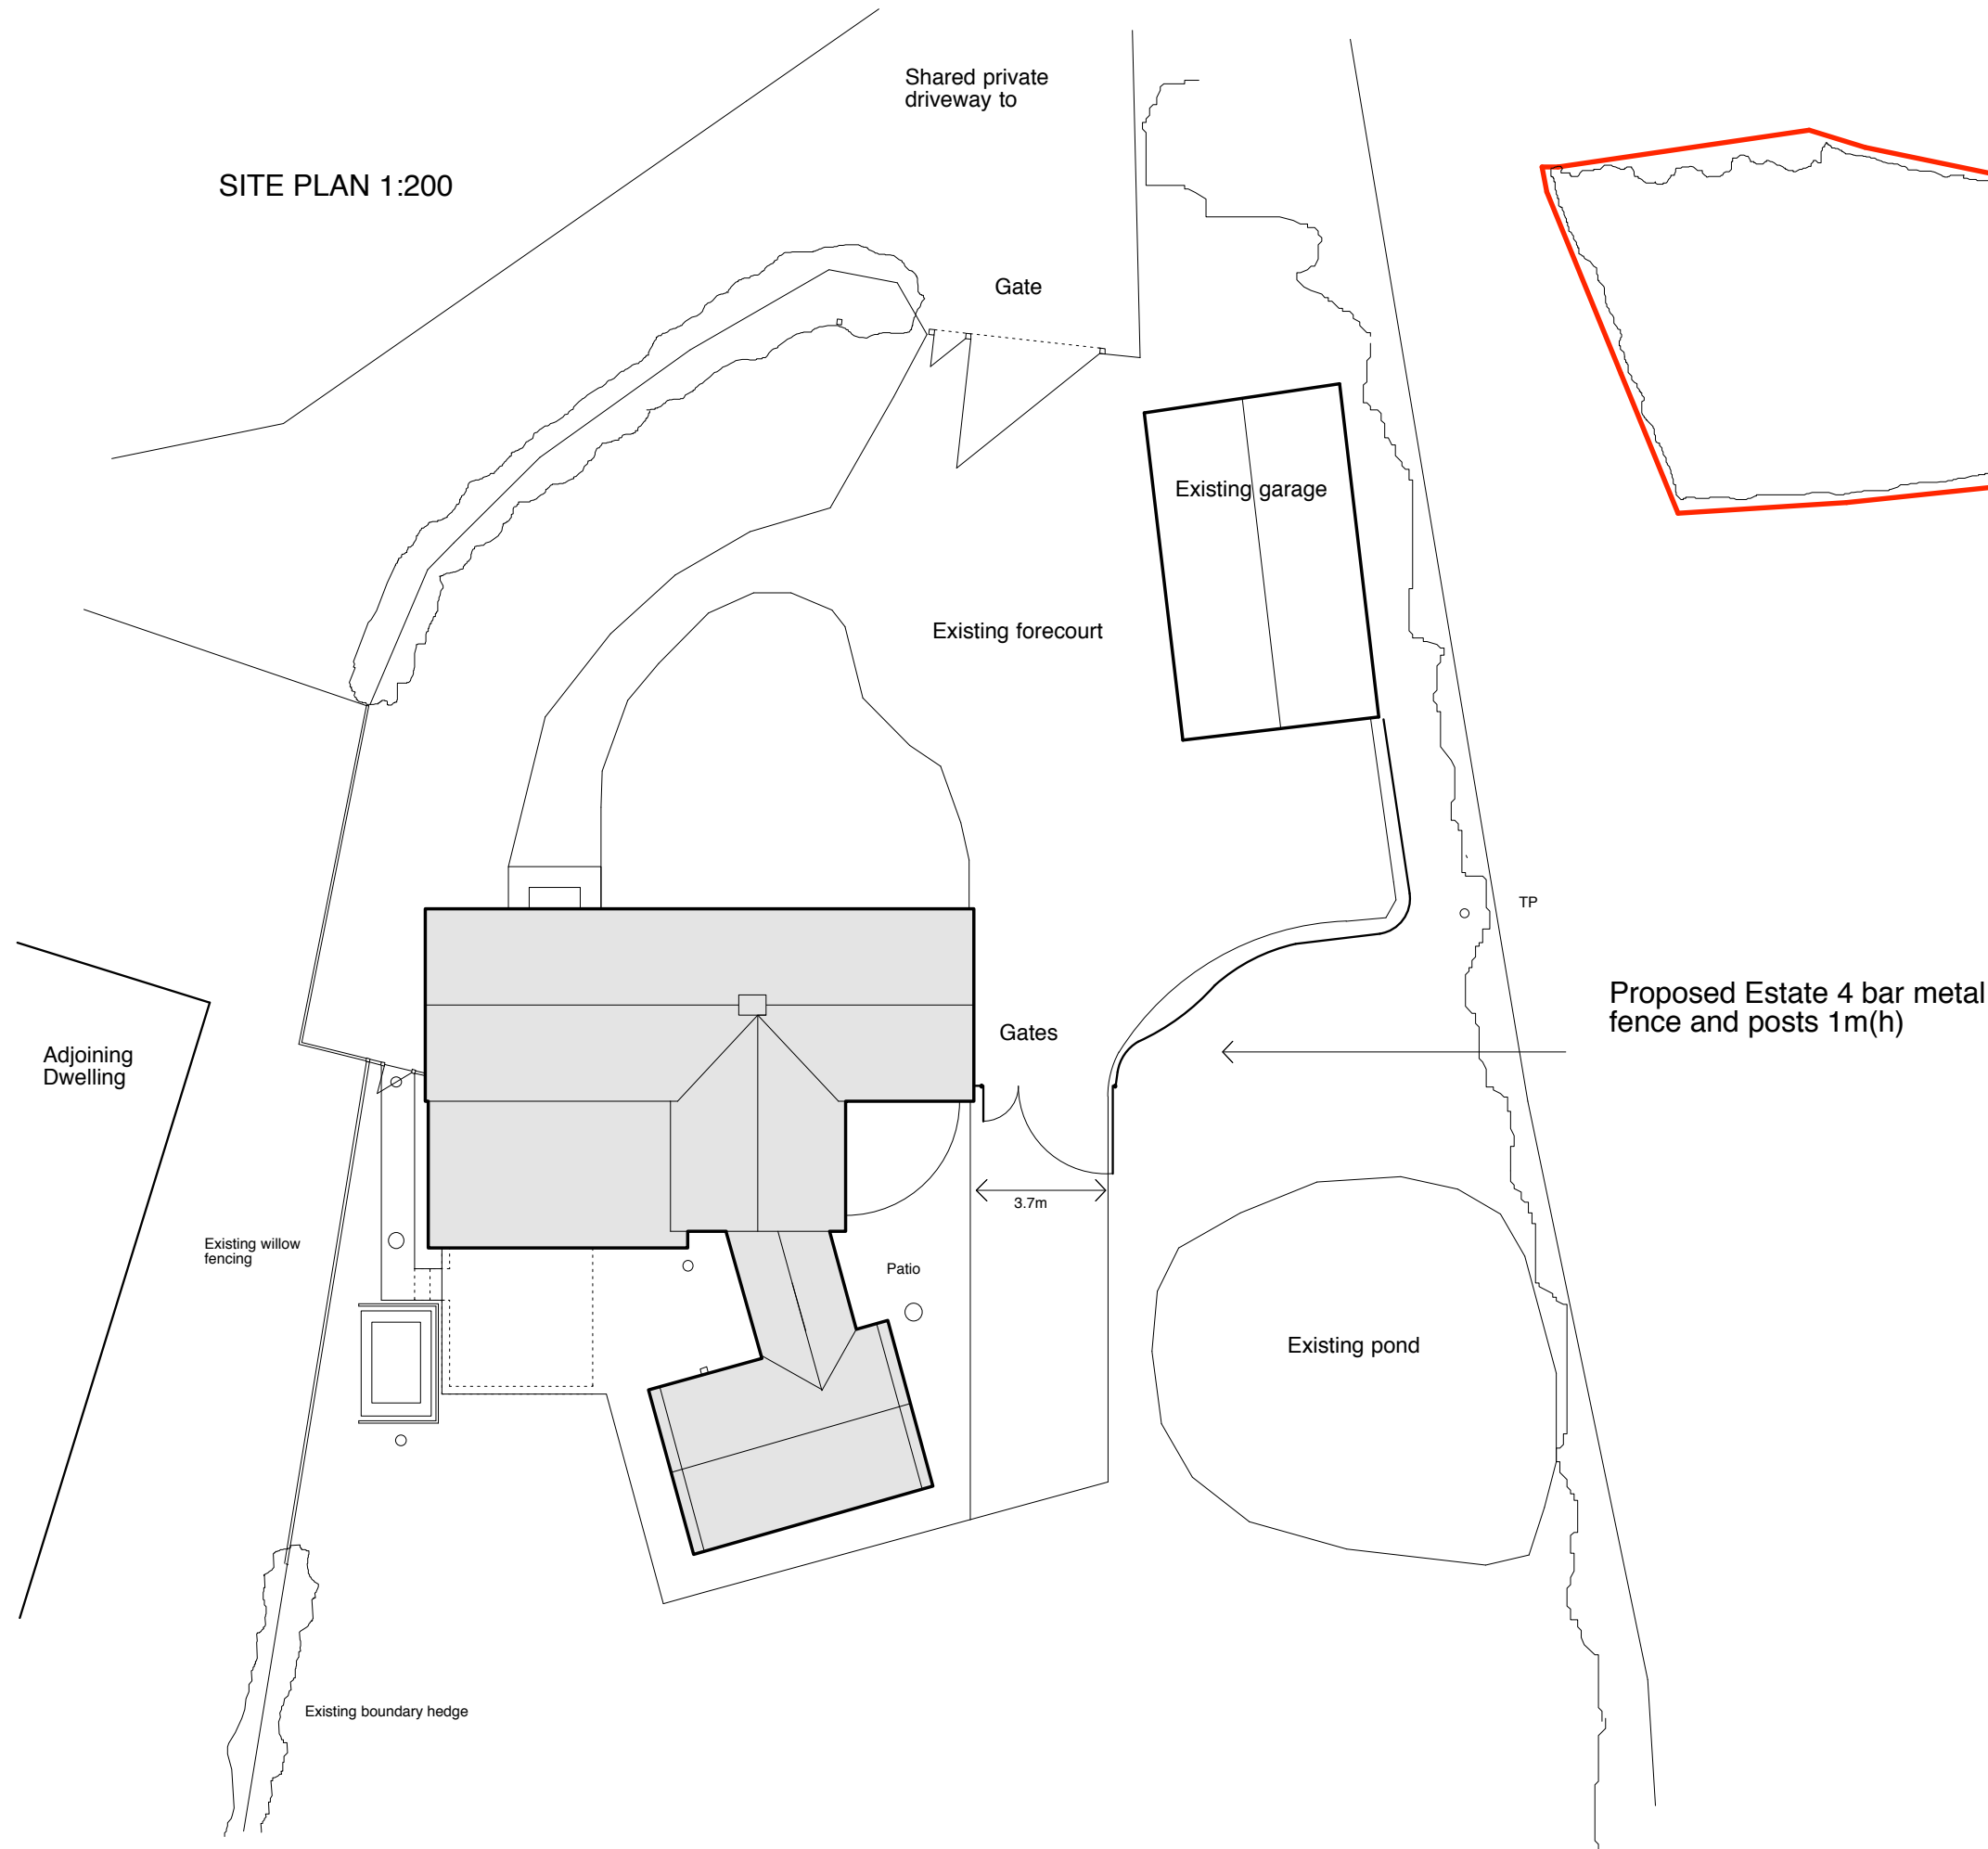

Proposed Estate 4 bar metal fence and posts 1m(h)

E	01/06/21	Notes & drawing amended to identify proposed work Fence/gate details revised	PAG	PAG
D	04/01/21	Notes added to identify proposed work (LBApp)	PAG	PAG
C	24/12/20	Notes added to identify proposed work (PLApp)	PAG	PAG
B	21/12/20	Title block revised and notes amended	PAG	PAG
A	04/11/20	Revised to client requirements	PAG	PAG

Rev:	Date:	Drawn:	Checked:
------	-------	--------	----------

Proposed/Client:
ALTERATIONS TO KITCHEN & PATIOS, INSERTION OF WINDOW TO ENSUITE, PORCH, FENCES, GREENHOUSE & GARDEN SHED, WARRENS FARMHOUSE, WINGFIELD GREEN, FOR MR & MRS PANNAMAN

Project No:
1393


Drawing No:
(SK) 05E

Drawing:
AS PROPOSED - SITE & LOCATION PLAN

Scale: 1:200
0 1m 4m

Print Area:
A3

PAUL GODDARD

 

BA (Hons) DIP ARCH (Brighton)
St James The Heywood Diss Norfolk IP22 5TB
Tel. Diss (01379) 652272

Drawn By:
PAG 09/20

Checked By:
PAG 06/21

North: