




Proposed Roof plan

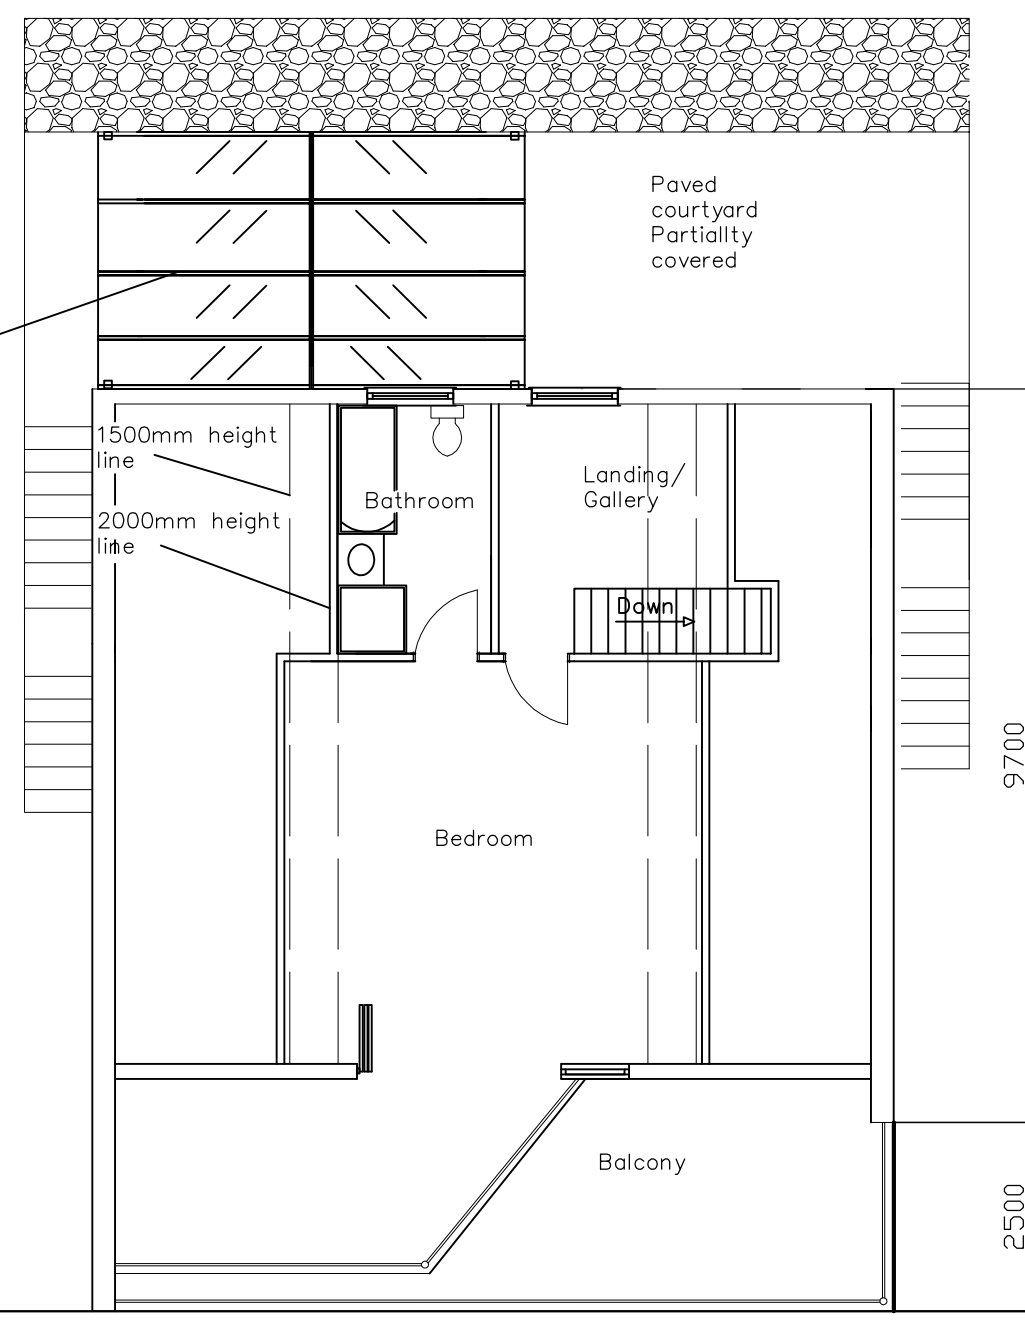

Proposed Loft plan

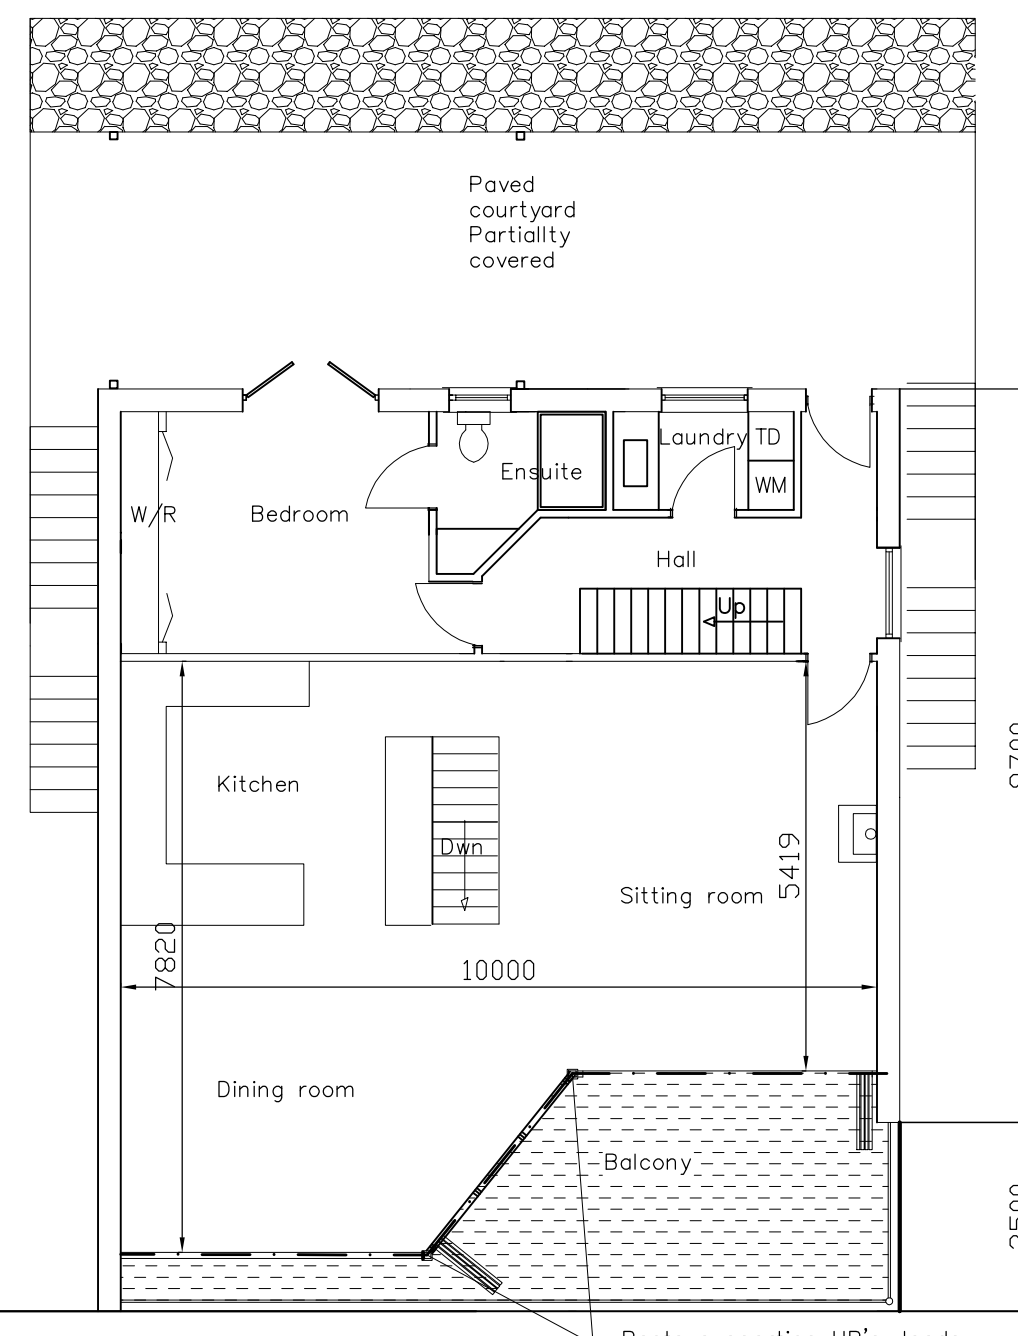


Proposed First Floor

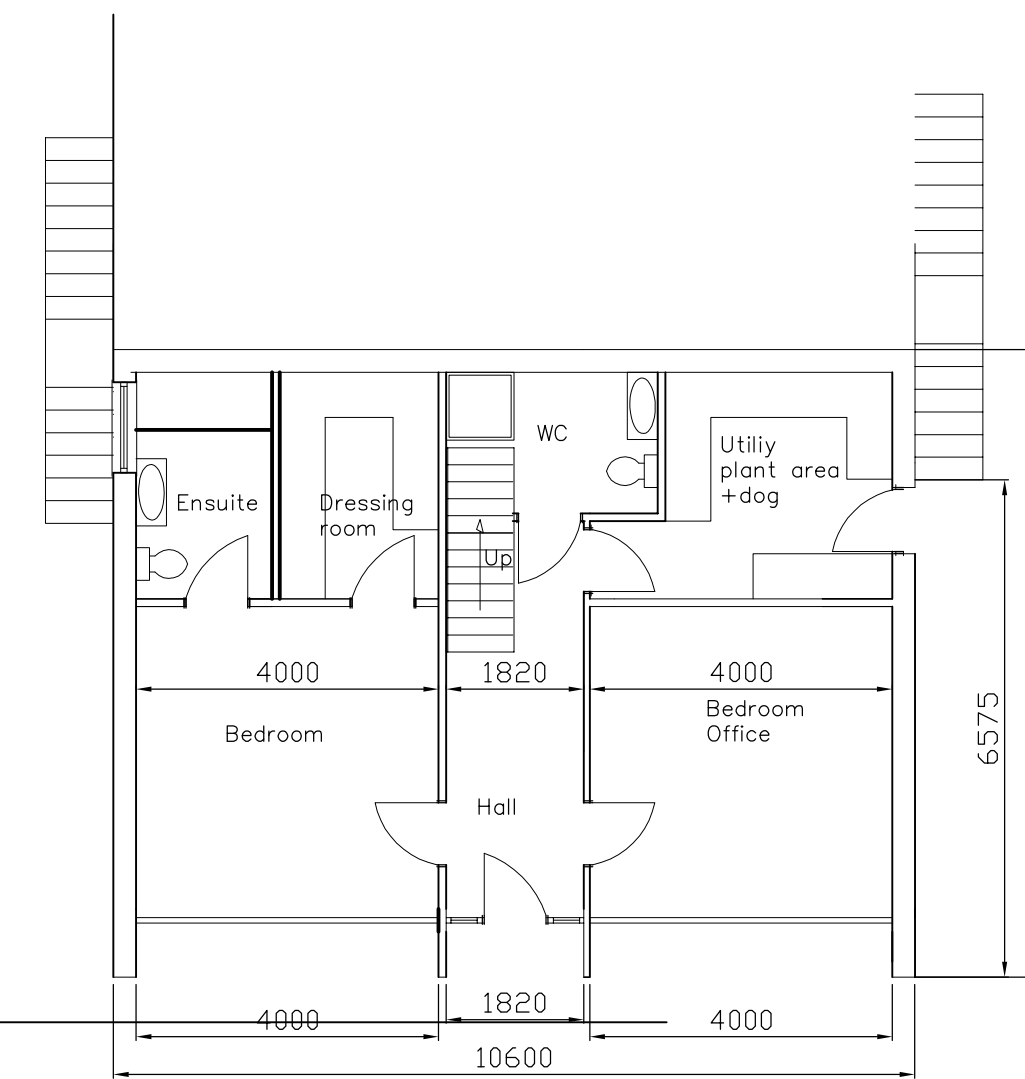


Proposed Ground Floor


Scale bar 0 1 2 3 4 5 6 7 8 9 10

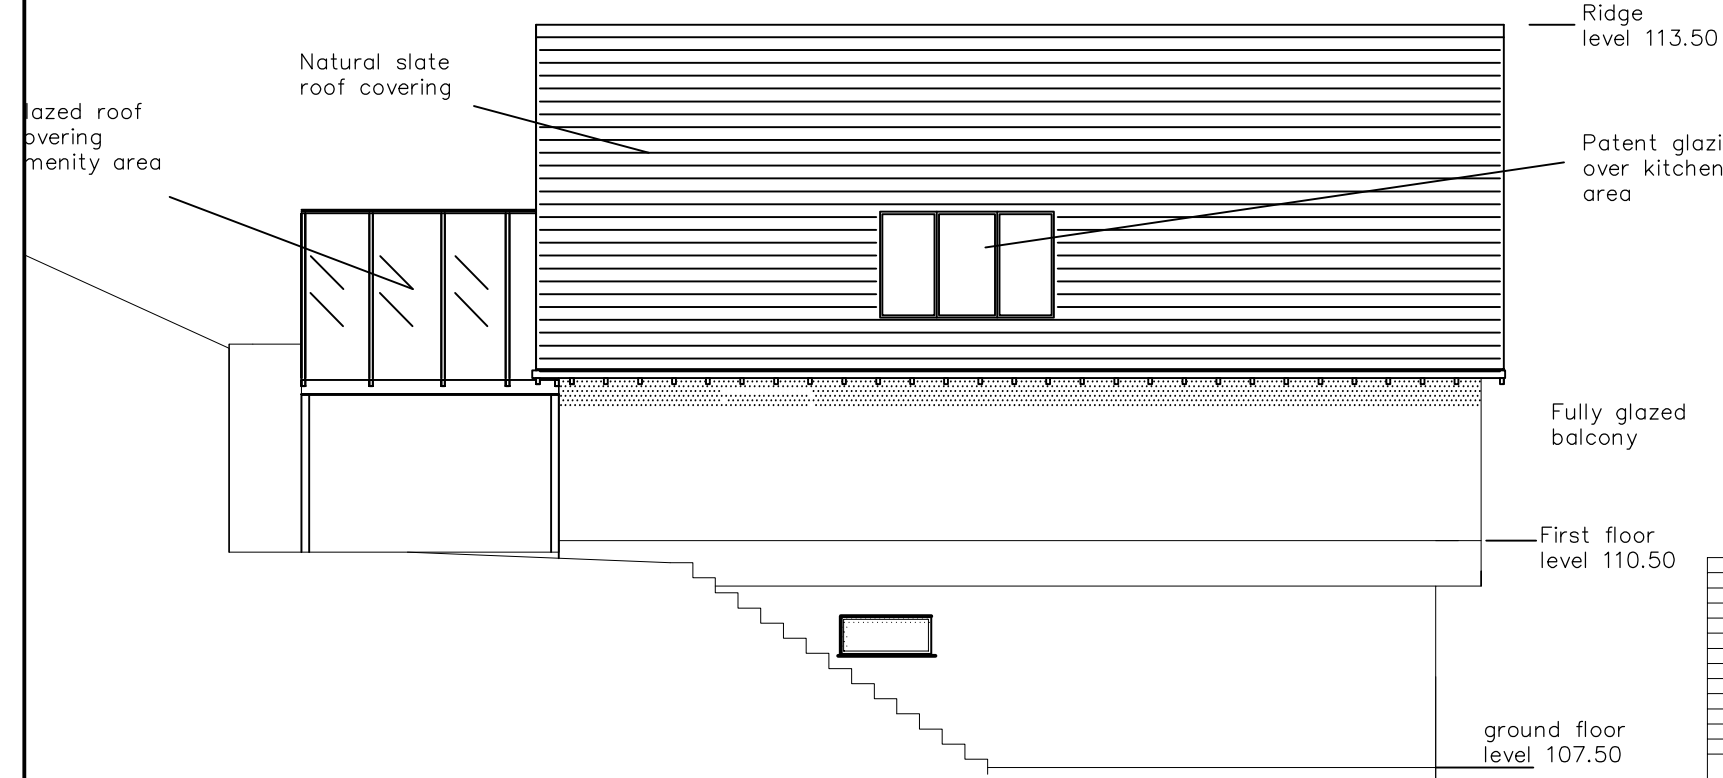


Proposed North Elevation

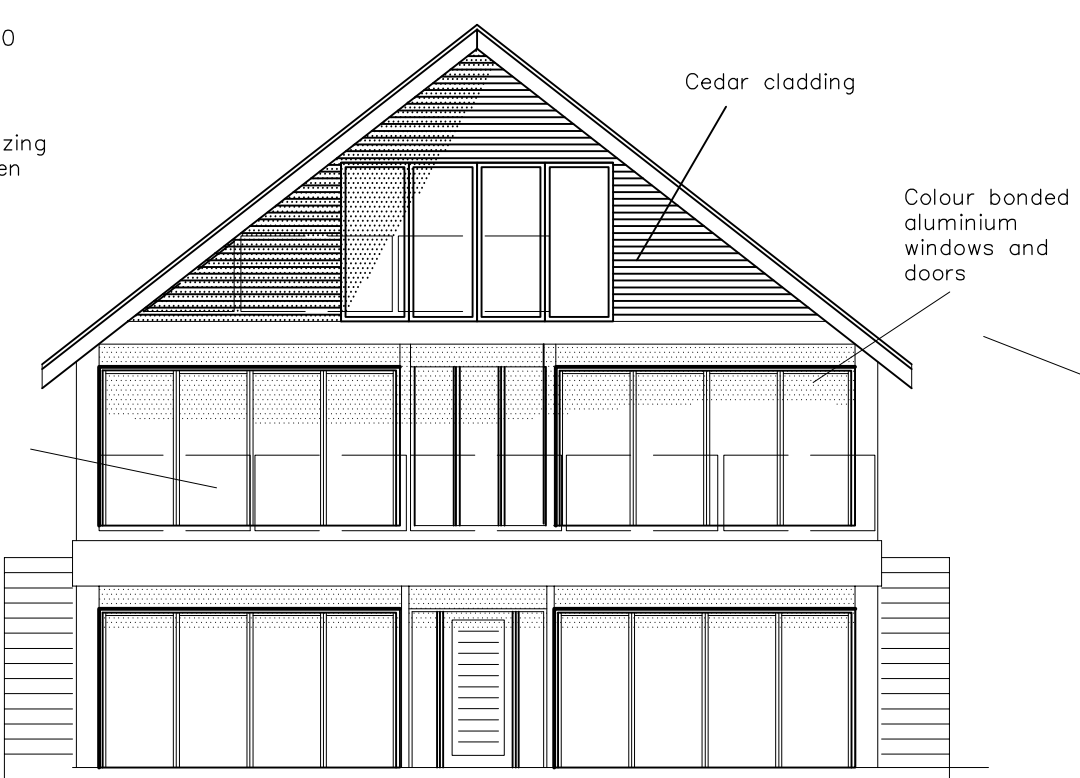


Proposed West Elevation

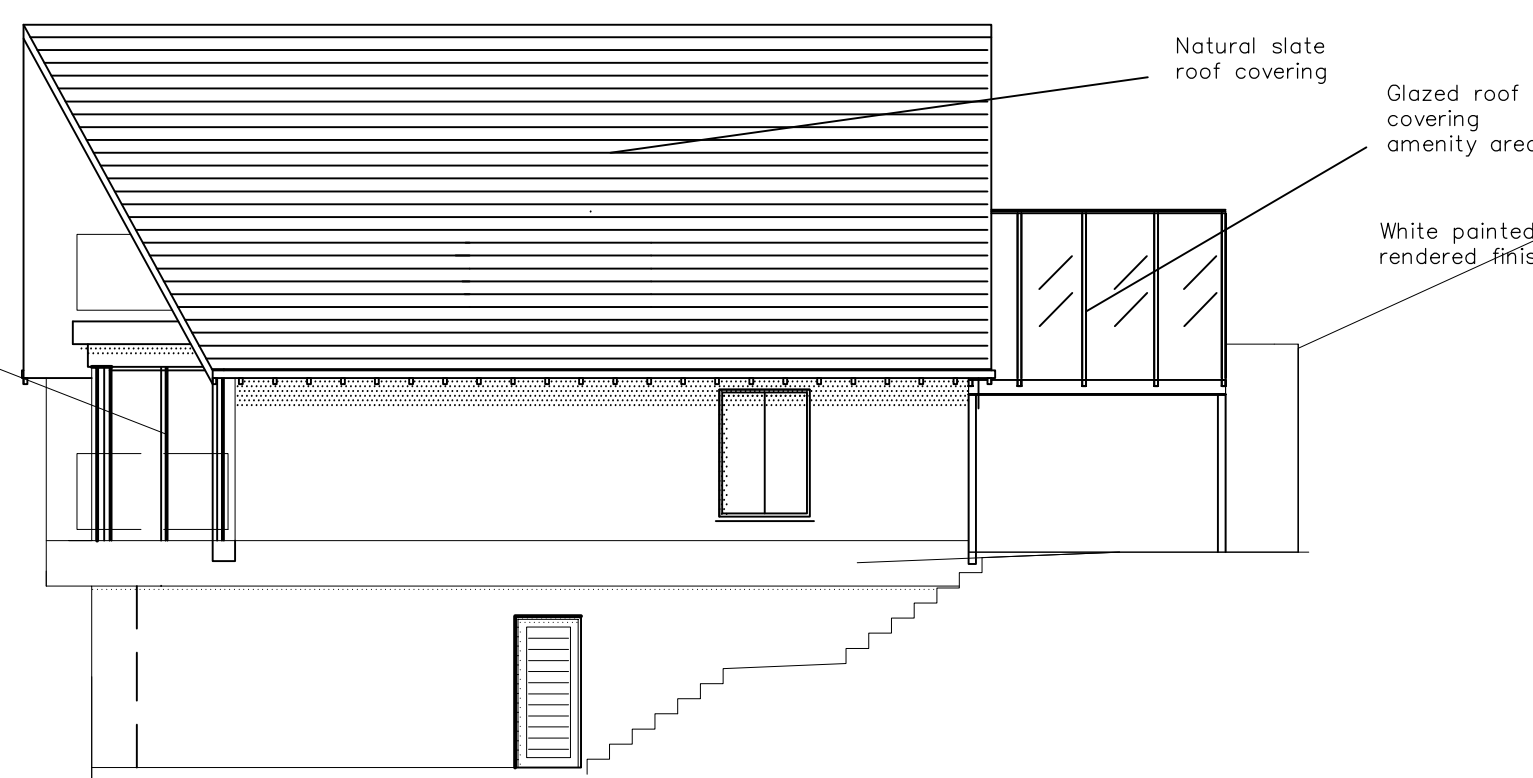


Proposed South Elevation

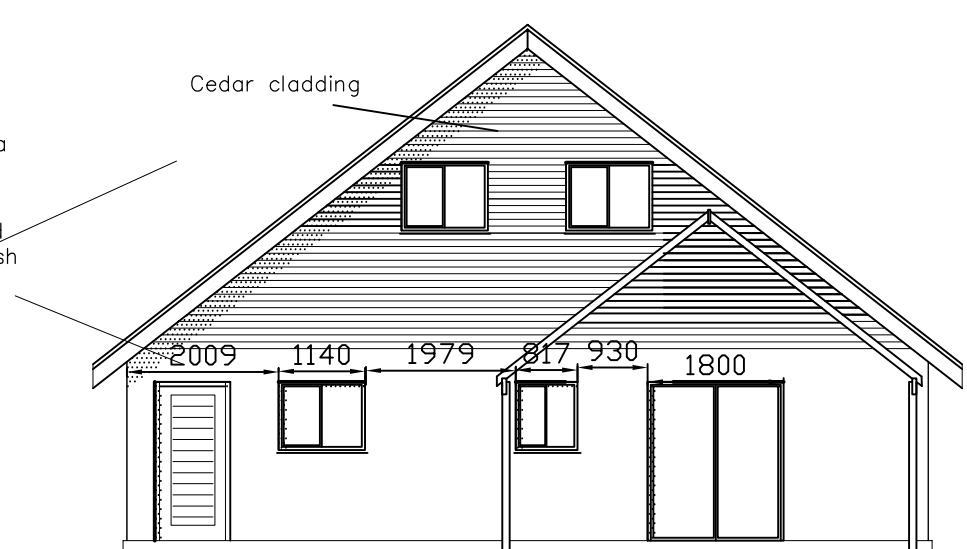


Proposed East Elevation

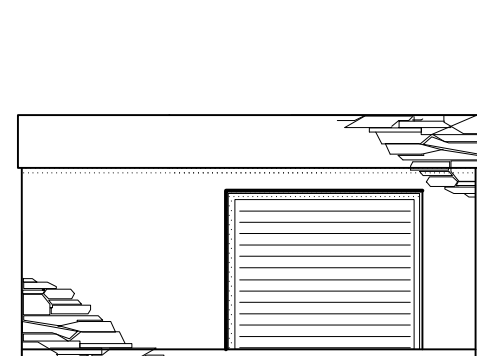


Proposed North Elevation

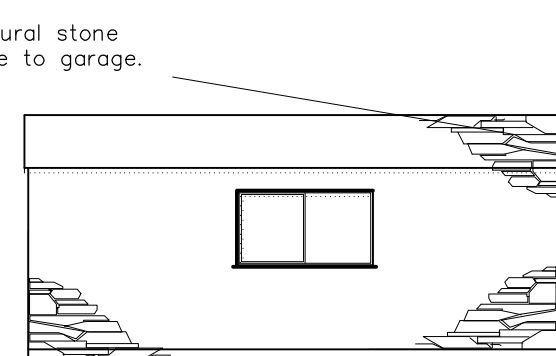


Proposed West Elevation

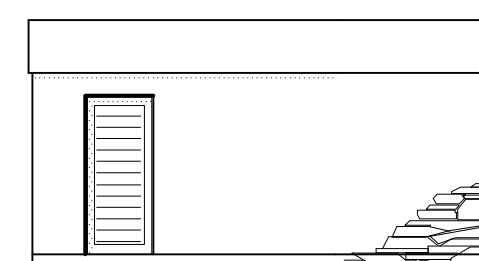

Proposed South Elevation

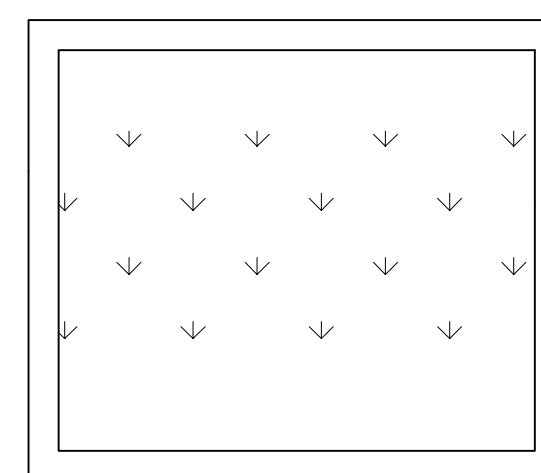

Proposed Roof Plan

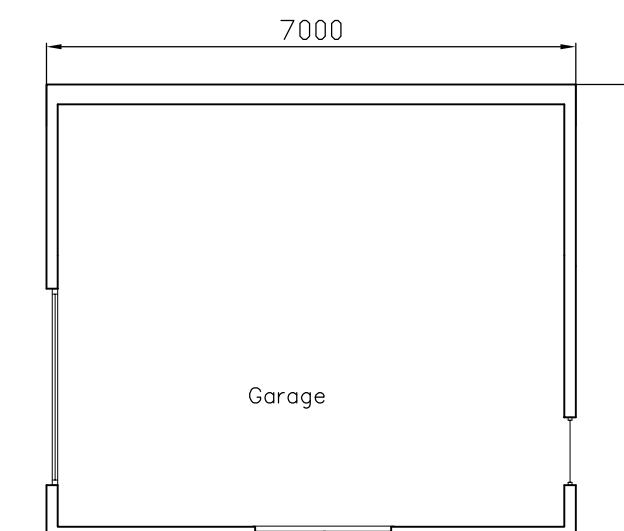

Proposed Floor Plan

## Notes

1. All dimensions are in millimetres unless otherwise stated.

2. The client is responsible for obtaining all necessary planning and building regulations approvals.

A date Revisions

copyright  
Peter E Stokes  
Building Design Services.

'Kerris',  
Plaidy,  
Looe,  
Cornwall PL13 1LF.

phone: 01503 262537  
email: peter.stokes@virgin.net

client Mr and Mrs L Tansley

job title  
Proposed New Home  
on Land at 'Jackdaw  
Cottage',  
Shutta Road,  
Looe.  
PL13 1HW

drawing title  
Proposed New  
House and Garage.  
Plans and Elevations

scale 1:100

date 01-05-2011 drawn by PES

dwg No 0611/2 rev B