


**EXISTING FRONT ELEVATION**

SCALE - 1:100

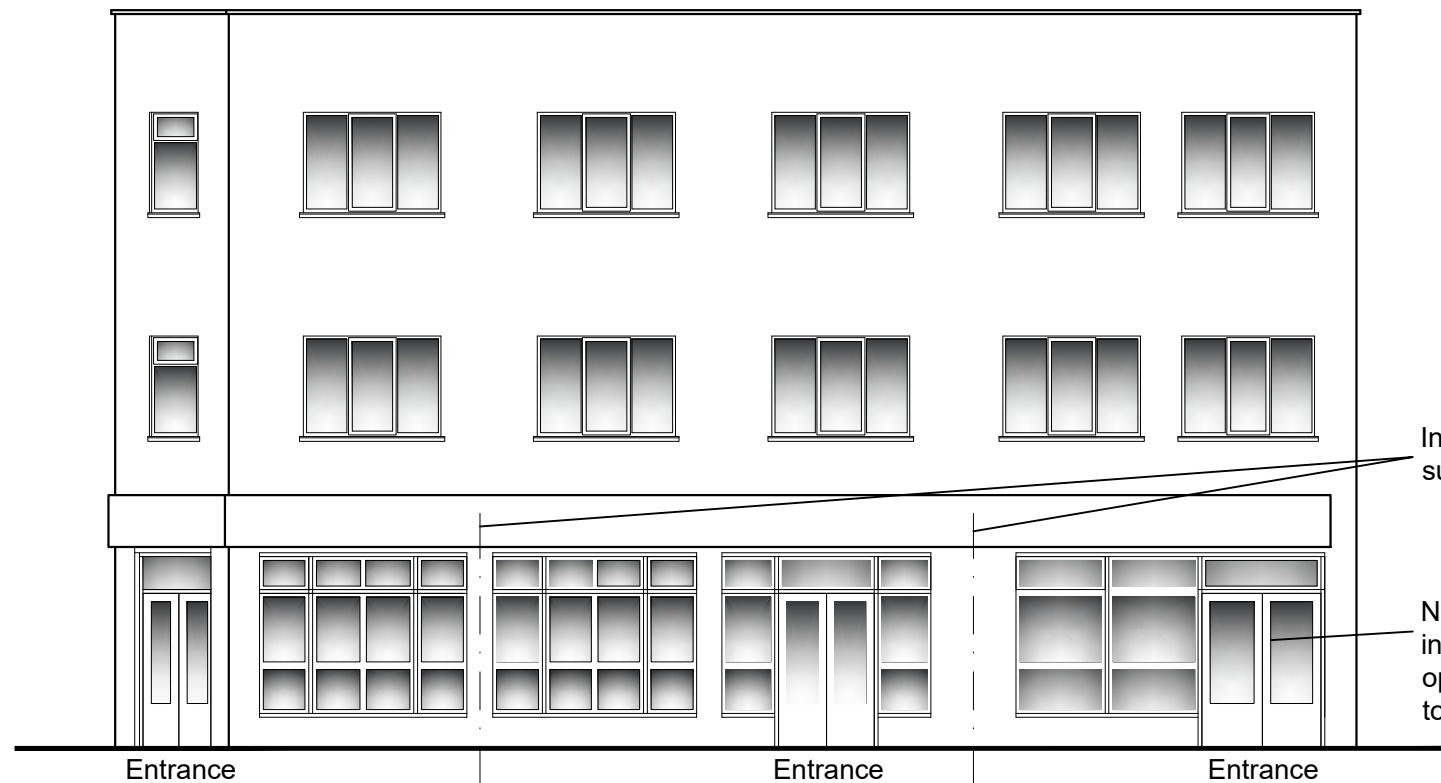

**PROPOSED FRONT ELEVATION**


SCALE - 1:100

Indicates location of subdivision

New doors inserted into existing opening, materials to match existing



100 A3 paper

<b>Project:</b> Subdivision of Existing Commercial Area to Separate Units	<b>Title:</b> Elevations	
	<b>Scale(s):</b> As shown	<b>Drawn:</b> DGT
<b>Address:</b> Ground Floor 38 St James Street WSM	<b>Drwg No.:</b> STJ38G/21/05	<b>Rev.</b>
	 T: 07920 557247 E: darren@bsc.limited	