
 


Existing Site Plan  
1:1250

© Crown Copyright and database rights 2021 OS 100047474.

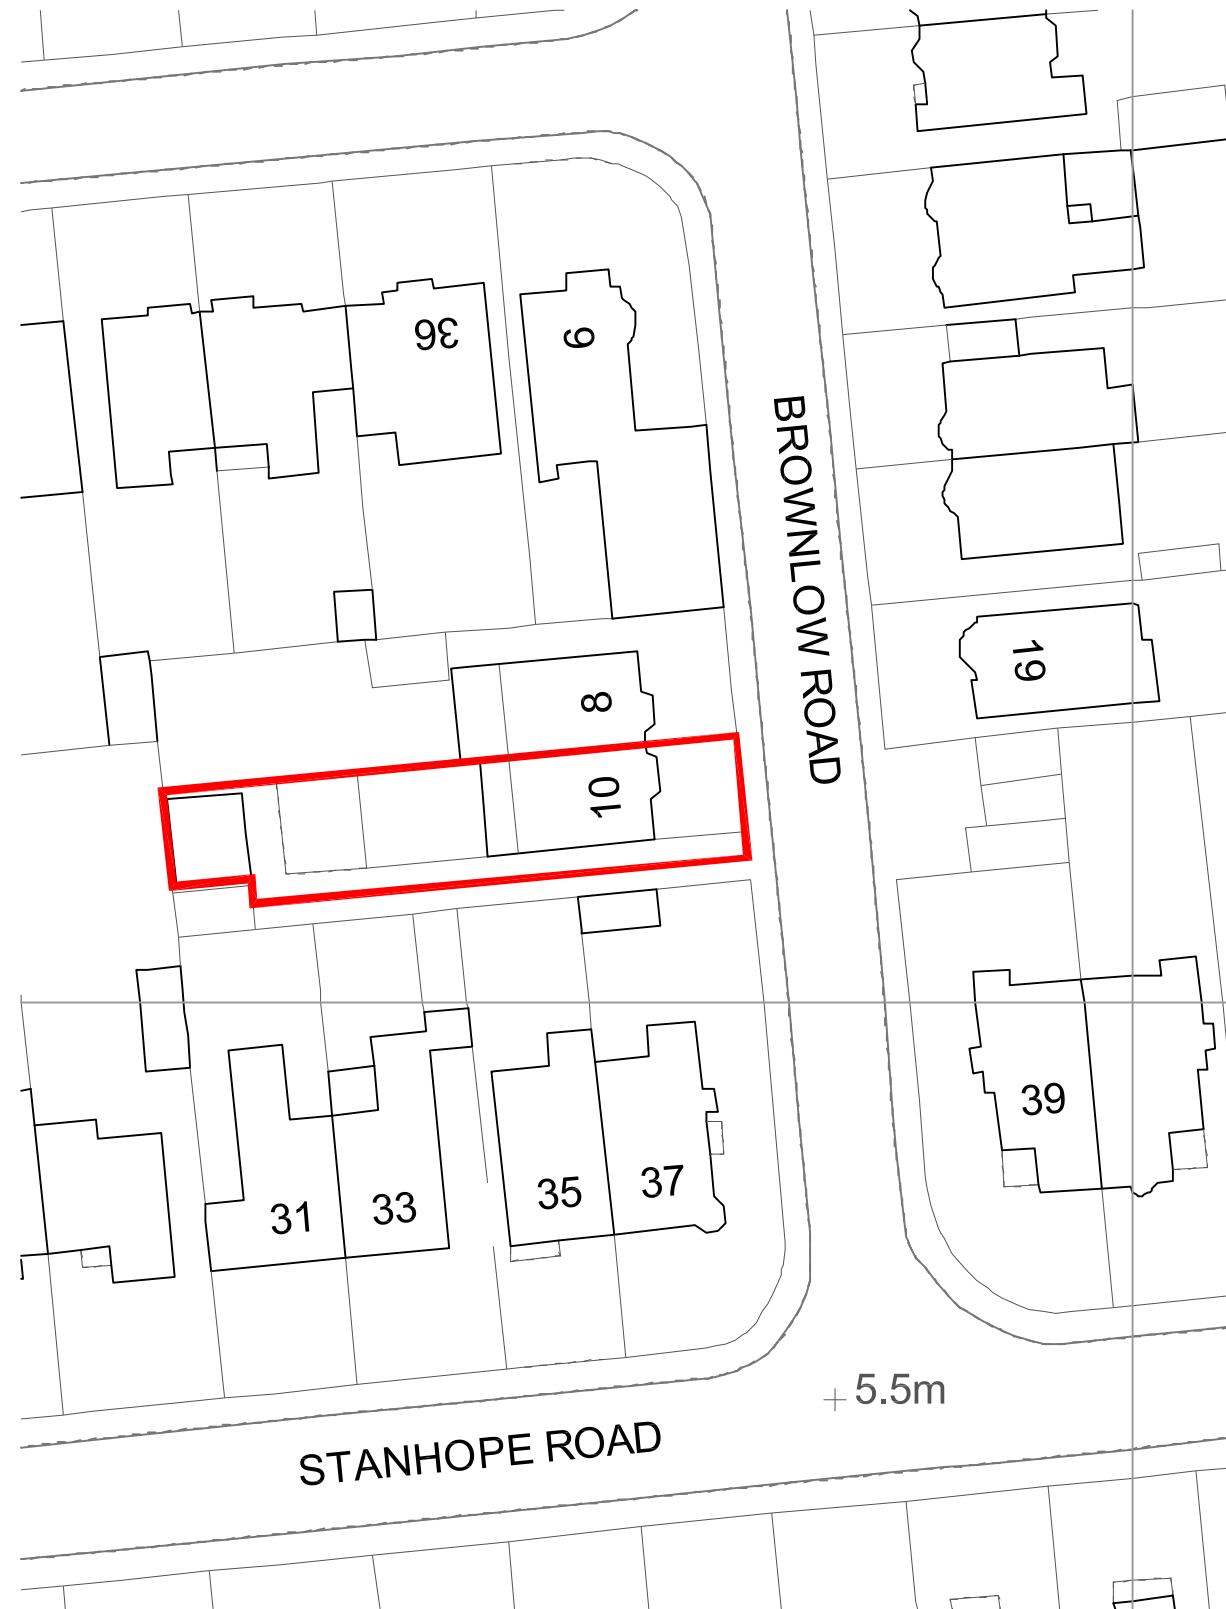

Existing Block Plan  
scale 1:500

General Notes  
 Do not scale from drawing, use figured dimensions only. Subject to site survey and all necessary consents. All dimensions to be checked by user and any discrepancies, errors or omissions to be reported to the Architect before work commences. This drawing is to be read in conjunction with other relevant materials.

**James Matley**  
Architect

**arb** Architects Registration Board  
 37 Granville Street  
 Bristol  
 BS5 9SW  
 07813 854188  
 jamesmatley.co.uk  
 James Matley Architects is a trading name of Matley Design Ltd

**PLANNING**

JOB  
 10, Brownlow Road,  
 Weston-super-mare,  
 BS23 4L3.

TITLE  
 Site Location and  
 Block Plans

SCALE  
 Varies @ A3

DRAWING NUMBER	DATE	REV
<b>6174-PL-01</b>	04/21	*