



Existing First Floor Plan

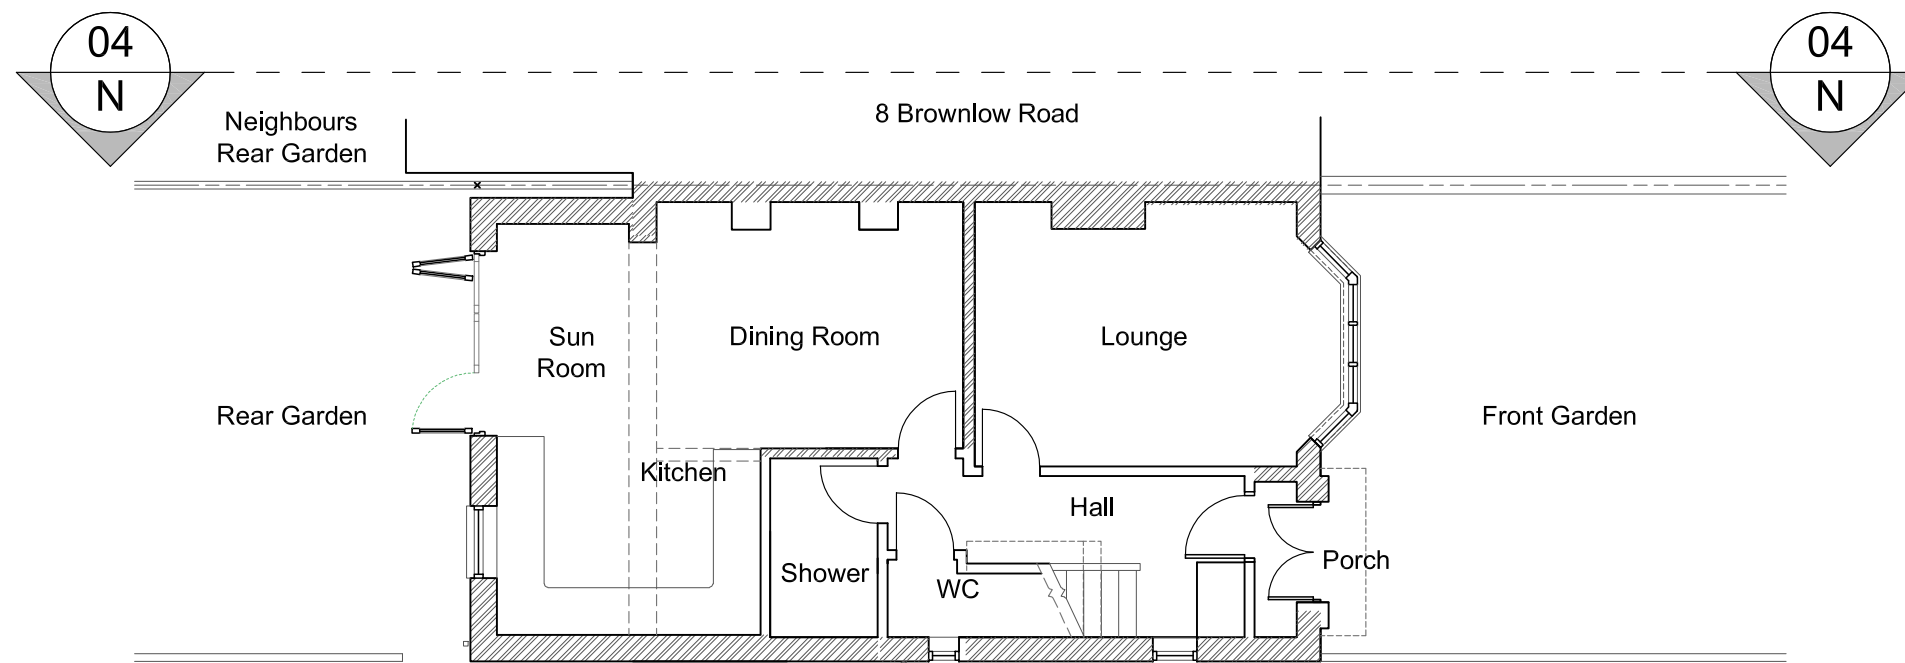

Existing Ground Floor Plan

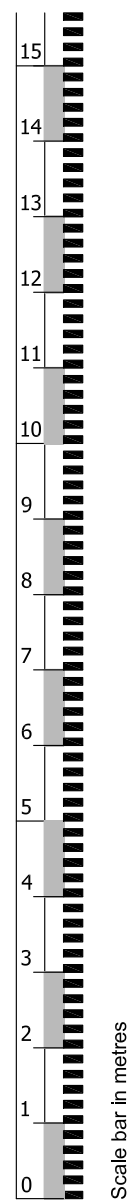

Scale bar in metres

General Notes  
 Do not scale from drawing, use figured dimensions only. Subject to site survey and all necessary consents.  
 All dimensions to be checked by user and any discrepancies, errors or omissions to be reported to the Architect before work commences.  
 This drawing is to be read in conjunction with other relevant materials.

- KEY
- GM Gas Meter
  - EM Electricity Meter
  - B Boiler
  - BF Boiler Flue
  - GP Gas Pipe
  - A/C Airing Cupboard
  - G gully
  - H wall / fence / height
  - RWP rainwater pipe
  - WP waste pipe
  - SVP soil vent pipe
  - RL roof light
  - IC inspection cover
  - ST storage
  - WR Wardrobe
  - CD Chest of Drawers
  - DT Dressing Table
  - CR Clothes Rail with Wheels
  - G gully
  - - - - - existing wall under
  - ▨ masonry

**James Matley**  
Architect



**PLANNING**

JOB  
 10, Brownlow Road,  
 Weston-super-mare,  
 BS23 4L3.

TITLE  
 Existing Floor Plans

SCALE  
 1:100 @ A3

| DRAWING NUMBER | DATE  | REV |
|----------------|-------|-----|
| 6174-PL-02     | 04/21 | *   |