





PROPOSED REAR ELEVATION
1:50@A3

 

red dashed line to show shared boundary
painted bricked wall to be removed (majority of
wall is 1750mm AFFL)c

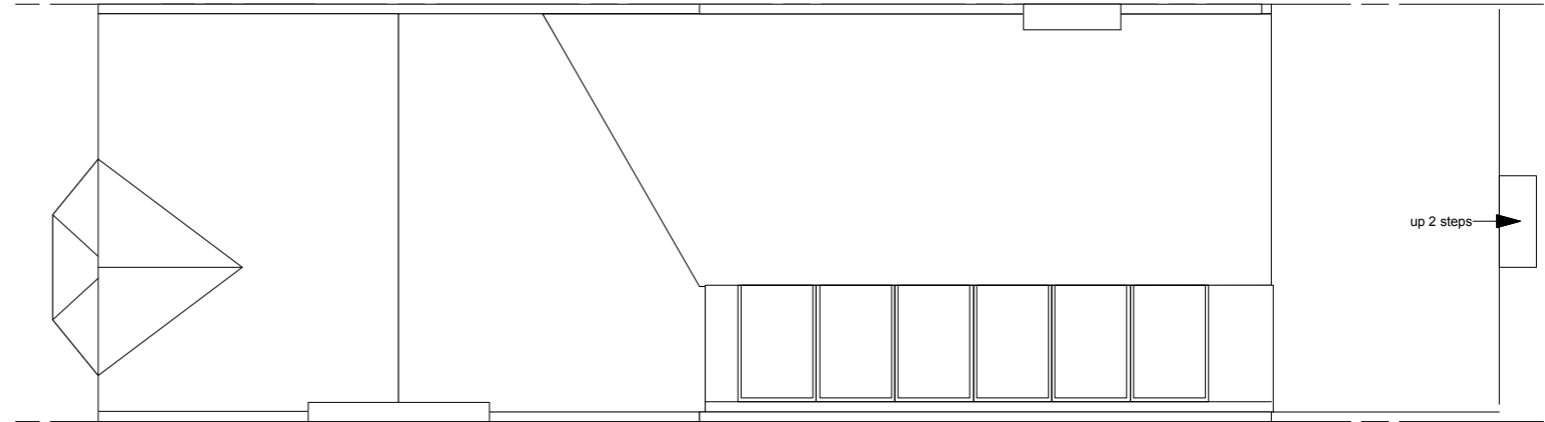

PROPOSED ROOF PLAN 1:100@A3

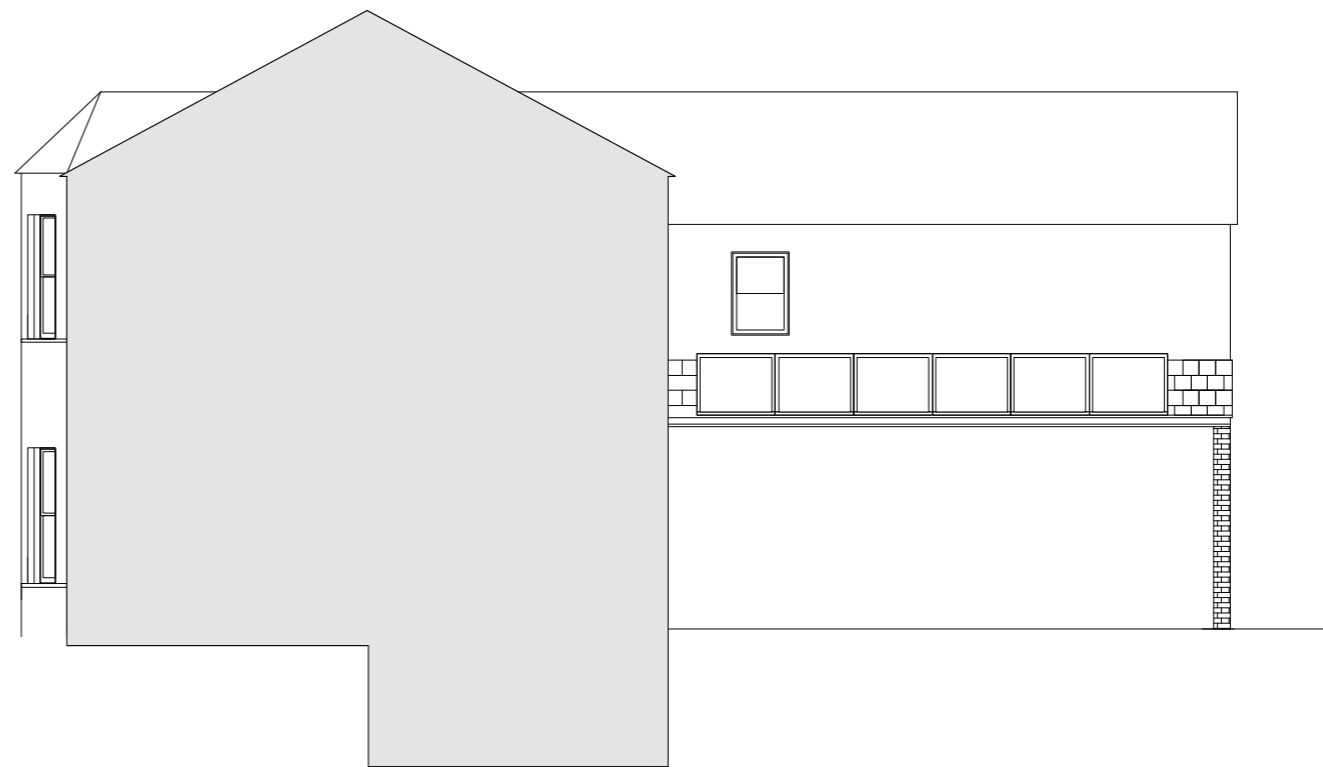 

PROPOSED SIDE ELEVATION
1:100@A3

CONTENT

96 Wood Vale, London, SE23 3ED
Tel: 07920 015922

REVA	kitchen & door revised	8.6.21.
REVB	SIDE ELEVATION	10.6.21.

All dimensions to be checked on site by other
Consultants, Contractors and / or sub Contractors
ahead of Contract works.
Any errors or omissions must be reported
to the Client.

Becky & Mark Pattenden	PROPOSED	1:50 & 1:100 @A3
74 Ivydale Road	DWG NUMBER: GA006	