


No. 72

No. 74

No. 76

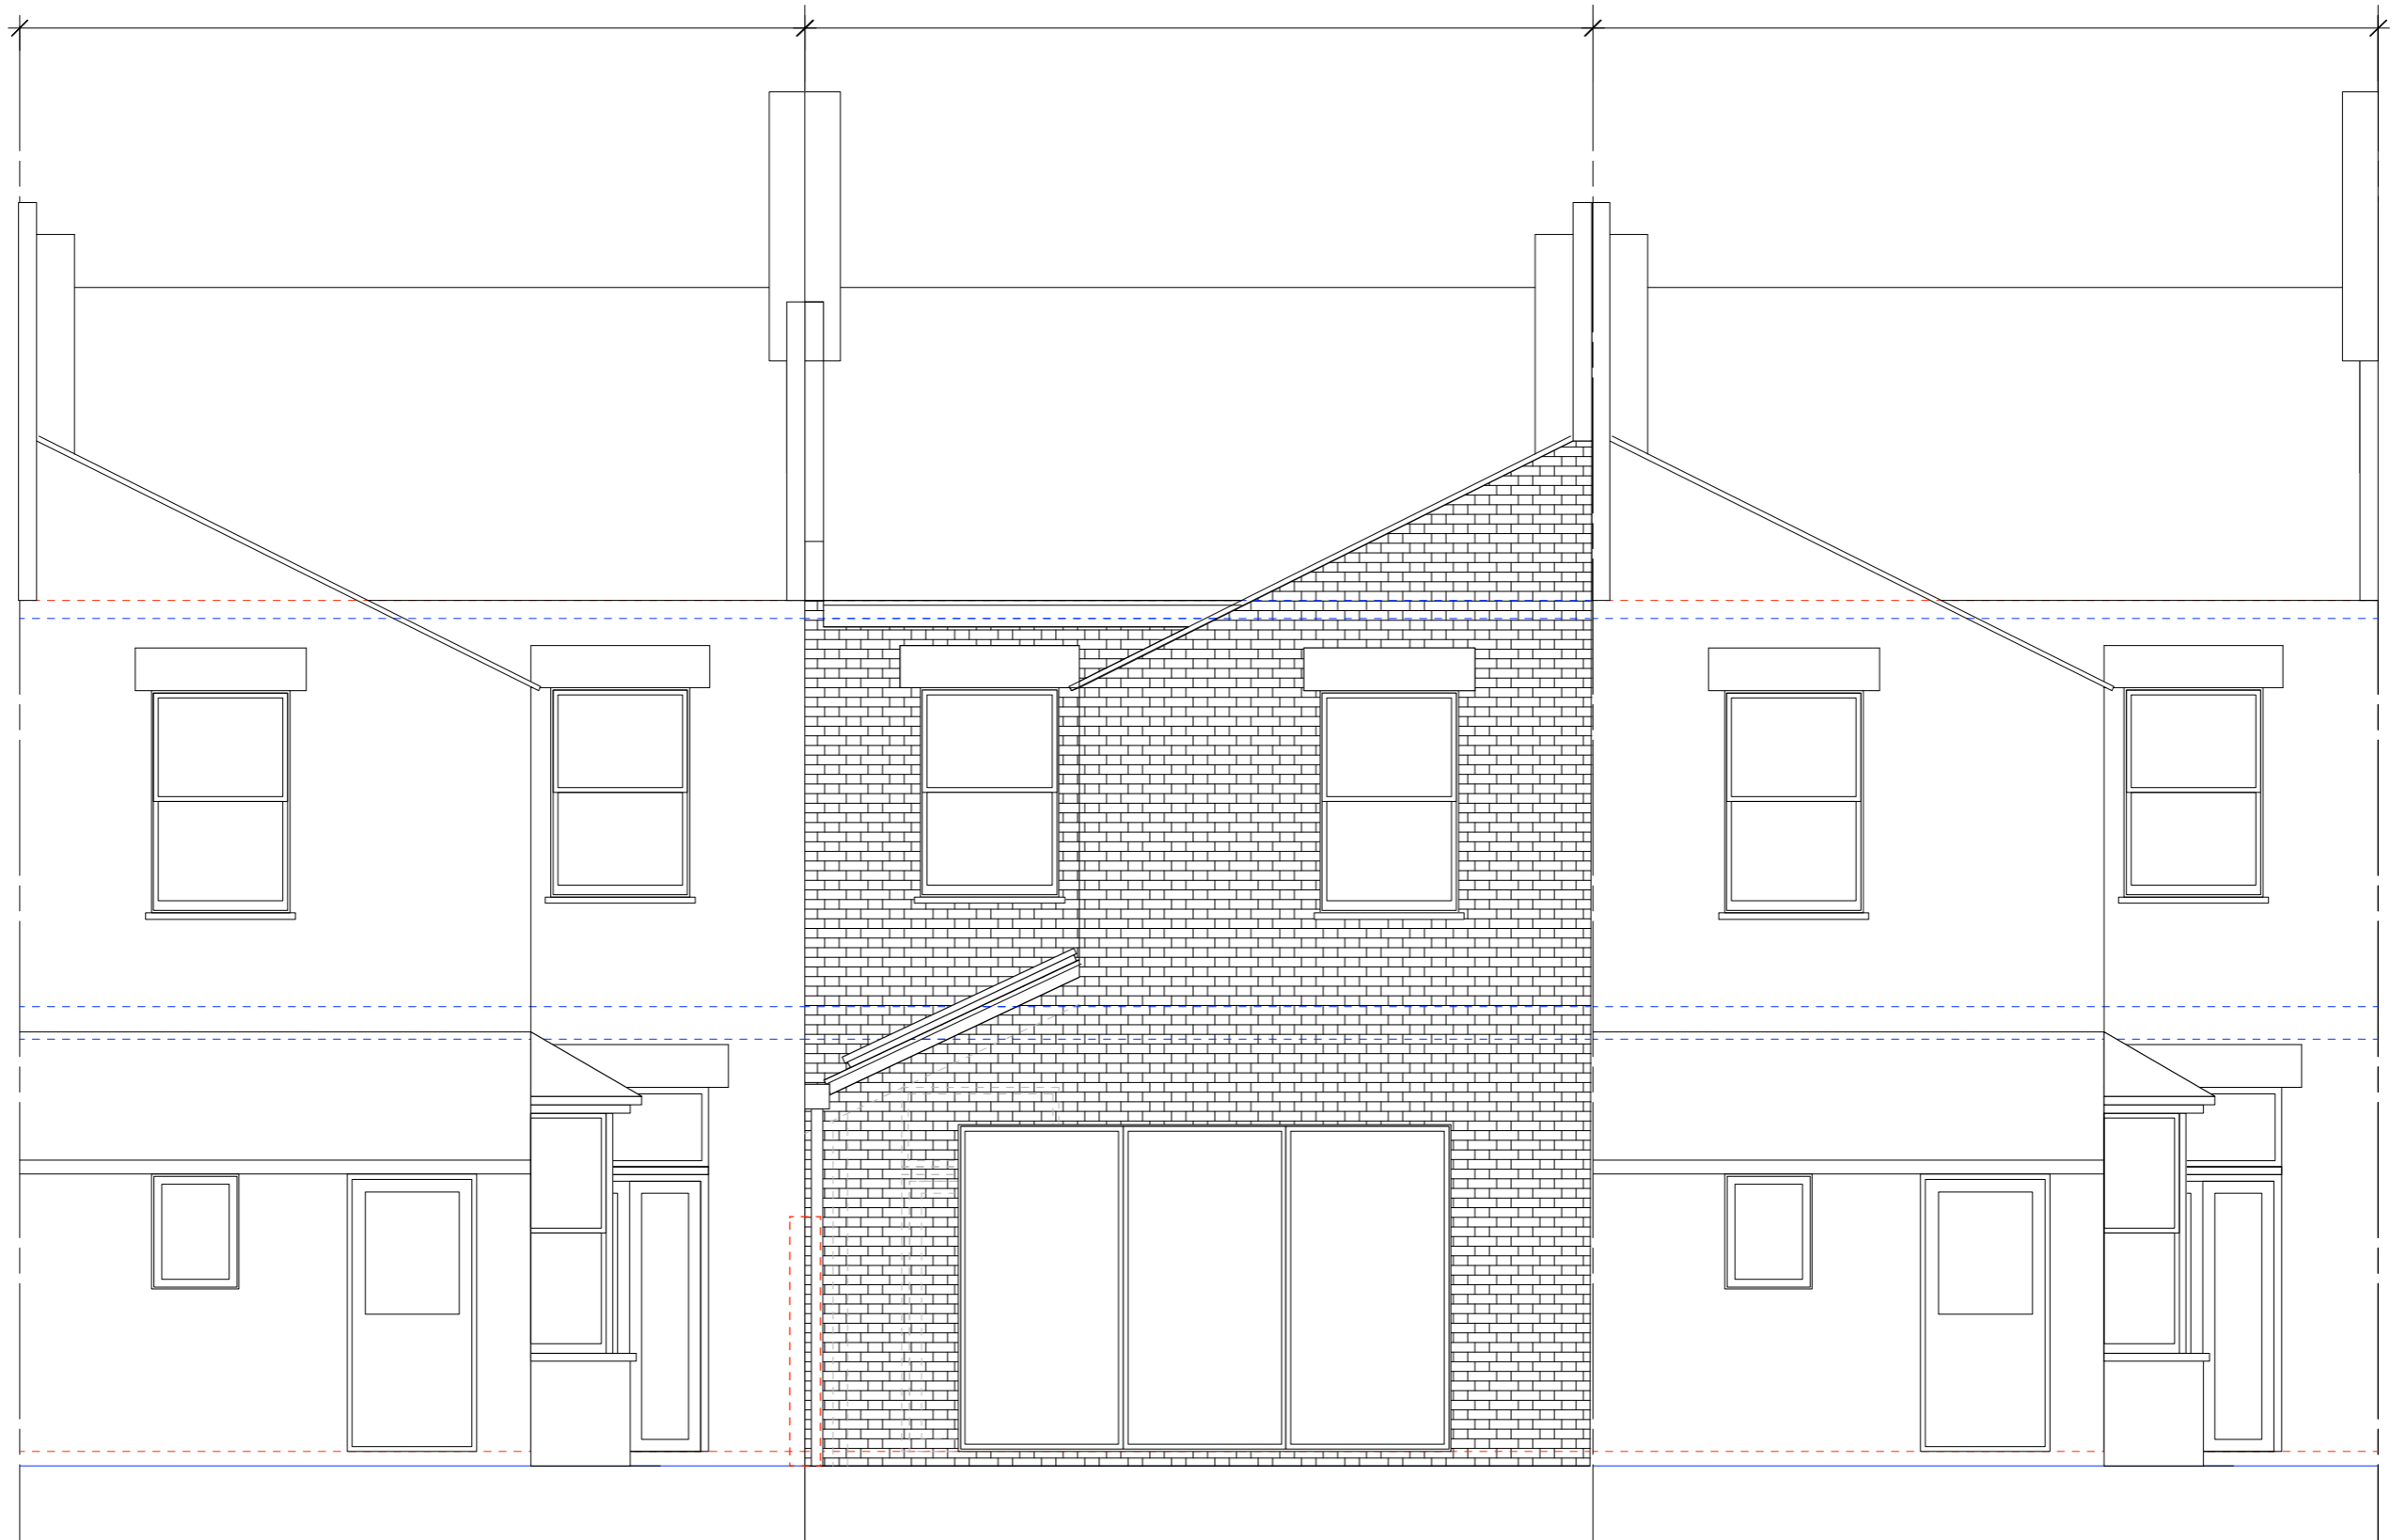

PROPOSED REAR ELEVATION SHOWING NEIGHBOURS. 1:50@A3

# CONTENT

96 Wood Vale, London, SE23 3ED  
Tel: 07920 015922

All dimensions to be checked on site by other Consultants, Contractors and / or sub Contractors ahead of Contract works.  
Any errors or omissions must be reported to the Client.

Becky & Mark Pattenden	PROPOSED	1:50 @A3			
74 Ivydale Road	DWG NUMBER: GA008				
