

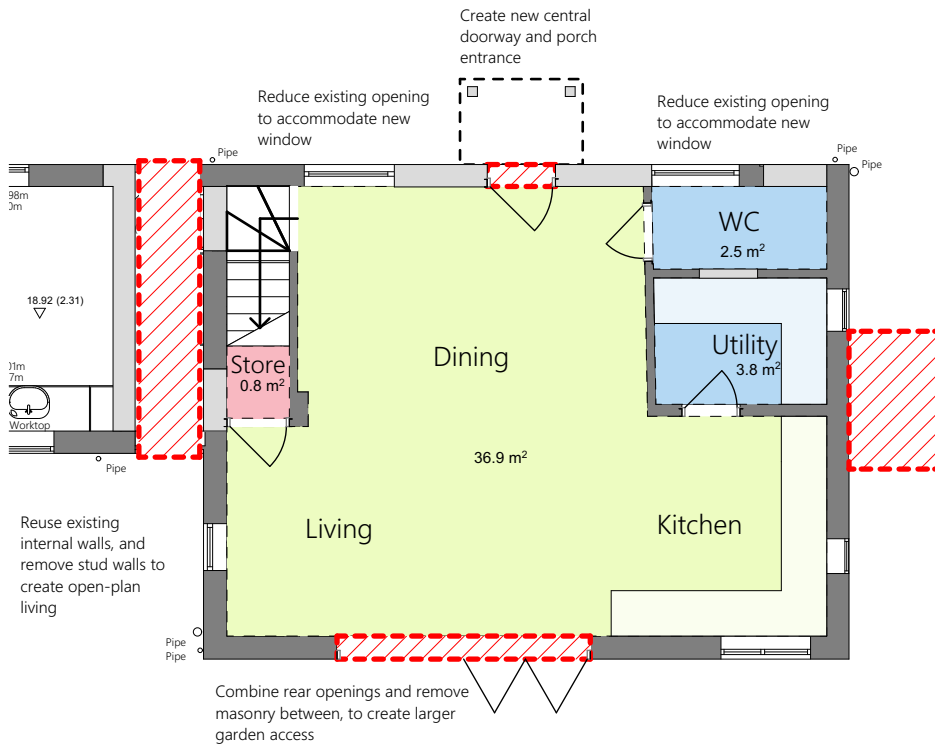


Proposed Ground Floor

 

Proposed First Floor

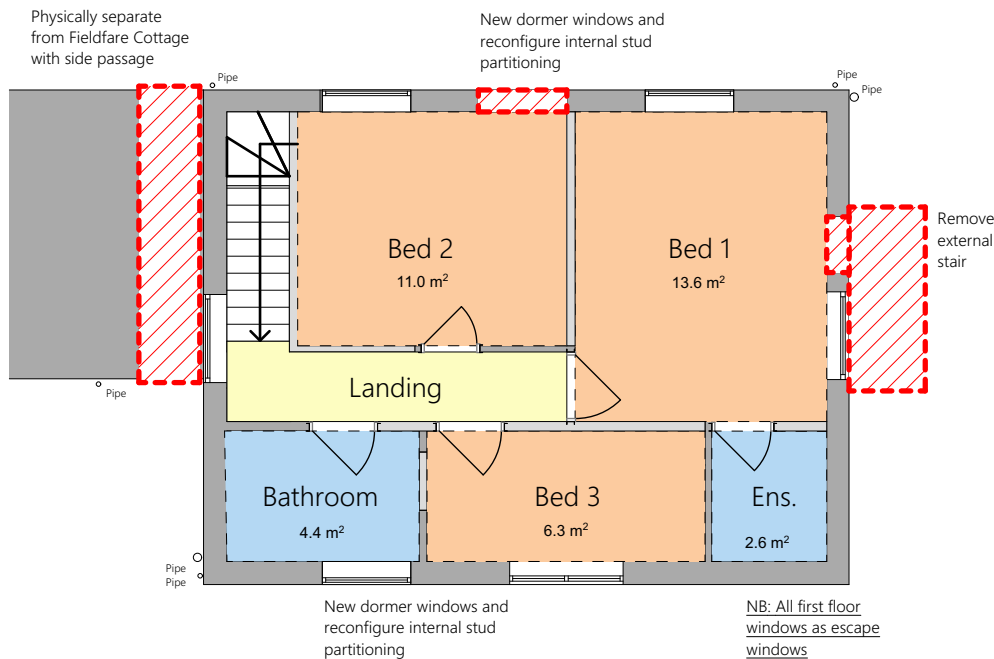

Rev/	Date	Description	By
------	------	-------------	----

Player Roberts Bell

Bam 1, Shackerdale Farm,
Car Colston, Nottinghamshire, NG13 8JB
01949 21100 | hello@prb-a.com | www.prb-a.com

JOB TITLE
Fieldfare Cottage Annex, Main Street,
Thoroton, NG13 9DS

DWG TITLE
Proposed Floor Plans

JOB REF_DWG NO._REVISION
A-20178-03-P3

STATUS Planning	A4
--------------------	-----------

DRAWN JP	CHECKED JP	SCALE 1:100	DATE 06/2021
-------------	---------------	----------------	-----------------

This document and its design content is copyright of Player Roberts Bell Architects Ltd ©. It shall be read in conjunction with all other associated project information including models, specifications, schedules and related consultants documents. Do not scale from documents. All dimensions to be checked on site. Immediately report any discrepancies, errors or omissions on this document to the Originator, document to be used only for status noted. If in doubt ASK.