





Existing Site Photo's




Front Elevation

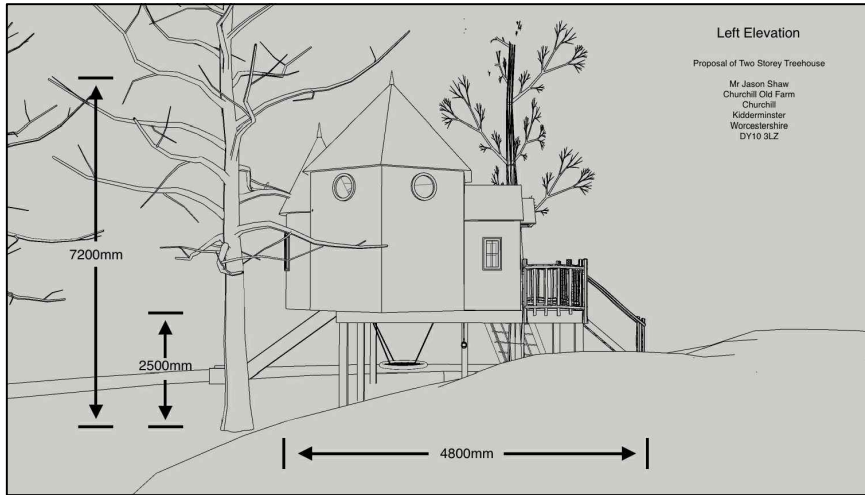

Left Elevation

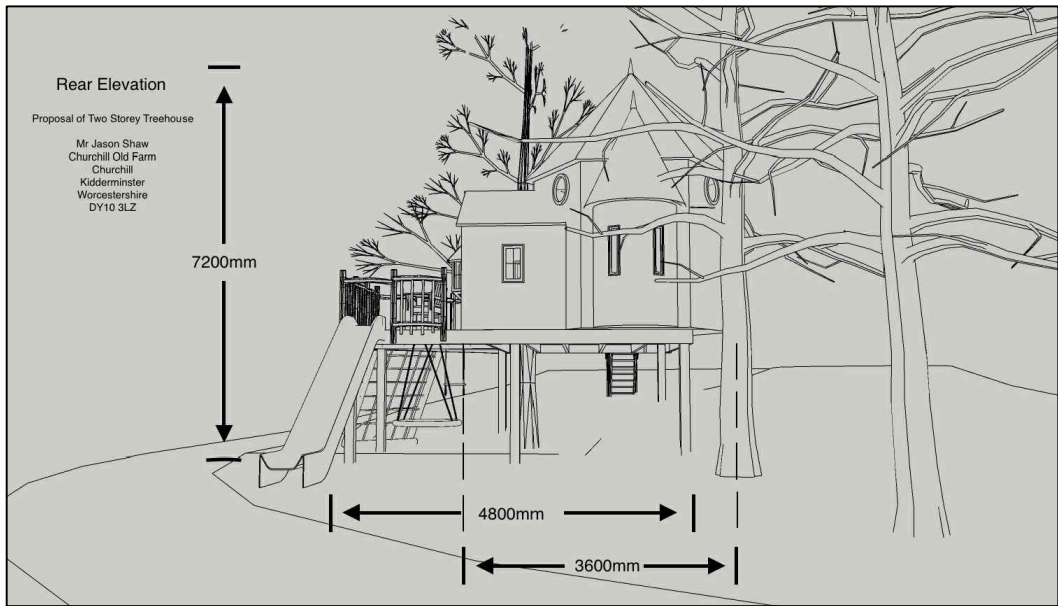


Rear Elevation

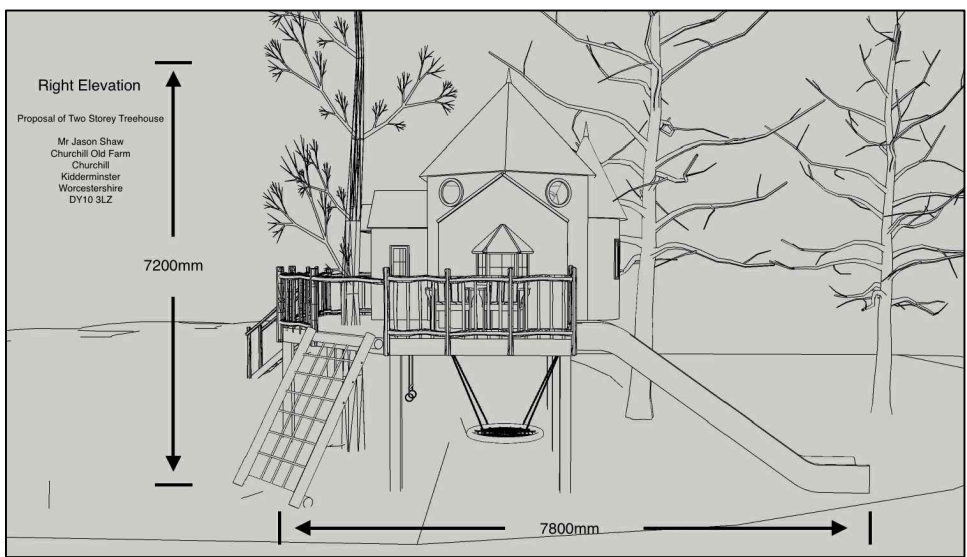

Right Elevation

Proposed Tree House Views - 1:100

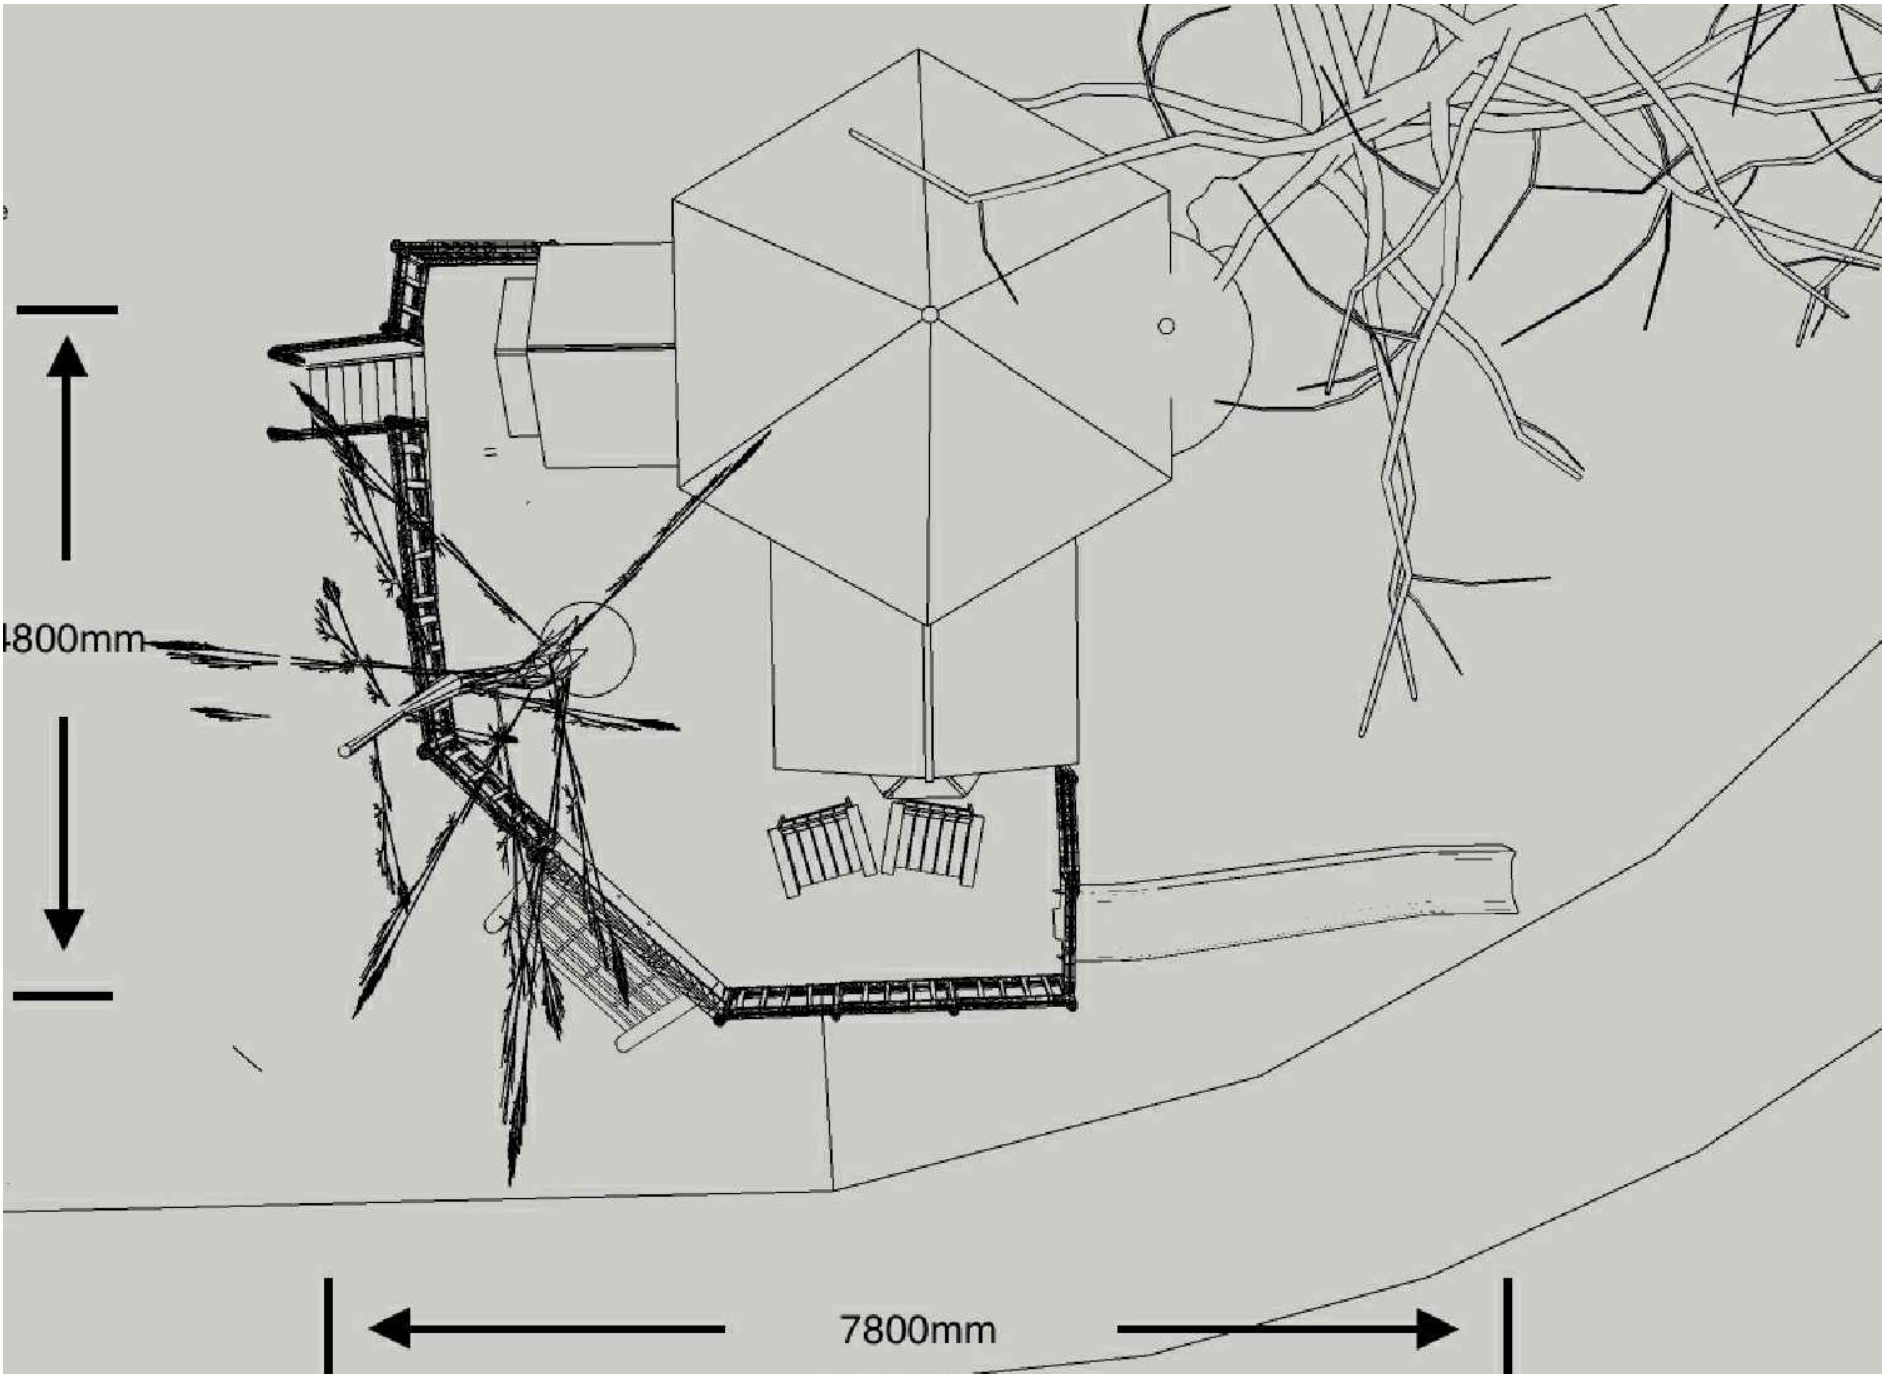

Proposed Tree House Plan - 1:50

Scale Bar - 1:100										Scale Bar - 1:50											
0	1	2	3	4	5	6	7	8	9	0	1	2	3	4	5	6	7	8	9		
ACTUAL DIMENSIONS TO BE USED IN PREFERENCE TO SCALE.																					
THE WORKS MAY BE SUBJECT TO THE PARTY WALL ACT 1996. IT IS THE RESPONSIBILITY OF THE OWNER TO ENSURE ALL NECESSARY STEPS ARE TAKEN TO COMPLY WITH THE ACT IF SO REQUIRED.																					
project:		Proposed Tree House										date:		June 2021							
at:		Churchill Old Farm, Churchill, Kidderminster, DY10 3LZ.										scale:		1:1250, 1:200							
		title:		Proposed Details										drawing no:		02					
DRAWINGS PREPARED FOR LOCAL AUTHORITY APPROVALS ONLY																					