


**PROPOSED FIRST FLOOR PLAN** 1:100

**General note:**  
Doors and windows to be replaced throughout

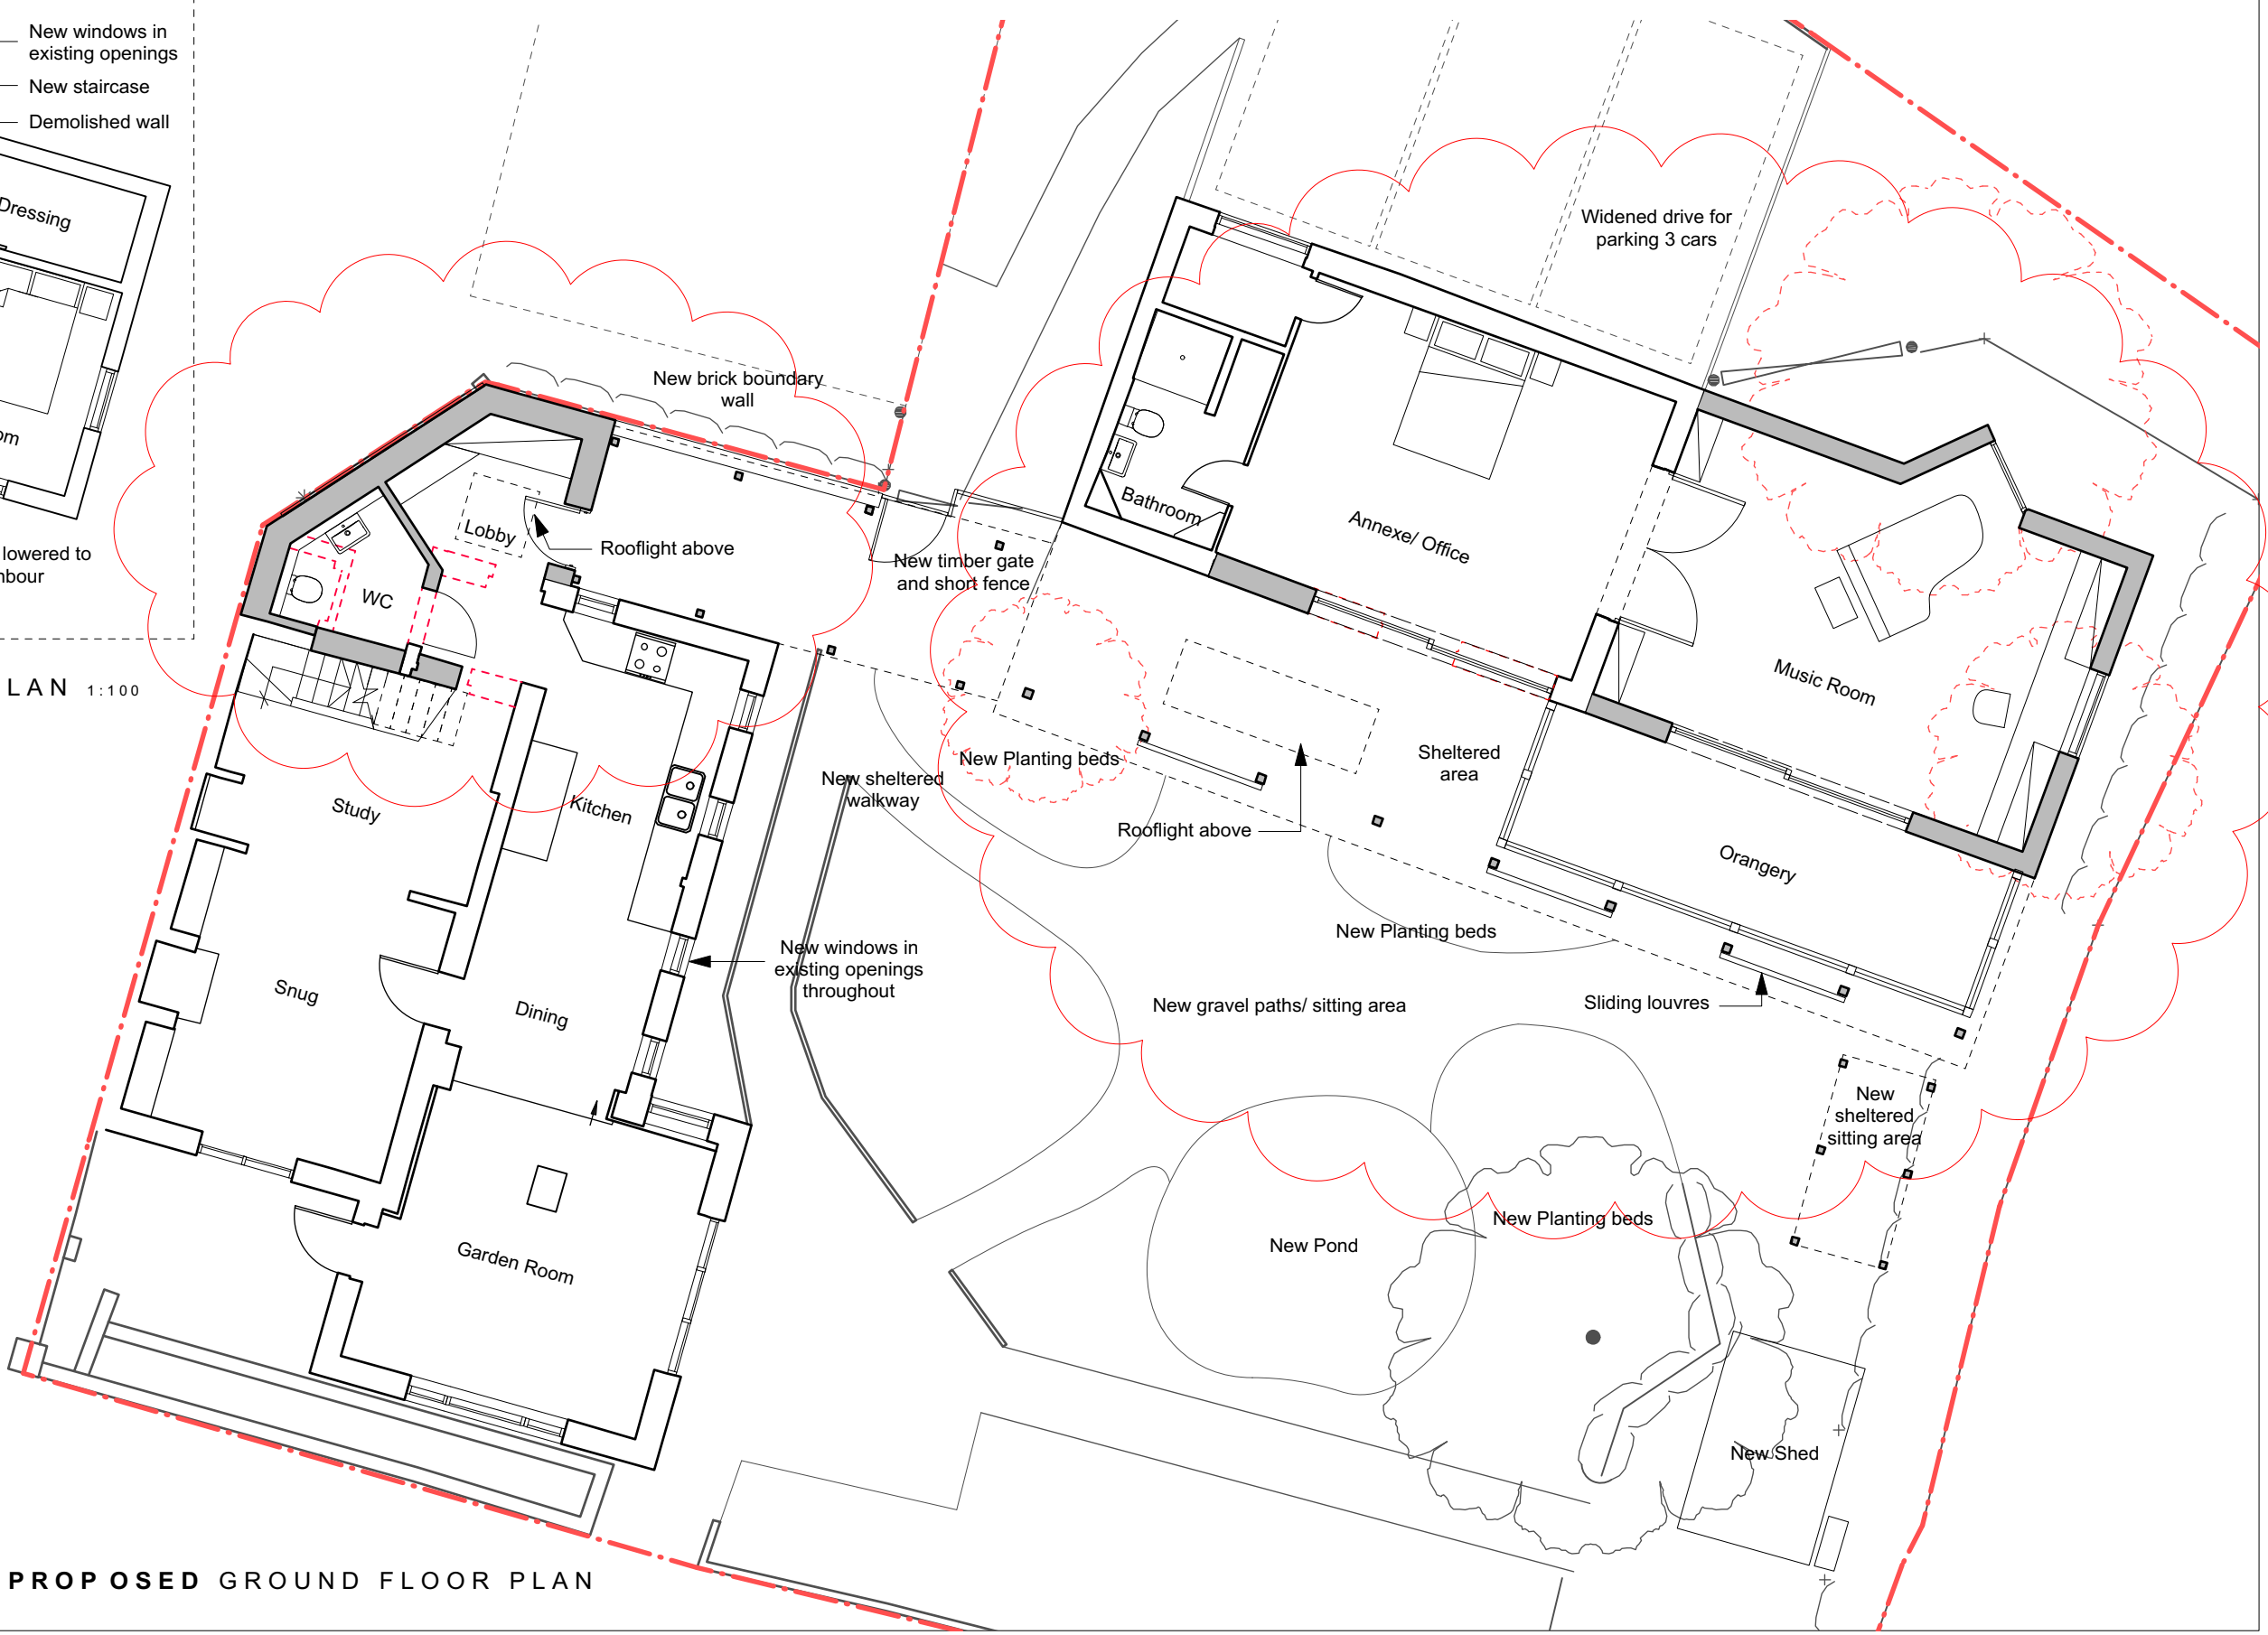

**PROPOSED GROUND FLOOR PLAN**

© All rights reserved  
All dimensions to be checked on site

**Lewes Office**  
Cooksbridge Station House • Cooksbridge • Nr. Lewes  
East Sussex • BN8 4SW

T +44 (0)1273 400319 • F +44 (0)1273 400566  
E info@bbm-architects.co.uk  
W bbm-architects.co.uk

**KEY:**

New construction

Demolition

0 1 2 3 4 5m

Rev	Date	Description	Drwn	Chkd
A	XX.06.21	Revisions for non-material amendment application.	TG	TC

**BBM SUSTAINABLE DESIGN LTD**

Job Name  
**Bank Cottage**

Drawing Title  
**Proposed Floor Plans**

Drawn	Checked	Date	Scale@A3	Job No.	Drawing Number	Rev
TG	TC	DEC 20	1:100	1471	PL_101	A

Status  
**PLANNING**