




Notes
All measurements in mm

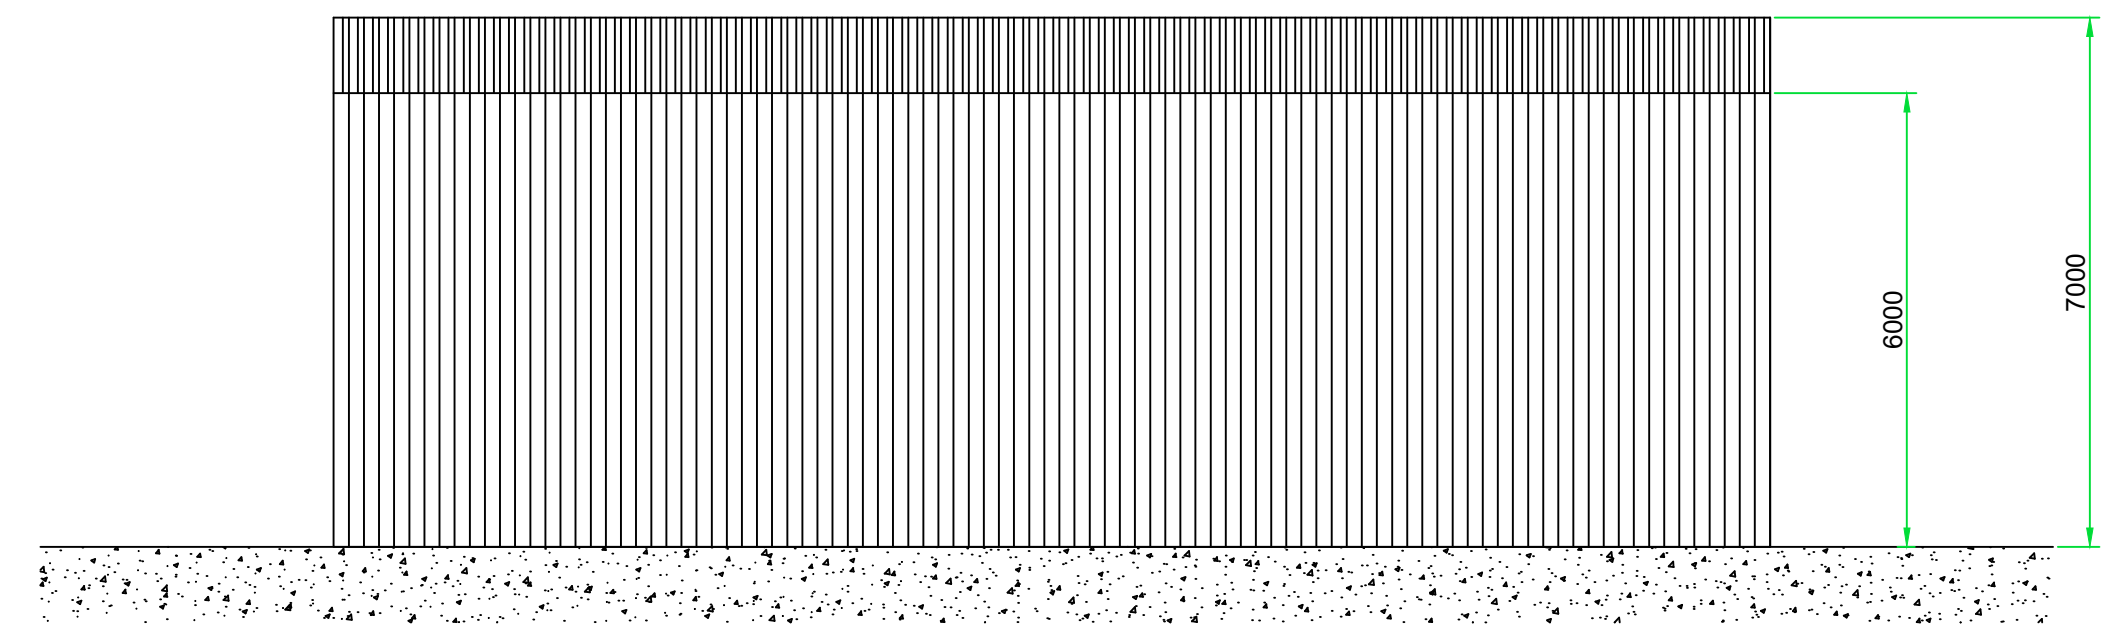


Right Side Elevation

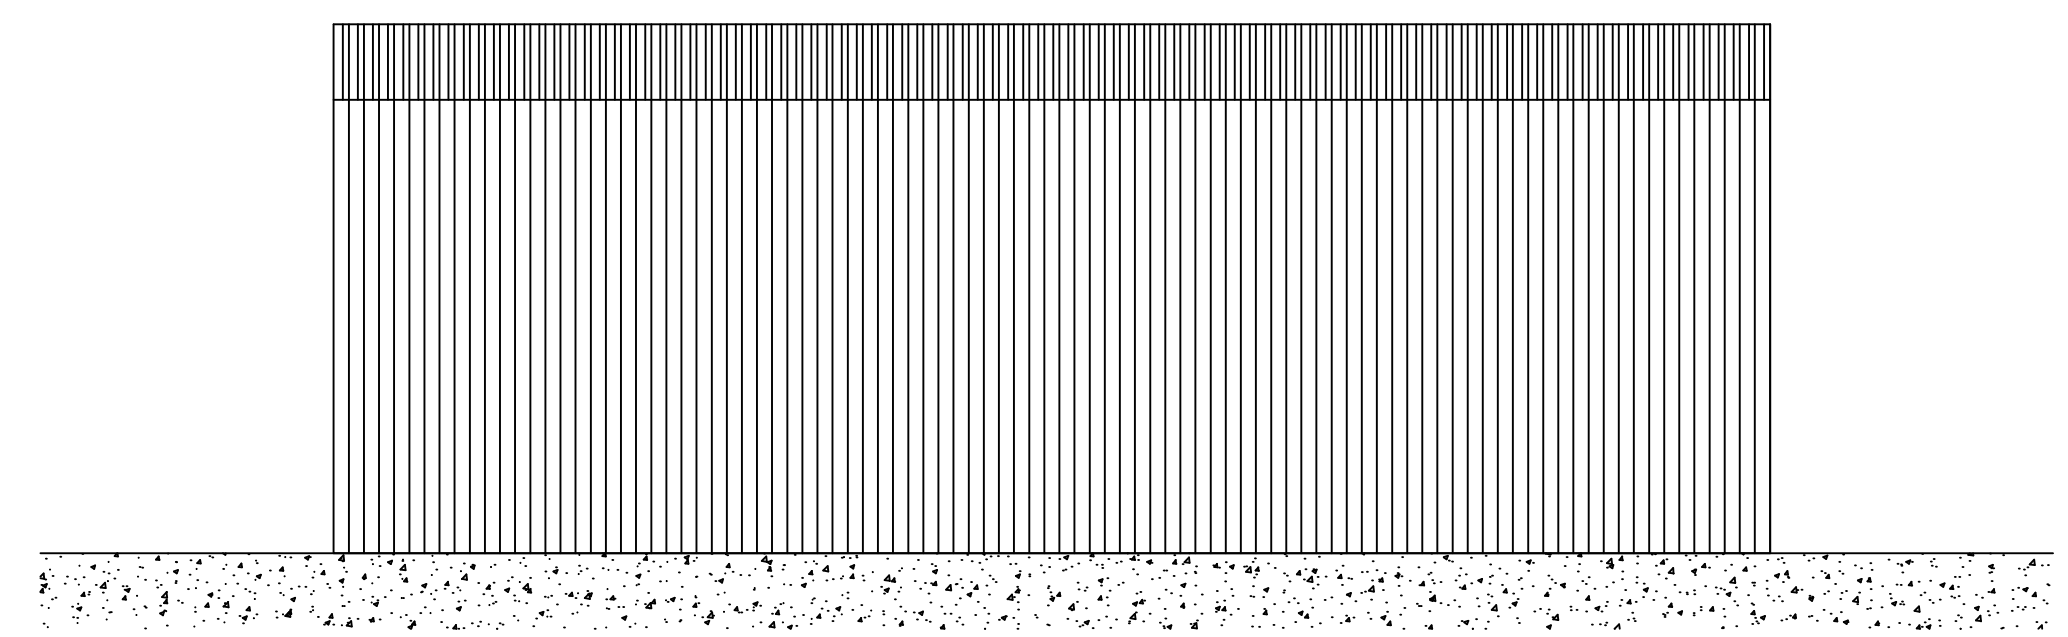


Left Side Elevation

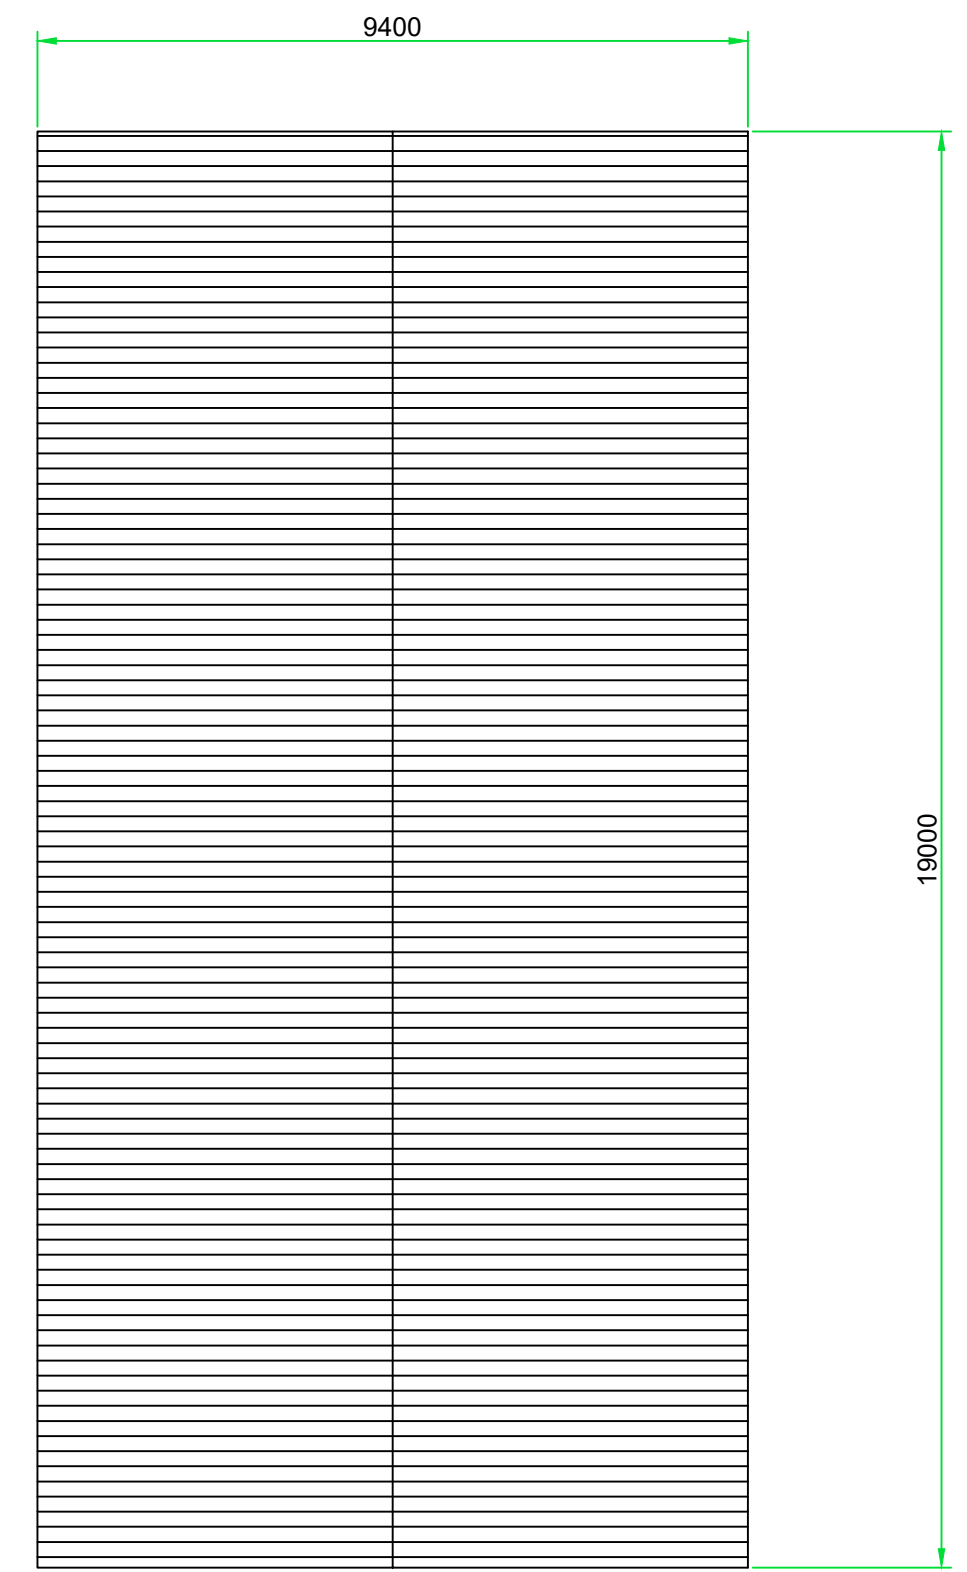

Plan

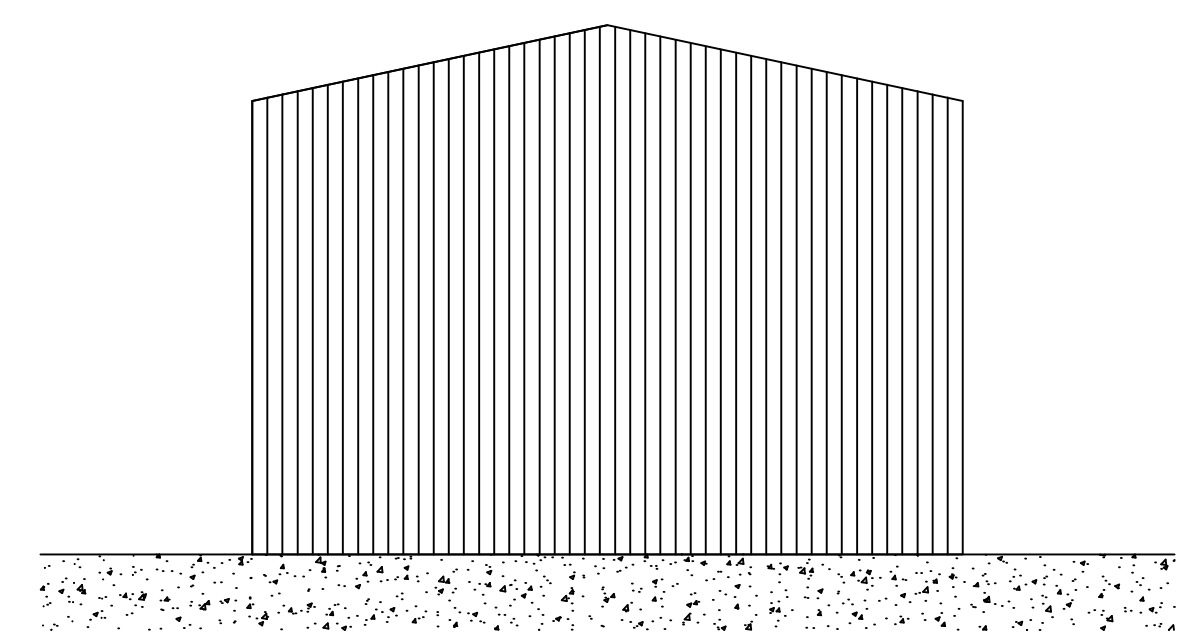

Rear Elevation

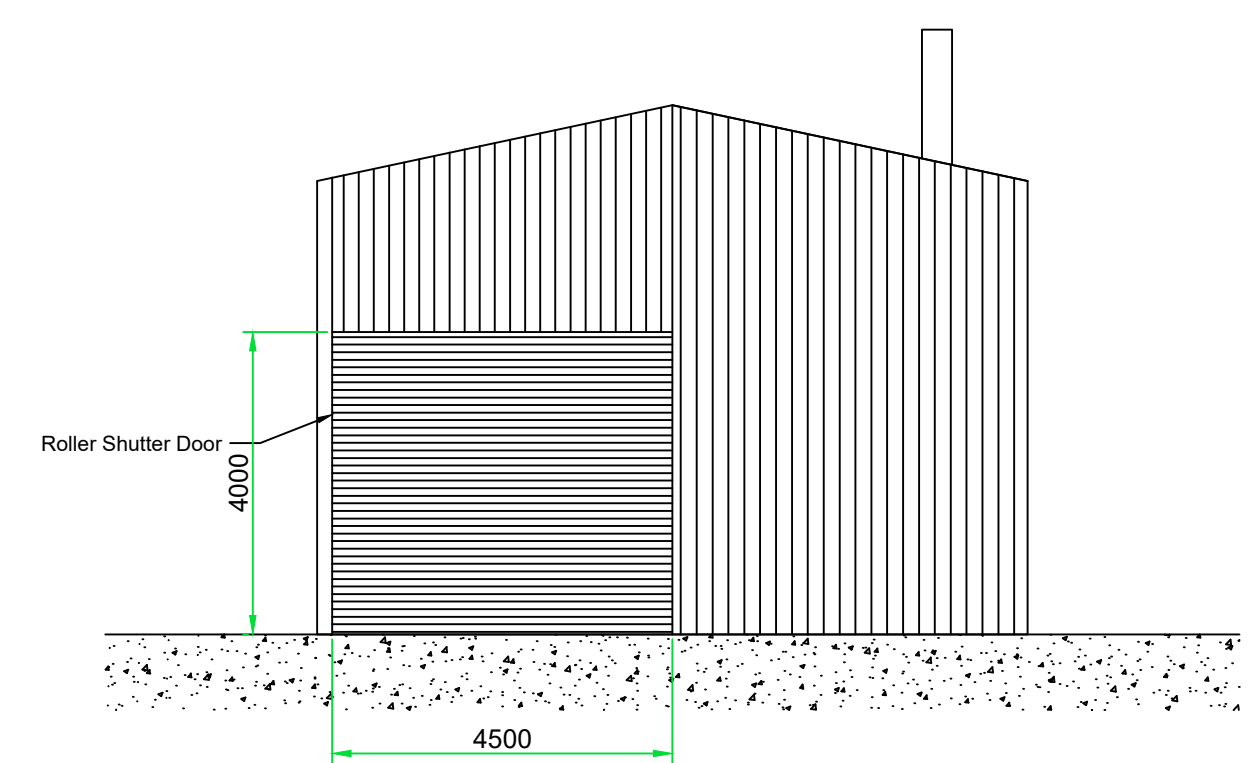

Front Elevation



Bucks Recycling Building Layout
Scale 1:100 @ A2

ECOTEC

Orchard Street,
Worcester,
WR5 3DW
Tel: 01905 761690

Project:
E12042 Bucks Recycling

Drawing No:	Rev
E12042-DOC-021	A

Drawing Title:
Plant Room Building Elevations

Drawing Type
Planning

Created By	Date
G.L	15/06/21
Checked By	Date

Approved By	Date