





Left Side Elevation

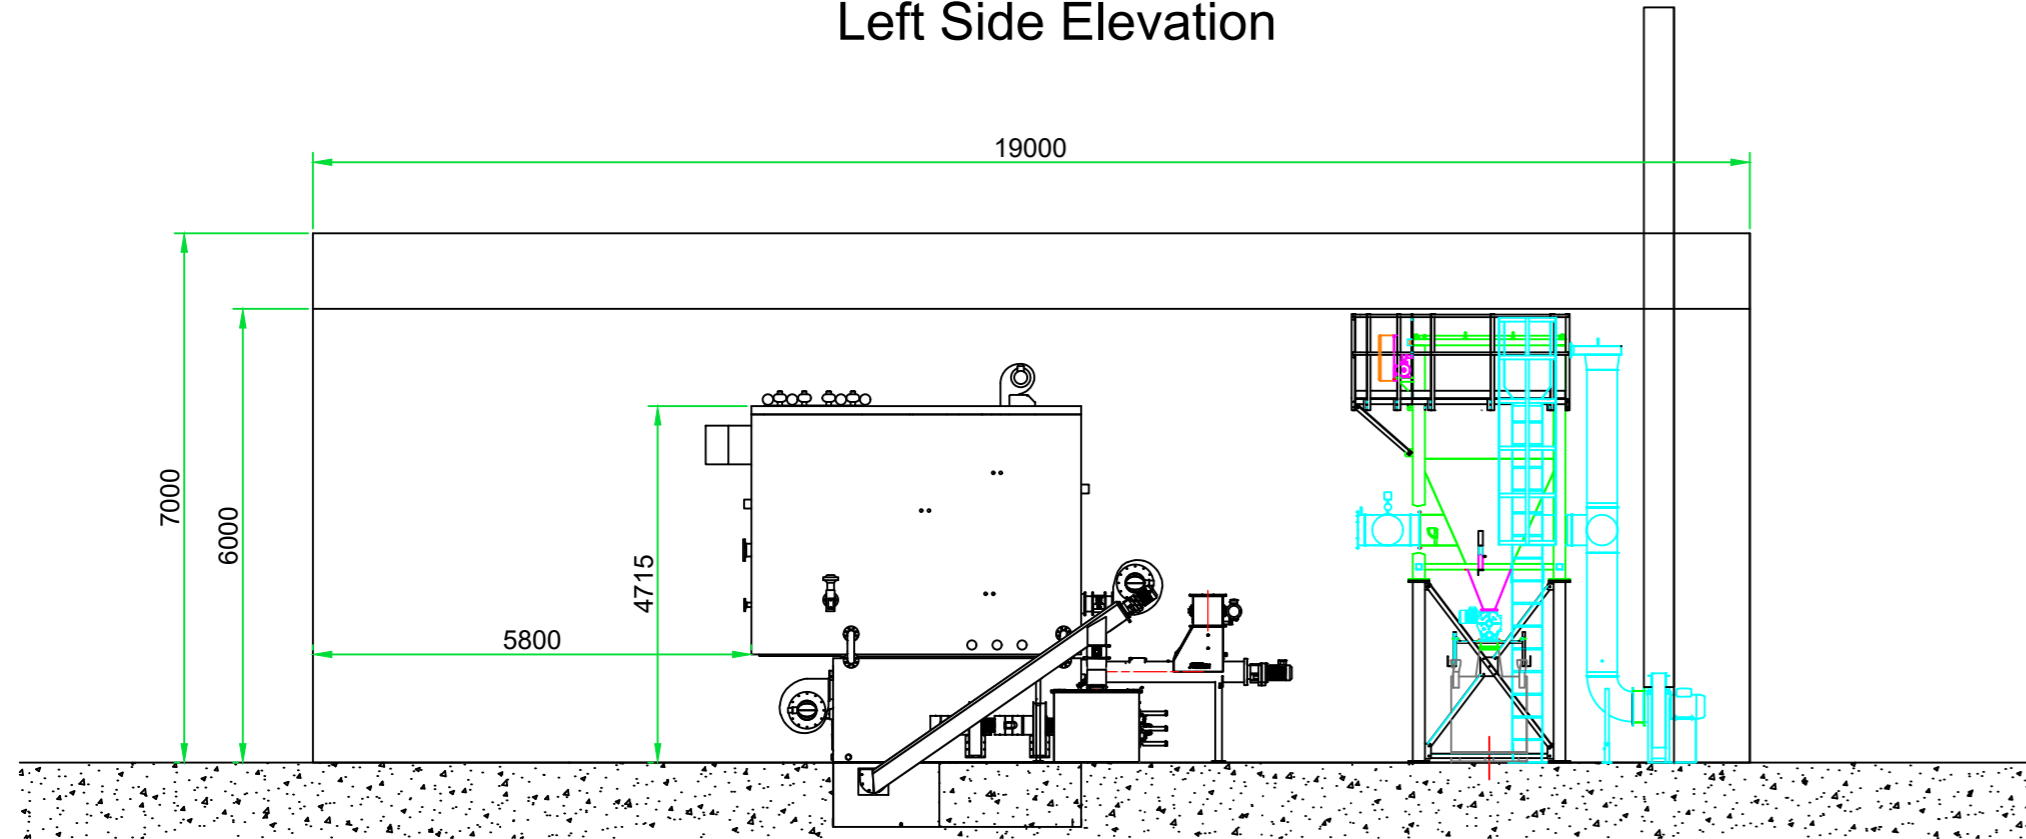


Right Side Elevation

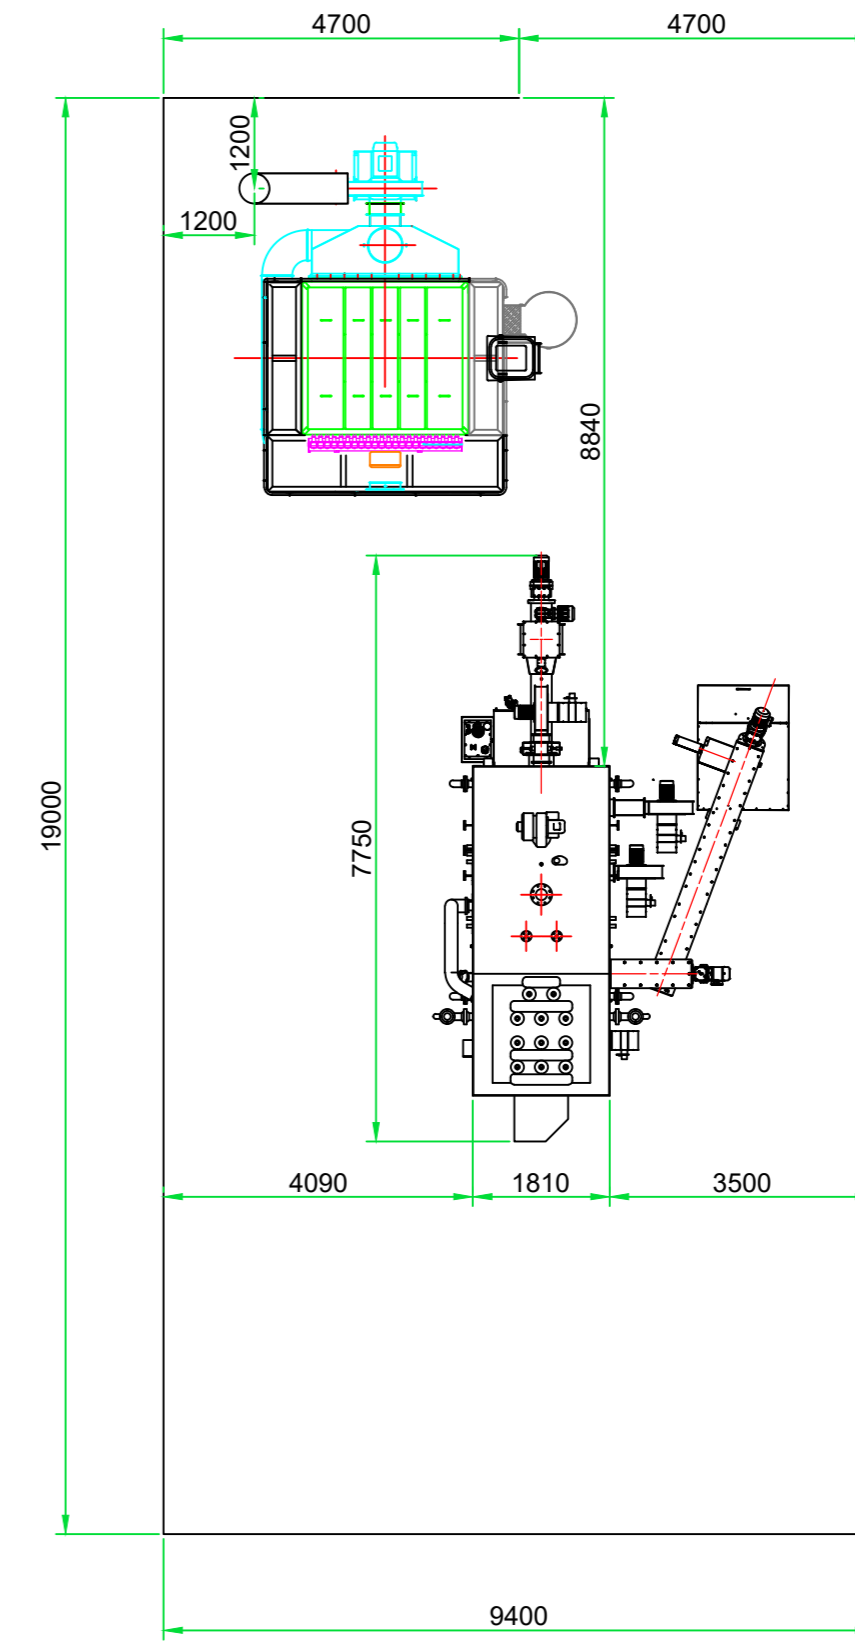

Plan

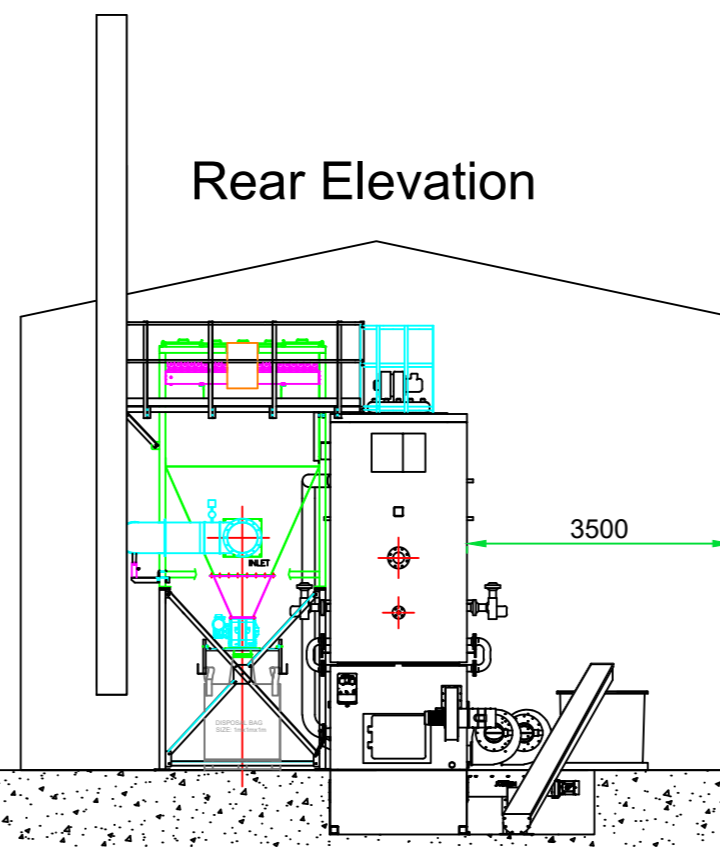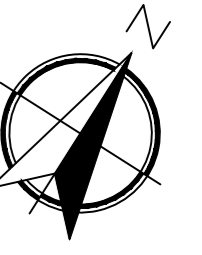


Rear Elevation

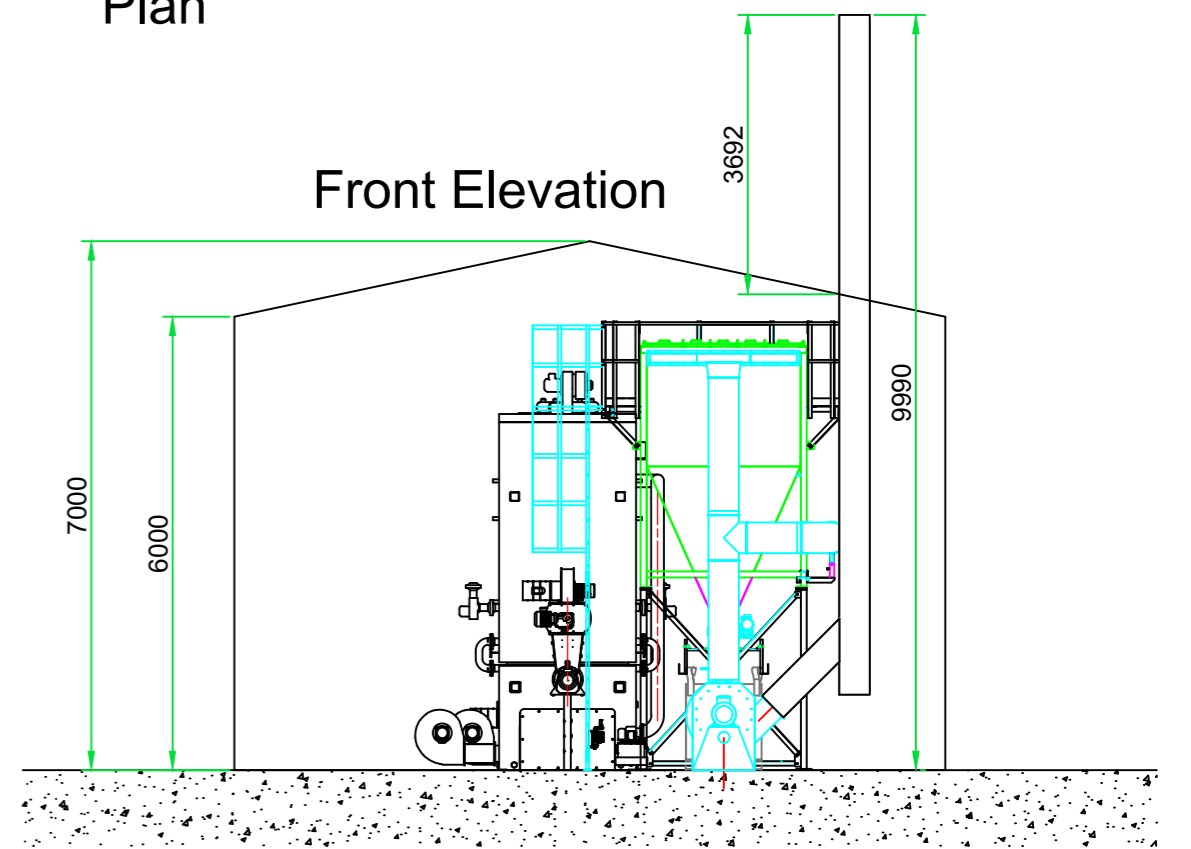

Front Elevation

Bucks Recycling Plant & Building Layout  
Scale 1:100 A2

 

Notes: All measurements in mm unless otherwise stated



Project	Bucks Recycling		
Drawing No.	E12042-DOC-020	Rev	A
Date	04/05/20	Drawn By	G.L