




Proposed South Elevations 1:100

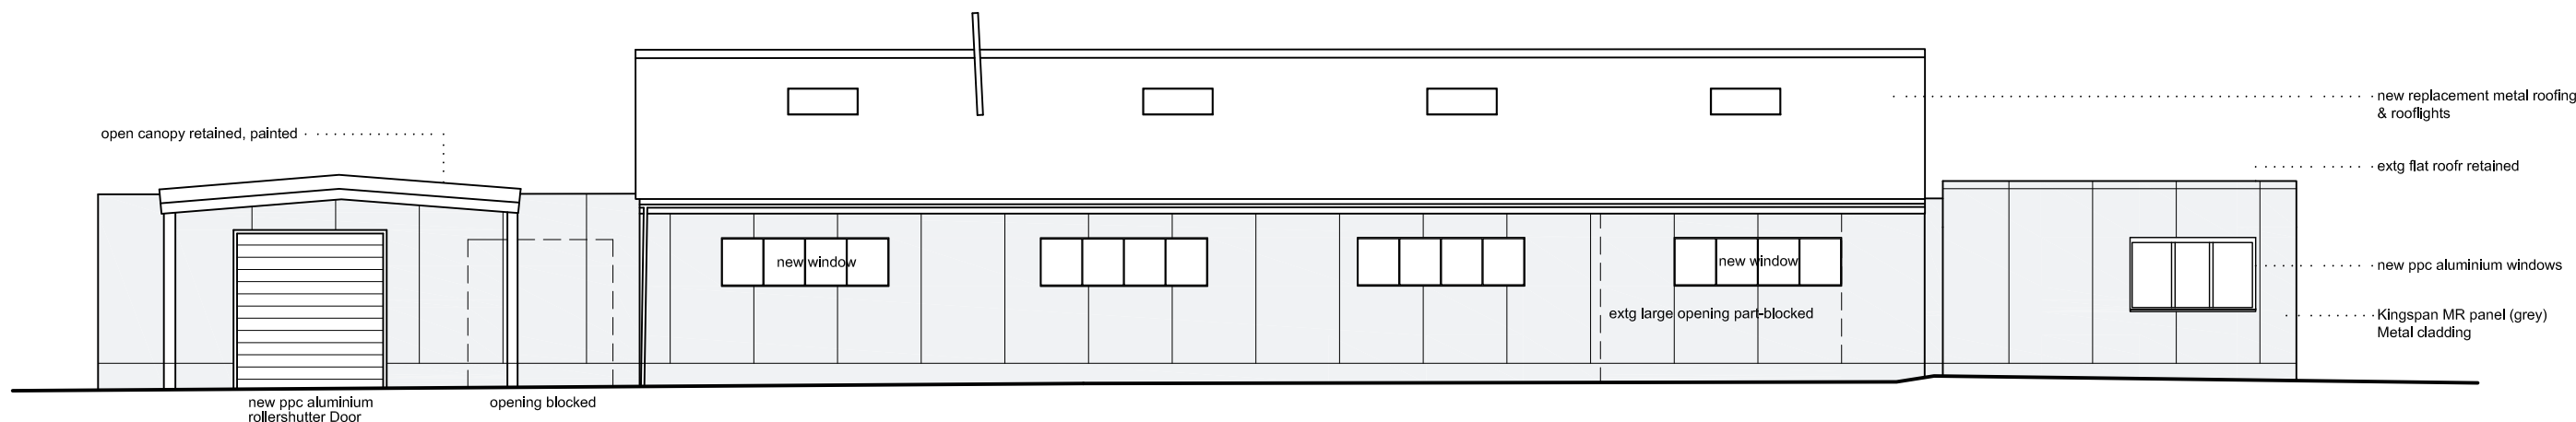

Proposed North Elevations 1:100

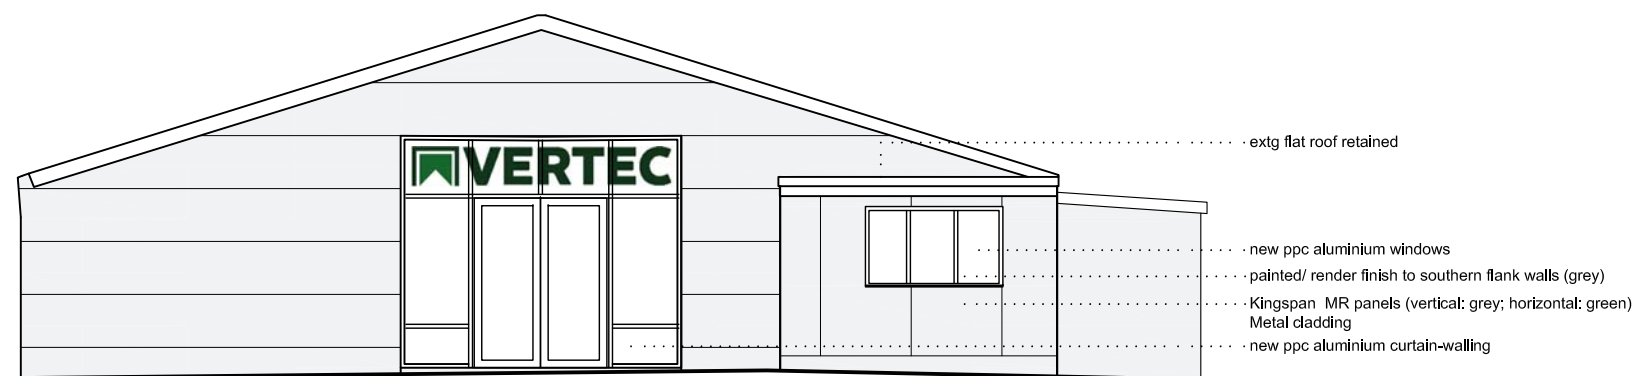

Proposed West (Front) Elevations 1:100

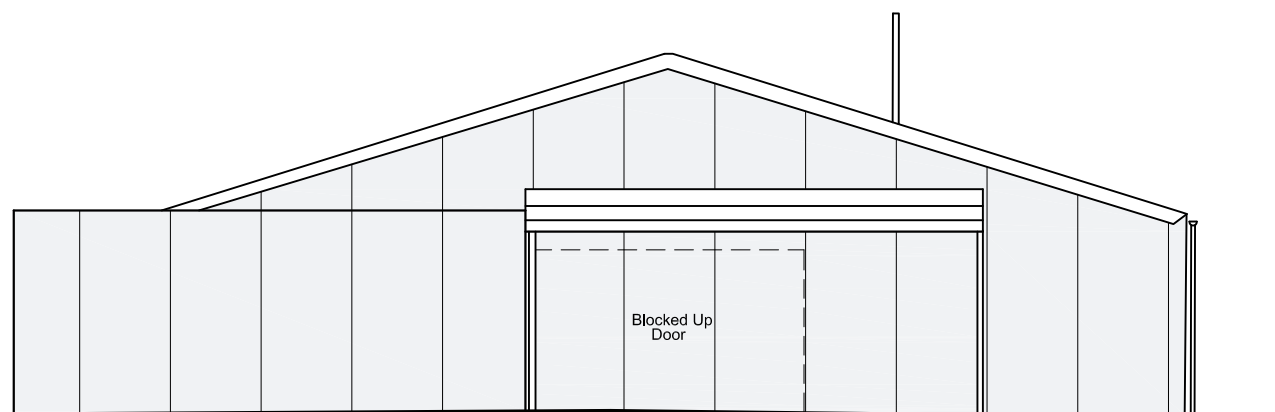

Proposed East (Rear) Elevations 1:100

Rev	date	Comments	Drn	Chk
A: ---	21			

Report all errors and omissions to the Architect
Dimensions to be checked on site

© josef - whiteman architects llp all rights reserved
mail@josefwhiteman.com www.josefwhiteman.com

Client
VERTEC Ltd

Project
VERTEC Offices, Haddenham

Title
Proposed Elevations

Drawing status
PLANNING

josef - whiteman architects llp



Scale © A3
1:100

Date
23.04.2021

Drawing no.
2103-4-E-200

Rev
-