




Crown Copyright and database rights 2021. OS 100031961 National Map Centre. Purchased 05/05/2021 1 year licence.

Location Plan

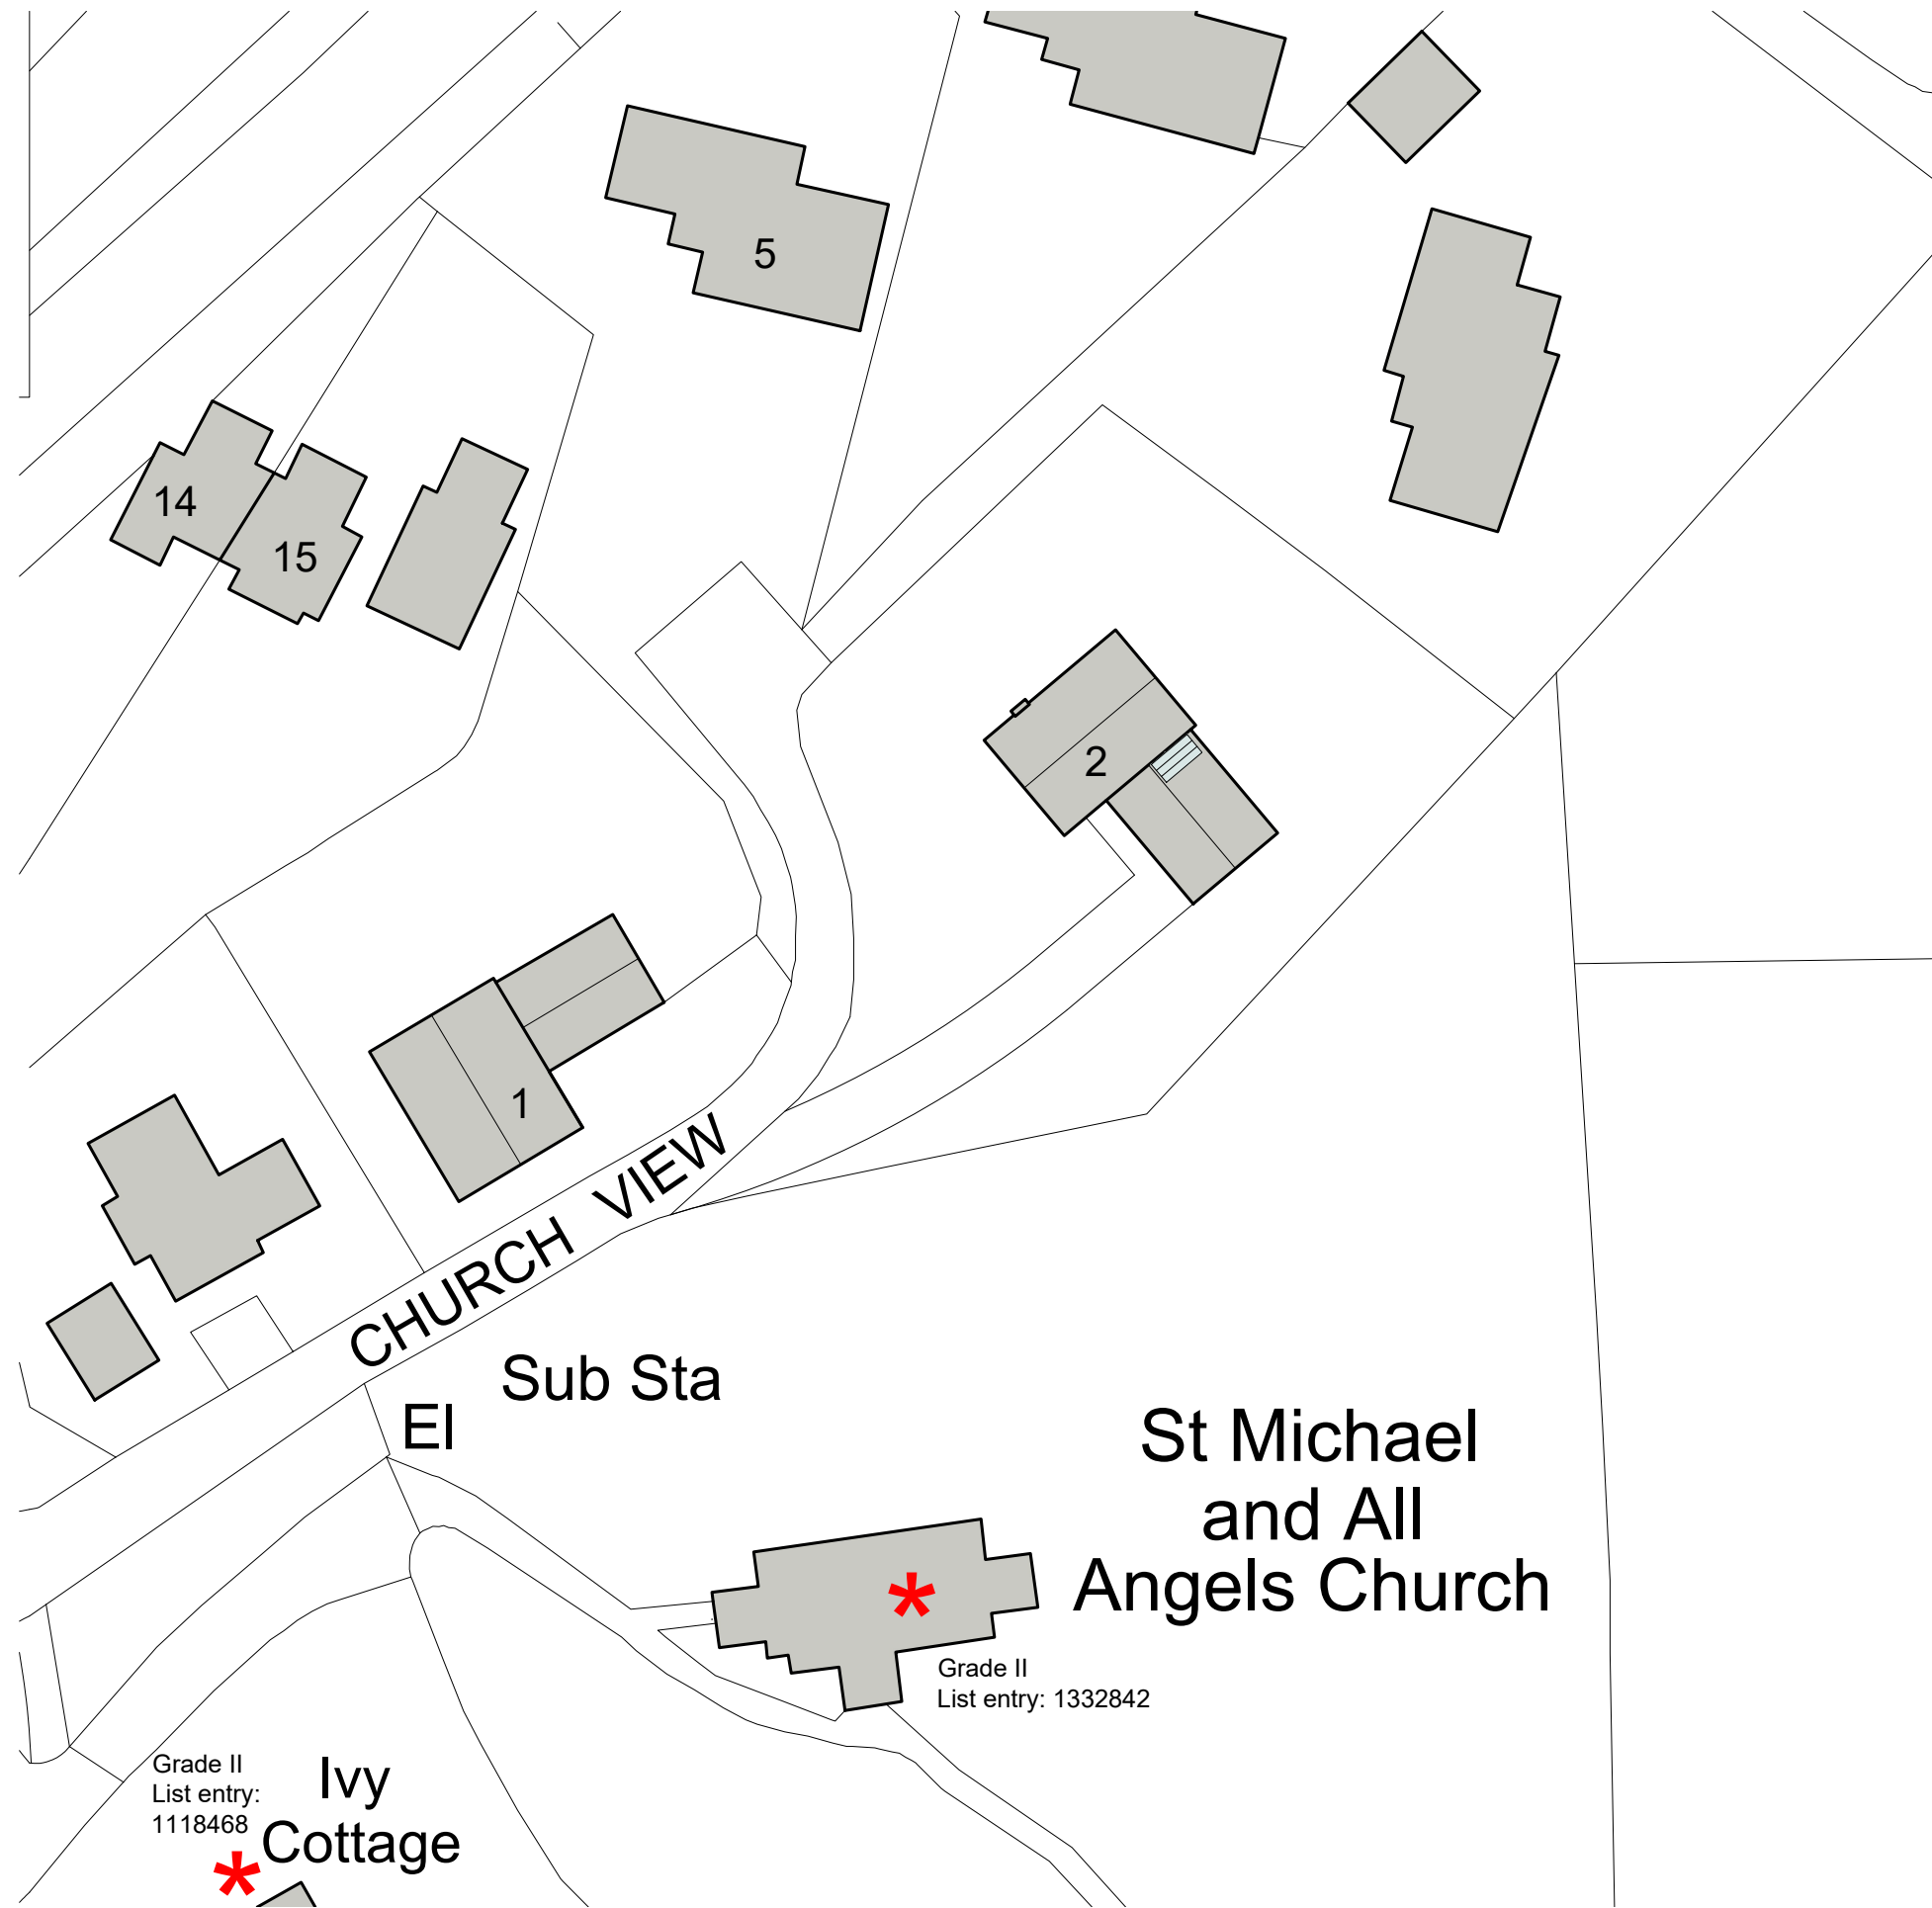


Block Plan

notes	Revisions
<ul style="list-style-type: none"> - The contractor is responsible for checking dimensions, tolerances and references. Any discrepancy to be verified with the Architect before proceeding with the works. - Where an item is covered by drawings to different scales the larger scale drawing is to be worked to. - Do not scale drawing. Figured dimensions to be worked to in all cases. 	
PLANNING	

● Alistair McIntyre BA(Hons) Dip Arch (UCL) RIBA
 ● Tel: 07812 122259 ● E-mail: noughtpointnine@gmail.com


Site Plan
 Scale 1:500
 0m 5m 10m 15m 20m 25m 30m 40m

Location Plan
 Scale 1:1250
 0m 10m 20m 30m 40m 50m 100m

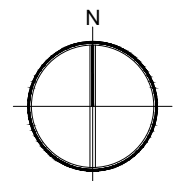


Alistair
 McIntyre
 RIBA
 0.9

Job	2 Church View, Halton	
Drawing	Location and Block Plan	
Scale	1:1250 and 500 @ A3	
Date	May '21	
Drawing No.	A0676-101	Revision
		-

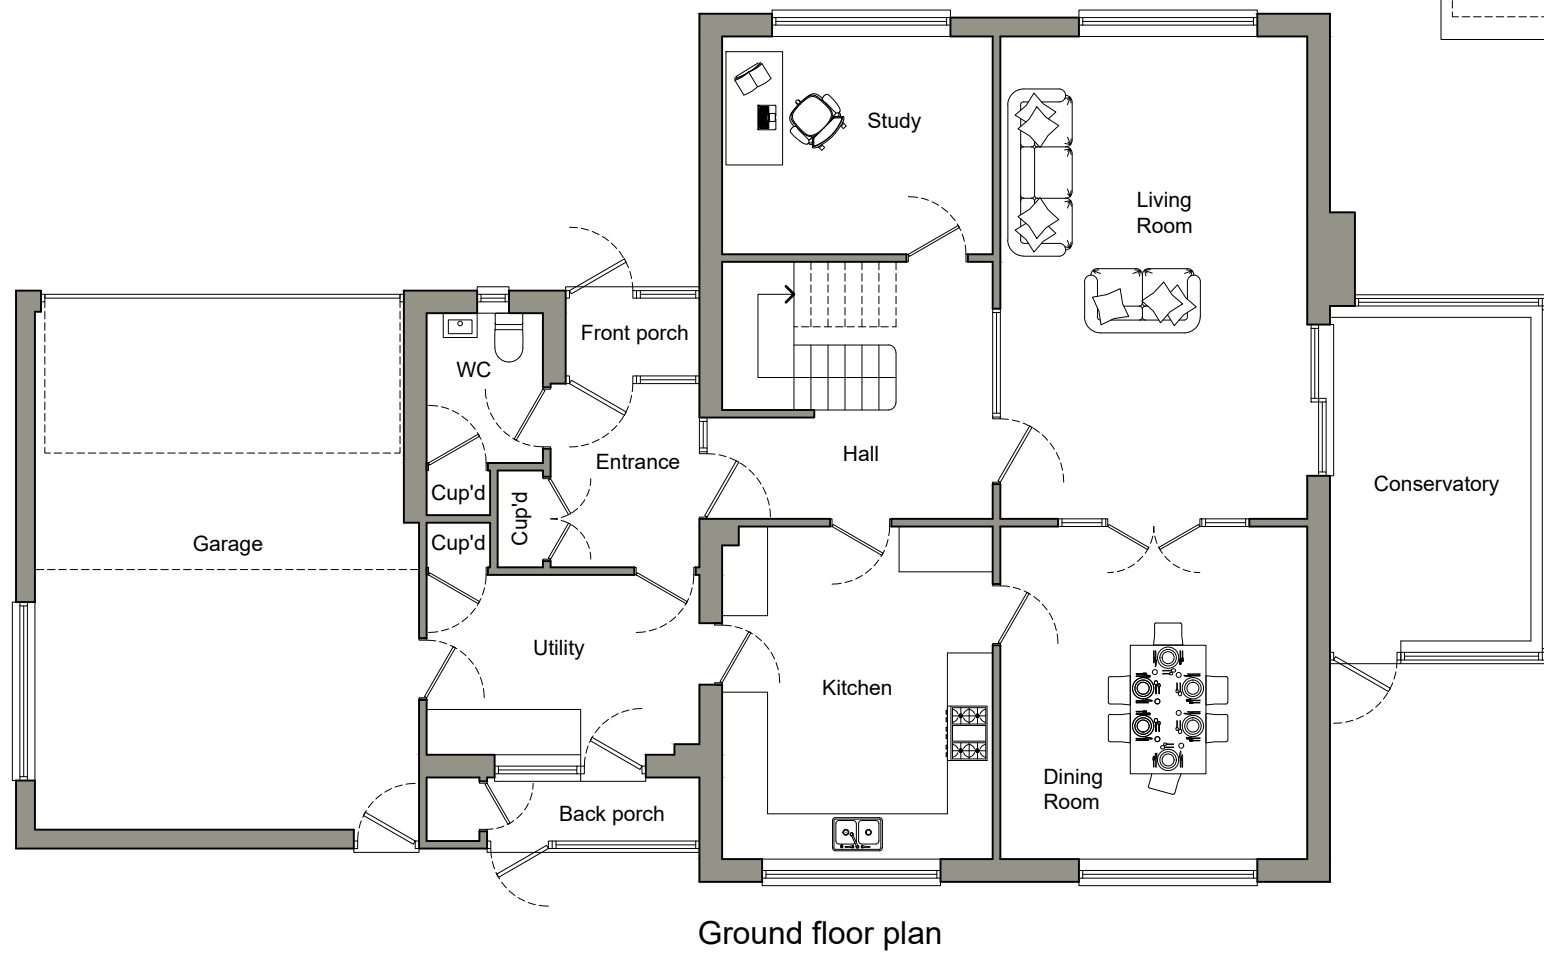

Ground floor plan

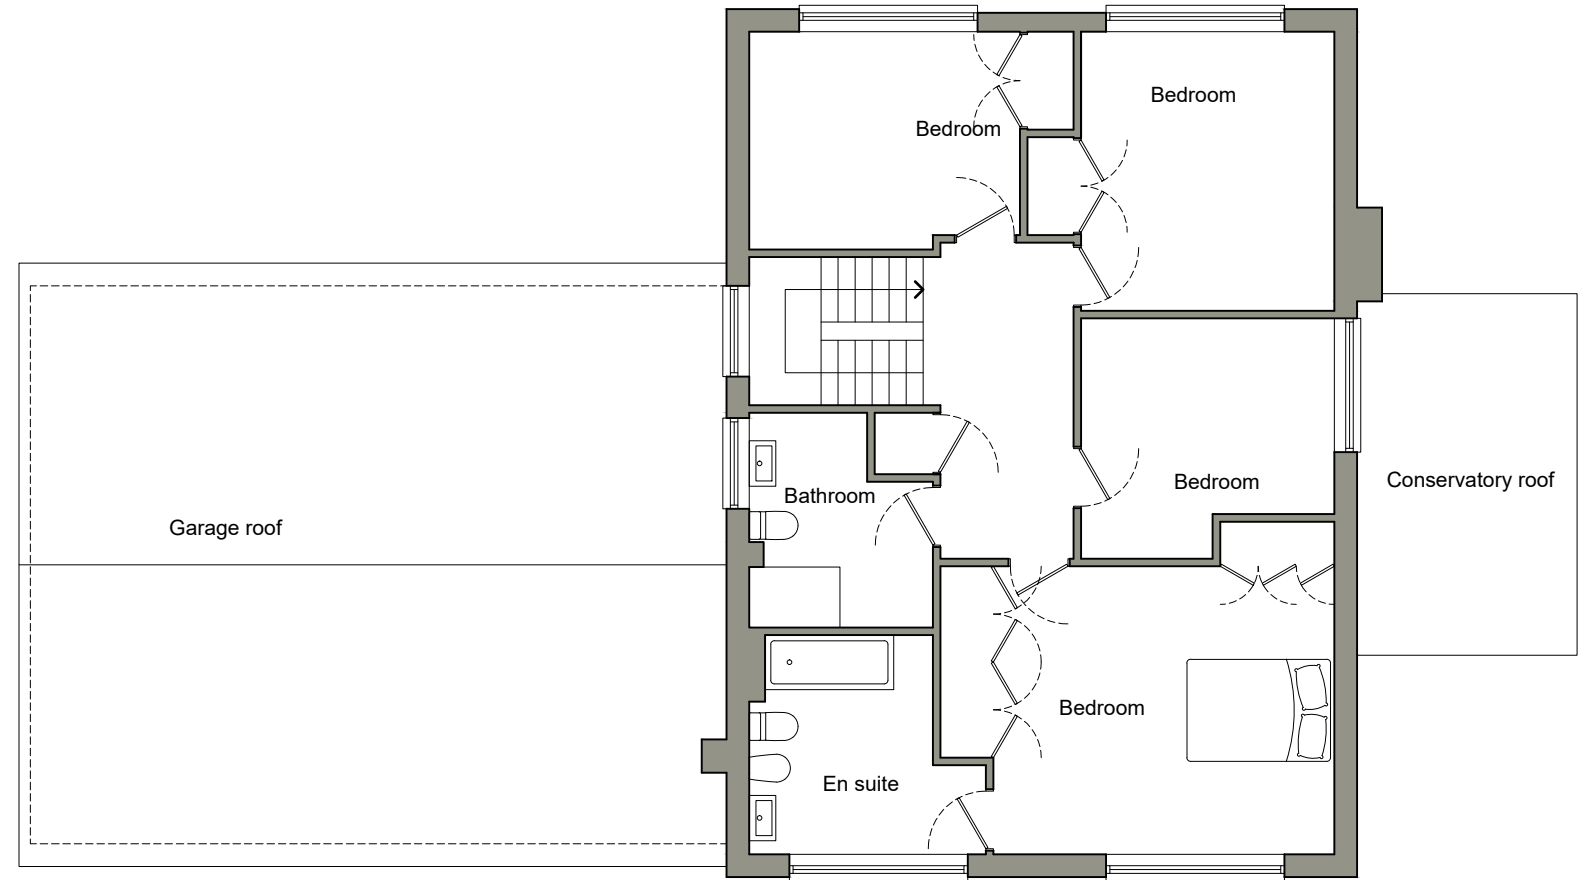

First floor plan

notes

- The contractor is responsible for checking dimensions, tolerances and references. Any discrepancy to be verified with the Architect before proceeding with the works.
- Where an item is covered by drawings to different scales the larger scale drawing is to be worked to.
- Do not scale drawing. Figured dimensions to be worked to in all cases.


Revisions

● Alistair McIntyre BA(Hons) Dip Arch (UCL) RIBA
 ● Tel: 07812 122259 ● E-mail: noughtpointnine@gmail.com

Alistair
 McIntyre
 RIBA
 0.9


Job	2 Church View, Halton	
Drawing	Existing Floor Plans	
Scale	1:100 @ A3	
Date	May '21	
Drawing No.	A0676-102	Revision -

PLANNING

 




Front elevation

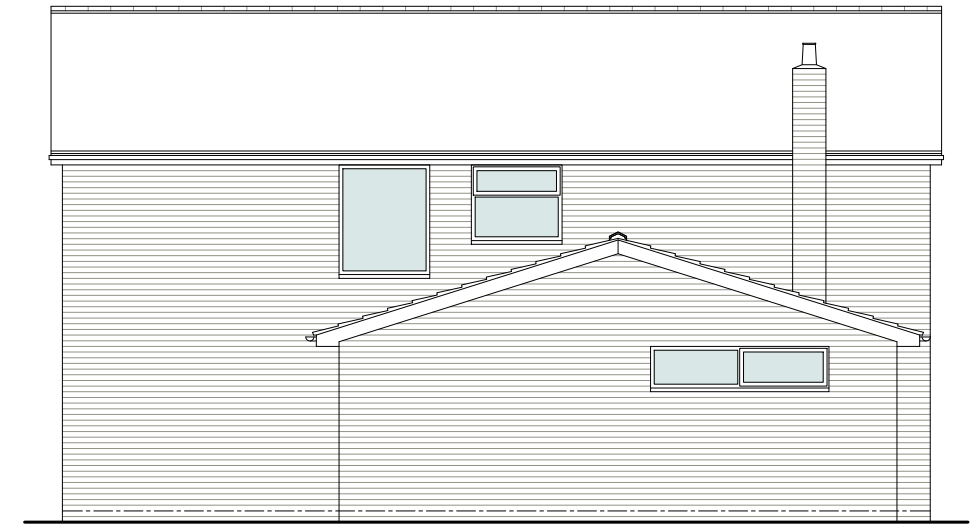

Side elevation



Rear elevation

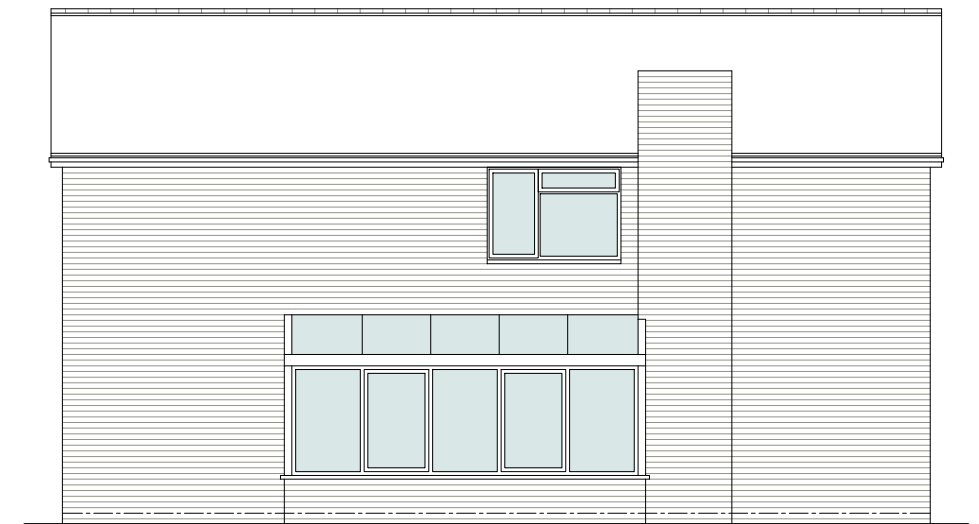

Side elevation

notes

- The contractor is responsible for checking dimensions, tolerances and references. Any discrepancy to be verified with the Architect before proceeding with the works.
- Where an item is covered by drawings to different scales the larger scale drawing is to be worked to.
- Do not scale drawing. Figured dimensions to be worked to in all cases.

PLANNING



Revisions

Block Plan
Scale 1:100
0m 1m 2m 3m 4m 5m 6m 7m 8m

● Alistair McIntyre BA(Hons) Dip Arch (UCL) RIBA
● Tel: 07812 122259 ● E-mail: noughtpointnine@gmail.com

Alistair McIntyre RIBA
0.9

Job	2 Church View, Halton	
Drawing	Existing Elevations	
Scale	1:100 @ A3	
Date	May '21	
Drawing No.	A0676-103	Revision -

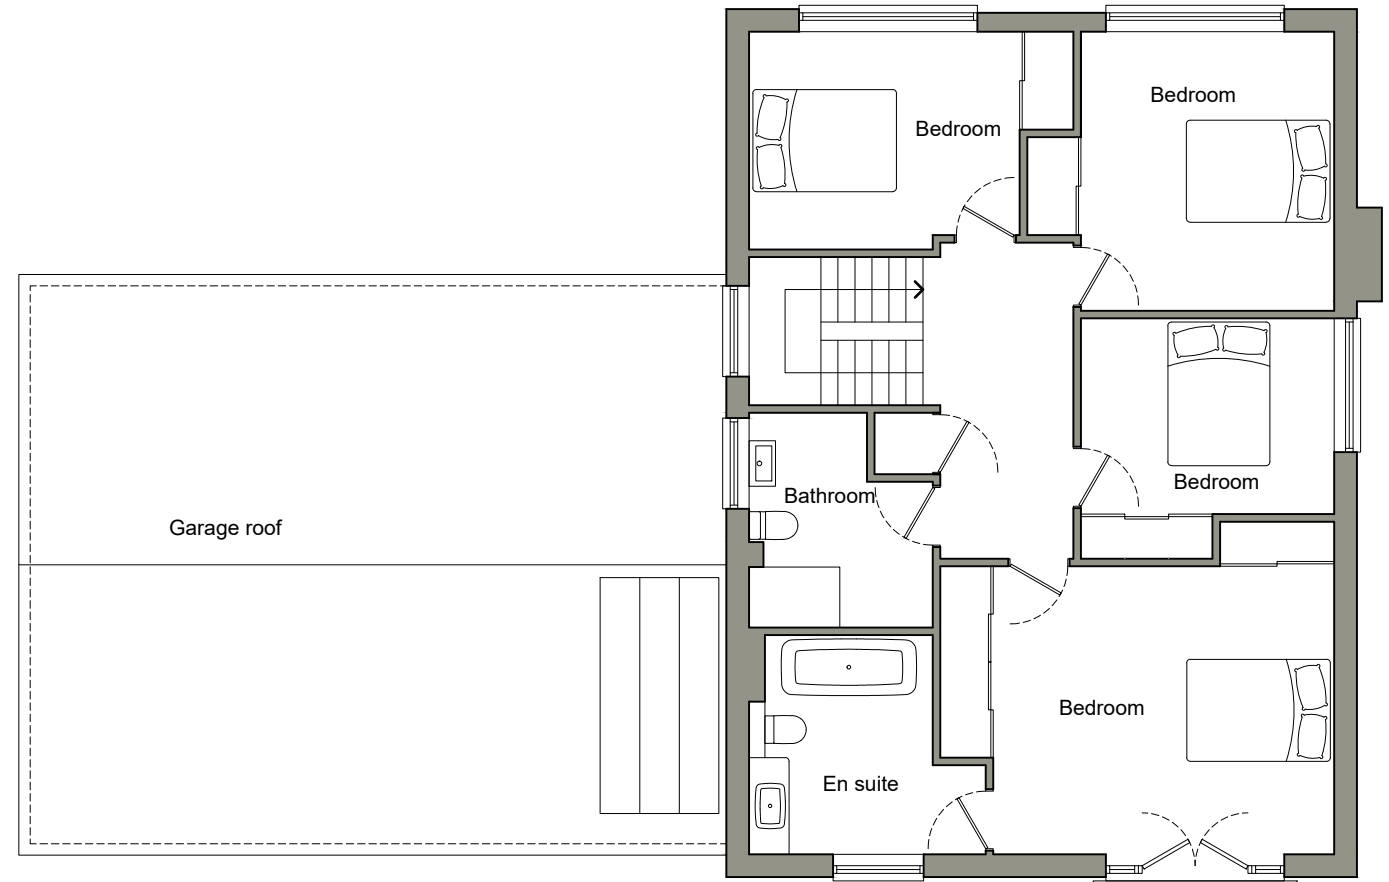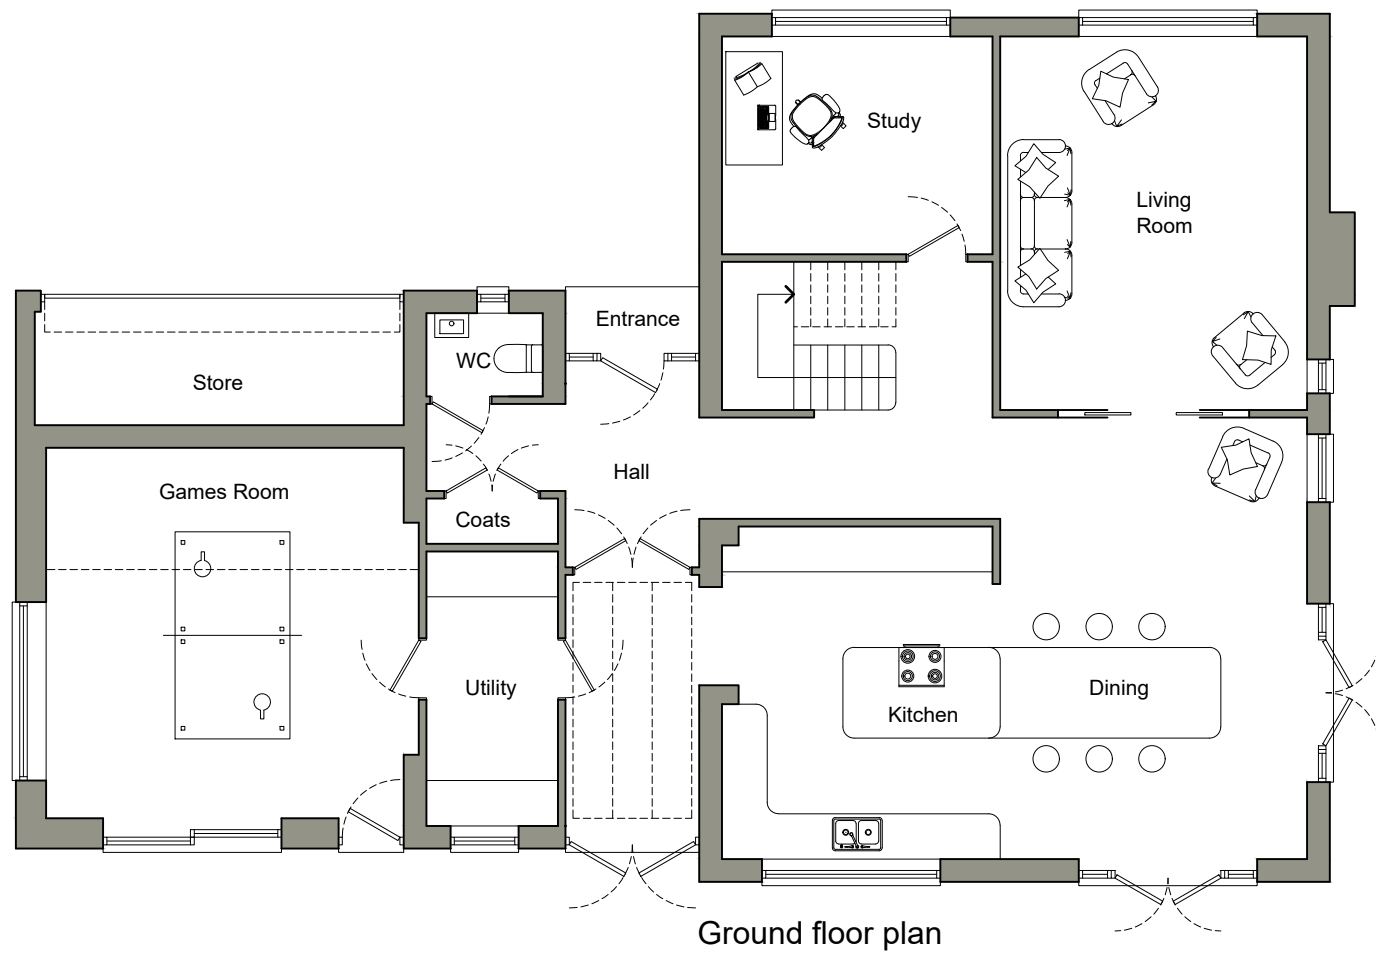


notes

- The contractor is responsible for checking dimensions, tolerances and references. Any discrepancy to be verified with the Architect before proceeding with the works.
- Where an item is covered by drawings to different scales the larger scale drawing is to be worked to.
- Do not scale drawing. Figured dimensions to be worked to in all cases.

Revisions

● Alistair McIntyre BA(Hons) Dip Arch (UCL) RIBA
 ● Tel: 07812 122259 ● E-mail: noughtpointnine@gmail.com

 


PLANNING

Job	2 Church View, Halton	
Drawing	Proposed Floor Plans	
Scale	1:100 @ A3	
Date	May '21	
Drawing No.	A0676-104	Revision



Front elevation

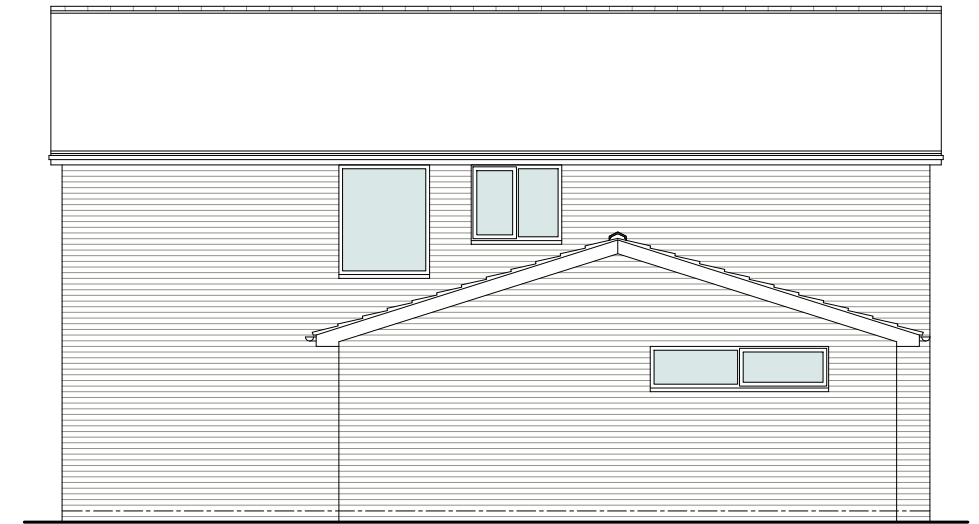

Side elevation



Rear elevation



Side elevation

notes

- The contractor is responsible for checking dimensions, tolerances and references. Any discrepancy to be verified with the Architect before proceeding with the works.
- Where an item is covered by drawings to different scales the larger scale drawing is to be worked to.
- Do not scale drawing. Figured dimensions to be worked to in all cases.

PLANNING

Revisions

● Alistair McIntyre BA(Hons) Dip Arch (UCL) RIBA
 ● Tel: 07812 122259 ● E-mail: noughtpointnine@gmail.com

Block Plan
 Scale 1:100
 0m 1m 2m 3m 4m 5m 6m 7m 8m

Job 2 Church View, Halton	
Drawing Proposed Elevations	
Scale 1:100 @ A3	
Date May '21	
Drawing No. A0676-105	Revision -

