



**2 OS Map**  
1 : 1250



 Property Boundry



**1 Location Map**  
1 : 200

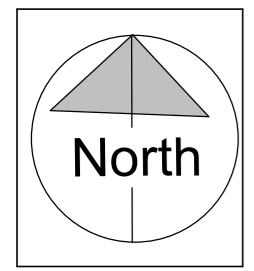 

NOTES:  
CONTRACTORS MUST VERIFY ALL DIMENSIONS AT THE SITE BEFORE COMENCING ANY WORK.  
NO CONSTRUCTION WORK BEFORE BUILDING CONTROL APPROVEL AND STRUCTURAL ENGINEER CONFIRMATION.  
ANY DISCREPANCIES TO BE REPORTED TO GRIDKUNE.  
ALL DRAWINGS ARE TO BE READ IN CONJUNCTION WITH ALL RELEVANT DRAWINGS AND SPECIFICATIONS.

Rev	Description	Date




PROJECT TITLE		
11 Russell Gardens, NW11 9NJ		
Date	Project number	DRWAING NUMBER
04/03/21	4189	01EX - L001

DRAWING TITLE	
Existing Location Plan & OS Map	
CLIENT	
Mr Freifeld	
Scale (@ A3)	Drawn by
As indicated	Shai



Russell Gardens

Public Pavement

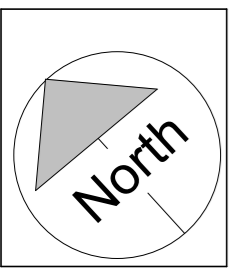 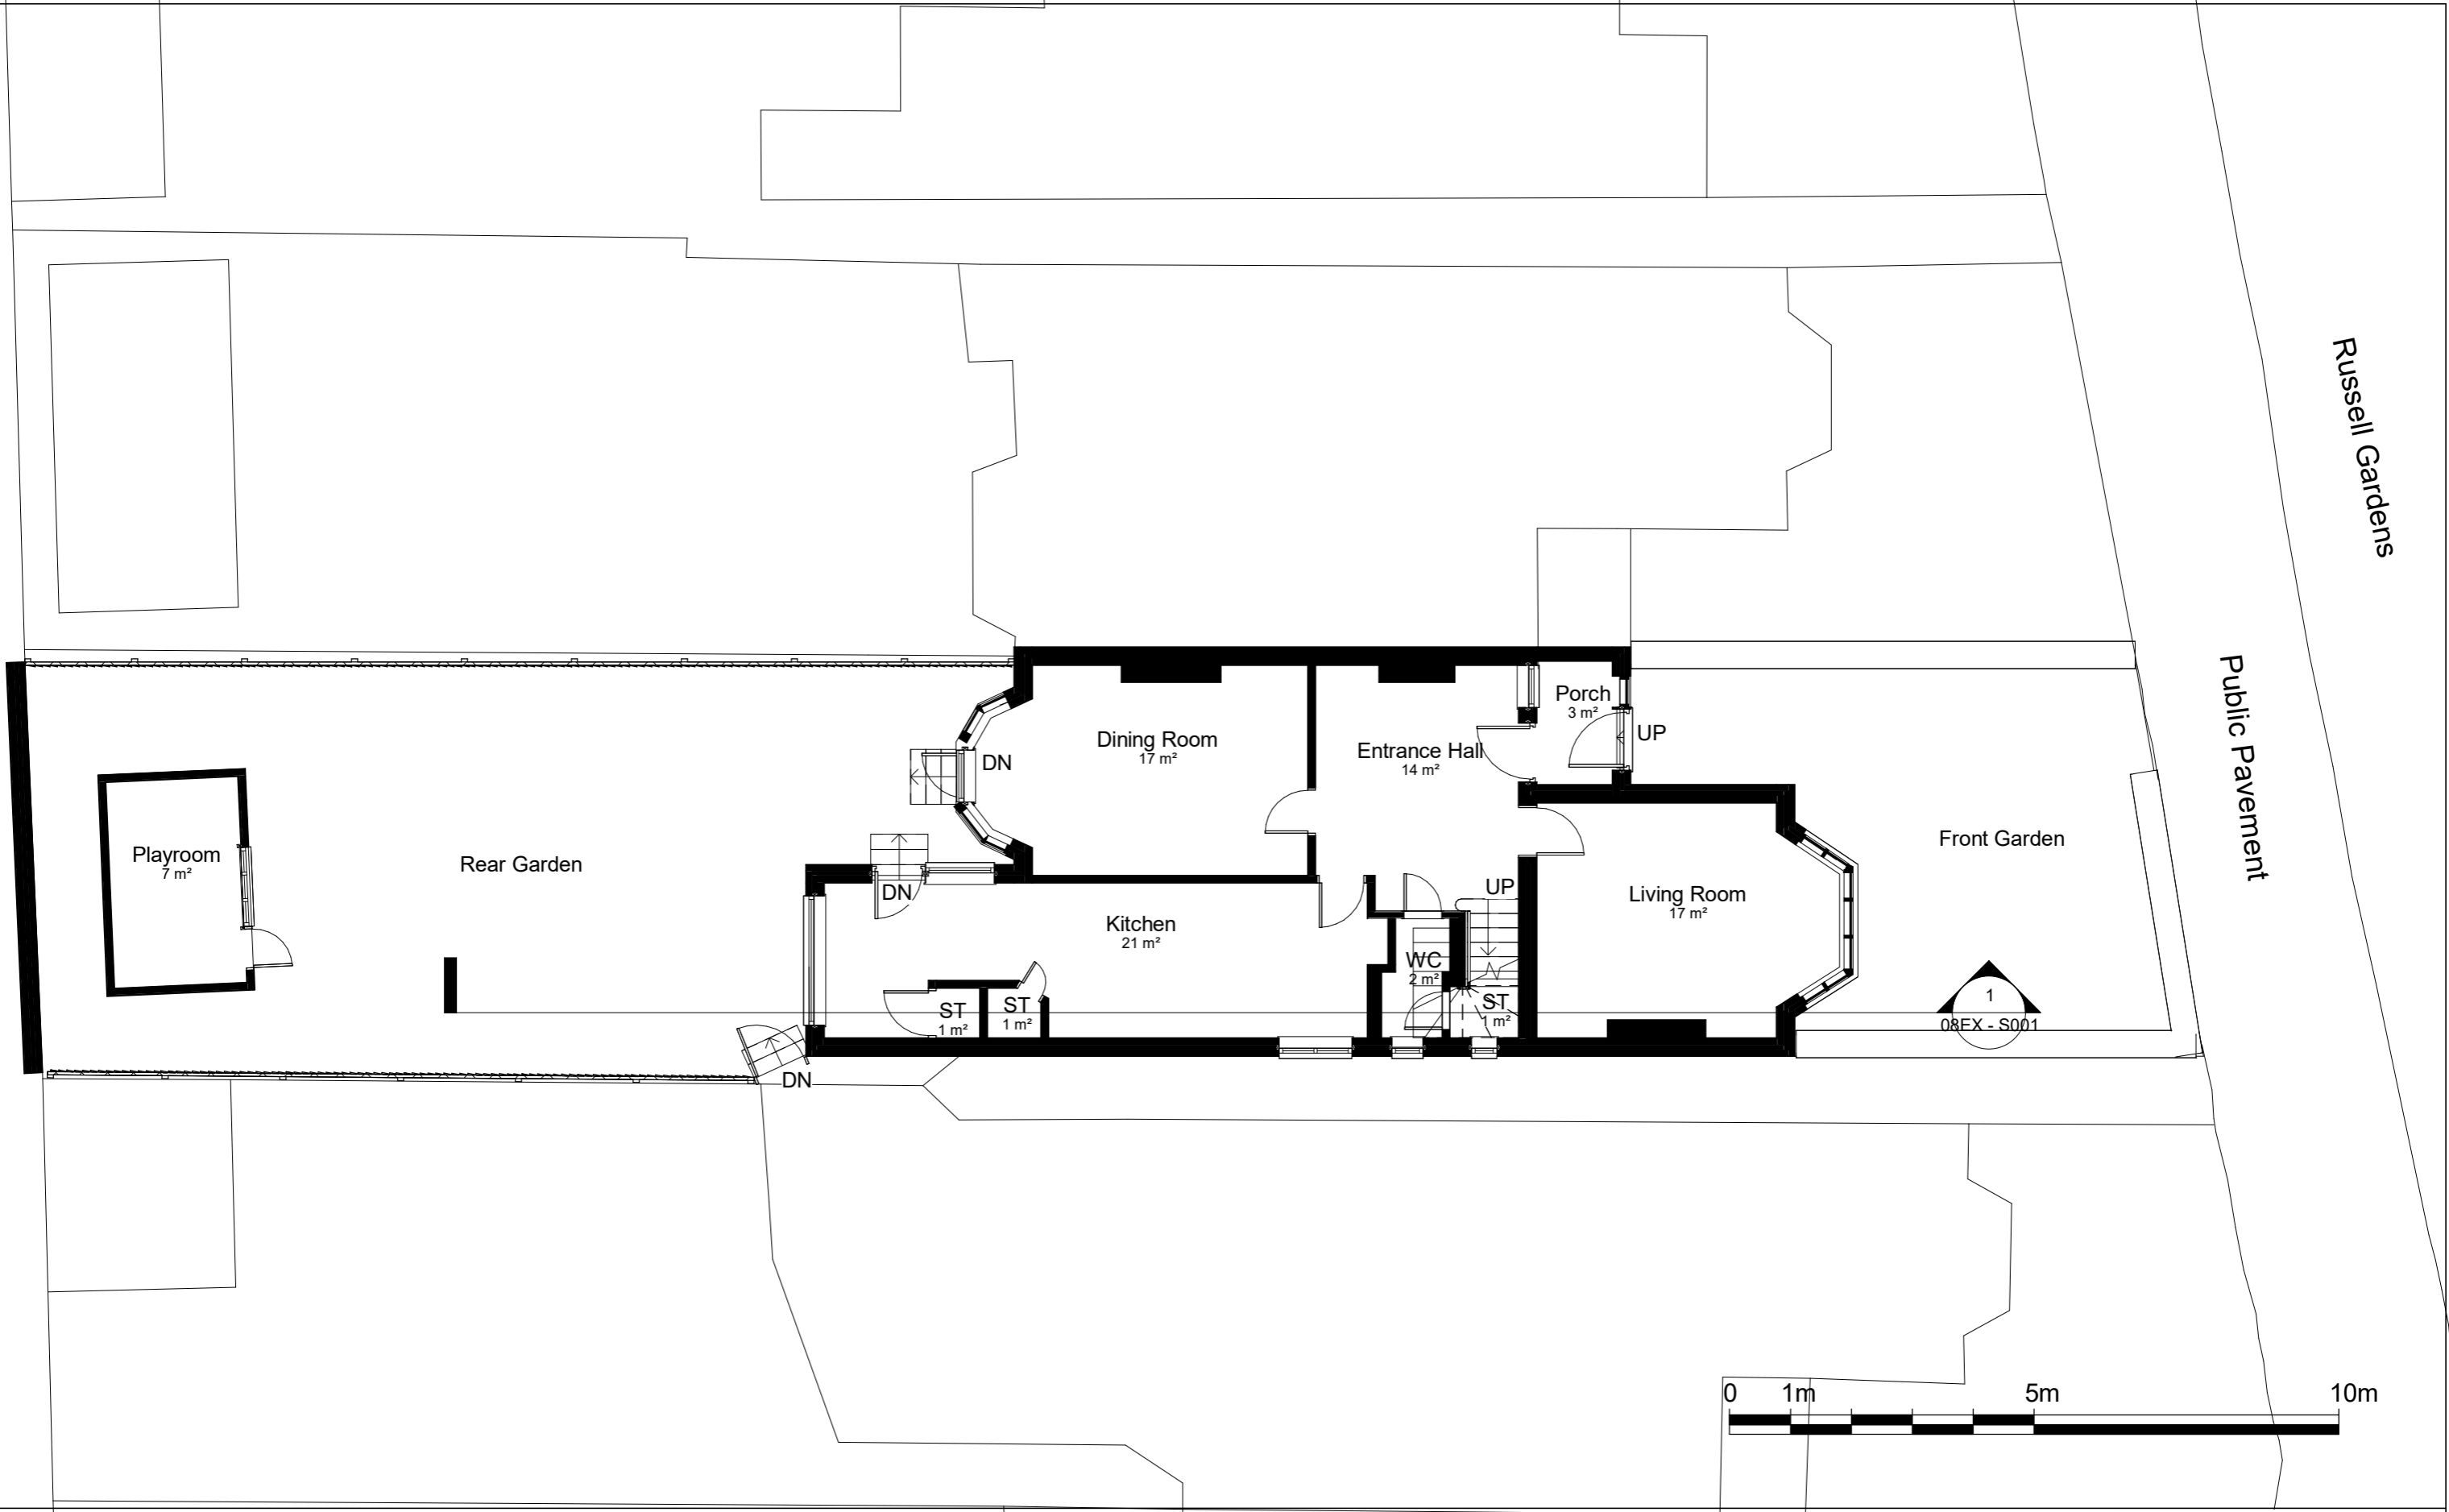



NOTES:  
CONTRACTORS MUST VERIFY ALL DIMENSIONS AT THE SITE BEFORE COMENCING ANY WORK.  
NO CONSTRUCTION WORK BEFORE BUILDING CONTROL APPROVAL AND STRUCTURAL ENGINEER CONFIRMATION.  
ANY DISCREPANCIES TO BE REPORTED TO GRIDKUNE.  
ALL DRAWINGS ARE TO BE READ IN CONJUNCTION WITH ALL RELEVANT DRAWINGS AND SPECIFICATIONS.

Rev	Description	Date

PROJECT TITLE		
11 Russell Gardens, NW11 9NJ		
Date	Project number	DRWAING NUMBER
04/03/21	4189	02EX - P001

DRAWING TITLE	
Existing Ground Floor	
CLIENT	
Mr Freifeld	
Scale (@ A3)	Drawn by
1 : 100	Shai



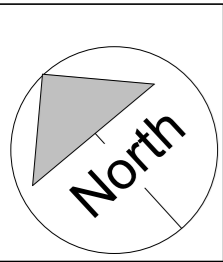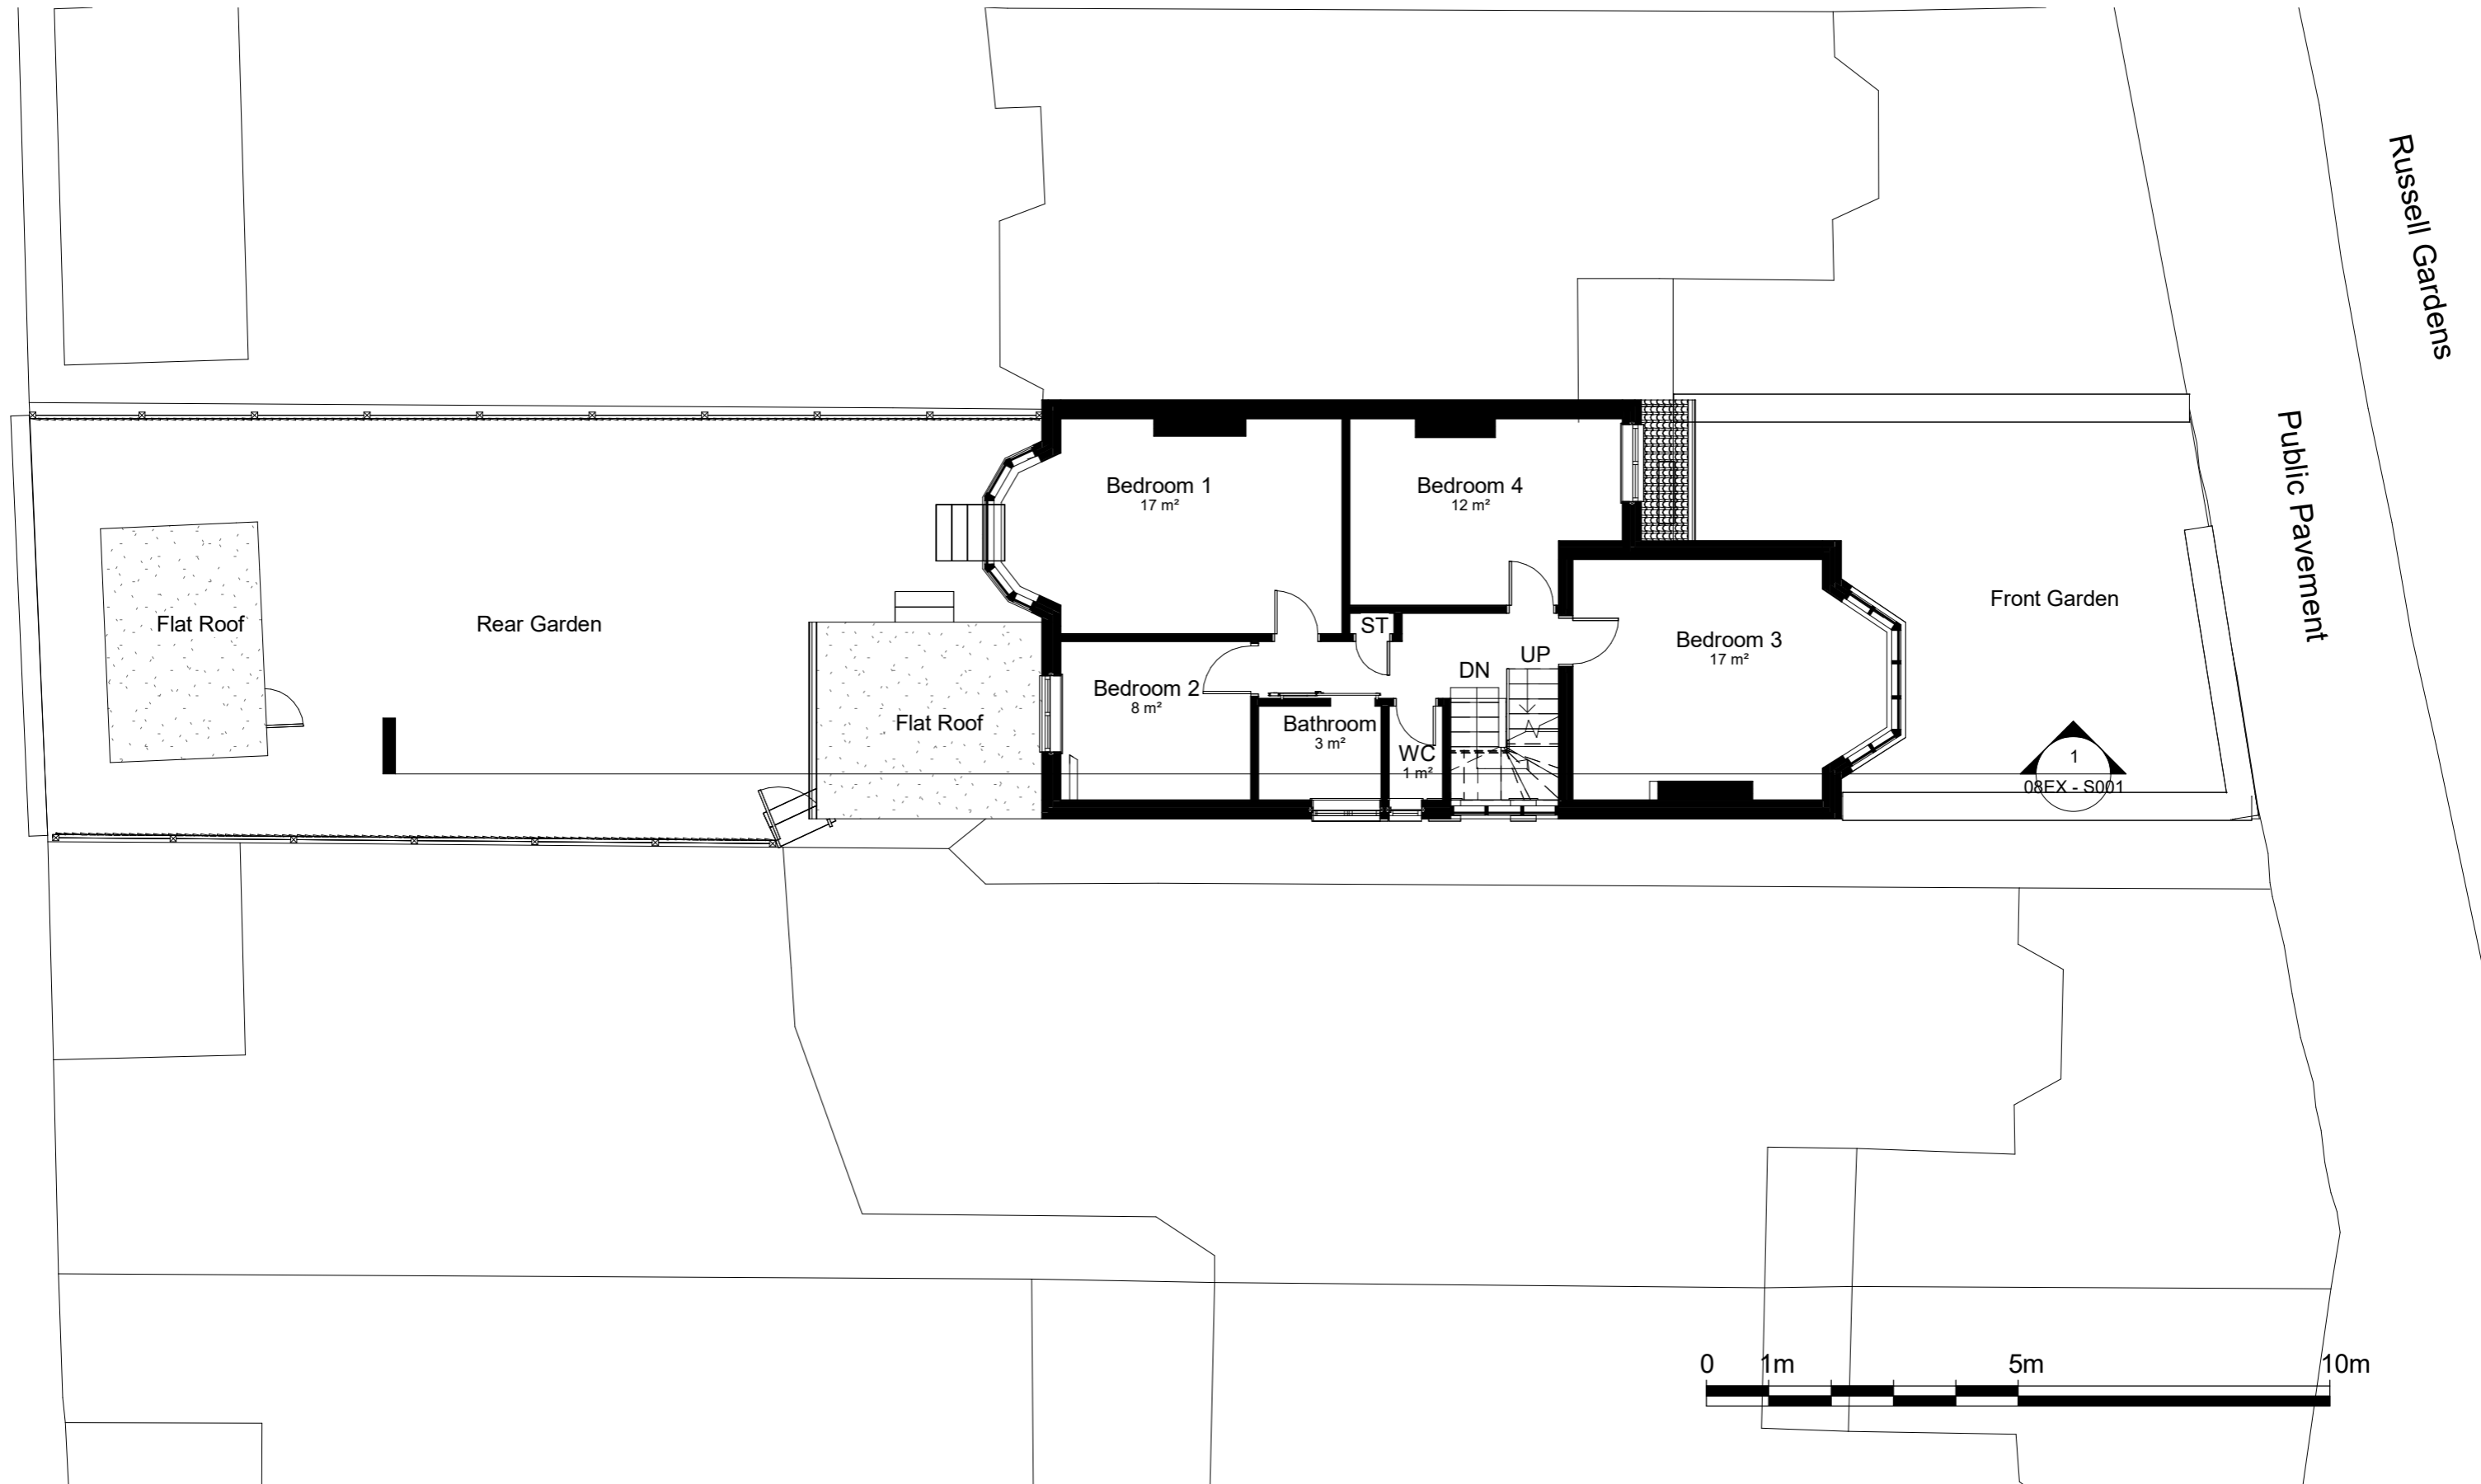



NOTES:  
 CONTRACTORS MUST VERIFY ALL DIMENSIONS AT THE SITE BEFORE COMENCING ANY WORK.  
 NO CONSTRUCTION WORK BEFORE BUILDING CONTROL APPROVAL AND STRUCTURAL ENGINEER CONFIRMATION.  
 ANY DISCREPANCIES TO BE REPORTED TO GRIDKUNE.  
 ALL DRAWINGS ARE TO BE READ IN CONJUNCTION WITH ALL RELEVANT DRAWINGS AND SPECIFICATIONS.

Rev	Description	Date

PROJECT TITLE		
11 Russell Gardens, NW11 9NJ		
Date	Project number	DRWAING NUMBER
04/03/21	4189	03EX - P002

DRAWING TITLE	
Existing First Floor	
CLIENT	
Mr Freifeld	
Scale (@ A3)	Drawn by
1 : 100	Shai



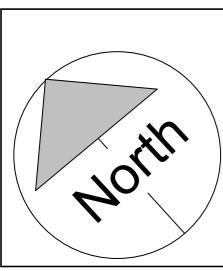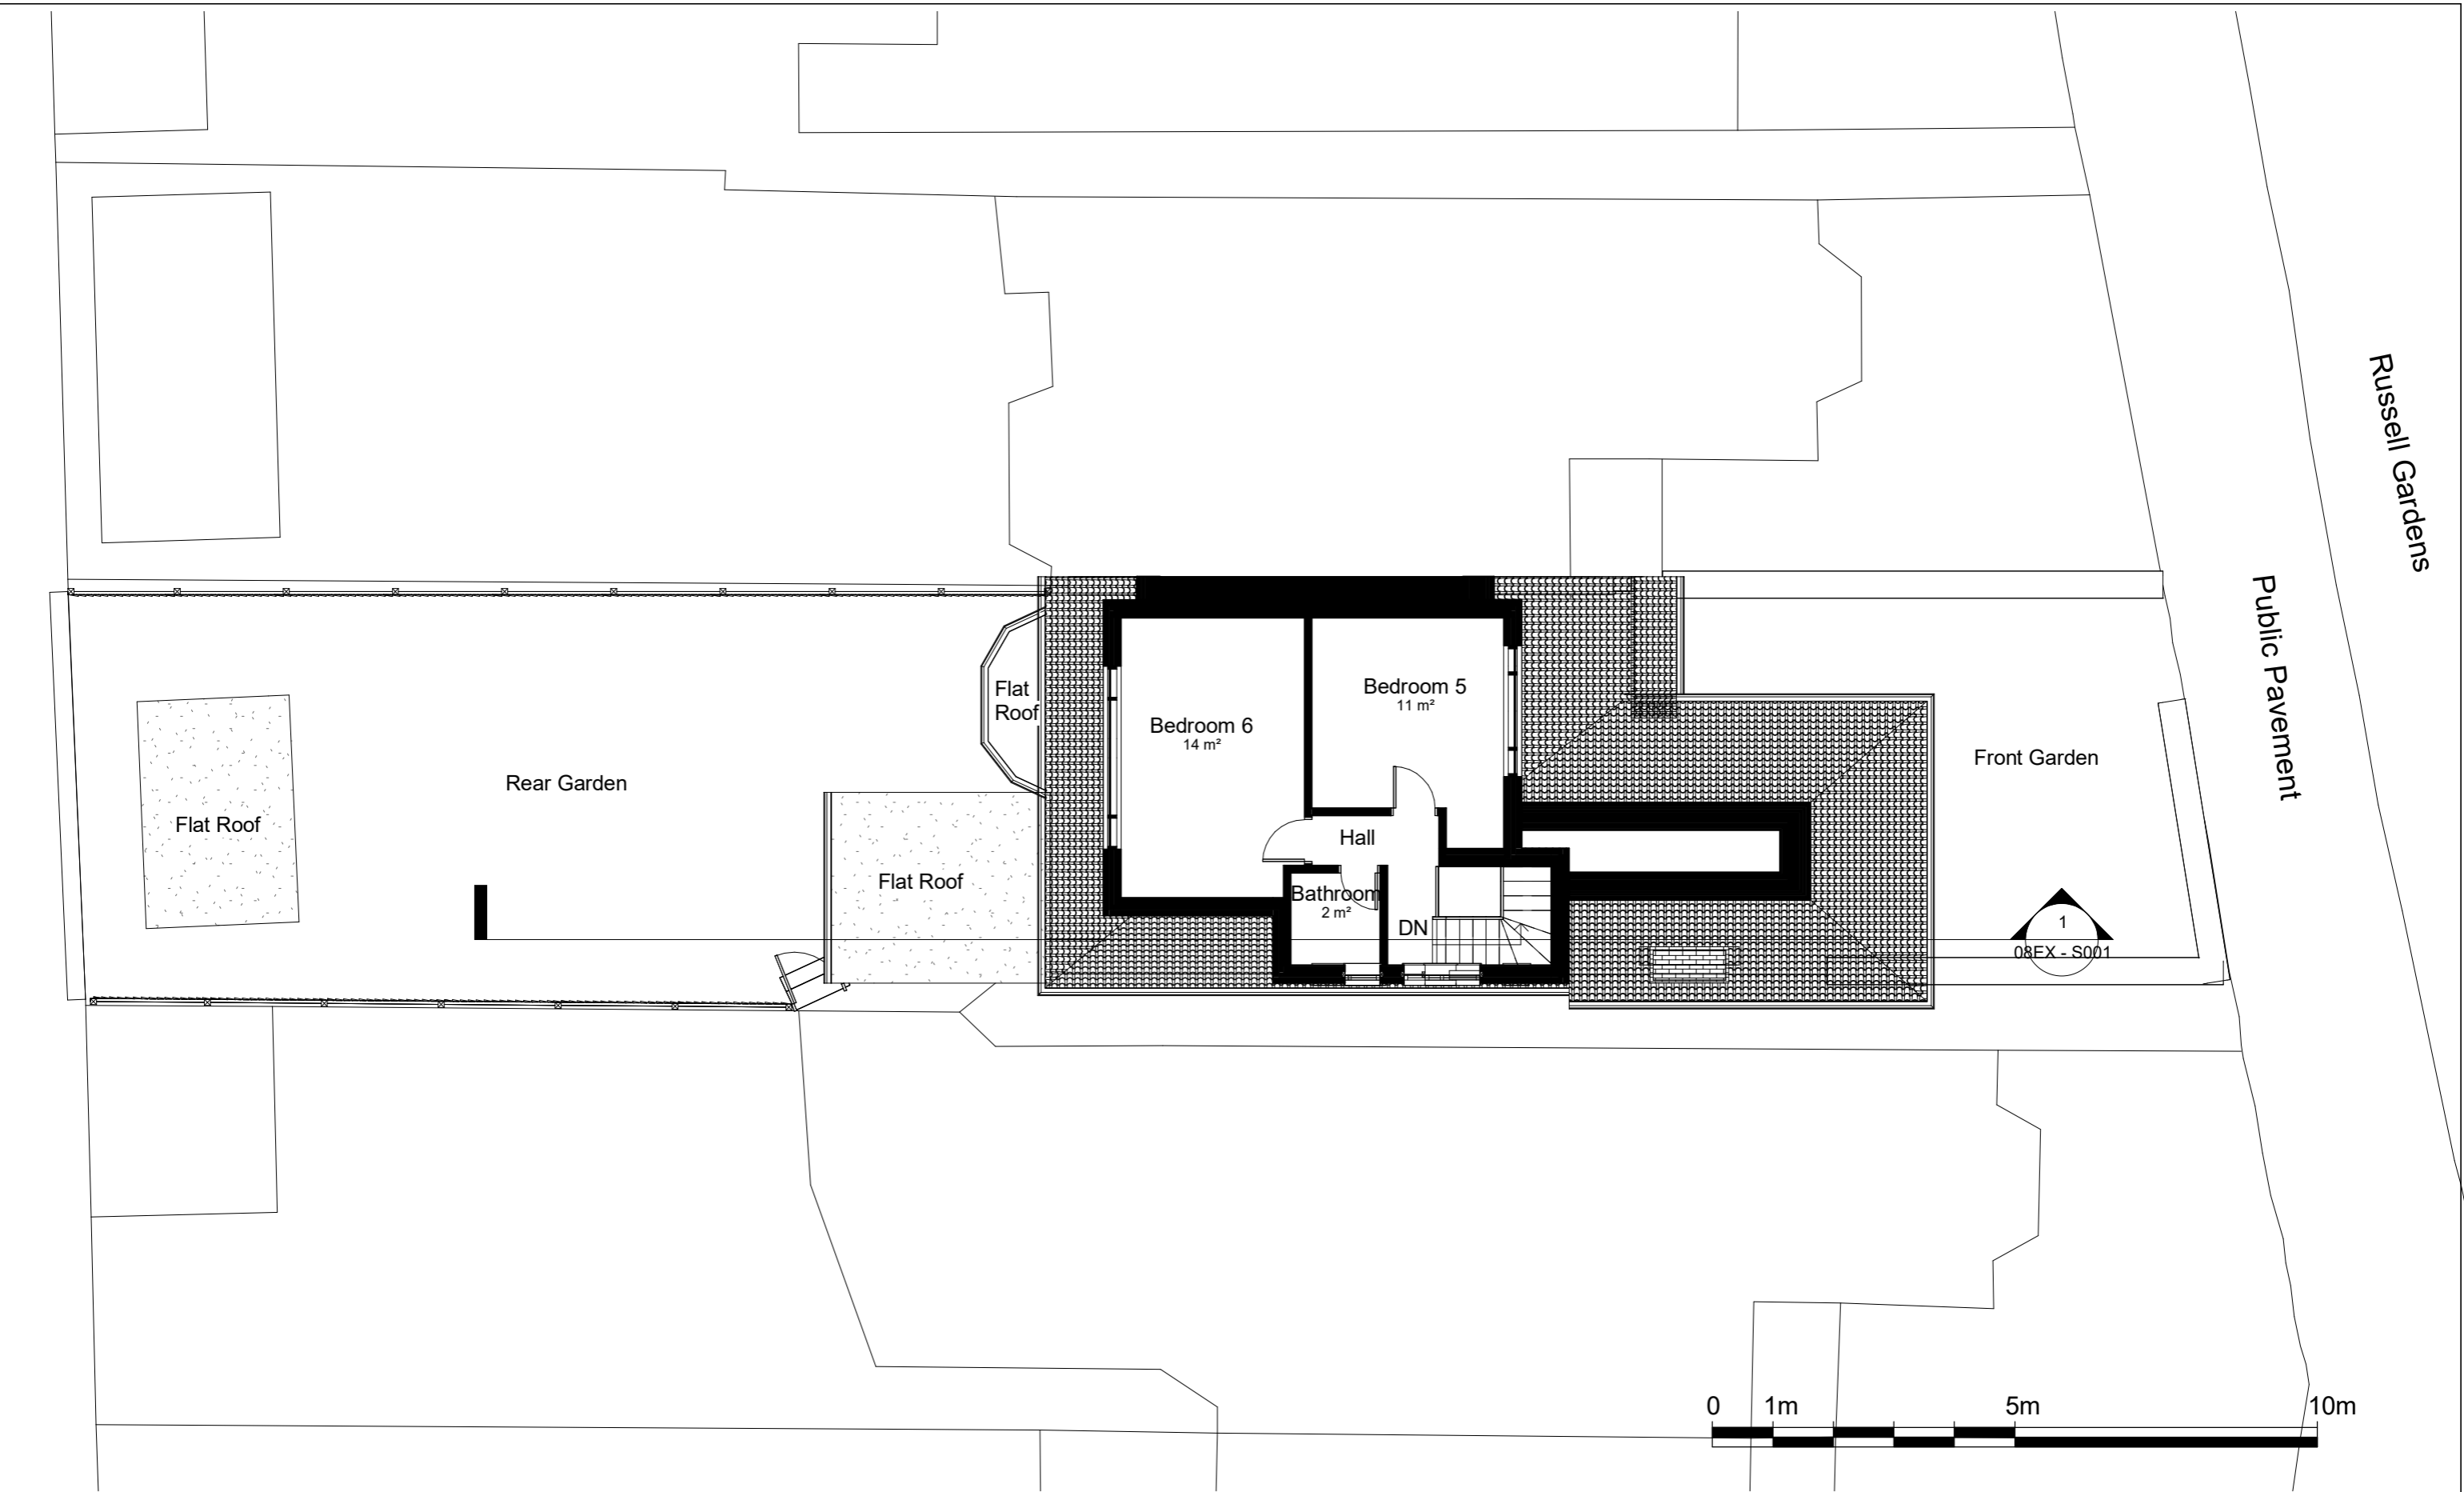



NOTES:  
 CONTRACTORS MUST VERIFY ALL DIMENSIONS AT THE SITE BEFORE COMMENCING ANY WORK.  
 NO CONSTRUCTION WORK BEFORE BUILDING CONTROL APPROVAL AND STRUCTURAL ENGINEER CONFIRMATION.  
 ANY DISCREPANCIES TO BE REPORTED TO GRIDKUNE.  
 ALL DRAWINGS ARE TO BE READ IN CONJUNCTION WITH ALL RELEVANT DRAWINGS AND SPECIFICATIONS.

Rev	Description	Date

PROJECT TITLE		
11 Russell Gardens, NW11 9NJ		
Date	Project number	DRWAING NUMBER
04/03/21	4189	04EX - P003

DRAWING TITLE	
Existing Loft Plan	
CLIENT	
Mr Freifeld	
Scale (@ A3)	Drawn by
1 : 100	Shai



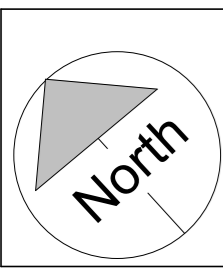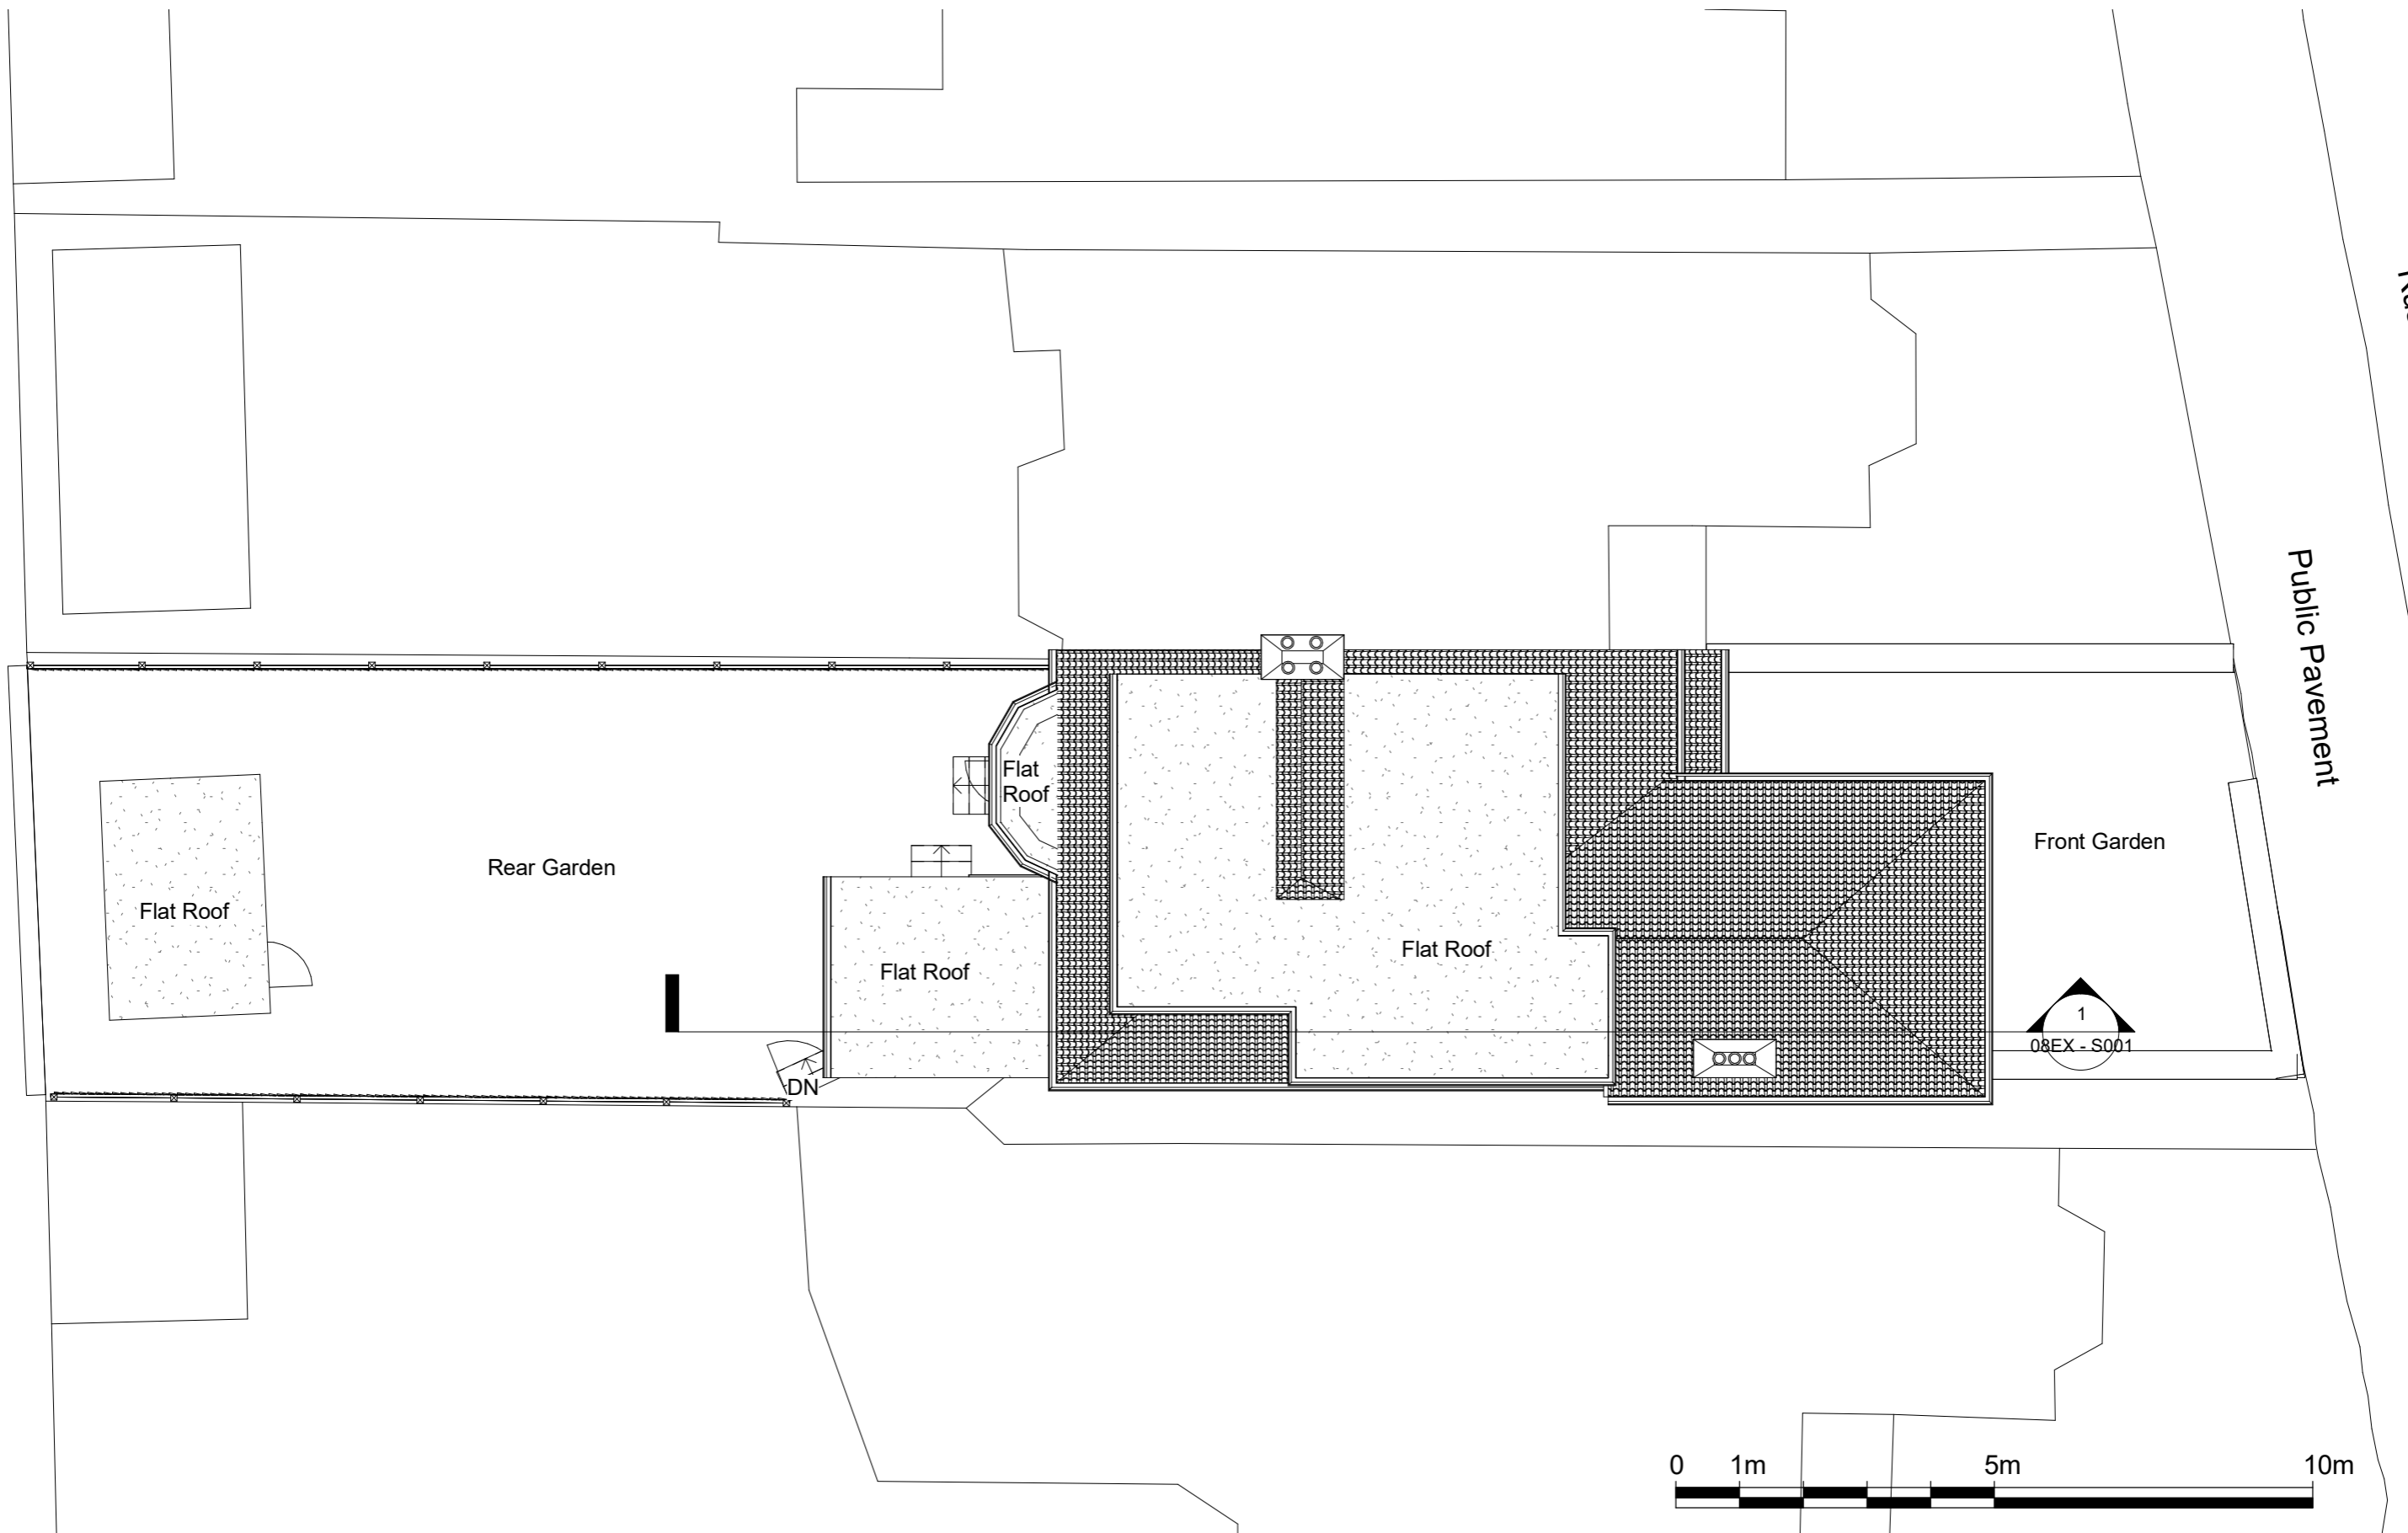

NOTES:  
 CONTRACTORS MUST VERIFY ALL DIMENSIONS AT THE SITE BEFORE COMENCING ANY WORK.  
 NO CONSTRUCTION WORK BEFORE BUILDING CONTROL APPROVAL AND STRUCTURAL ENGINEER CONFIRMATION.  
 ANY DISCREPANCIES TO BE REPORTED TO GRIDKUNE.  
 ALL DRAWINGS ARE TO BE READ IN CONJUNCTION WITH ALL RELEVANT DRAWINGS AND SPECIFICATIONS.

Rev	Description	Date


PROJECT TITLE		
11 Russell Gardens, NW11 9NJ		
Date	Project number	DRWAING NUMBER
04/03/21	4189	05EX - P004

DRAWING TITLE	
Existing Roof Plan	
CLIENT	
Mr Freifeld	
Scale (@ A3)	Drawn by
1 : 100	Shai



**1** Front  
1 : 100

**2** Rear  
1 : 100

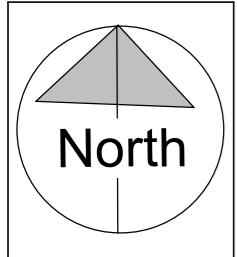


NOTES:  
CONTRACTORS MUST VERIFY ALL DIMENSIONS AT THE SITE BEFORE COMMENCING ANY WORK.  
NO CONSTRUCTION WORK BEFORE BUILDING CONTROL APPROVAL AND STRUCTURAL ENGINEER CONFIRMATION.  
ANY DISCREPANCIES TO BE REPORTED TO GRIDKUNE.  
ALL DRAWINGS ARE TO BE READ IN CONJUNCTION WITH ALL RELEVANT DRAWINGS AND SPECIFICATIONS.

Rev	Description	Date

PROJECT TITLE		
11 Russell Gardens, NW11 9NJ		
Date	Project number	DRWAING NUMBER
04/03/21	4189	06EX - E001

DRAWING TITLE	
Existing Front & Rear Elevations	
CLIENT	
Mr Freifeld	
Scale (@ A3)	Drawn by
1 : 100	Shai



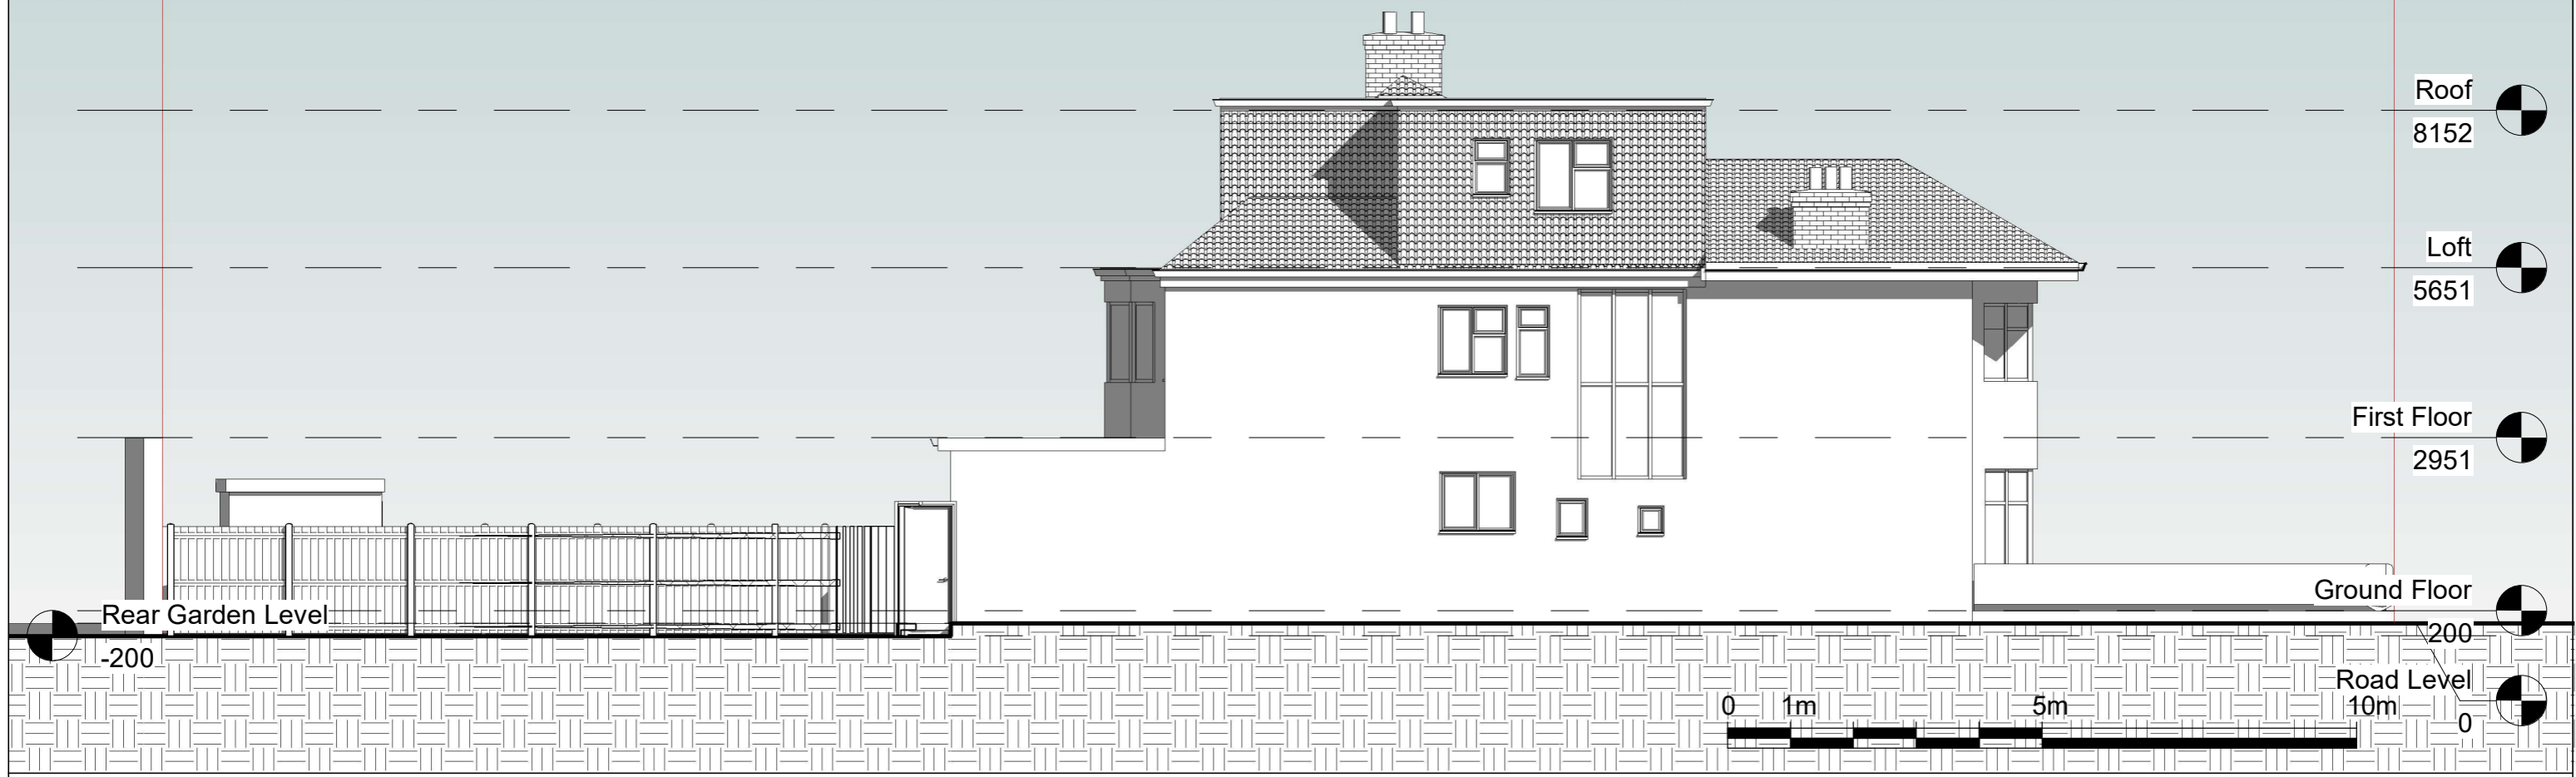


NOTES:  
 CONTRACTORS MUST VERIFY ALL DIMENSIONS AT THE SITE BEFORE COMMENCING ANY WORK.  
 NO CONSTRUCTION WORK BEFORE BUILDING CONTROL APPROVAL AND STRUCTURAL ENGINEER CONFIRMATION.  
 ANY DISCREPANCIES TO BE REPORTED TO GRIDKUNE.  
 ALL DRAWINGS ARE TO BE READ IN CONJUNCTION WITH ALL RELEVANT DRAWINGS AND SPECIFICATIONS.

Rev	Description	Date

PROJECT TITLE		
11 Russell Gardens, NW11 9NJ		
Date	Project number	DRWAING NUMBER
04/03/21	4189	07EX - E002

DRAWING TITLE	
Existing Side Elevations	
CLIENT	
Mr Freifeld	
Scale (@ A3)	Drawn by
1 : 100	Shai



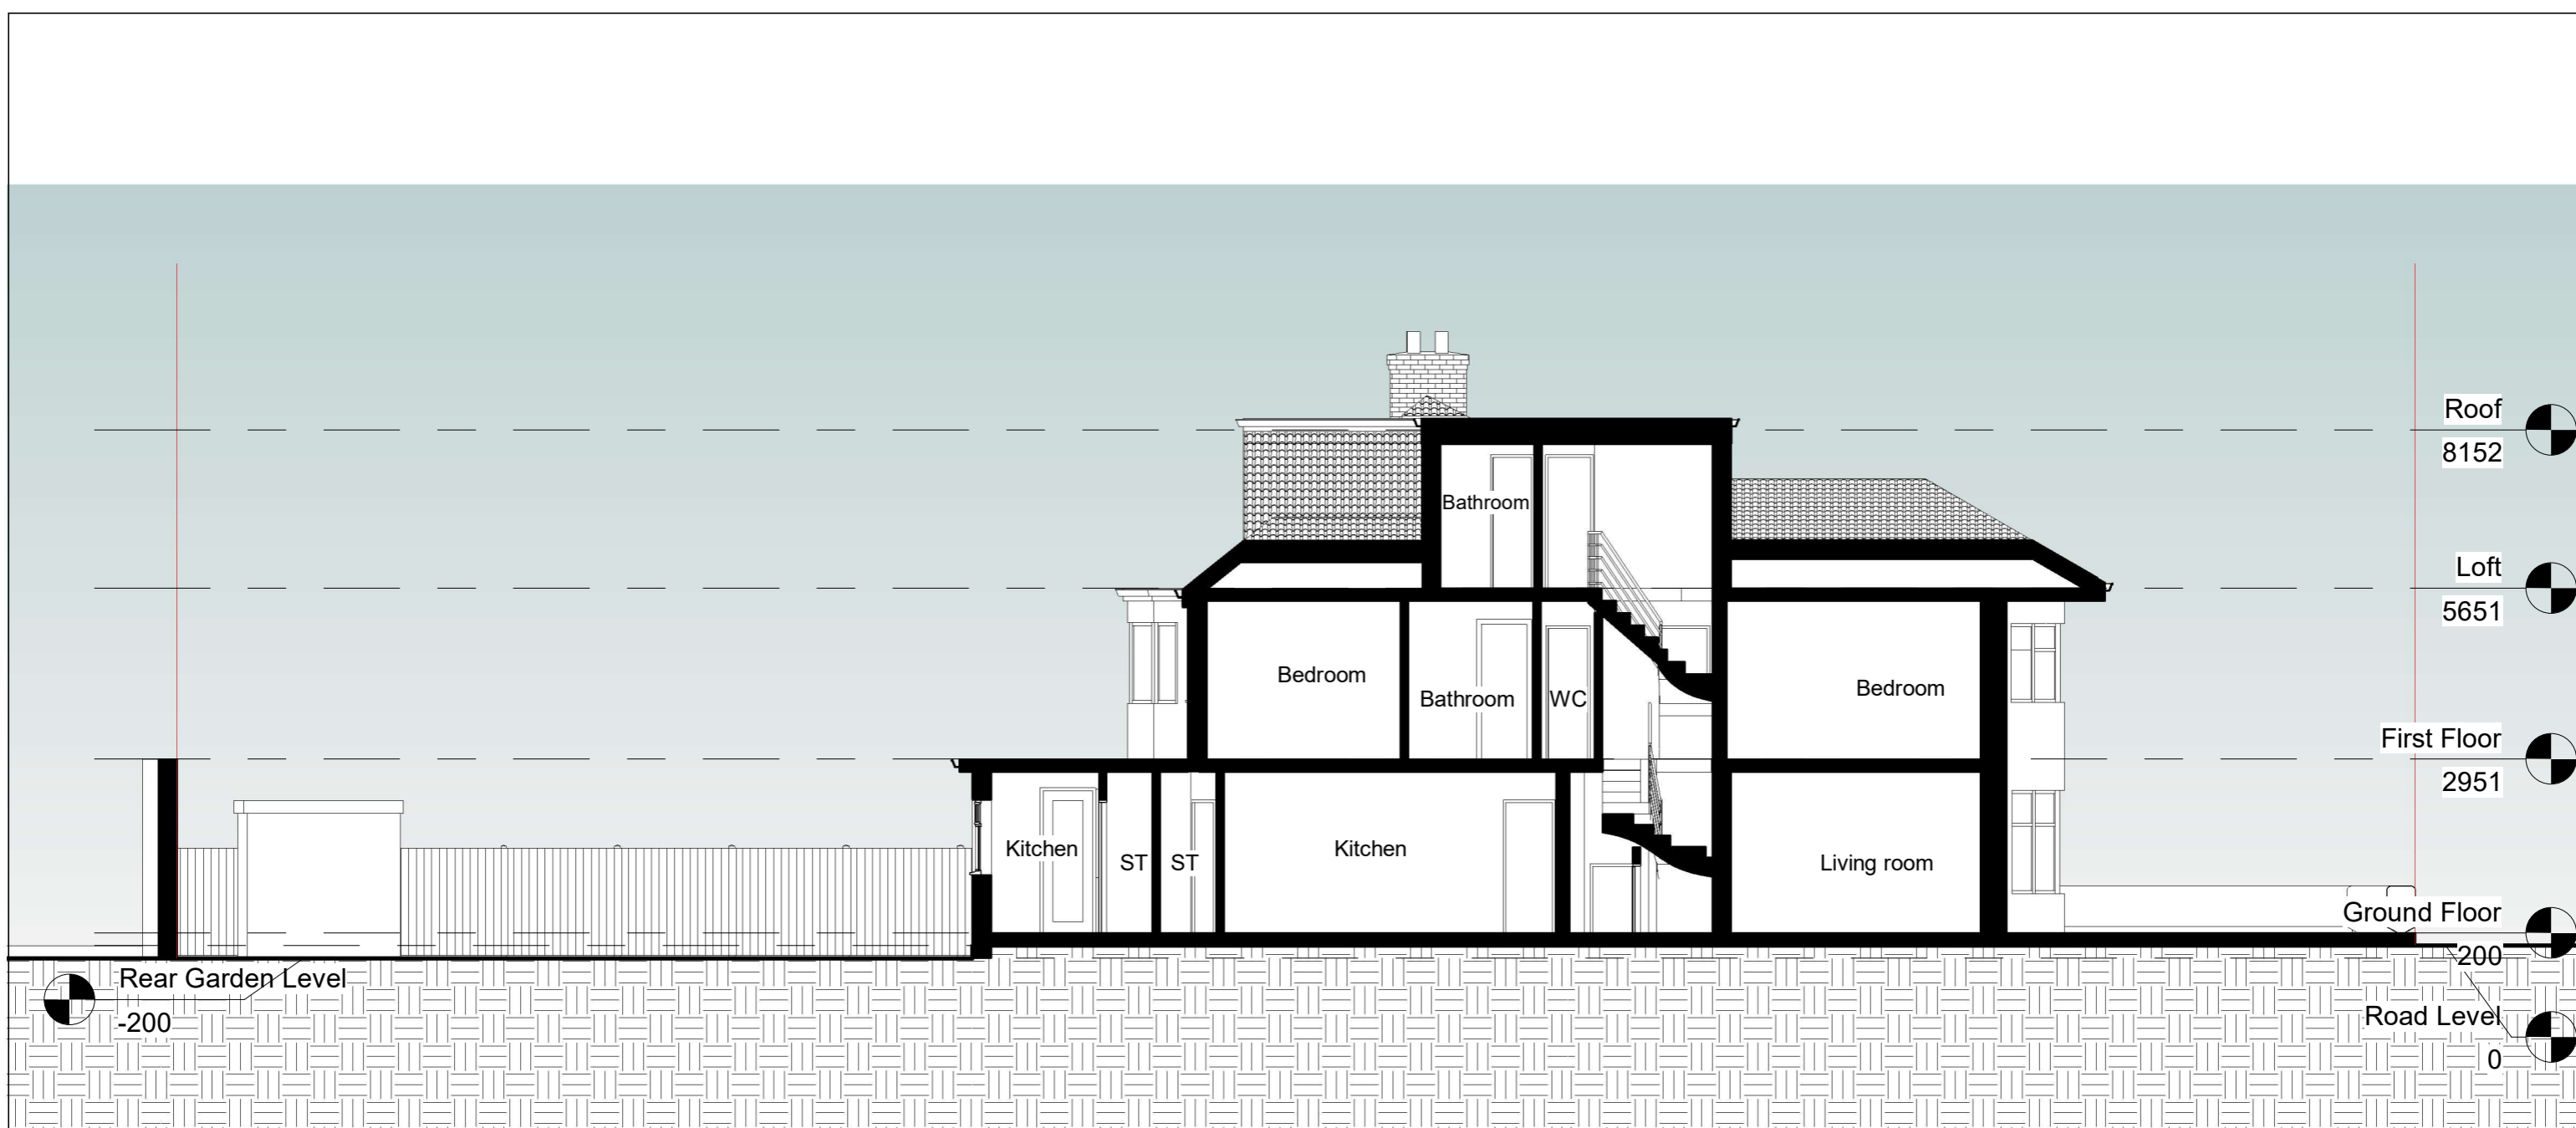

Rear Garden Level  
-200

Roof  
8152

Loft  
5651

First Floor  
2951

Ground Floor  
200

Road Level  
0



NOTES:  
CONTRACTORS MUST VERIFY ALL DIMENSIONS AT THE SITE BEFORE COMENCING ANY WORK.  
NO CONSTRUCTION WORK BEFORE BUILDING CONTROL APPROVAL AND STRUCTURAL ENGINEER CONFIRMATION.  
ANY DISCREPANCIES TO BE REPORTED TO GRIDKUNE.  
ALL DRAWINGS ARE TO BE READ IN CONJUNCTION WITH ALL RELEVANT DRAWINGS AND SPECIFICATIONS.


Rev	Description	Date

PROJECT TITLE		
11 Russell Gardens, NW11 9NJ		
Date	Project number	DRWAING NUMBER
04/03/21	4189	08EX - S001

DRAWING TITLE	
Existing Section AA	
CLIENT	
Mr Freifeld	
Scale (@ A3)	Drawn by
1 : 100	Shai





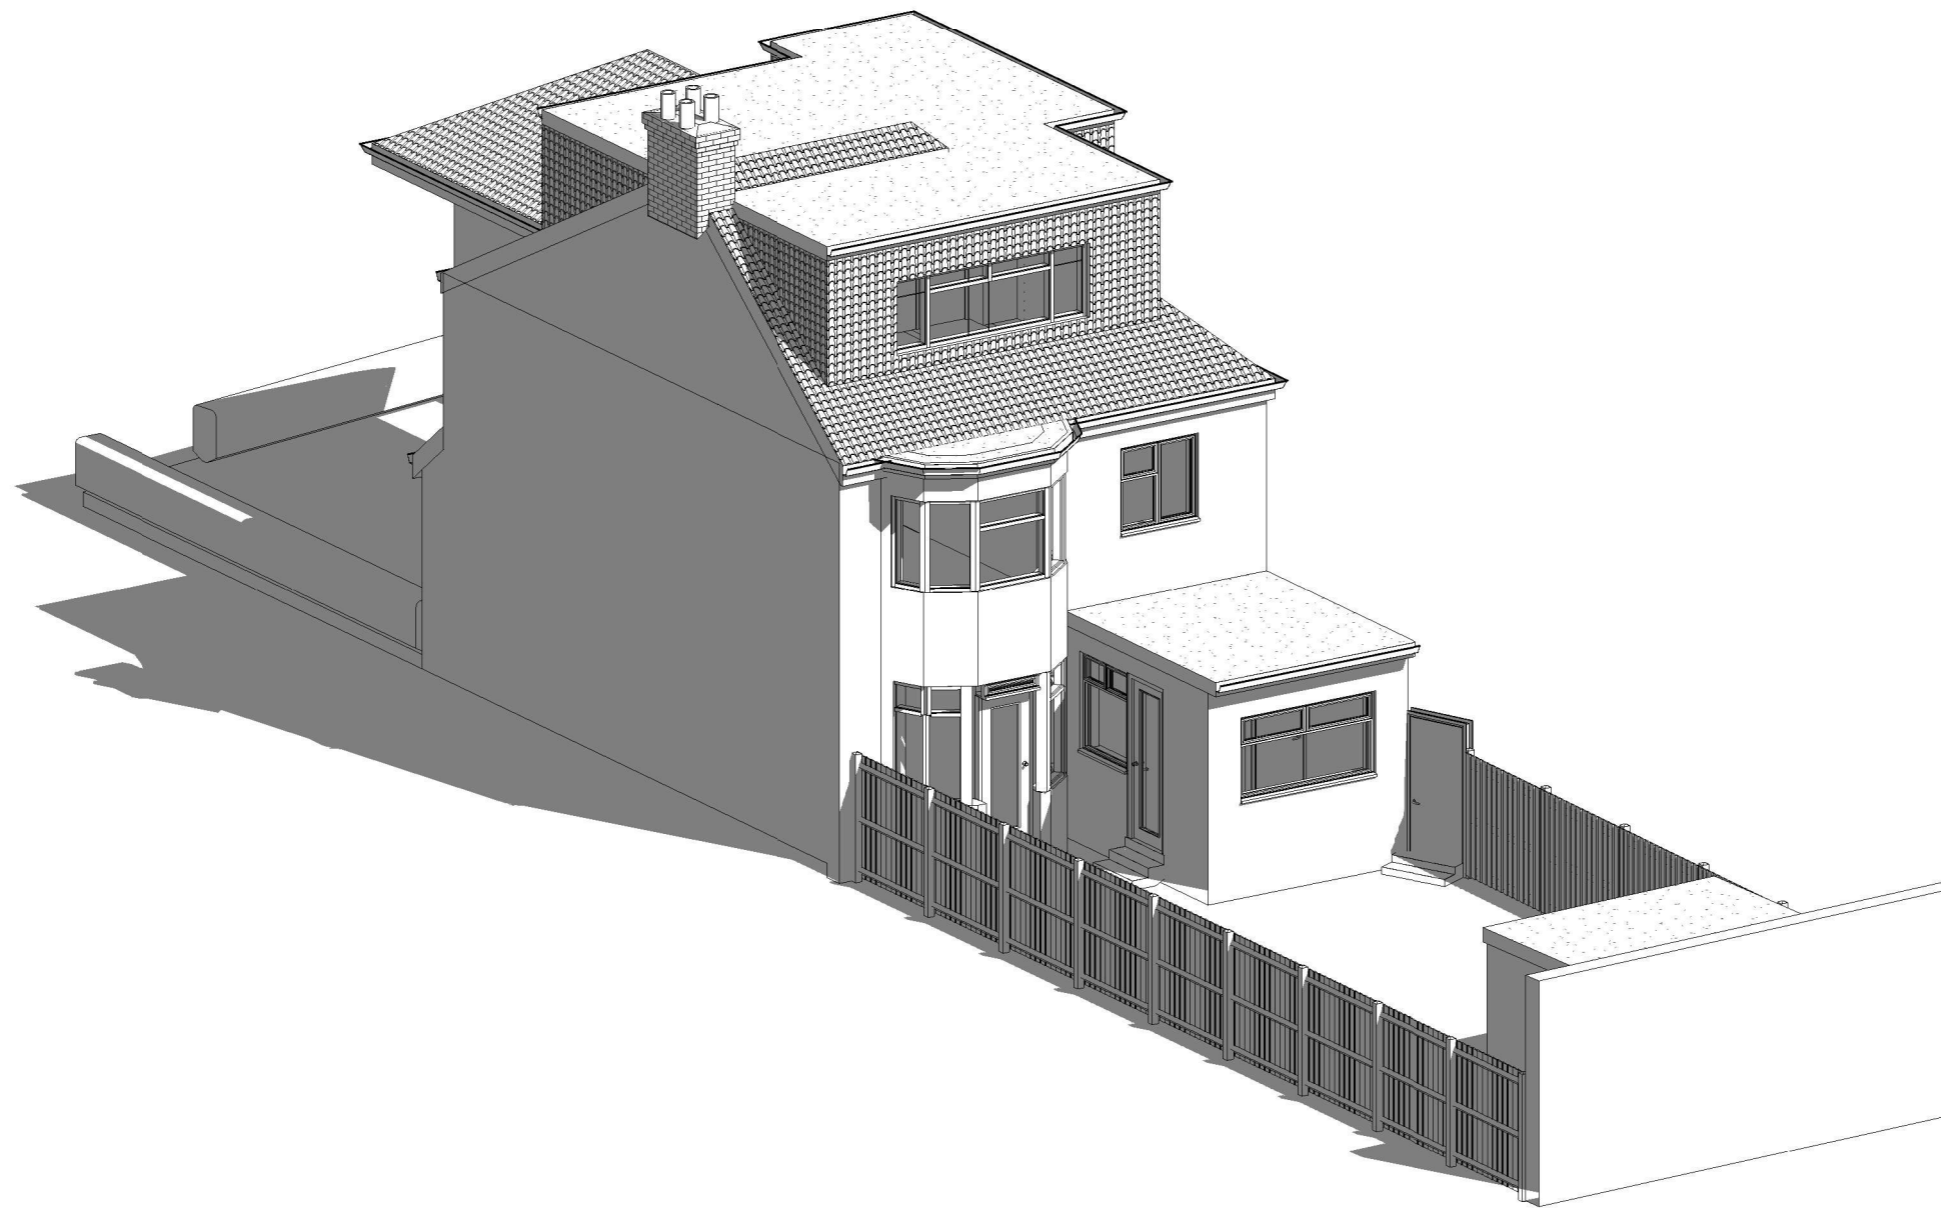

NOTES:  
 CONTRACTORS MUST VERIFY ALL DIMENSIONS AT THE SITE BEFORE COMENCING ANY WORK.  
 NO CONSTRUCTION WORK BEFORE BUILDING CONTROL APPROVAL AND STRUCTURAL ENGINEER CONFIRMATION.  
 ANY DISCREPANCIES TO BE REPORTED TO GRIDKUNE.  
 ALL DRAWINGS ARE TO BE READ IN CONJUNCTION WITH ALL RELEVANT DRAWINGS AND SPECIFICATIONS.

Rev	Description	Date

PROJECT TITLE		
11 Russell Gardens, NW11 9NJ		
Date	Project number	DRWAING NUMBER
04/03/21	4189	EX - 3D

DRAWING TITLE	
Existing 3D	
CLIENT	
Mr Freifeld	
Scale (@ A3)	Drawn by
1 : 100	Shai

