

**1 Front**  
1 : 100

**2 Rear**  
1 : 100



Roof  
8152

Loft  
5651

First Floor  
2951

Ground Floor  
200

Road Level  
0

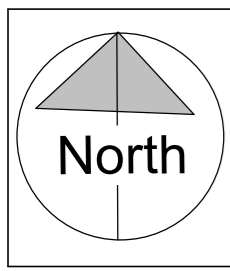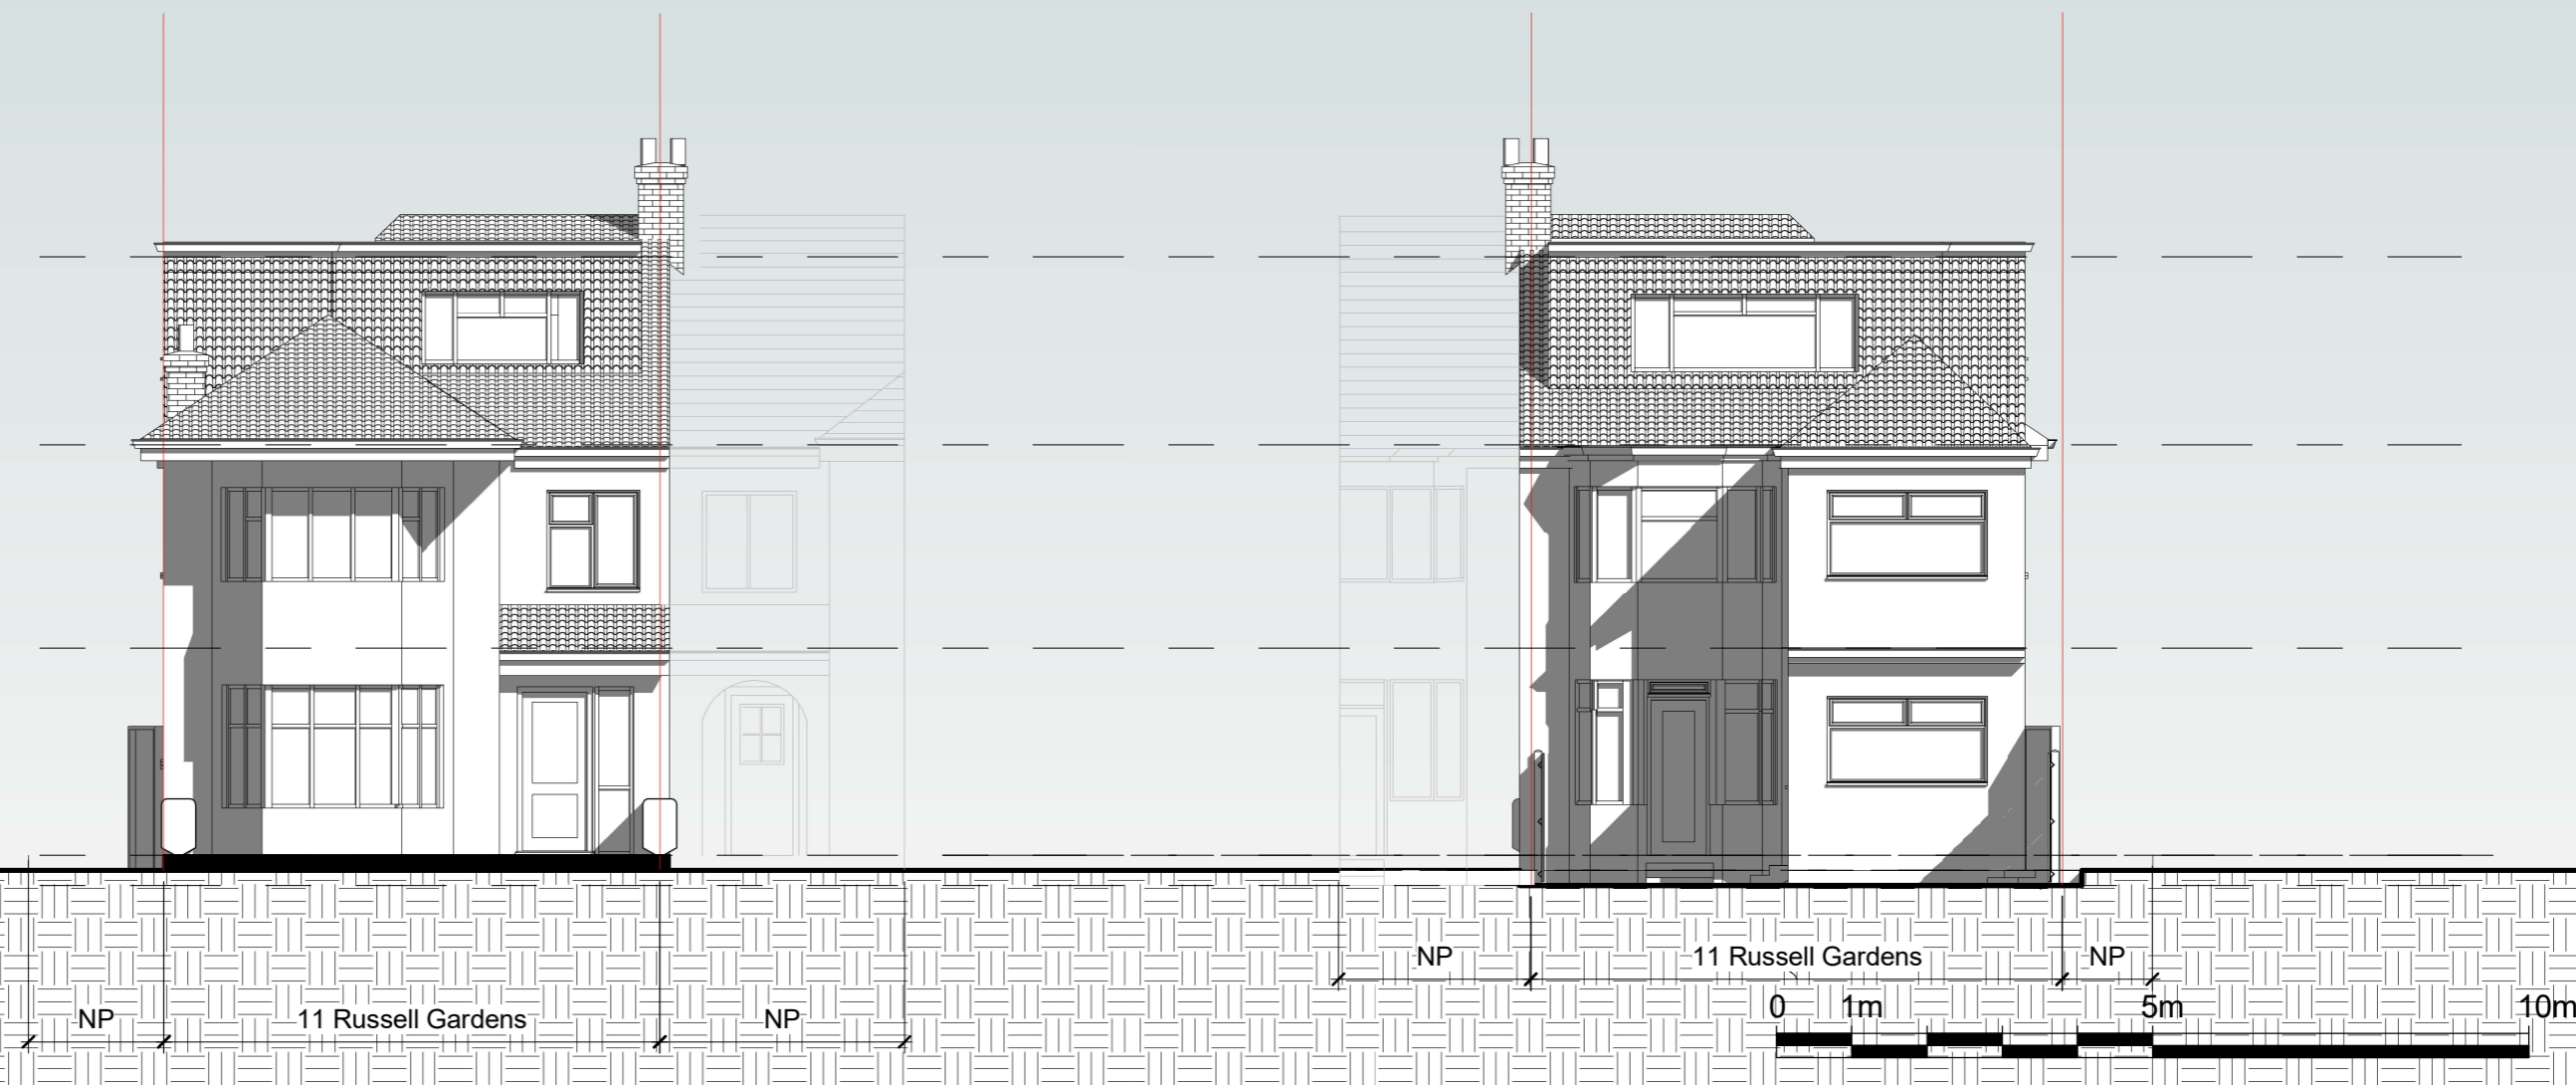

NOTES:  
CONTRACTORS MUST VERIFY ALL DIMENSIONS AT THE SITE BEFORE COMMENCING ANY WORK.  
NO CONSTRUCTION WORK BEFORE BUILDING CONTROL APPROVAL AND STRUCTURAL ENGINEER CONFIRMATION.  
ANY DISCREPANCIES TO BE REPORTED TO GRIDKUNE.  
ALL DRAWINGS ARE TO BE READ IN CONJUNCTION WITH ALL RELEVANT DRAWINGS AND SPECIFICATIONS.

Rev	Description	Date

PROJECT TITLE		
11 Russell Gardens, NW11 9NJ		
Date	Project number	DRWAING NUMBER
31/05/21	4189	06-PR - E001

DRAWING TITLE	
Proposed Front & Rear Elevations	
CLIENT	
Mr Freifeld	
Scale (@ A3)	Drawn by
1 : 100	Niloufar

